



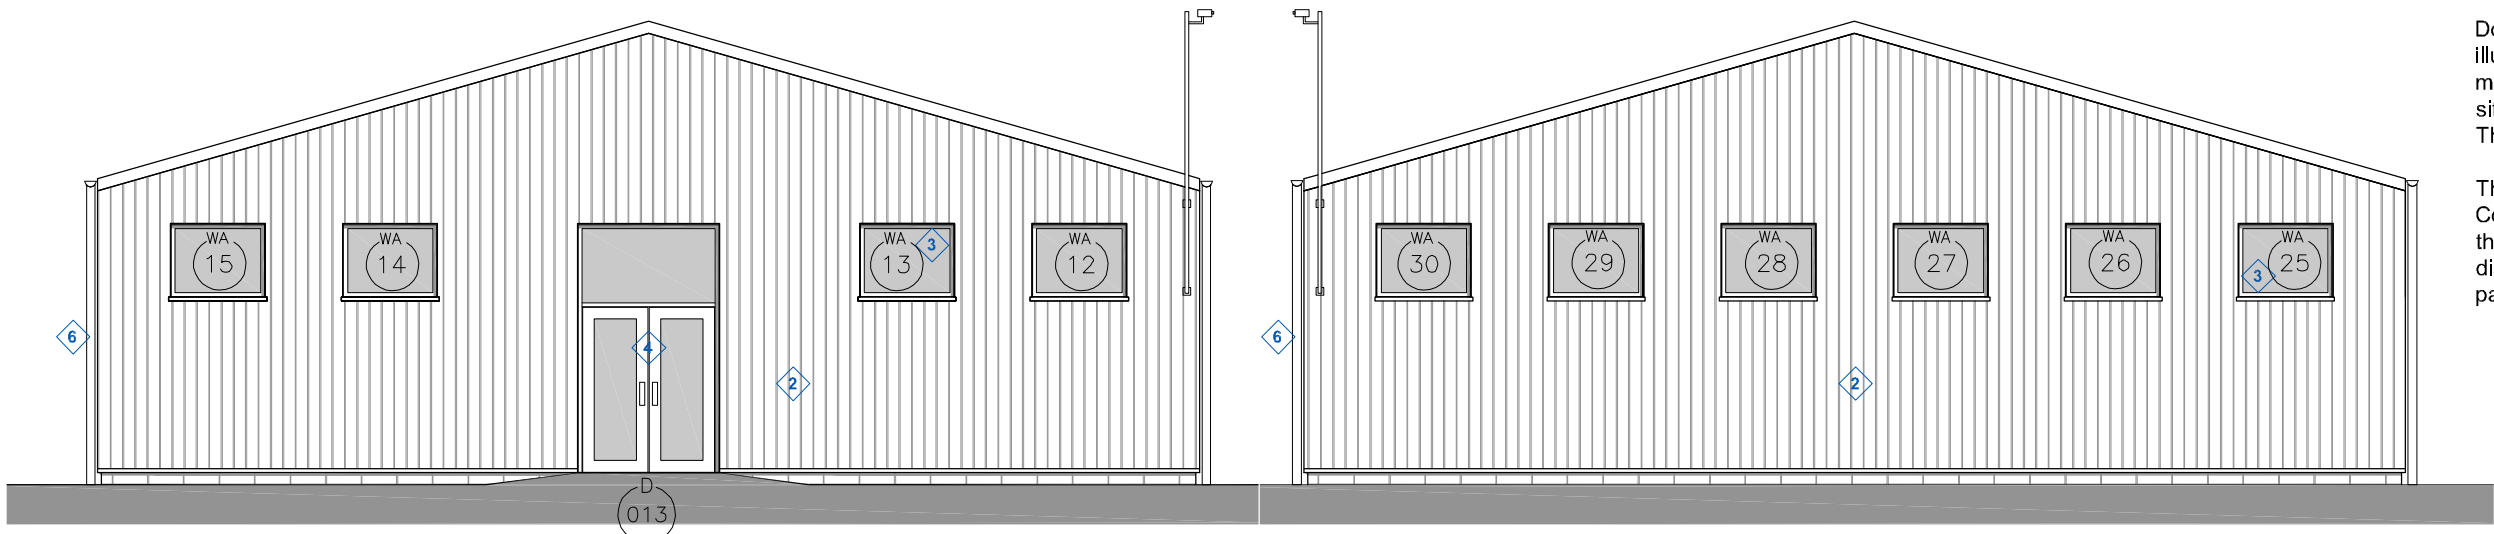


Proposed East Elevation Scale 1:100

Proposed West Elevation Scale 1:100

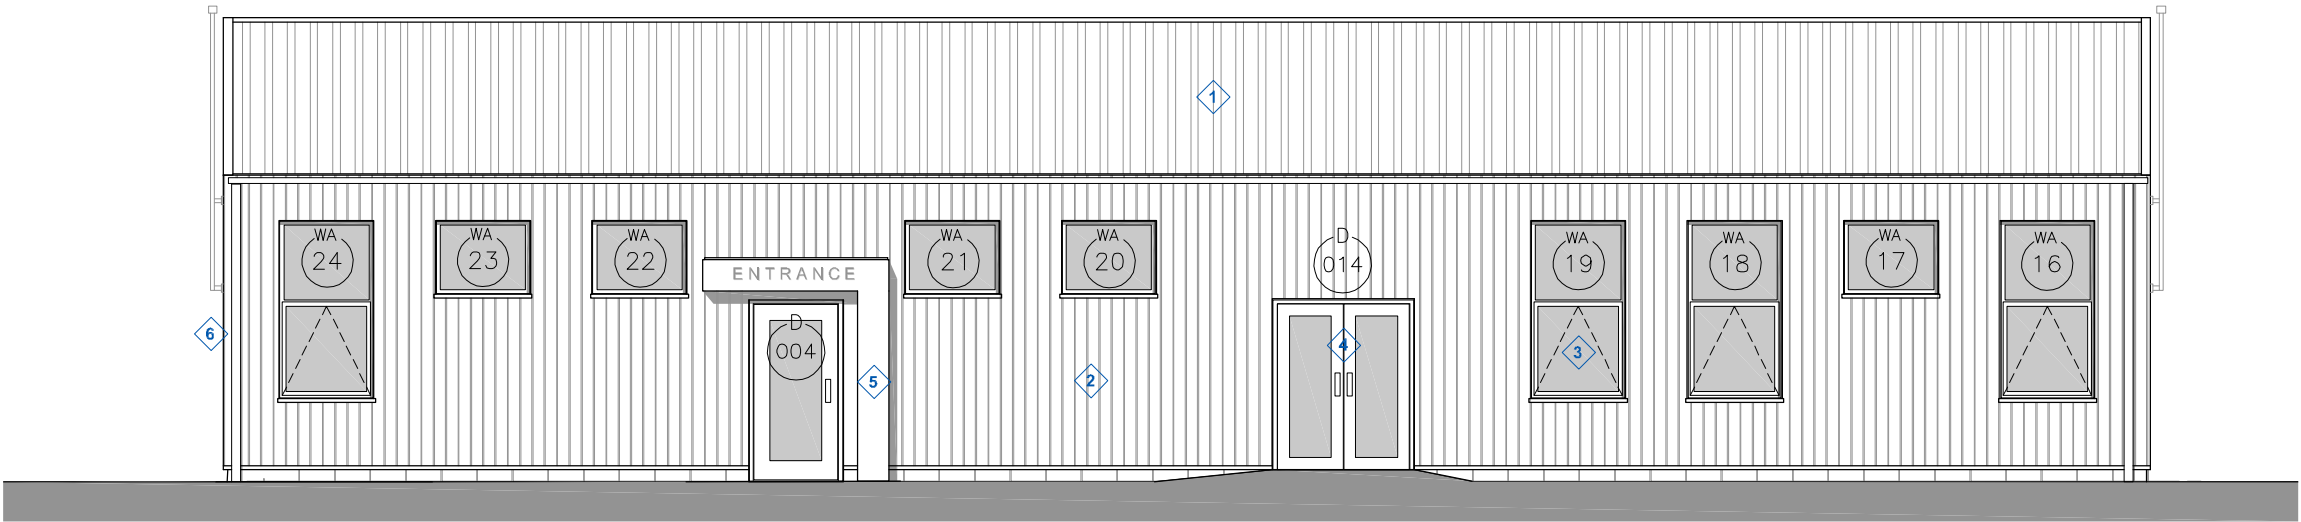

Proposed South Elevation Scale 1:100

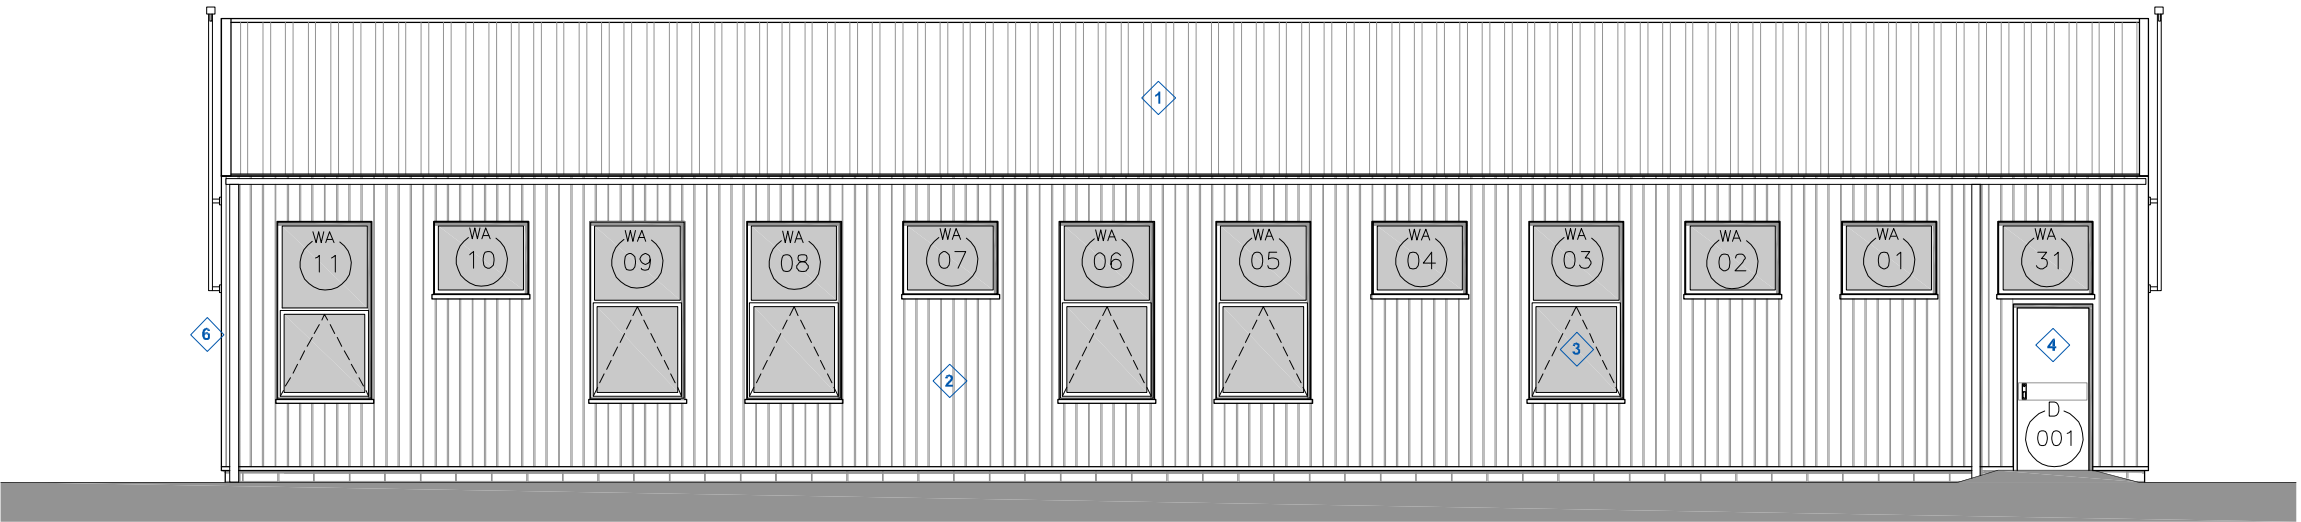

Proposed North Elevation Scale 1:100

GENERAL NOTES

Do NOT scale from this drawing. Use dimensions illustrated only. All dimensions and levels are in millimeters. All dimensions and levels shall be verified on site before proceeding with works. The Architect must be notified of any discrepancy.

This drawing is the property of Stem Architects Ltd. Copyright is reserved by them and the drawing issued on the condition that it is not copied, reproduced, retained or disclosed to any unauthorised person, either wholly or in part without the consent in writing of Stem Architects Ltd

- 1 = Existing metal profile sheet roof to be retained
- 2 = Existing green vertical timber cladding to be retained and extended to lower section of blockwork
- 3 = New and existing windows units to be replaced with new aluminium framed glazed units
- 4 = New and existing door units to be replaced with new aluminium framed units (glazed as required)
- 5 = Softwood timber framed pressed aluminium door canopy with stud fixed signage
- 6 = Existing metal rainwater goods to be retained

Description	Date	Drwn
-------------	------	------

CLIENT **Barnsley College**

ADDRESS **Church Street**

Barnsley

South Yorkshlre

stem Architects Ltd

22 Brayford Wharf North
Lincoln
LN1 1BN

E info@stemarchitects.co.uk
T +44 (0)1522 515900

stemarchitects.co.uk

Lincoln Hull

PROJECT.	Wigfield Farm, Barnsley		
No.	COM_534		
DWG TITLE.	Proposed Conversion Elevations		
DWG No.	2201	REV	*
DRWN BY.	MT	CHECKED BY.	NS
SCALE.	A3@ 1:100	DATE	02/02/22
STATUS.	Construction		

Wigfield Farm, Barnsley Tractor Shed Conversion - Phase 2 Works