
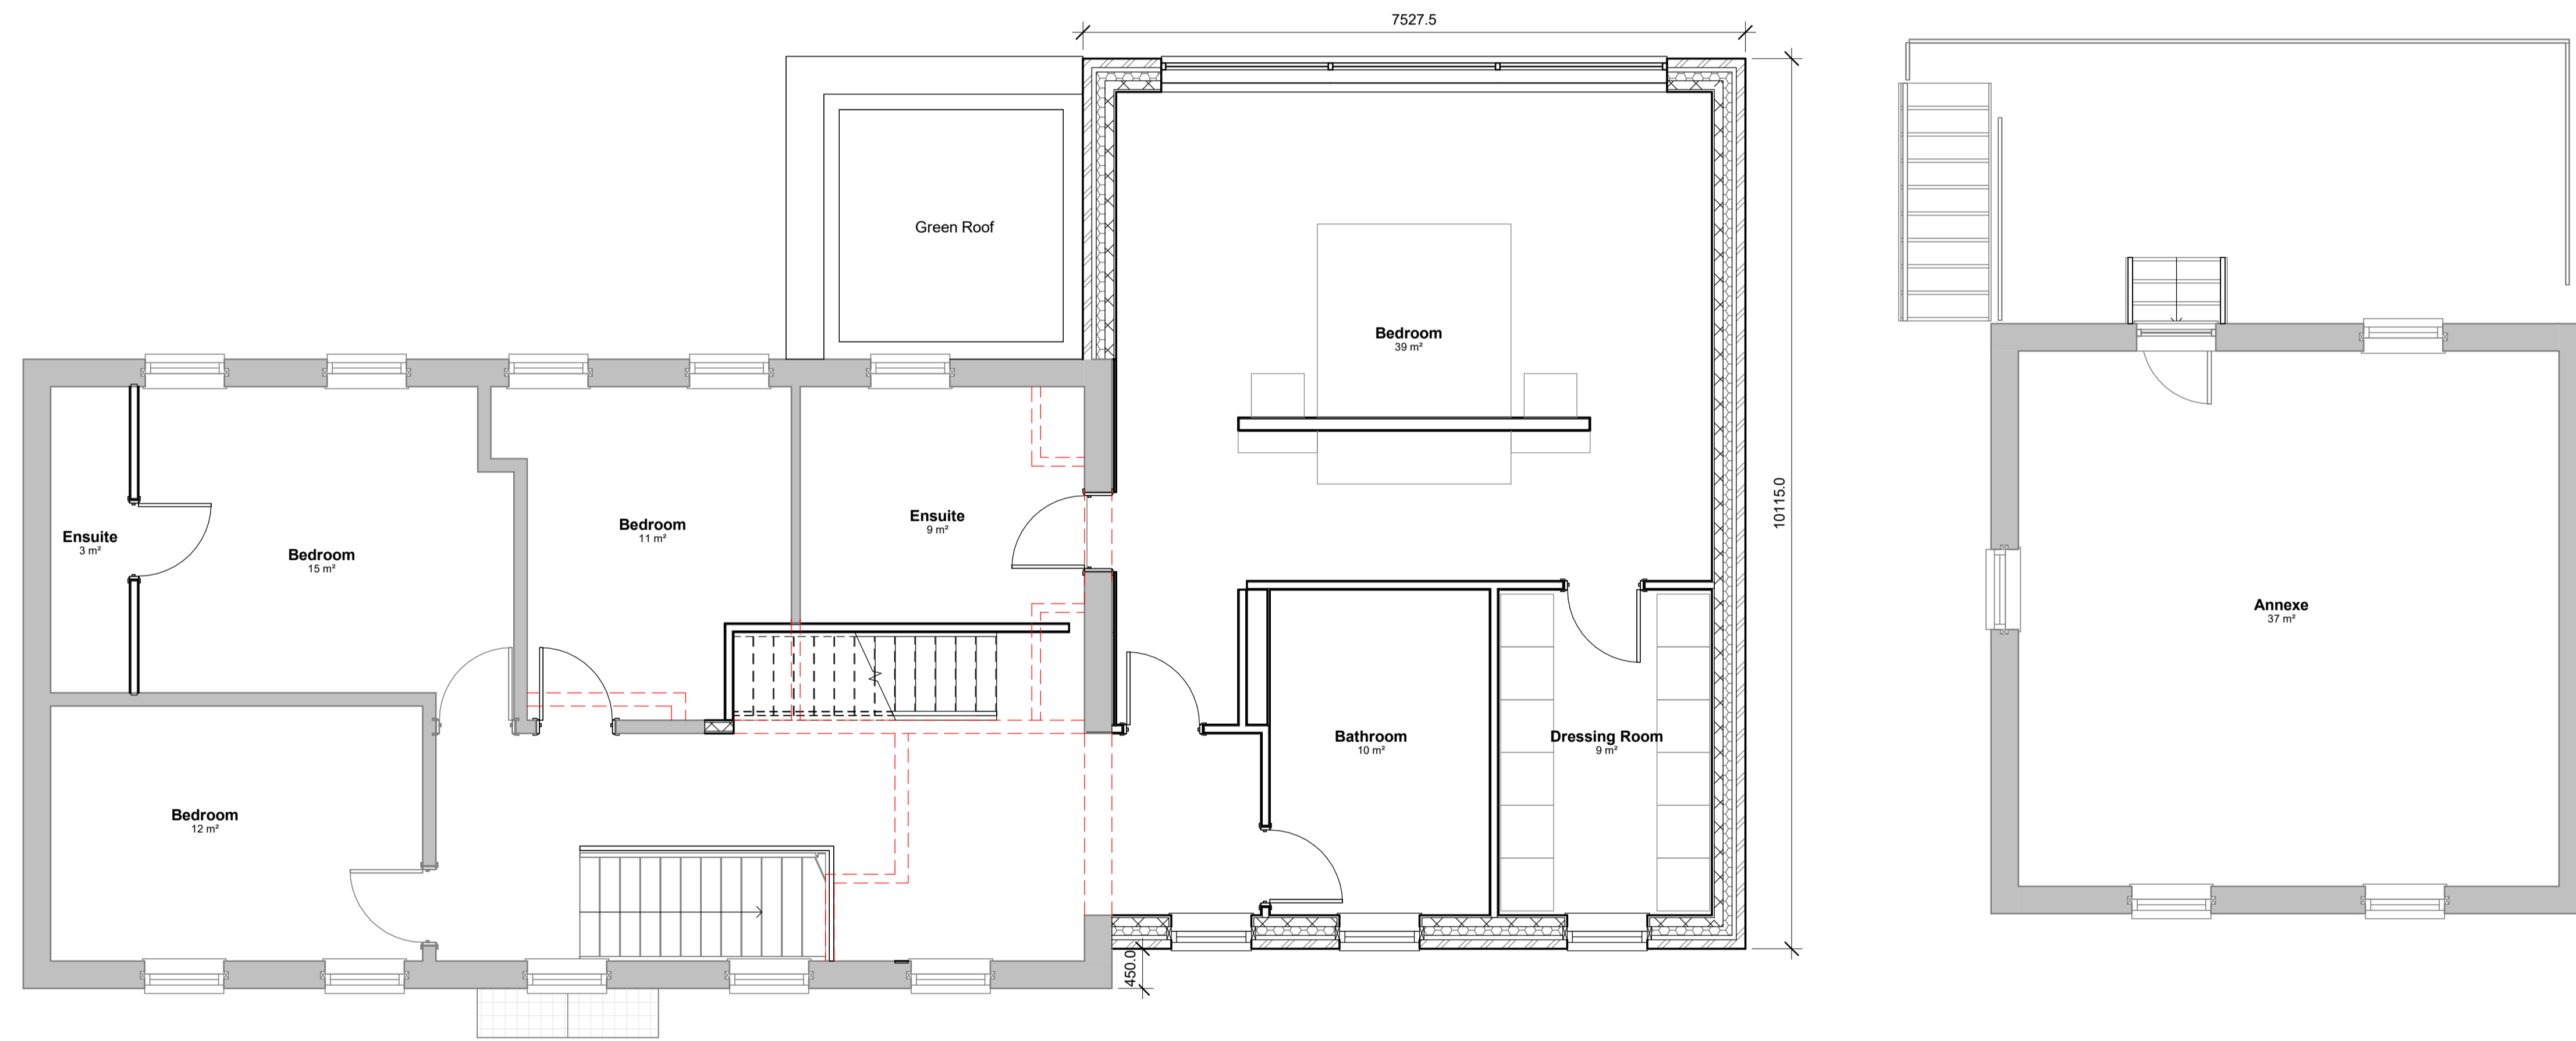


0m 1m 2m 3m 4m 5m
 VISUAL SCALE 1:50 @ A1

Do not scale from this drawing.
 The contractor is to check all dimensions on site and report any discrepancies to the designer.
 All rights described in chapter IV of the copyright, designs and patents act 1988 have been generally asserted.

Notes

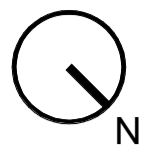

1 Proposed First Floor Plan
 1 : 50

P1	Initial Issue	12/06/26	CJR	JL
Rev	Description	Date	By	Chk

STUDIO SEVENTY FIVE

www.studioseventyfive.co.uk
 hello@studioseventyfive.co.uk

Project
 53 Keresforth Hall Road,
 Barnsley S70 6NL

Drawing
 Proposed First Floor Plan

Scale	1 : 50 @ A1	Drawn	CJR	Date	03/10/2025
Drawing Purpose	PLANNING APPLICATION		Status		
Drawing Number	2605-S75-XX-01-DR-A-20000	Rev.	P1		