


Drawing No.	Rev No.
MCG001 -003	

DO NOT SCALE: Contractor to check all dimensions and report any omissions or errors

NOTES

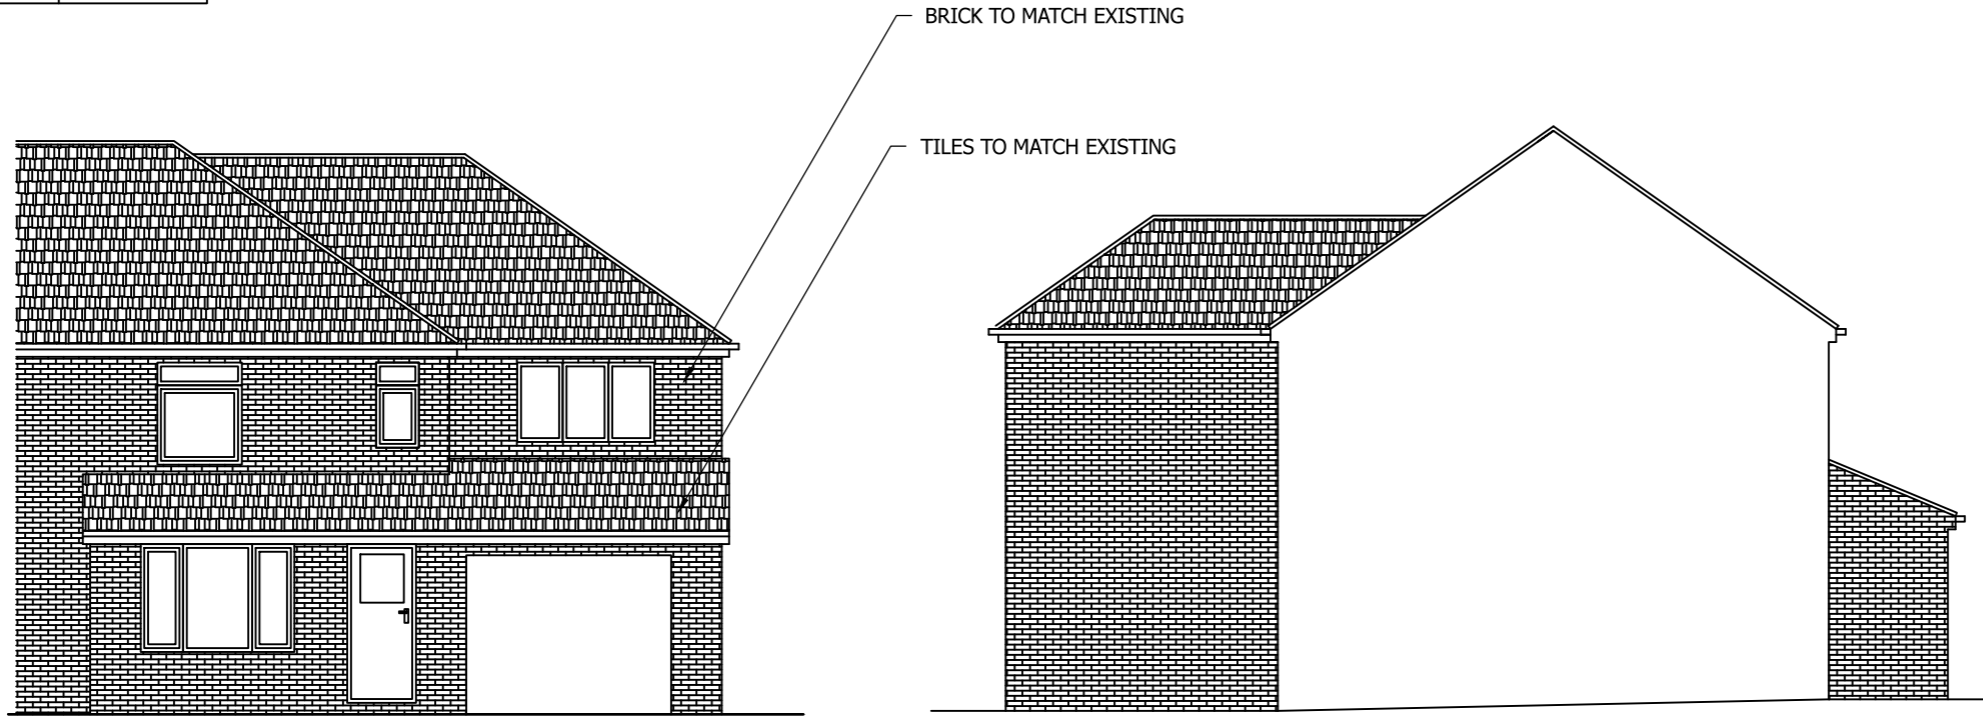

PROPOSED FRONT ELEVATION
SCALE 1:100 AT A3

PROPOSED END ELEVATION
SCALE 1:100 AT A3

Rev	Description	By	Chk	App	Date
-----	-------------	----	-----	-----	------

JRB DESIGNS Ltd
1 Saville Road
Cudworth
Barnsley
S72 8LT
Tel: 01226 383542
Fax: 01226 380078
Mob: 07970 541192
Email: john@jrbdesigns.co.uk

This drawing is copyright. © jrbdesigns Ltd.

Client
MR. C GOLDIE

Drawing Title
PROPOSED ELEVATIONS

Address
**7 CLAYCLIFFE AVENUE
REDBROOK
BARNSELY
S75 1HJ**

Project Title:
**PROPOSED TWO STOREY SIDE &
SINGLE FRONT & REAR EXTENSION**

Purpose of Issue:
PLANNING


Drawing Status
FIRST ISSUE

Scale at A3 AS SHOWN	Drawn By LAB	Date 12/03/2019
Checked By	Date 12/03/2019	Approved By Date 12/03/2019
Project No. MCG001	Drawing No. 003	Revision -

APPROVAL INFORMATION TENDER CONTRACT CONSTRUCTION



PROPOSED REAR ELEVATION
SCALE 1:100 AT A3

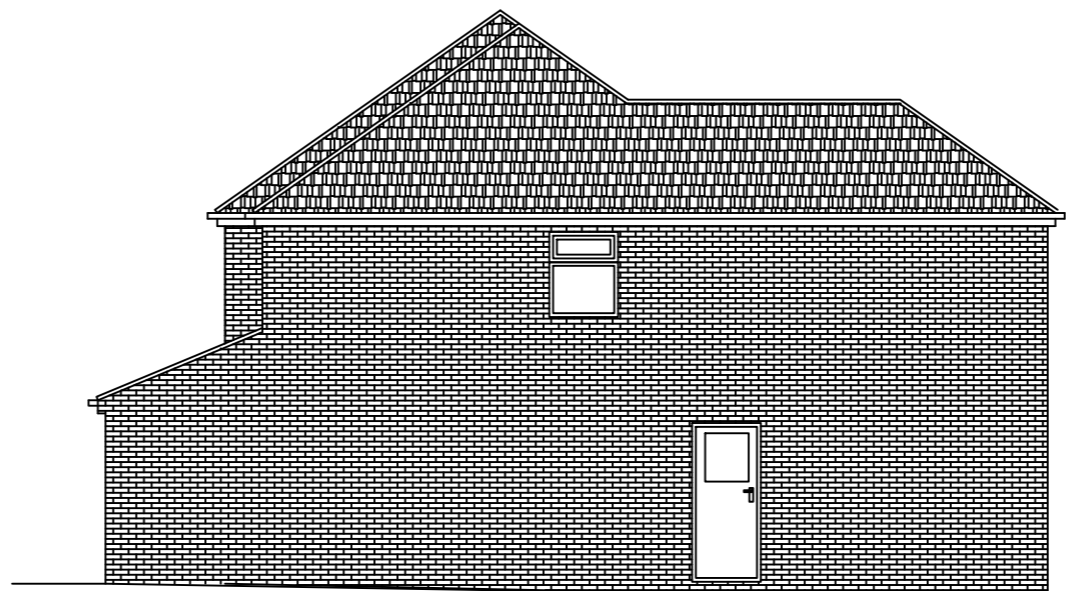

PROPOSED END ELEVATION
SCALE 1:100 AT A3