

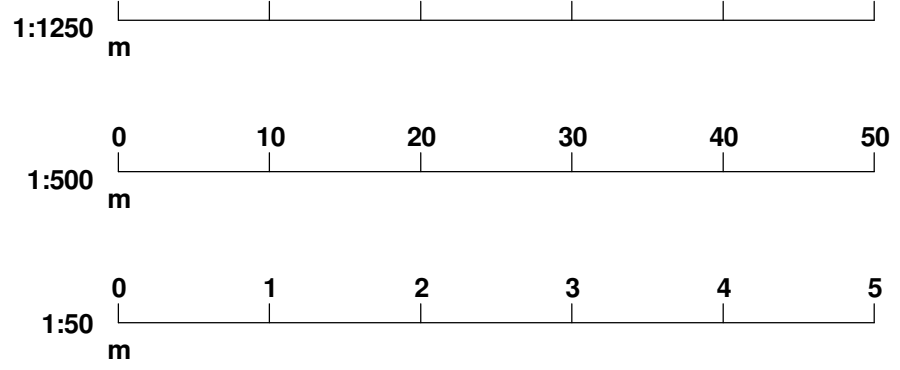
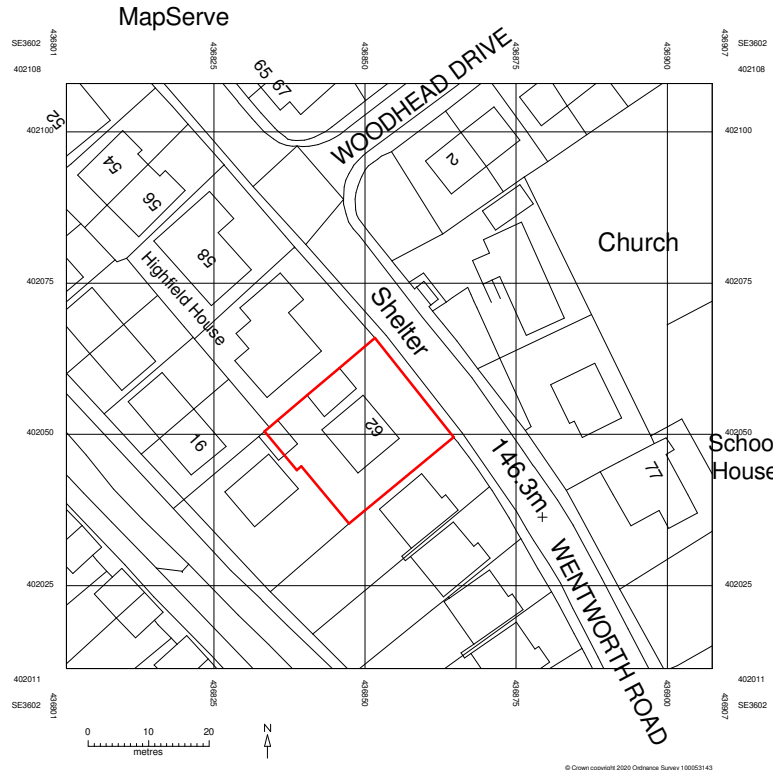
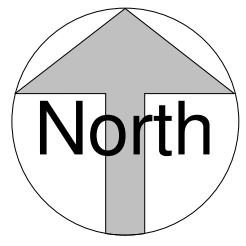
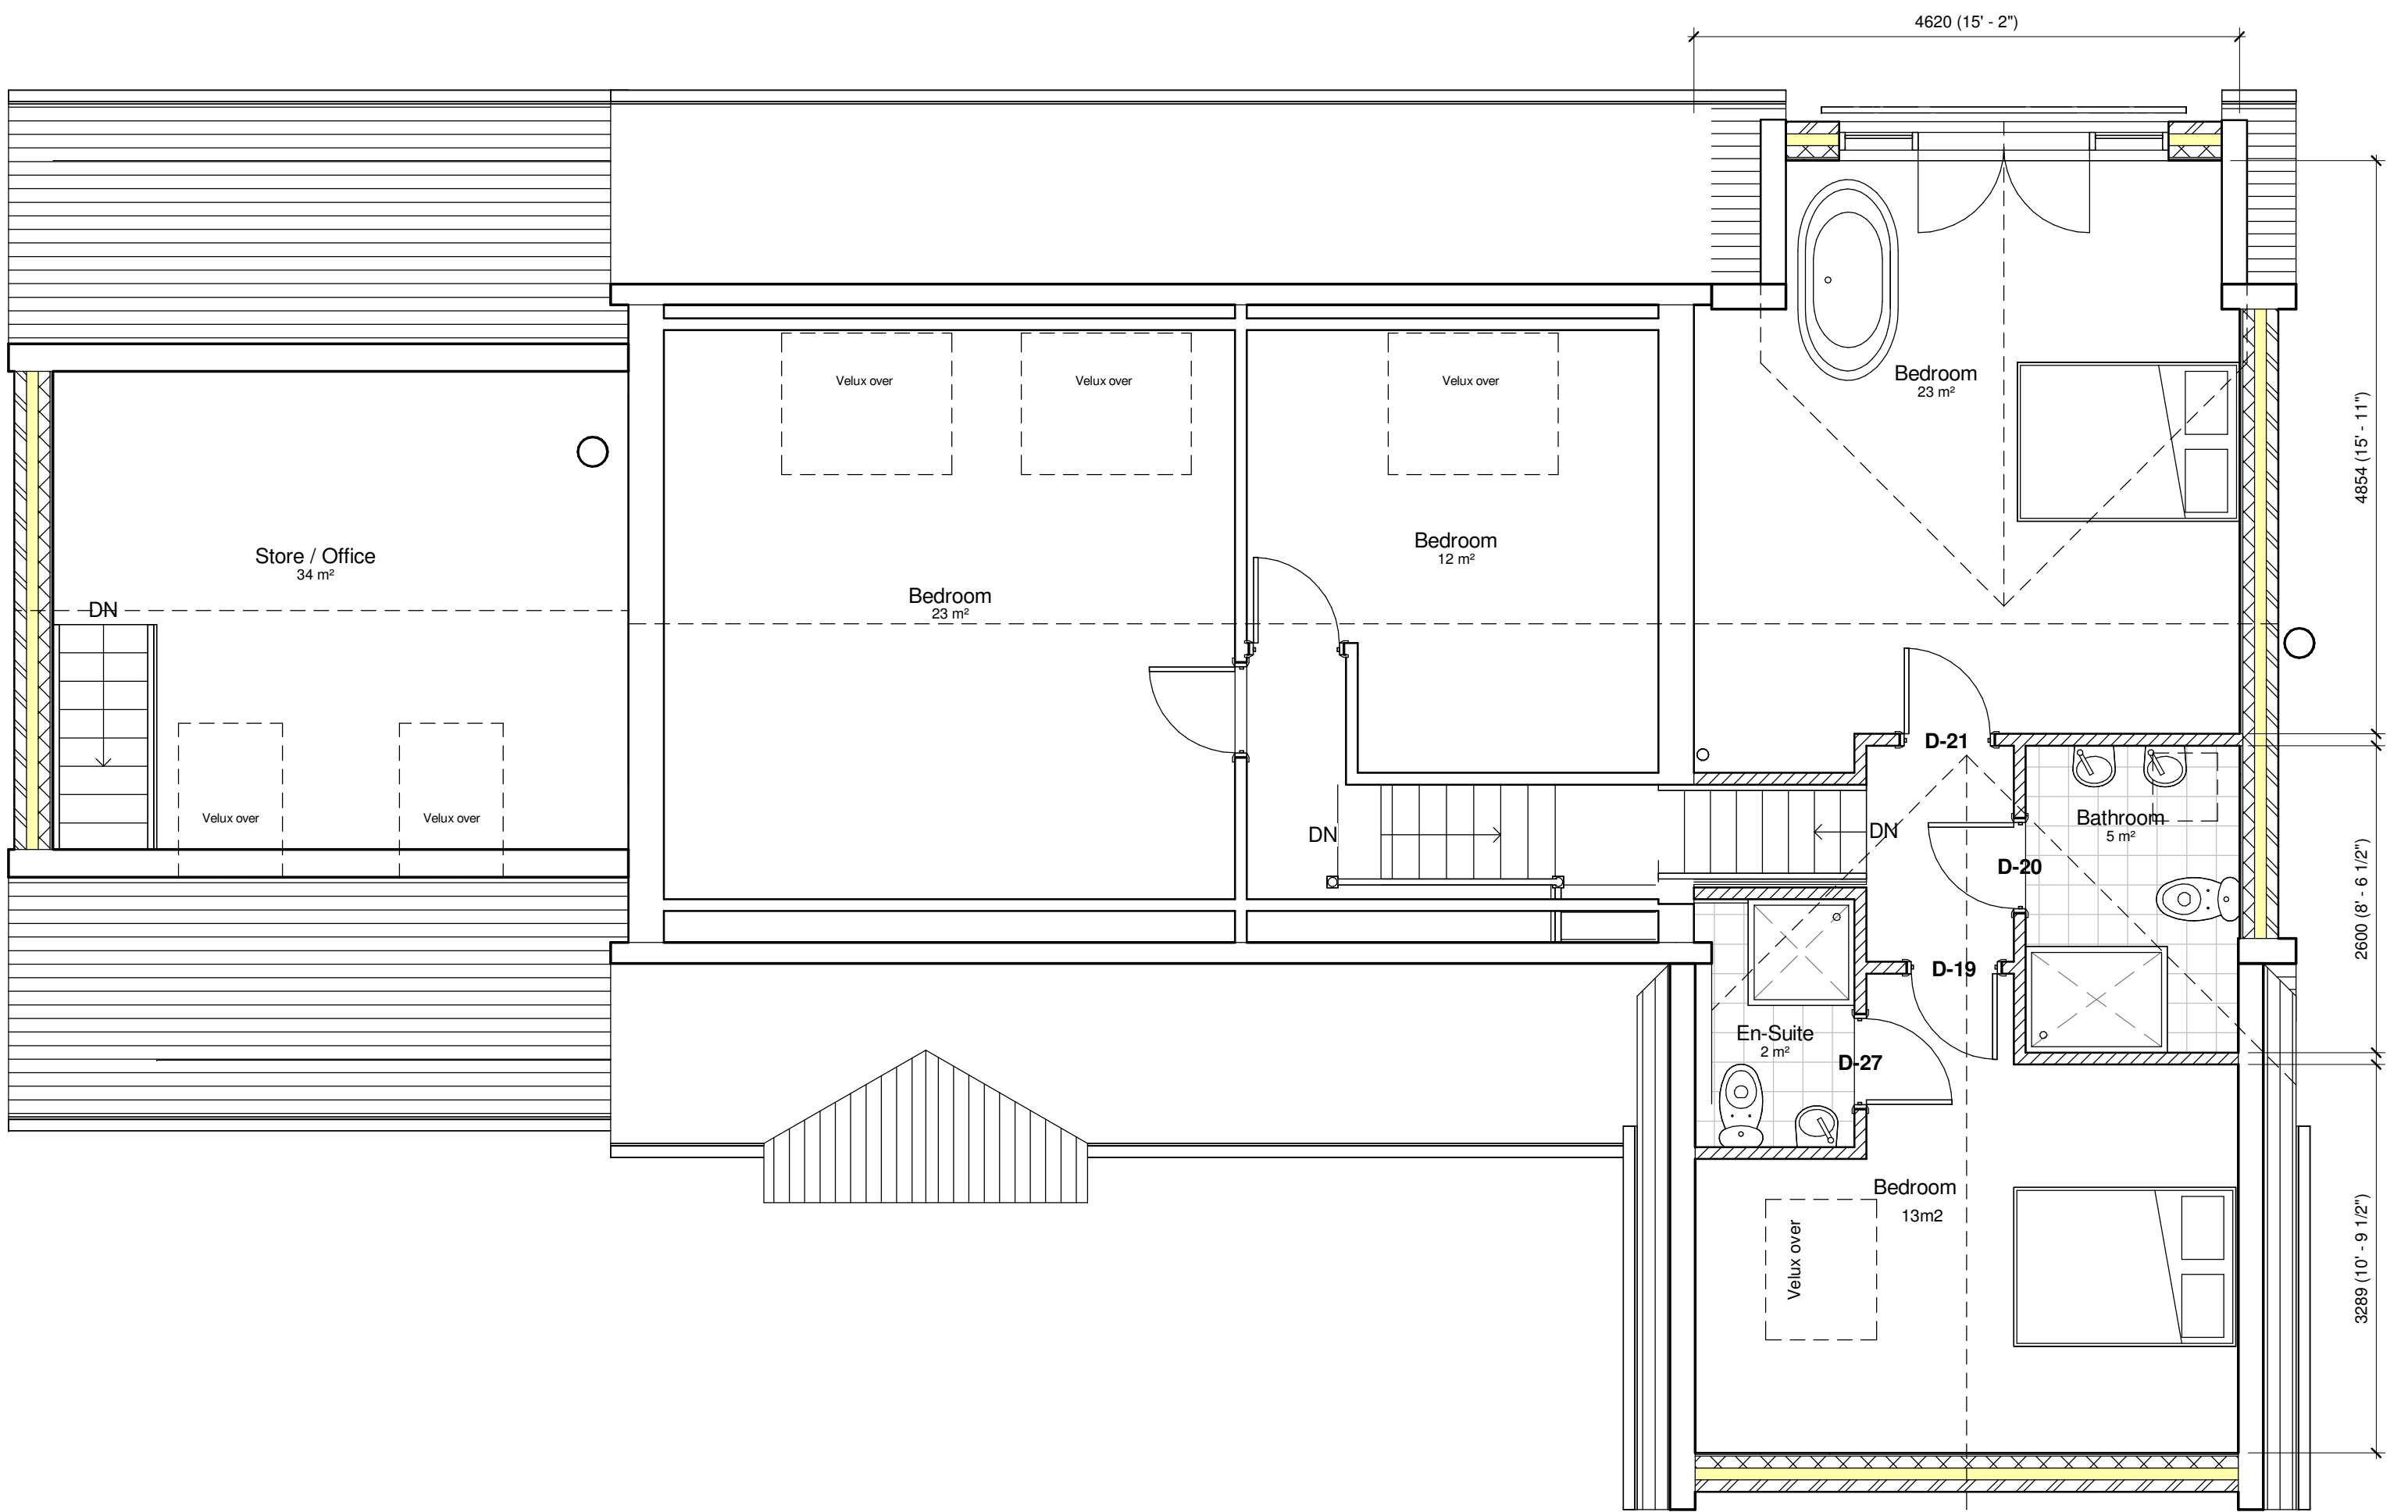
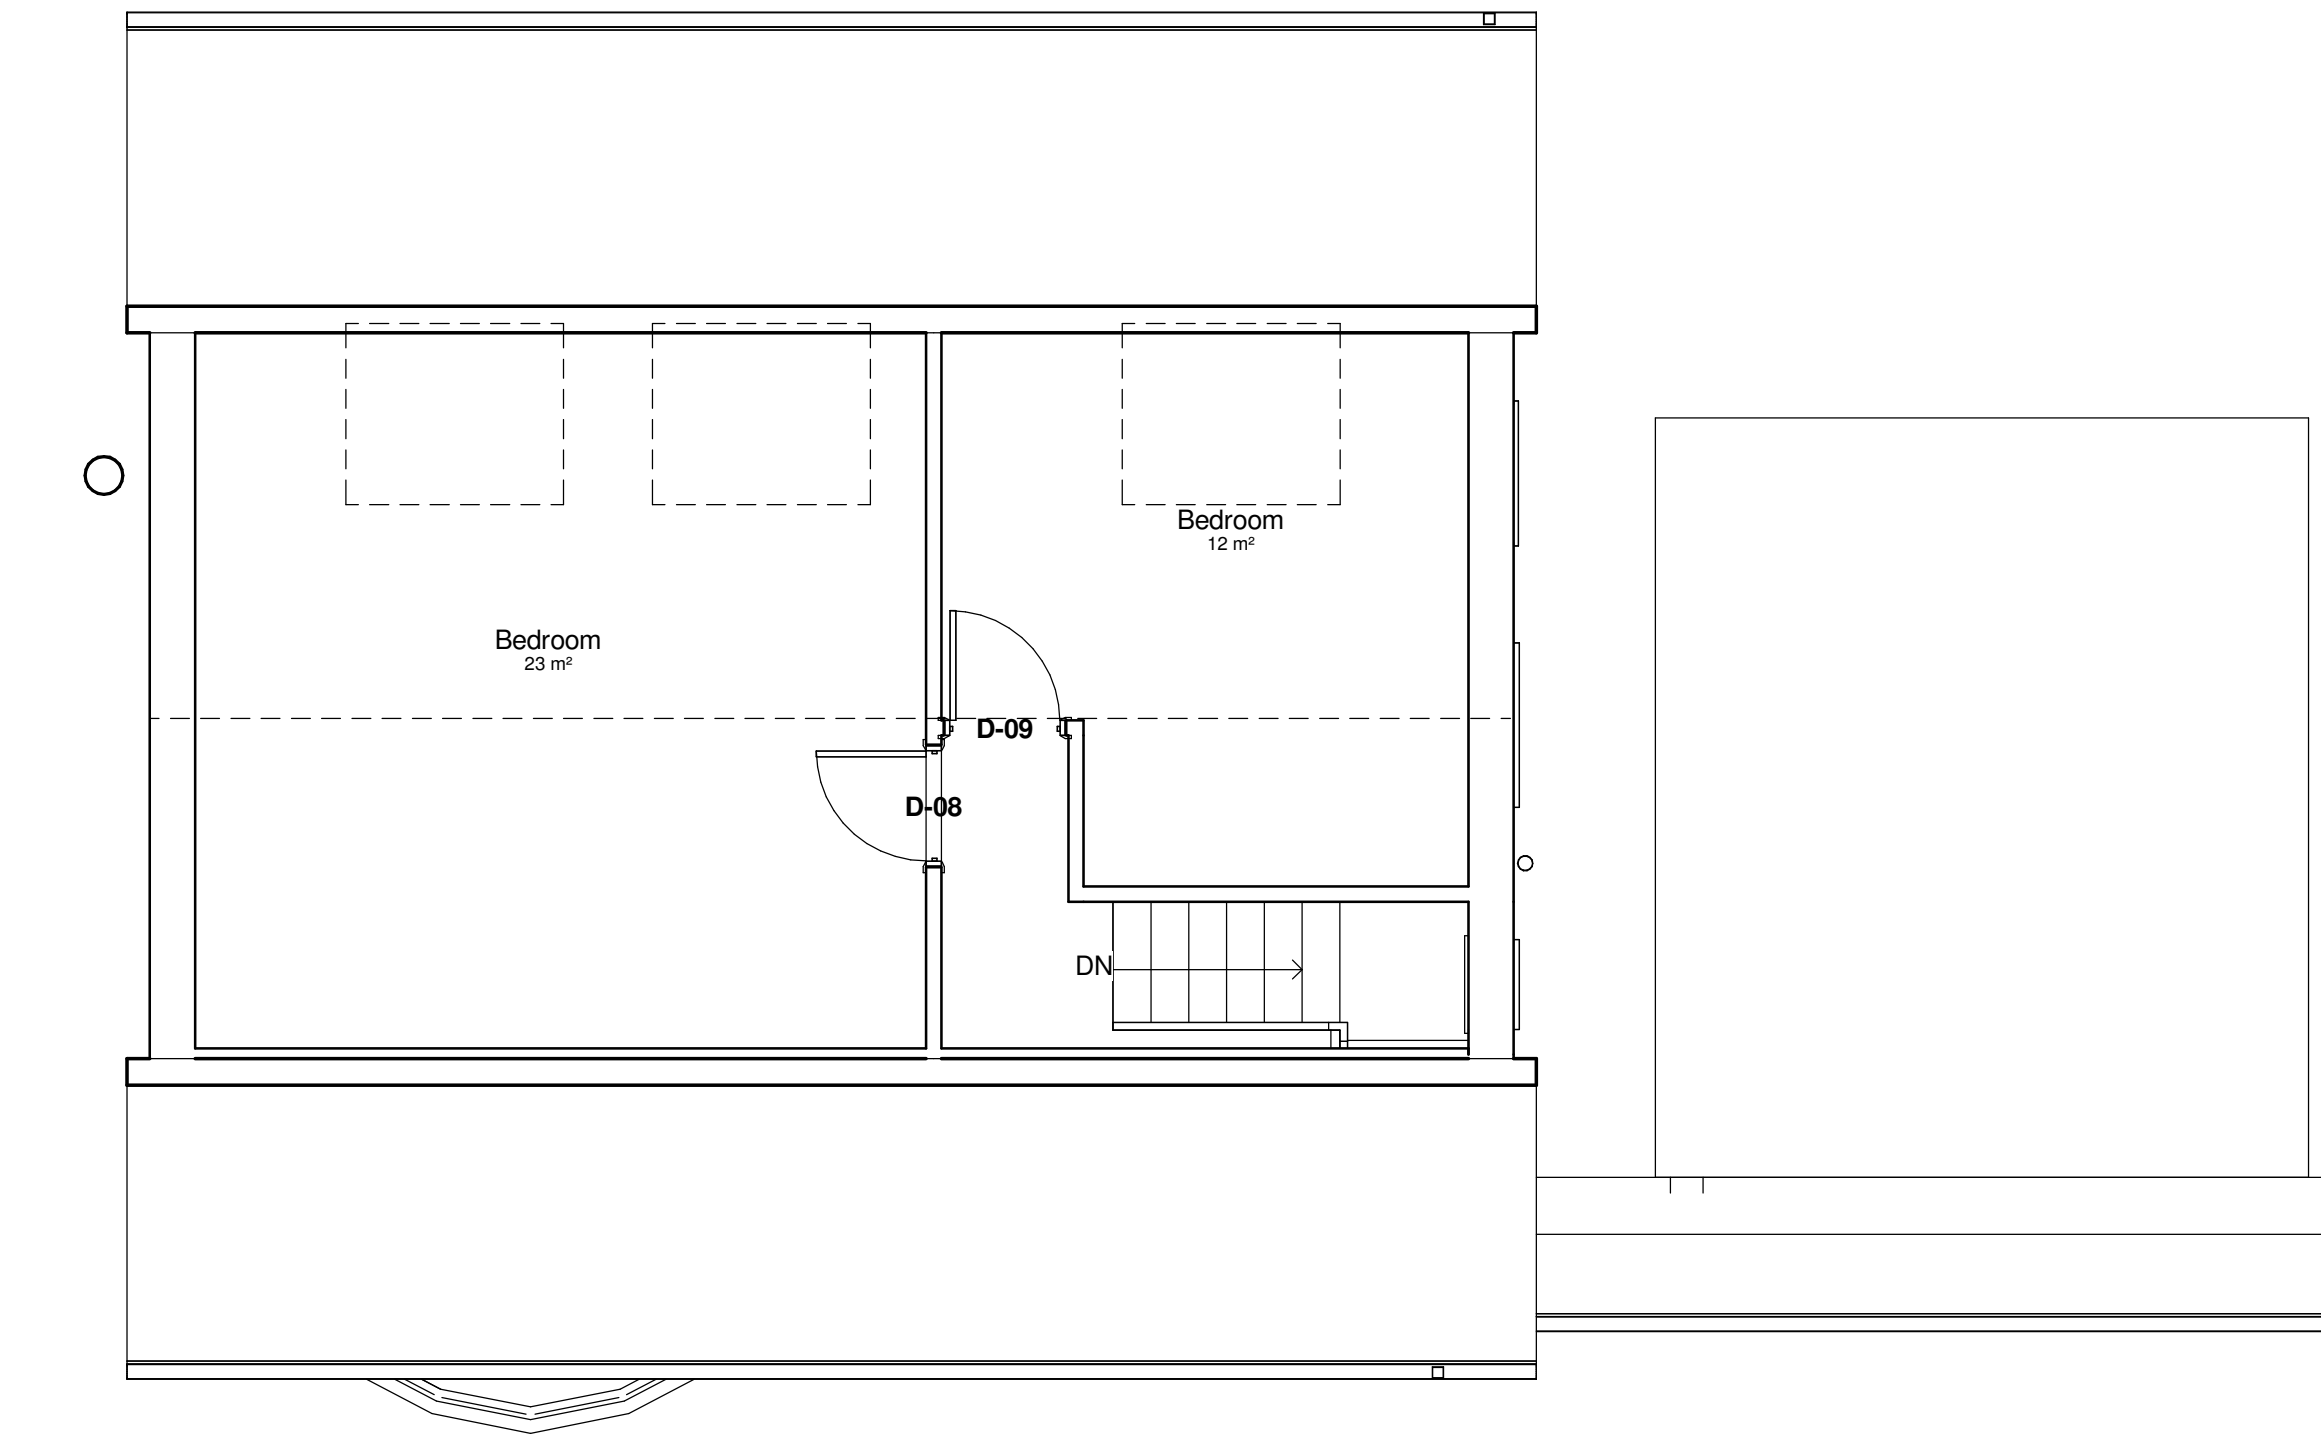
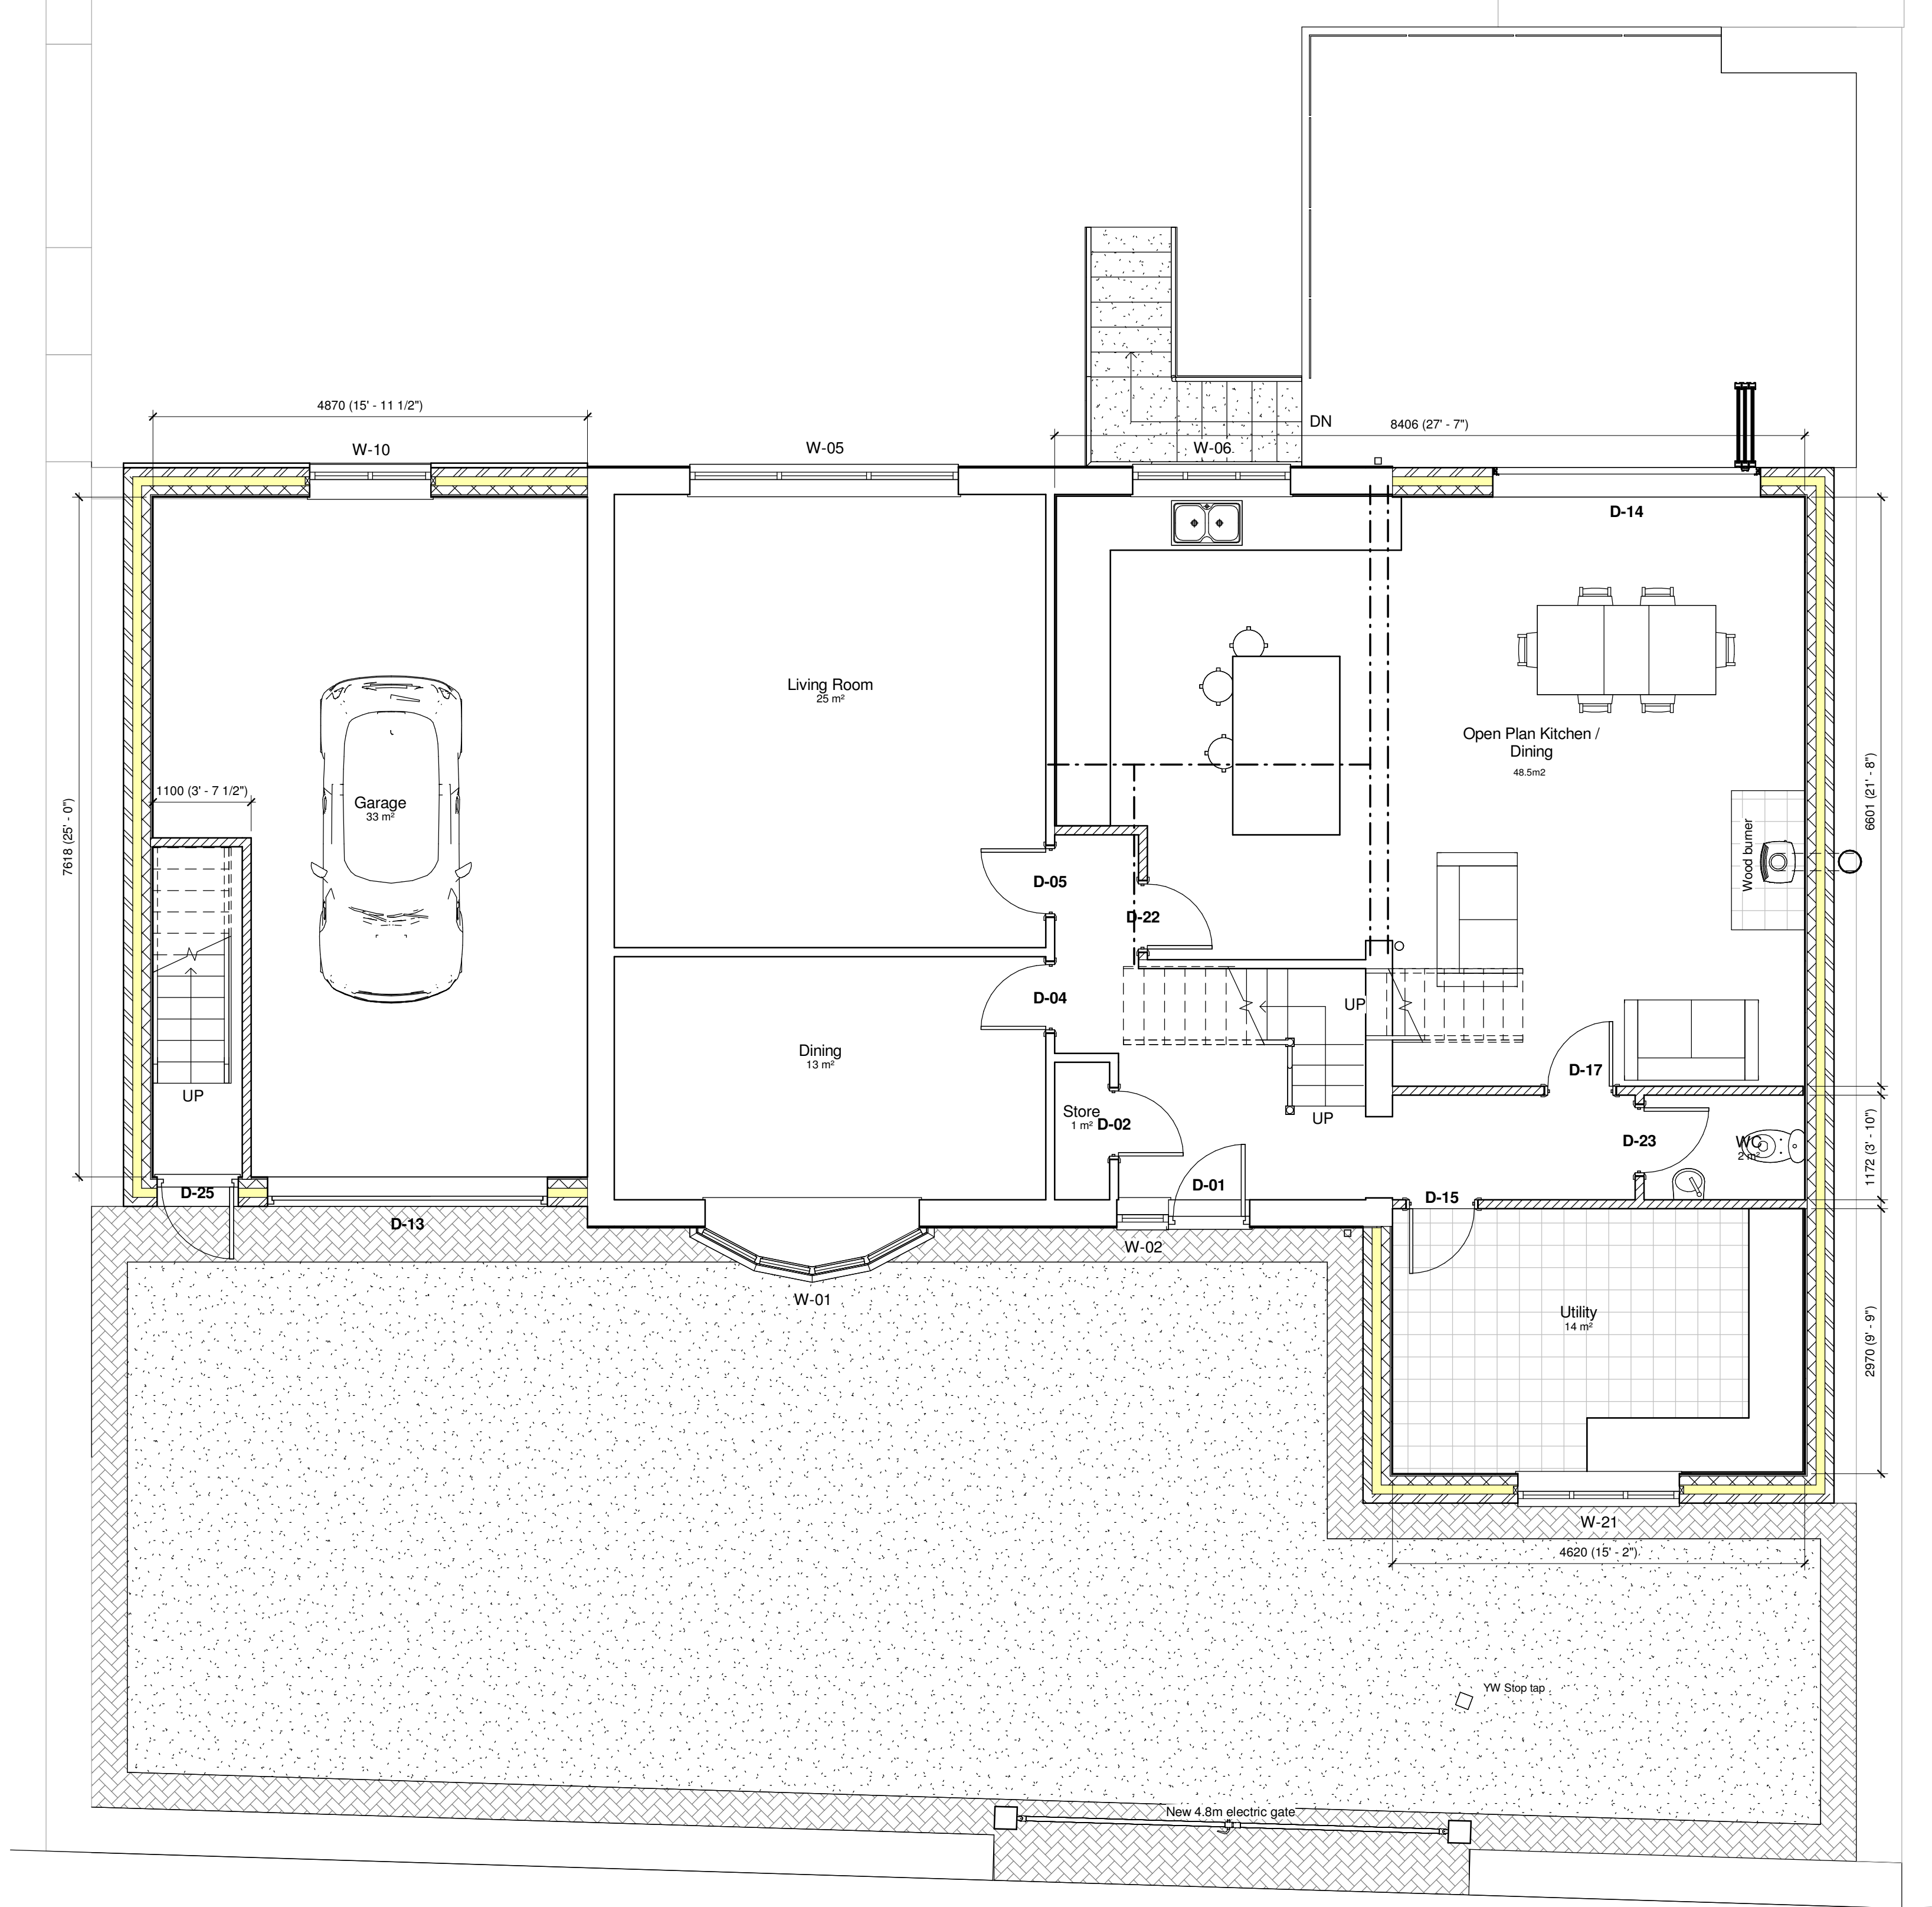
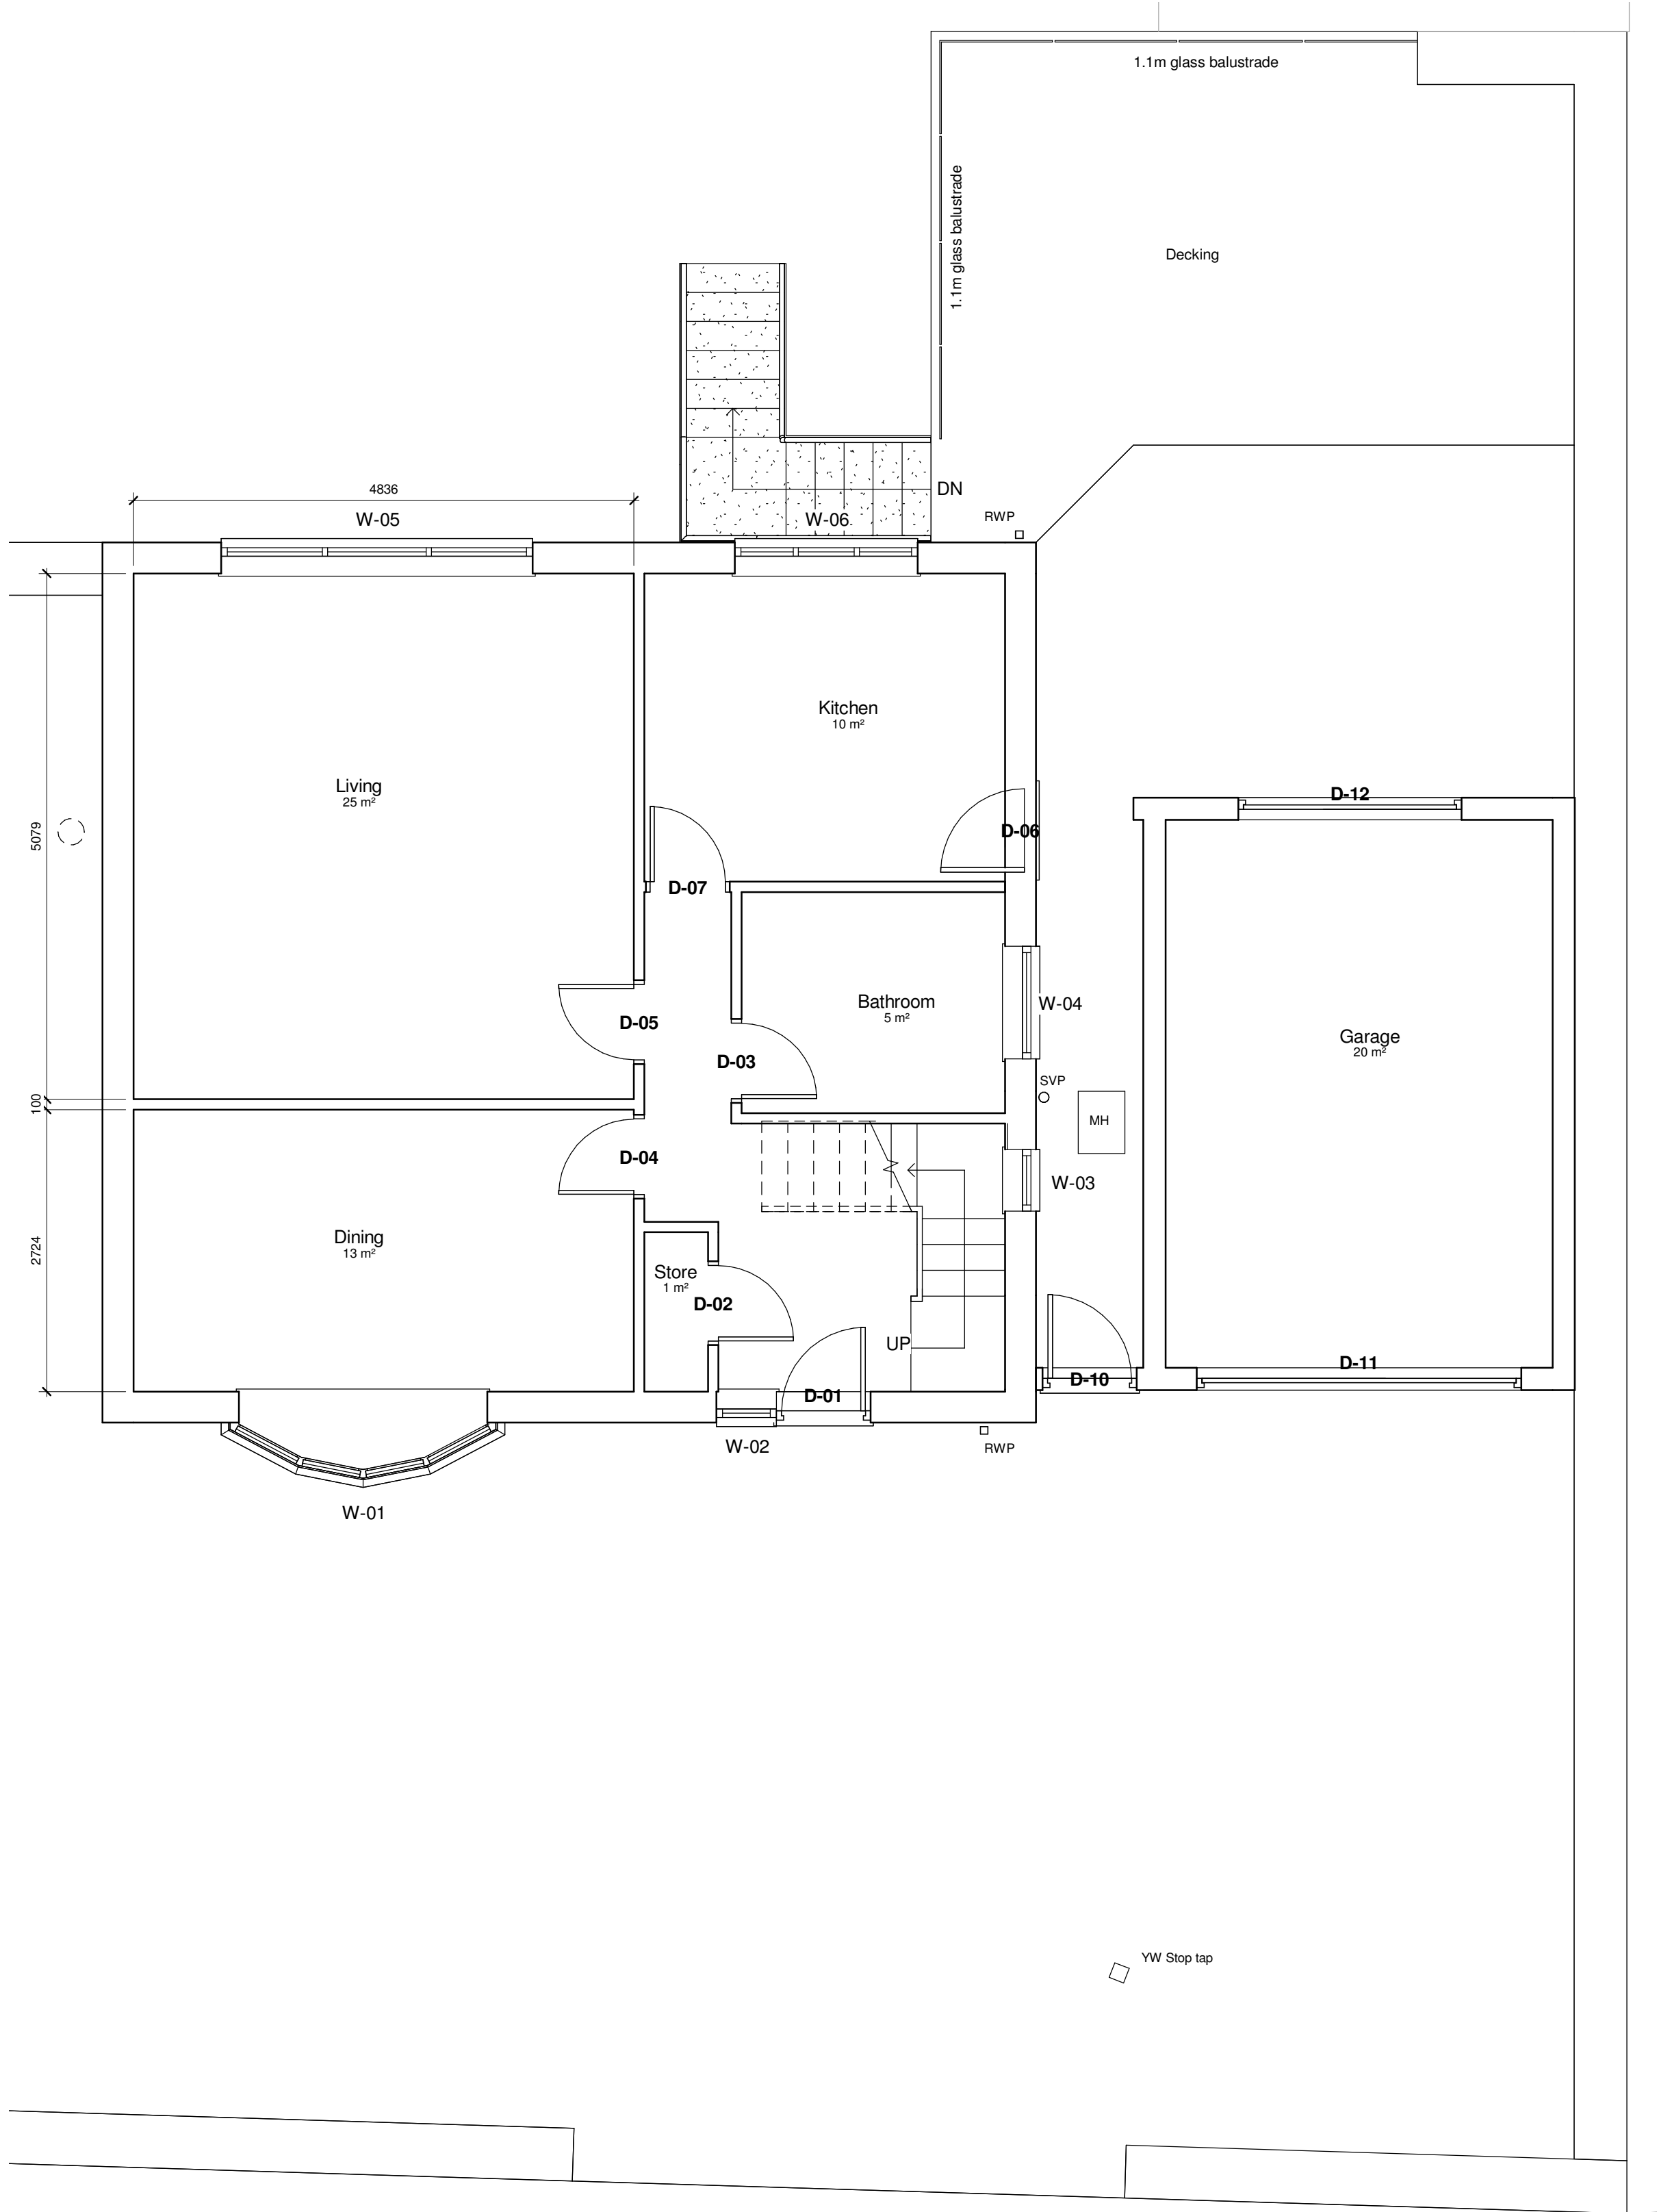


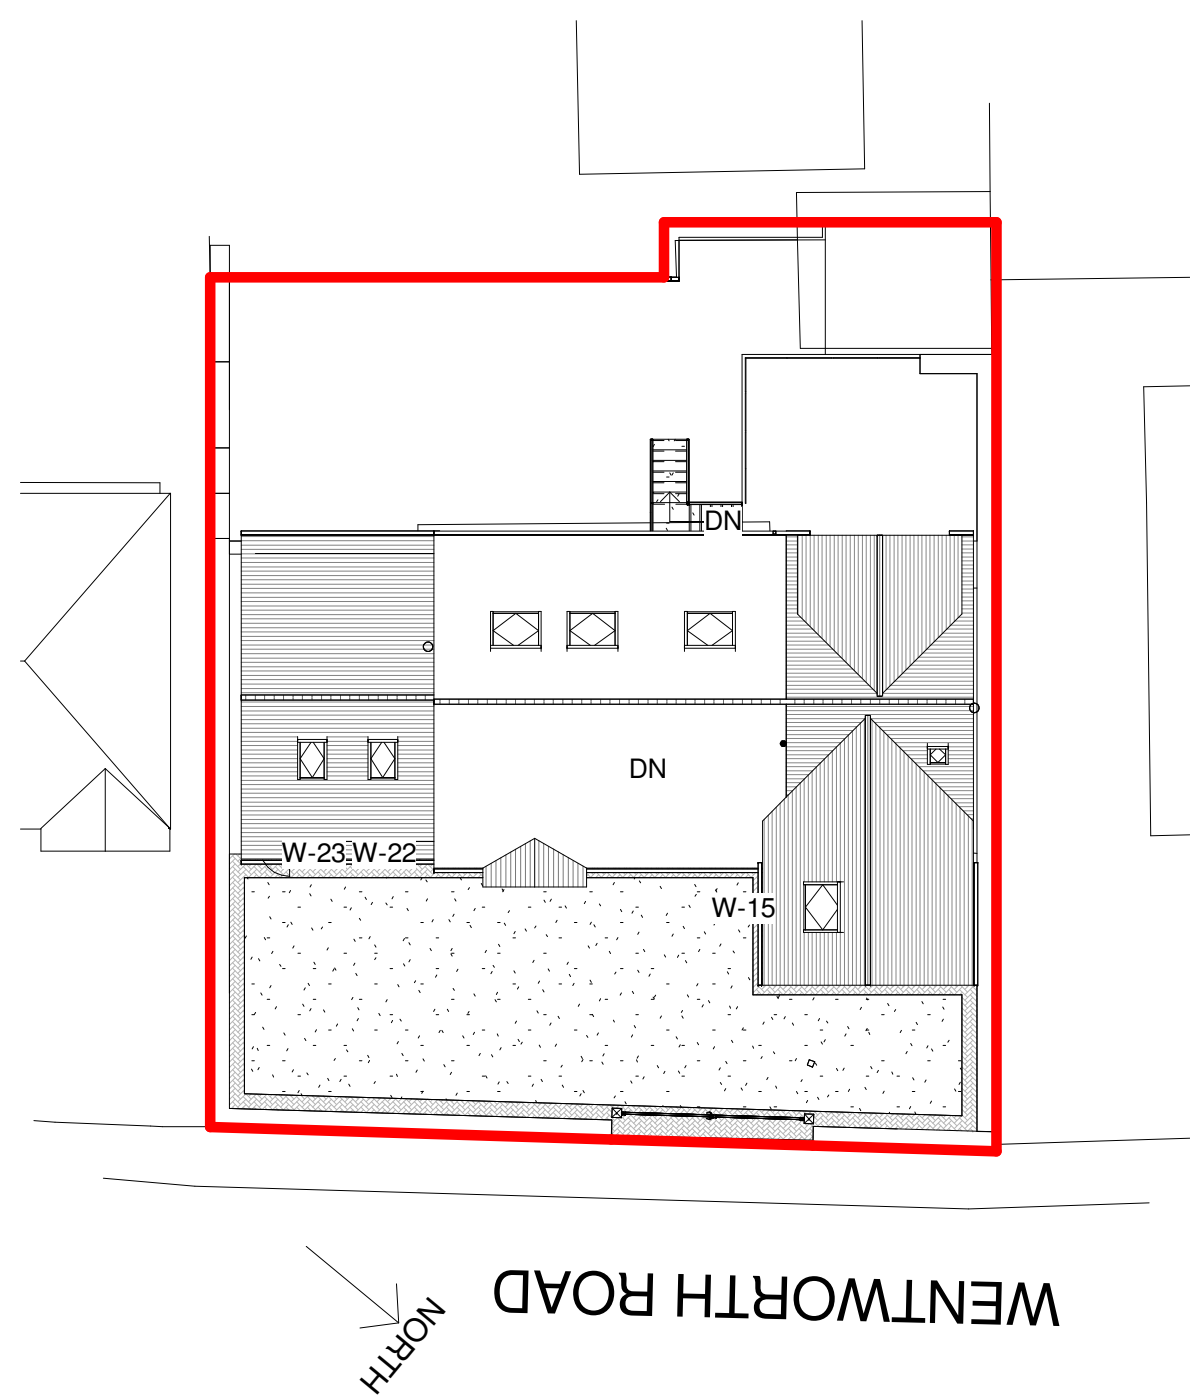

Notes:
Do not scale from this drawing, only use figured dimensions for construction purposes.
For the avoidance of doubt, all dimensions are to wall structure not finishes.
Contractors are to verify all dimensions on site and notify the designer of any discrepancies.

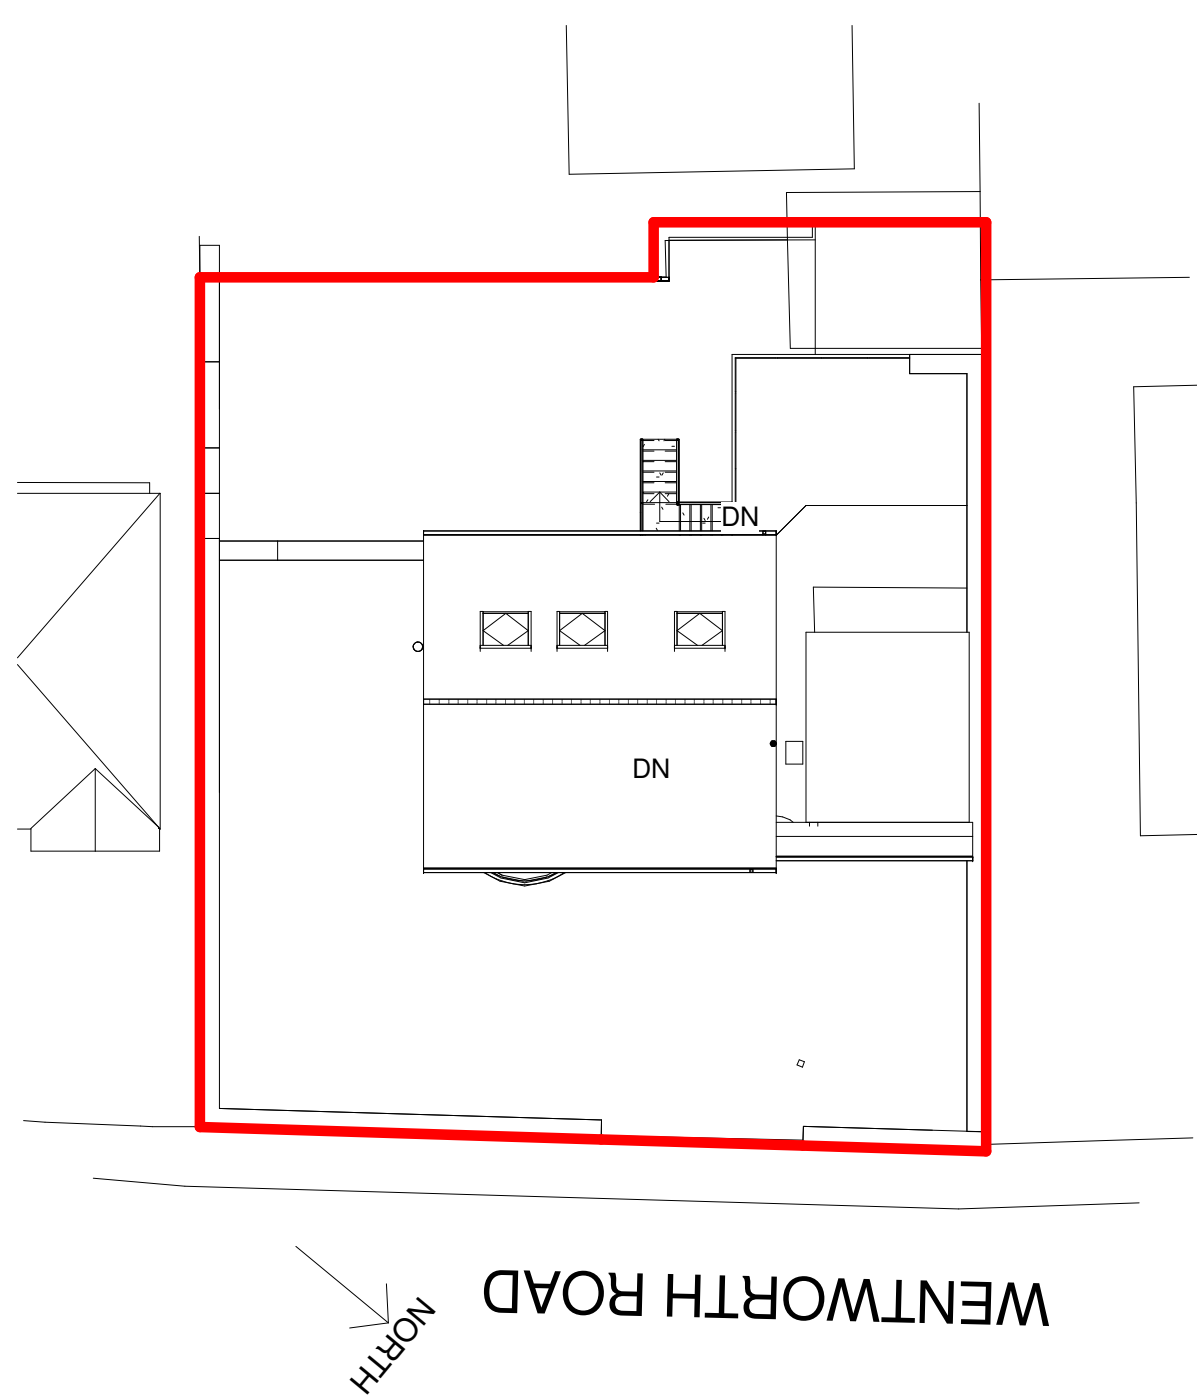

D 2311 Window added to front elevation, value over garage moved from rear elevation to front JJP/SLP
C 2609 Planning Issue JJP/SLP
B 2609 En-Suite added to front bedroom JJP/SLP
A 1508 Updated to client comments JJP/SLP
0507 Initial Issue JJP/SLP
Rev: 1
CLIENT: Ashley & Holly Siddons

PROJECT: Proposed Extension & Alterations, 62 Wentworth Road, Blacker Hill, S74 0RP
TITLE: Existing and Proposed Plans

DRAWING STATUS: FOR PLANNING
DRAWN BY: JJP CHECKED BY: SJP
SCALE: As indicated
DATE: 01/06/2020

Oakleaf Architecture



6 Watersmeet Road
Sheffield S6 5FA
E-mail: oakleafarchitecture@outlook.com
ARCHITECTURE - PLANNING - BUILDING REGS
JOB No: 2020-28 DRAWING No: A (PL)-001 REV: D