




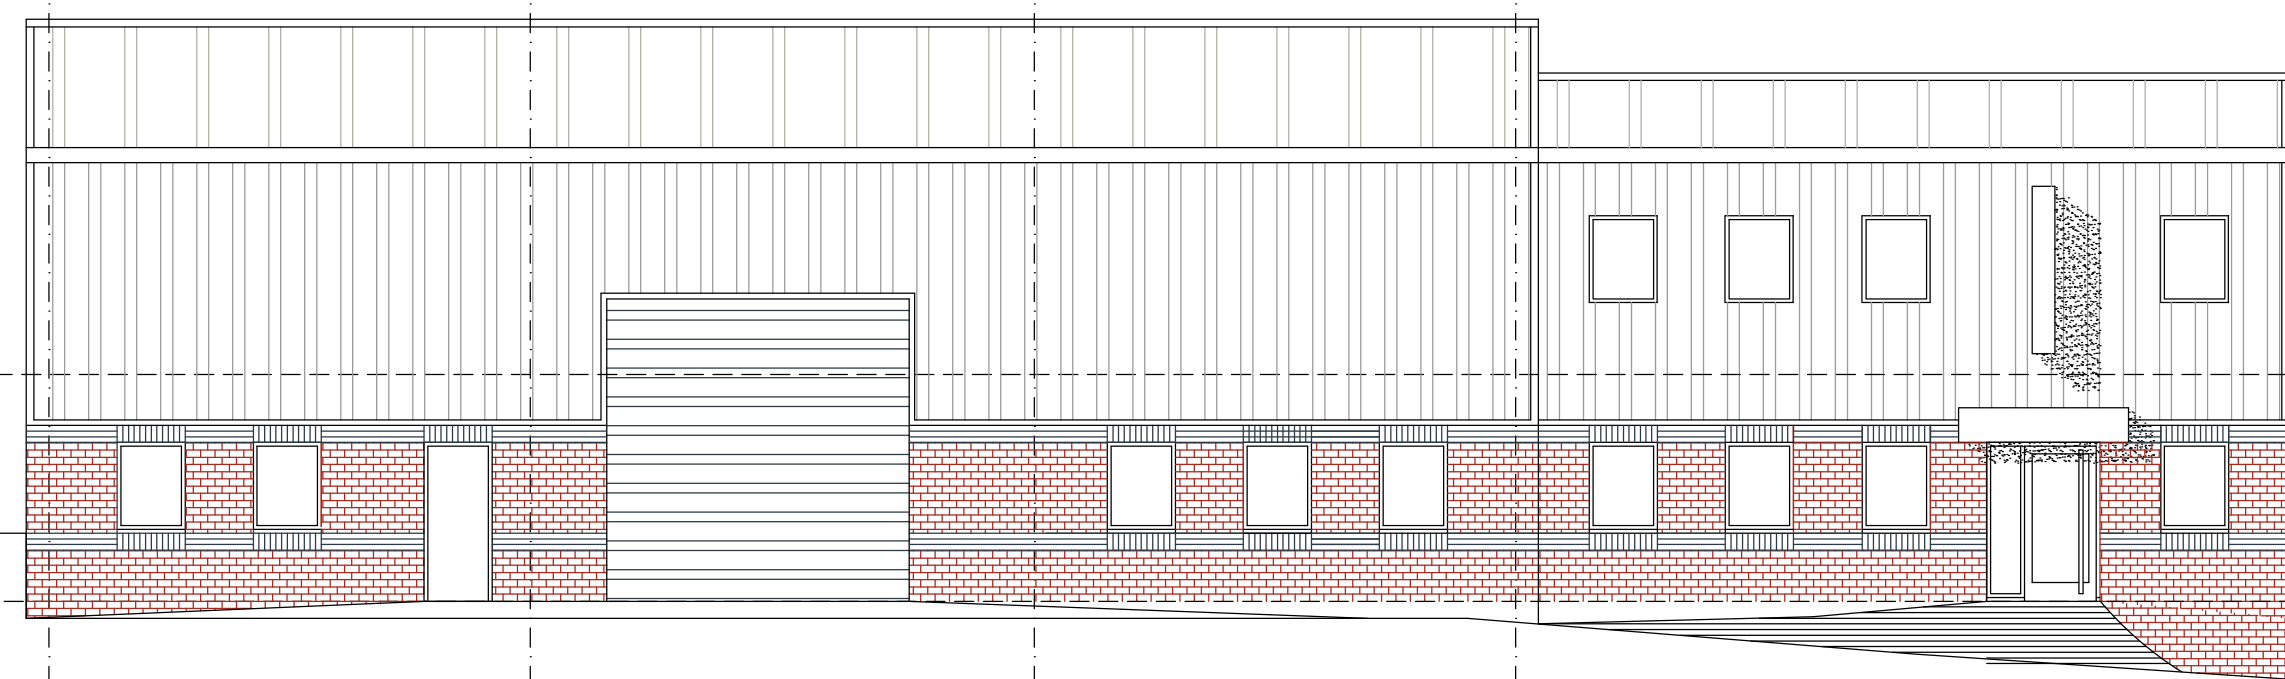


SOUTH ELEVATION

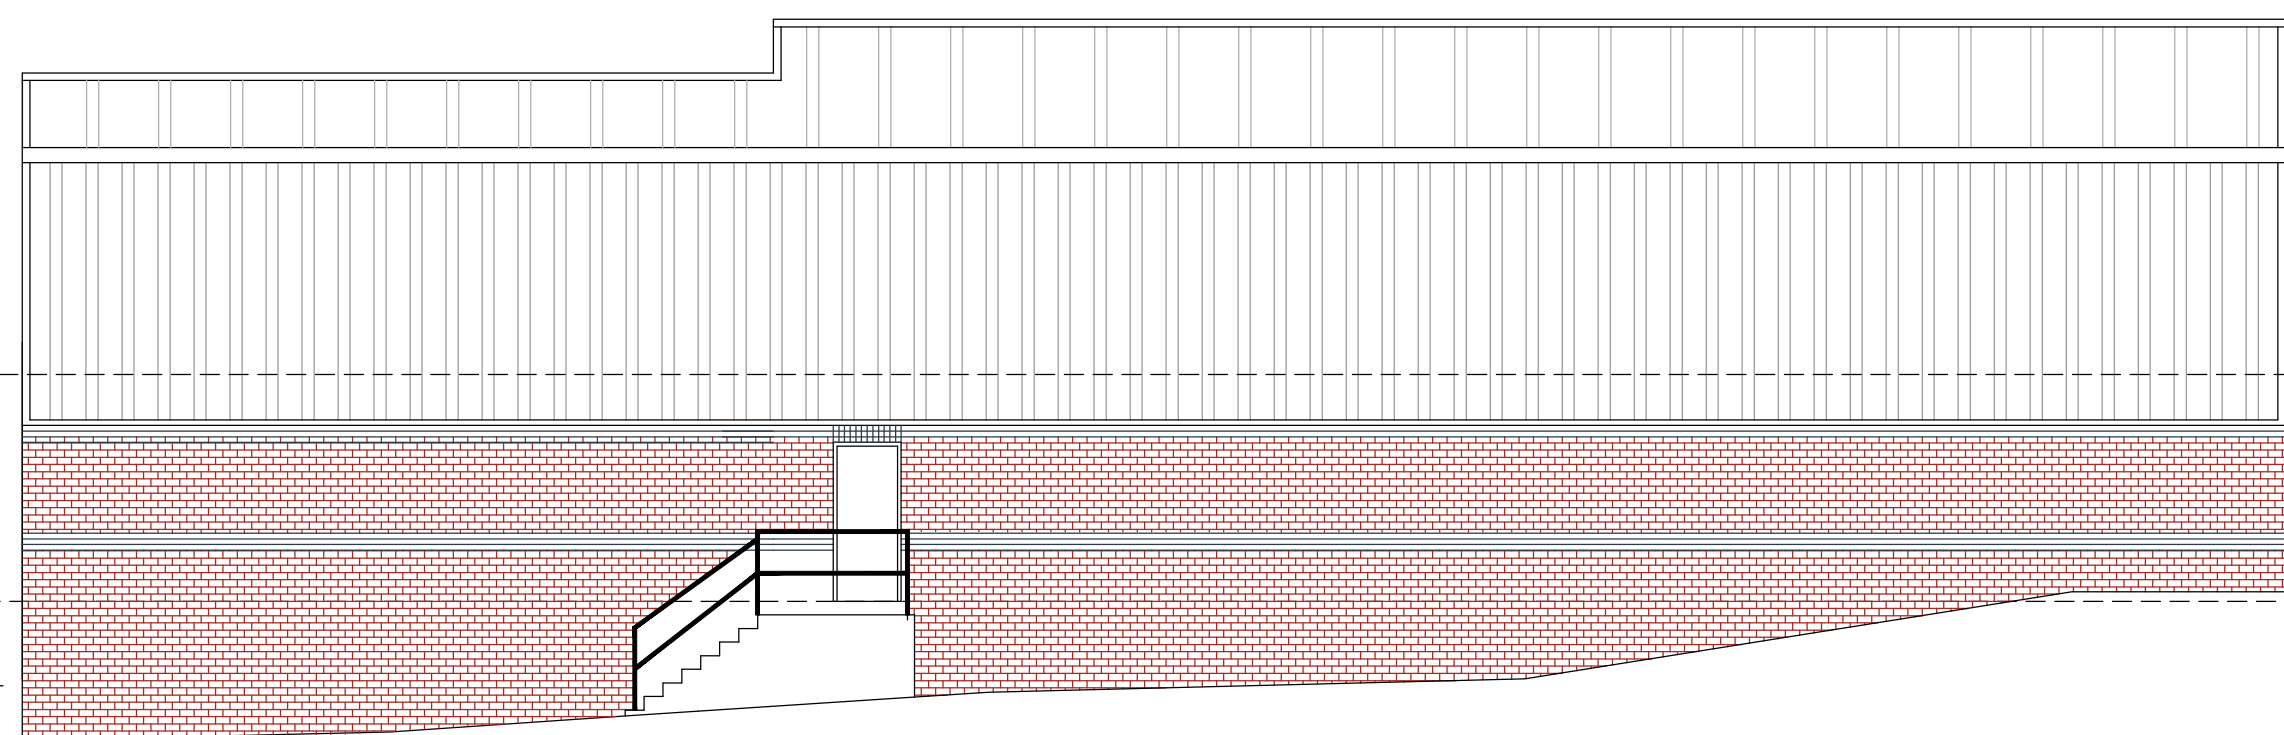

NORTH ELEVATION

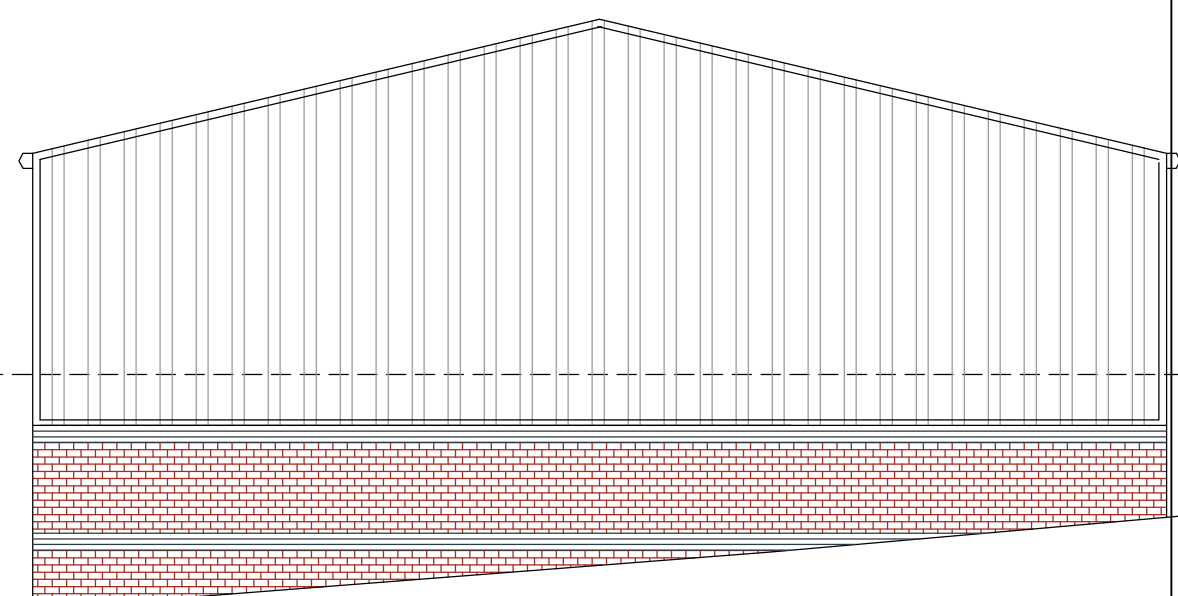


WEST ELEVATION

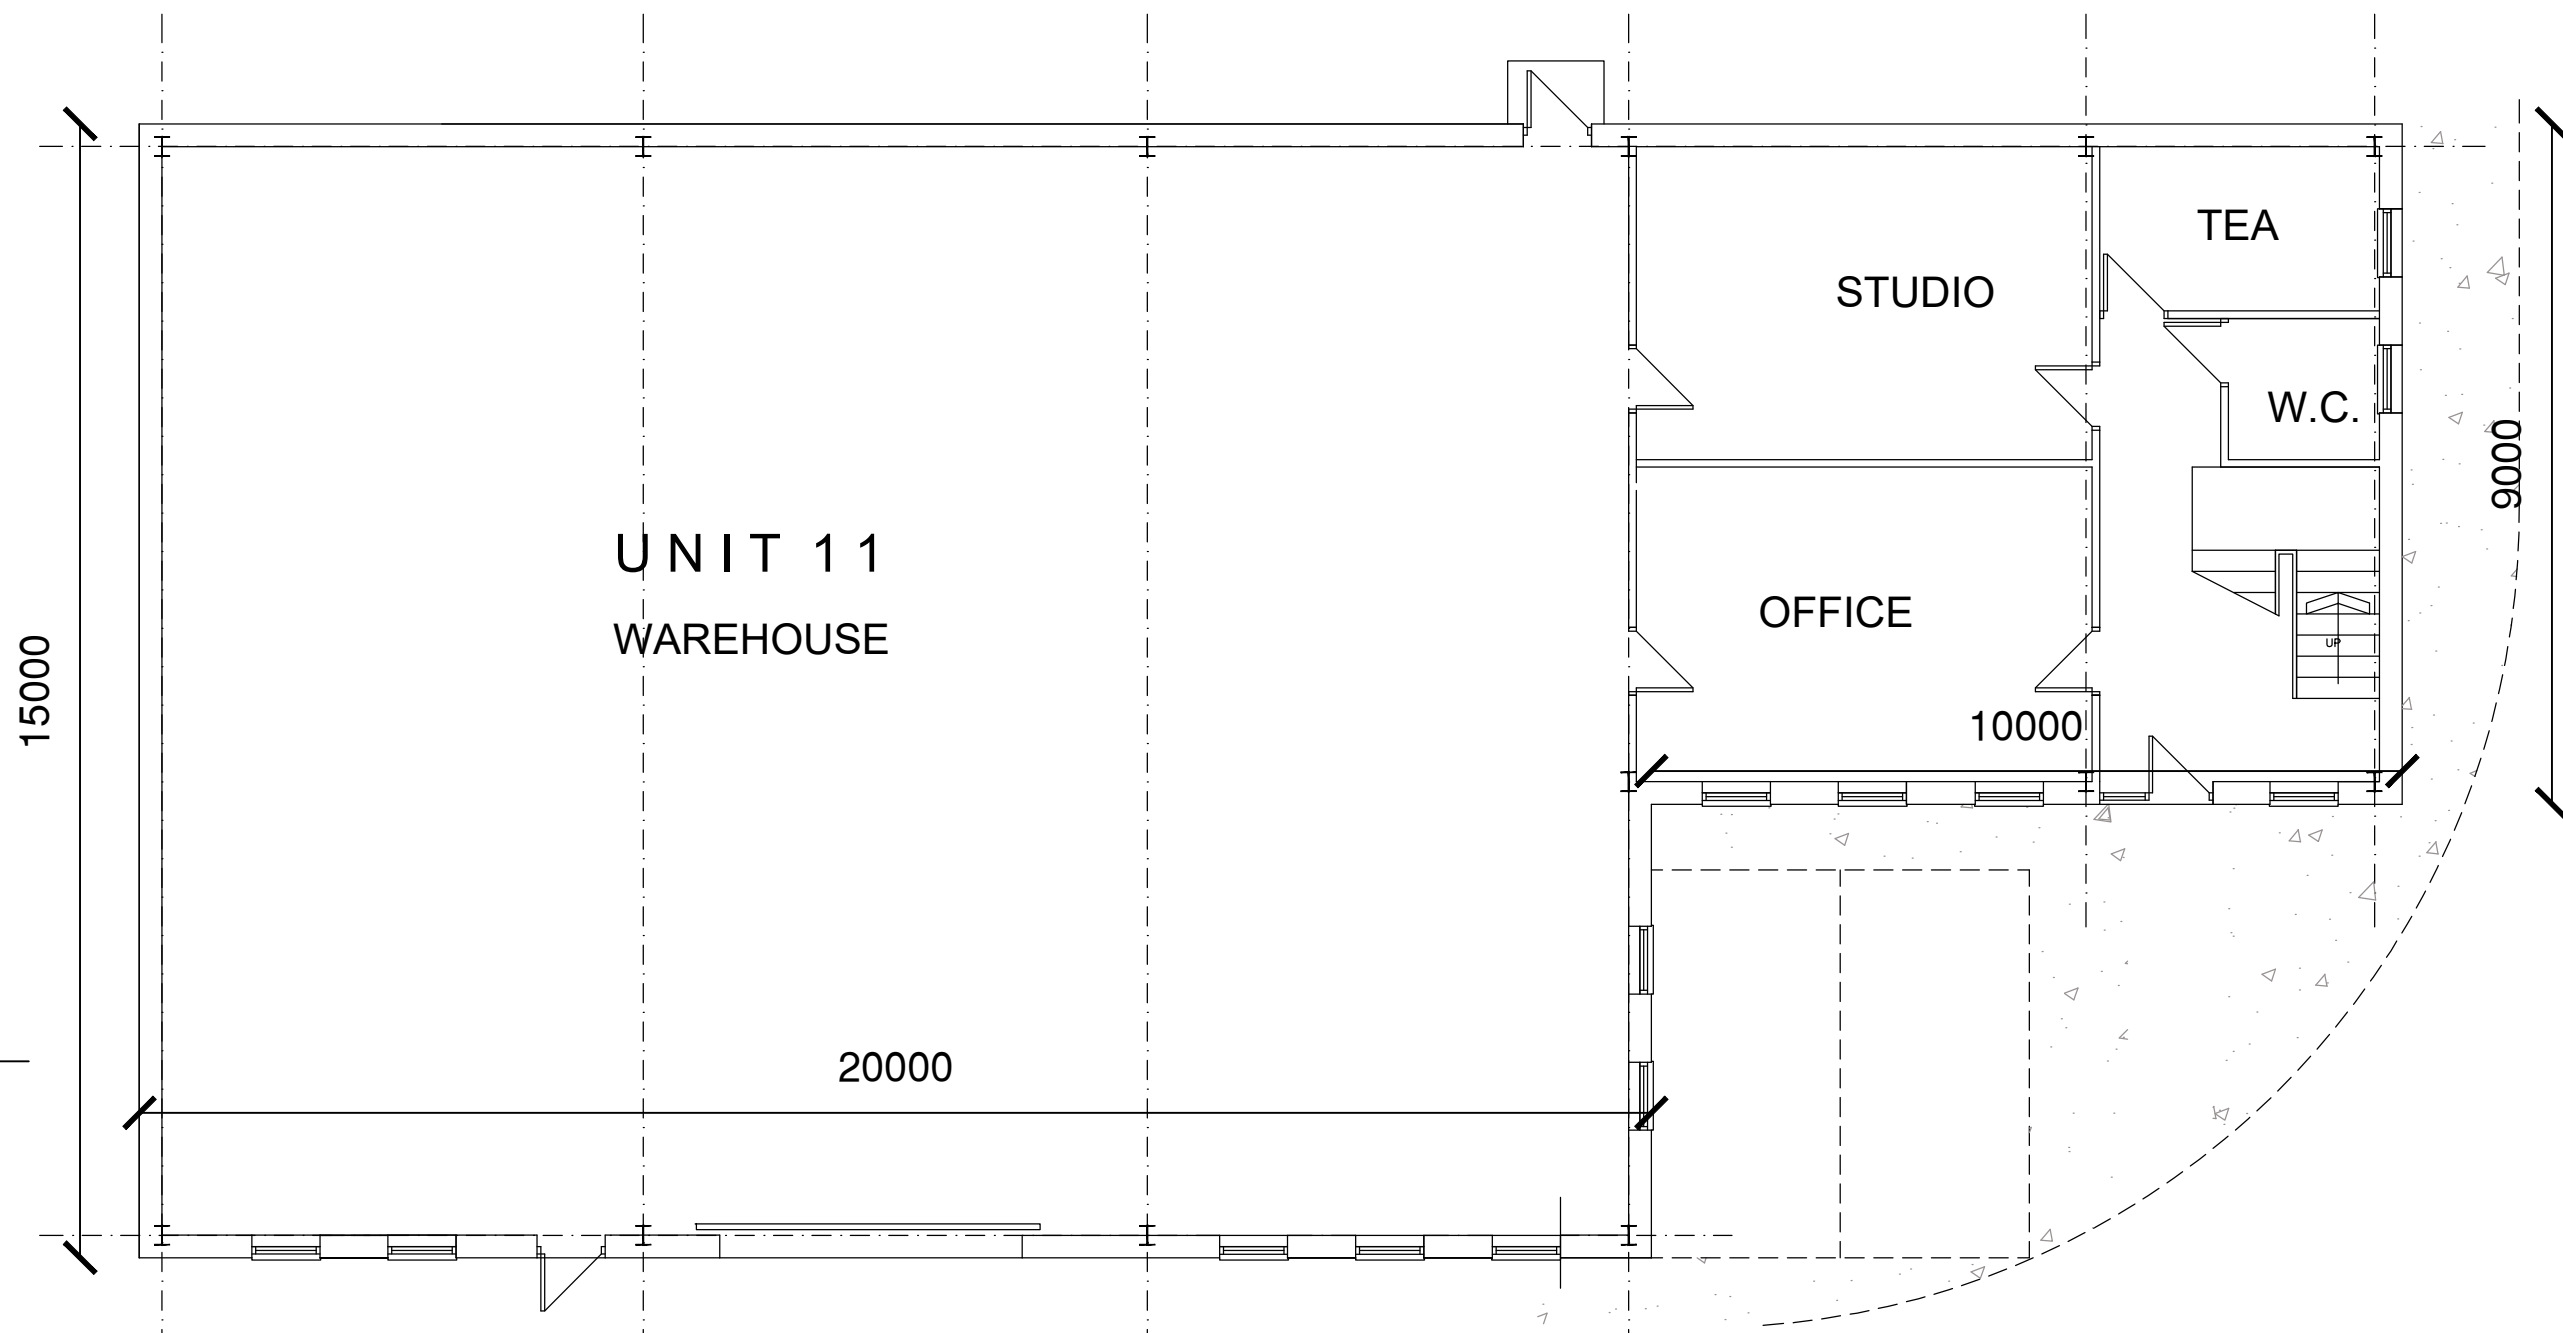


GROUND FLOOR PLAN


UNIT 11

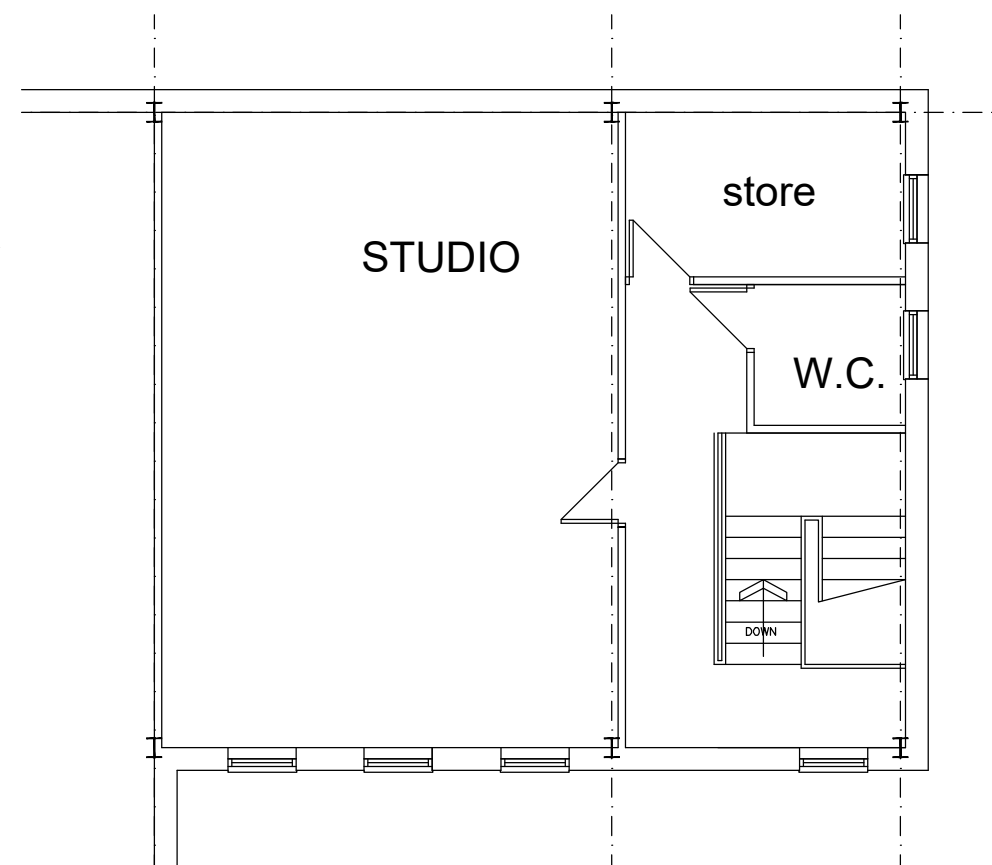


FIRST FLOOR PLAN

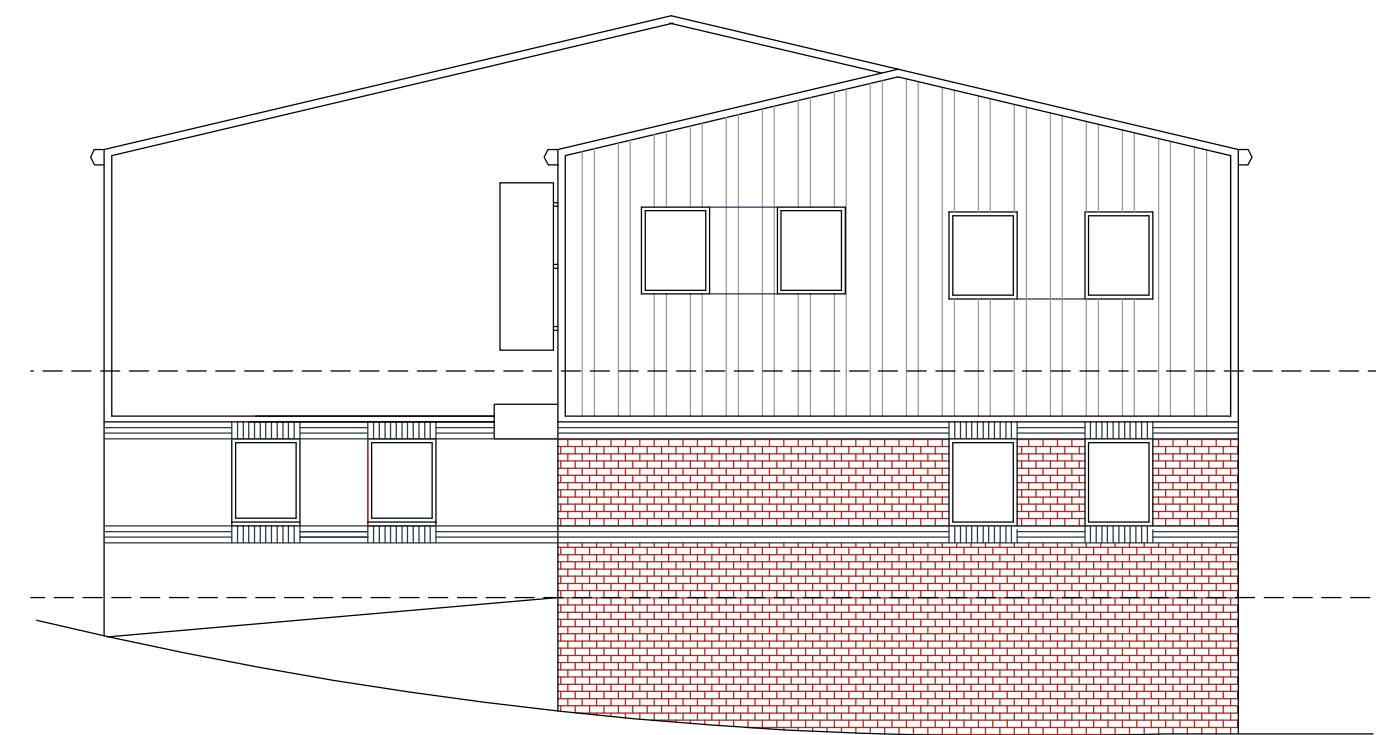


EAST ELEVATION

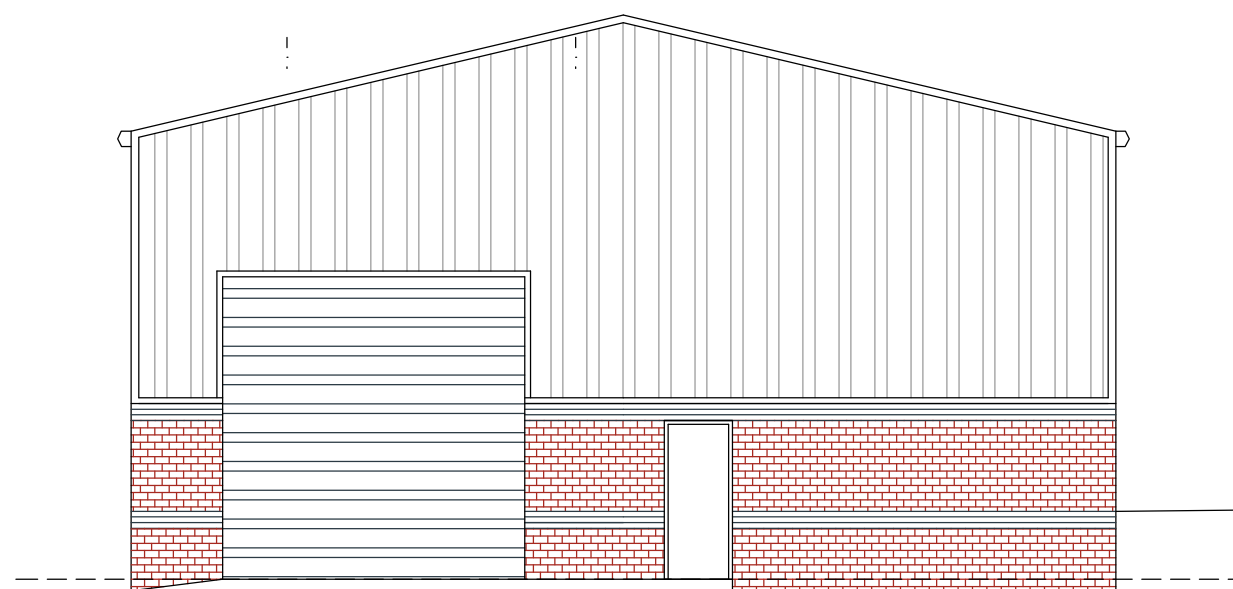

NORTH ELEVATION

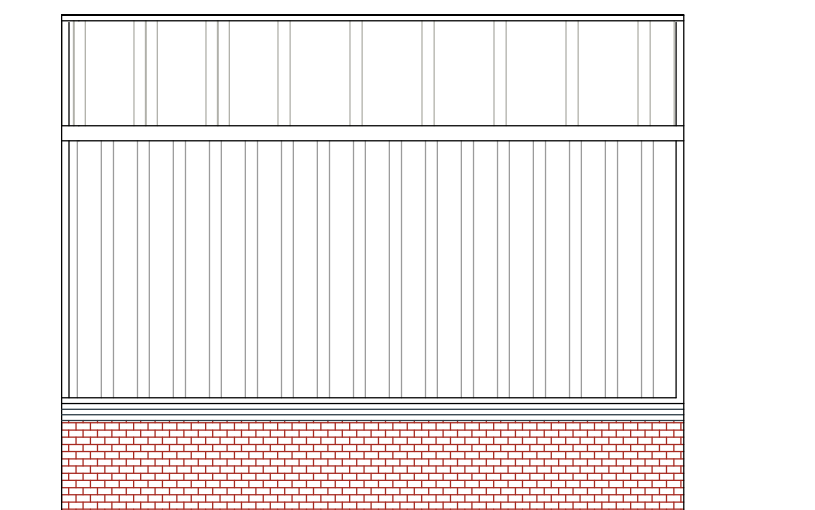


WEST ELEVATION

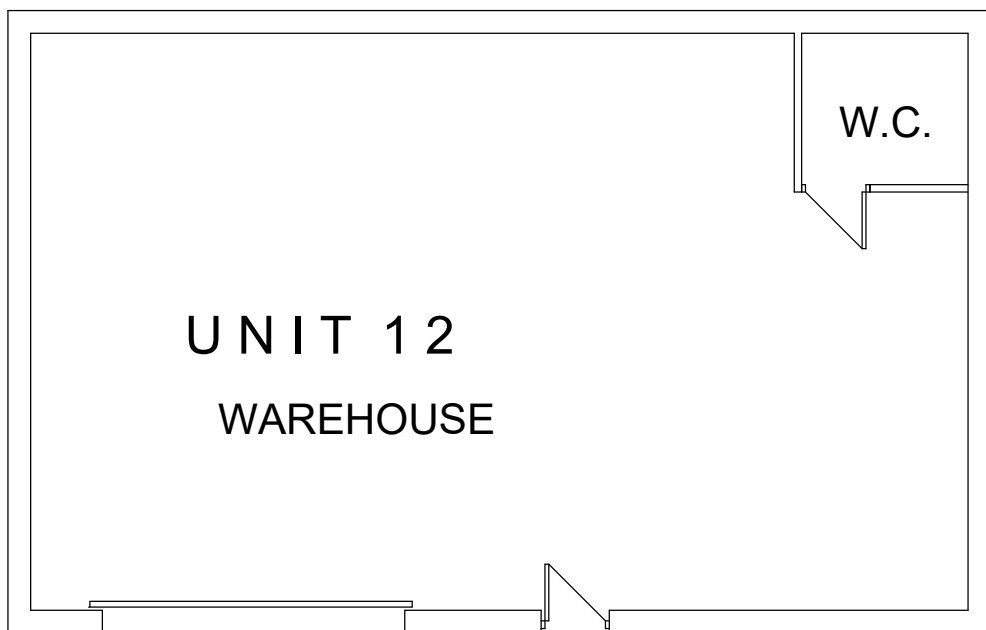


PLAN

UNIT 12

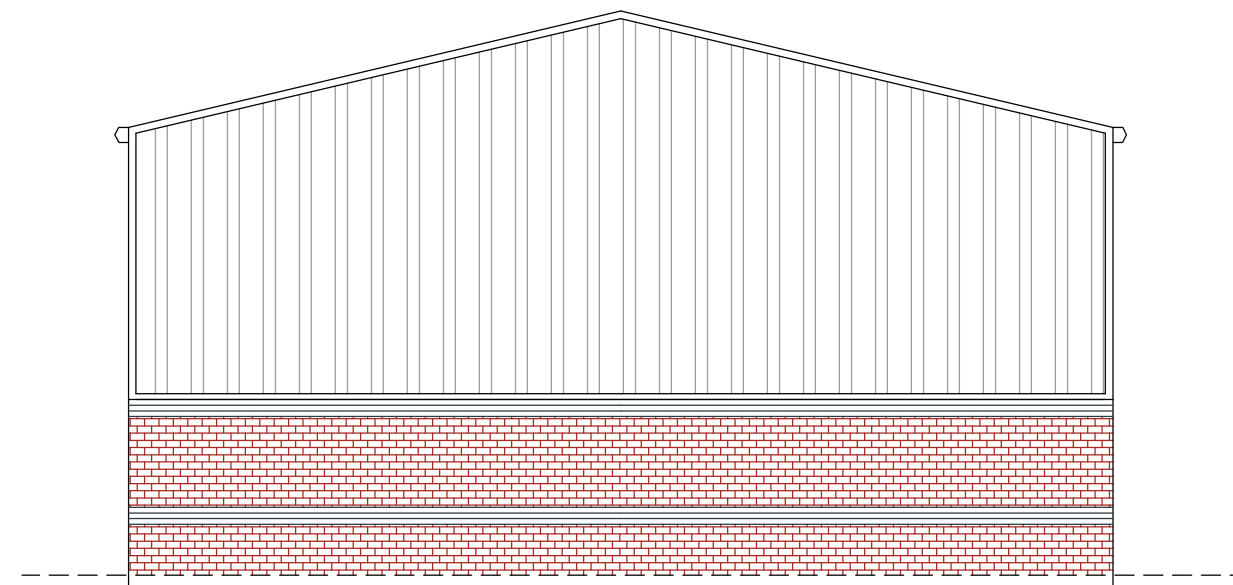

SOUTH ELEVATION

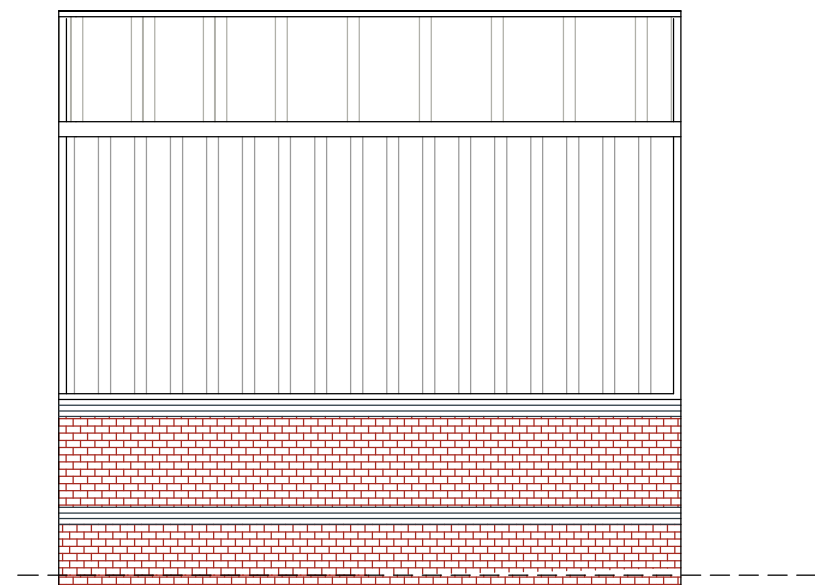

EAST ELEVATION

			OFFICE ONE, 34 VICTORIA ROAD, BARNESLEY, S70 2BU			Phone: 01226 208482 Email: info@whiteaguspартnership.co.uk Web: www.whiteaguspартnership.co.uk		
ARCHITECTURAL SERVICES			Project.			Client.		
INDUSTRIAL DEVELOPMENT AT CONSTRUCTION WAY, BARKSTON RD CARLTON INDUSTRIAL ESTATE			Date.			MR D. CHAMBERS		
Drawing Title.			FEB 2022			Scale. 1:100 @ A1		
PLAND AND ELEVATIONS			Ref. 22-195			Dwg. No. 02		
Date			Suffix			Description		
06-03-23 24-05-23			A B			FIRST FLOOR OFFICES AND WINDOWS ADDED UNIT 13 OMITTED		