




FRONT ELEVATION SCALE 1:100

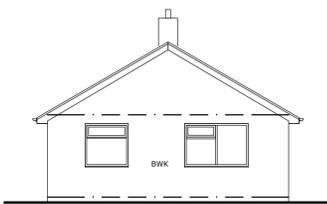



REAR ELEVATION SCALE 1:100

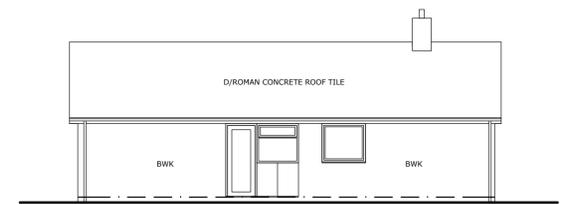

SIDE ELEVATION 1 SCALE 1:100

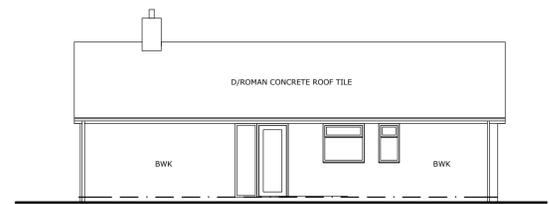

SIDE ELEVATION 2 SCALE 1:100

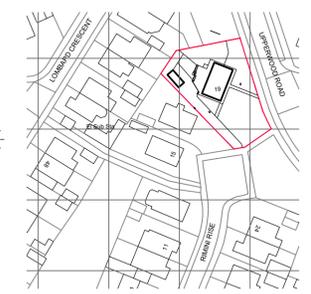
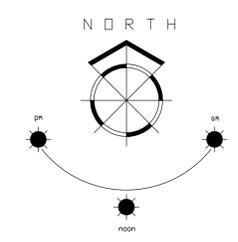


LOCATION PLAN SCALE 1:1250


1. THIS DRAWING AND THE COPYRIGHTS AND PATENTS THEREIN ARE THE PROPERTY OF NYP ARCHITECTURAL LTD REGISTERED IN ENGLAND AND WALES No. PENDING AND MAY BE USED OR REPRODUCED ONLY UNDER CONTRACT.
2. CONTRACTORS AND SUB-CONTRACTORS MUST CHECK AND AGREE ALL DIMENSIONS BEFORE PREPARING SHOP DRAWINGS OR COMMENCING WORK ON SITE
3. CONTRACTORS ARE RESPONSIBLE FOR INFORMING THE DESIGNER OF ANY DISCREPANCY DISCOVERED ON THIS DRAWING OR BETWEEN THIS DRAWING AND ANY OTHER RELATED DOCUMENT ISSUED UNDER THE STANDARD FORM OF CONTRACT IN RESPECT OF THE WORK.
4. WRITTEN DIMENSIONS ONLY ARE TO BE USED FROM THIS DRAWING. IF IN ANY DOUBT ASK FOR CLARIFICATION.

Revisions.		
Date	Suffix	Description


Notes.

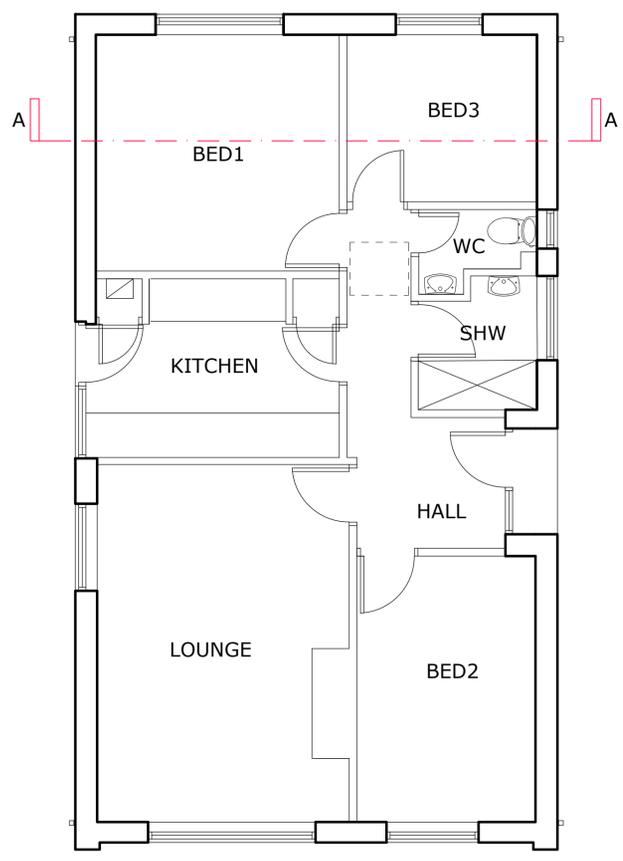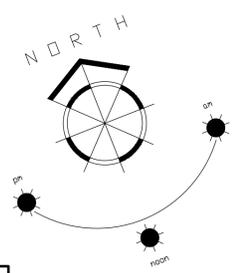


GROUND FLOOR PLAN SCALE 1:50

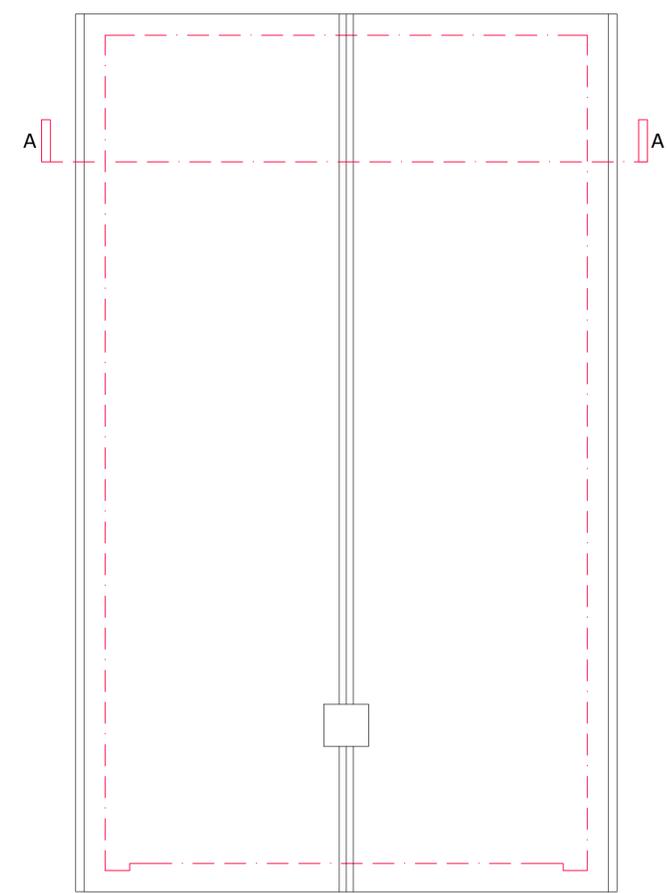

ROOF PLAN SCALE 1:50

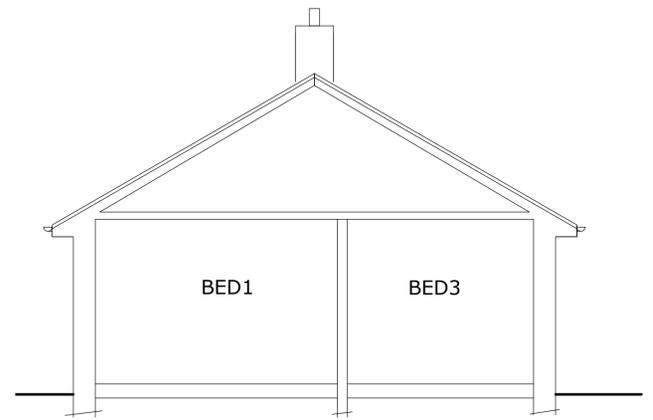

SECTION A-A SCALE 1:50

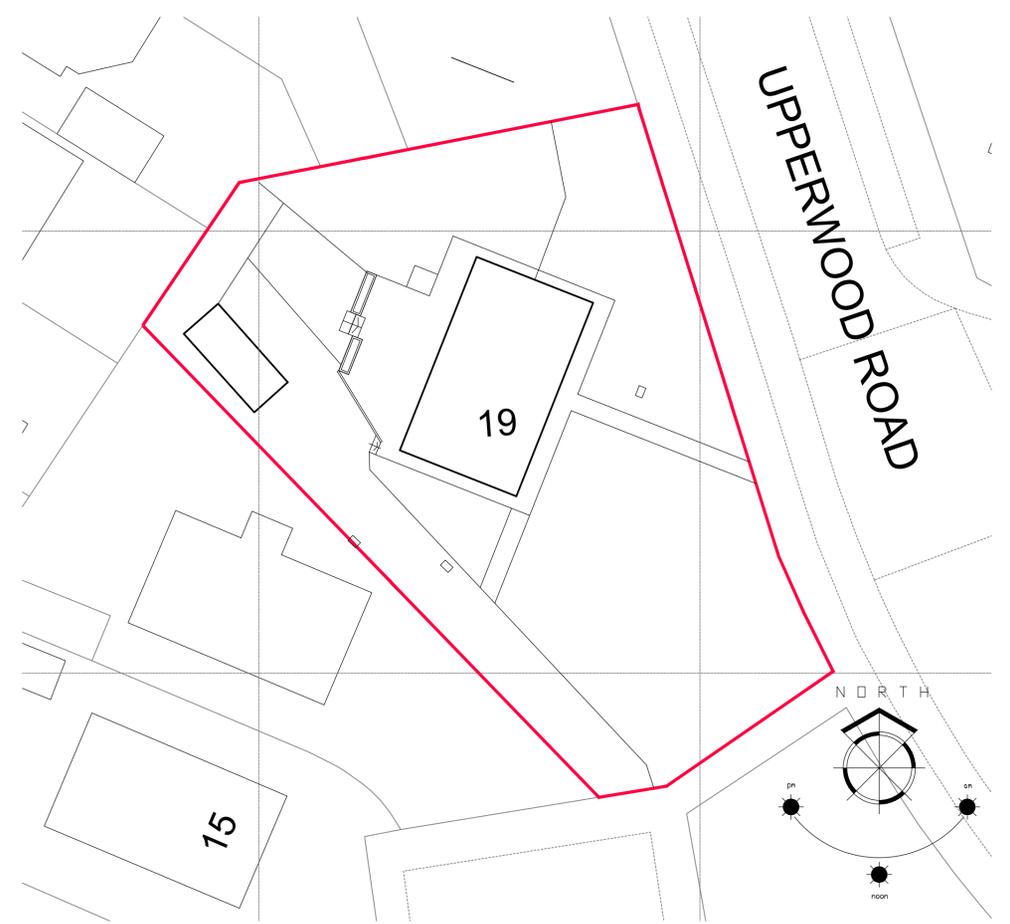

SITE PLAN SCALE 1:200

**NYP**  
ARCHITECTURAL  
LTD

BBIC, INNOVATION WAY, BARNSELEY, S75 1JL.  
Tel: 01226 200989. E: scott@nypas.co.uk

Project:  
**19 RIMINI RISE  
DARFIELD  
BARNSELEY  
S73-9PU**

Drawing Title:  
**PLANS, ELEVATIONS,  
SECTION & SITE PLAN  
AS EXISTING**

Client:  
**MR J. MARKS**

Date:  
**JAN 2026**

Scale:  
**AS INDICATED**

Ref.	Dwg. No.	Rev.
2026/04	01	A