



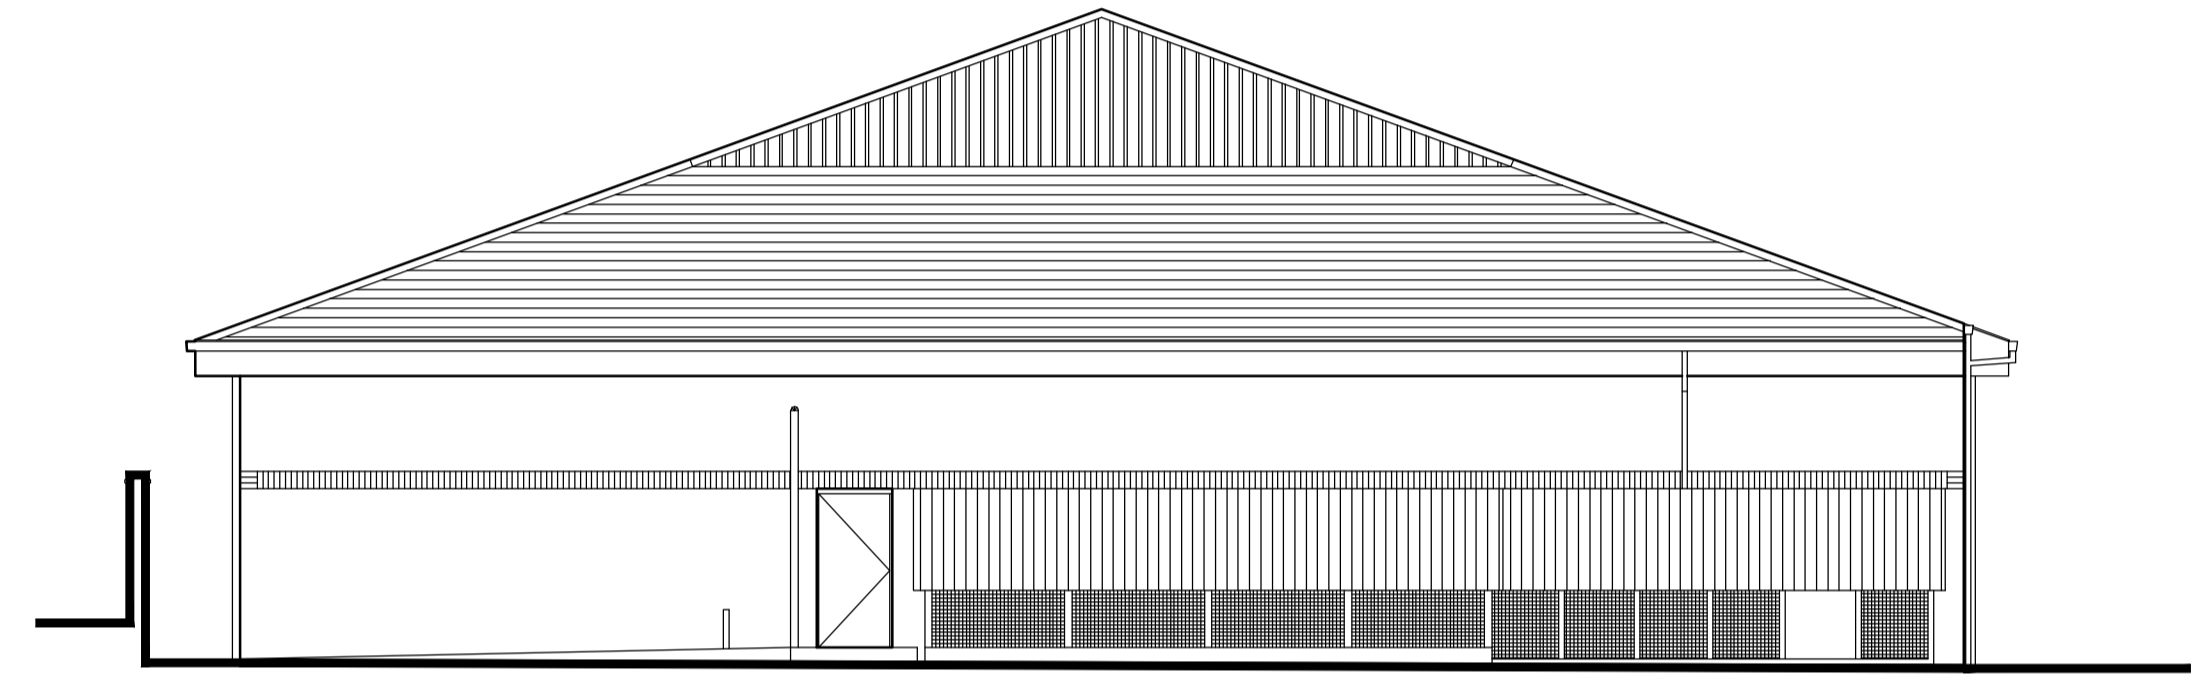


4 EXISTING FRONT ELEVATION
 PL-05 Scale 1:100 @ A1




3 EXISTING REAR ELEVATION
 PL-05 Scale 1:100 @ A1

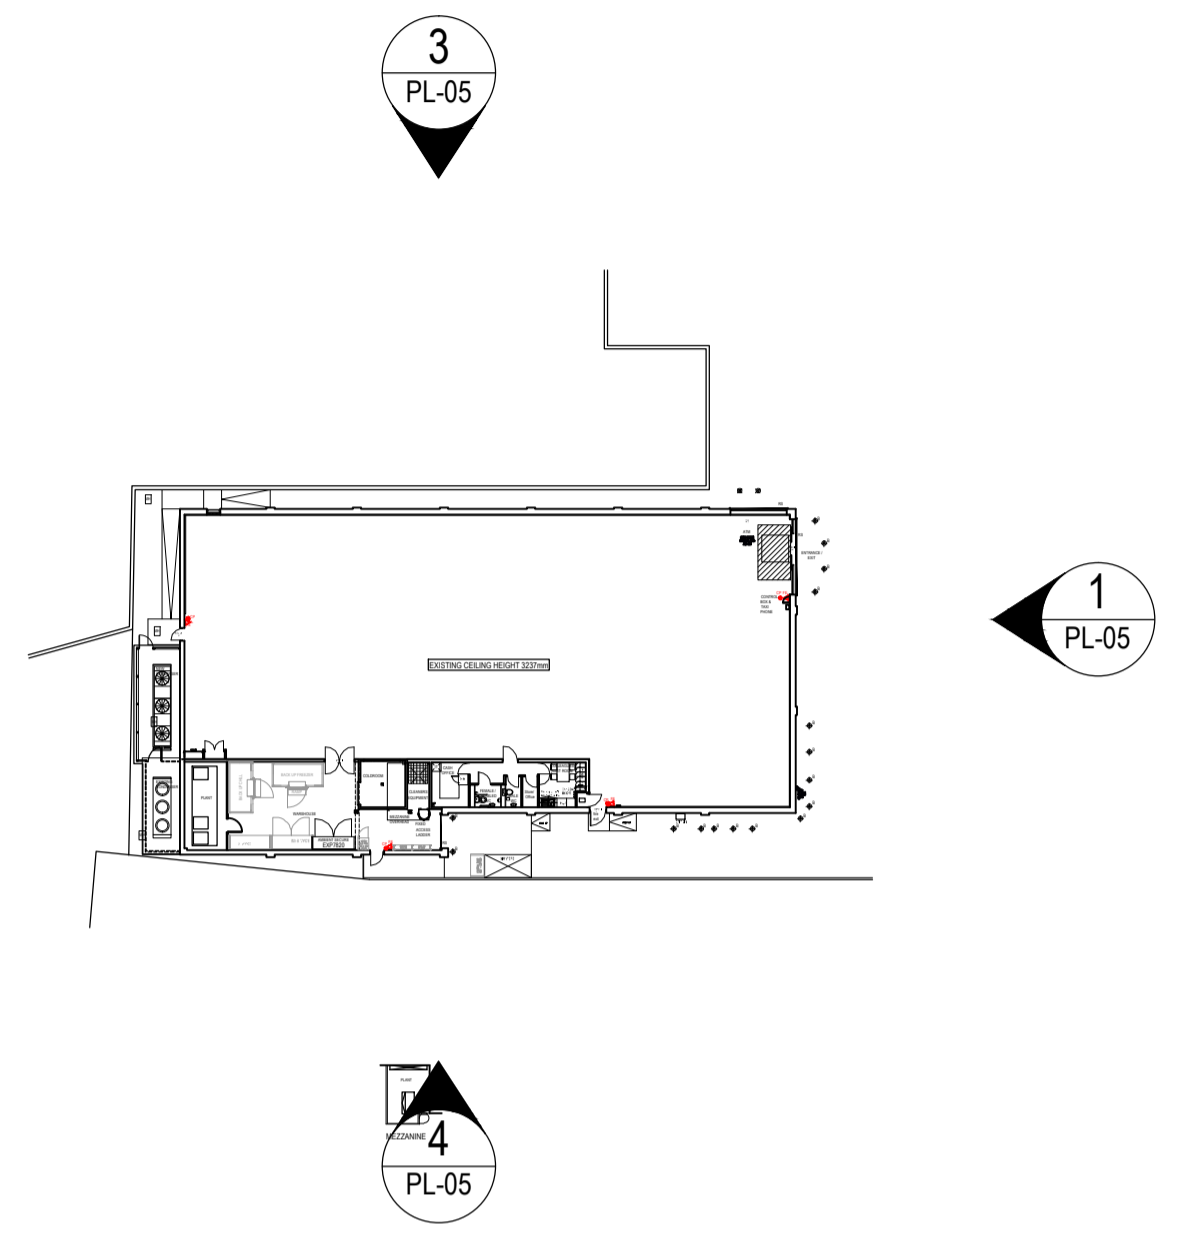

5 EXISTING GROUND FLOOR LAYOUT
 PL-05 Scale 1:1500 @ A1

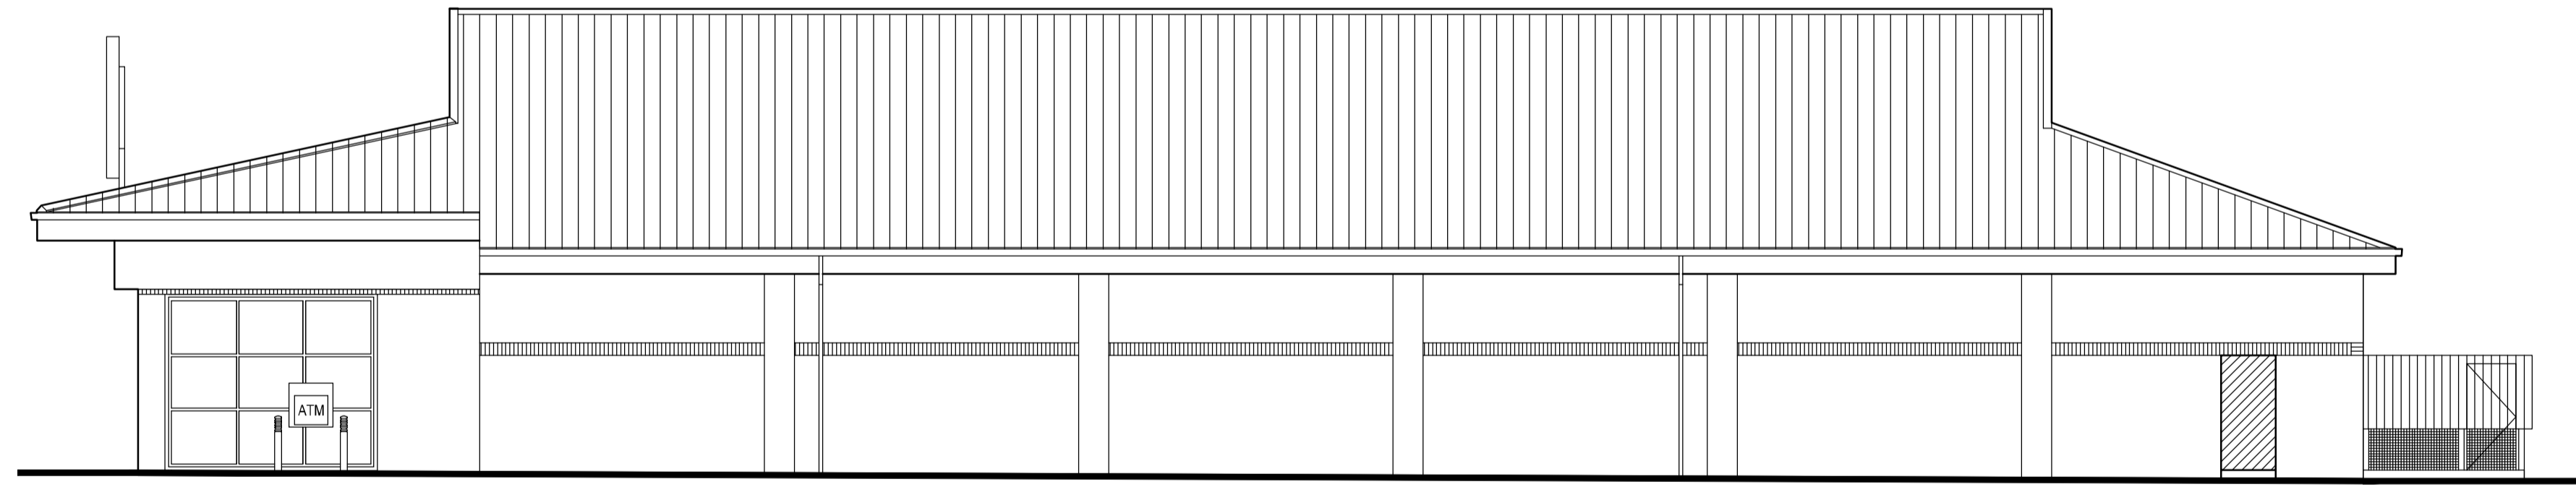

2 EXISTING SIDE ELEVATION
 PL-05 Scale 1:100 @ A1

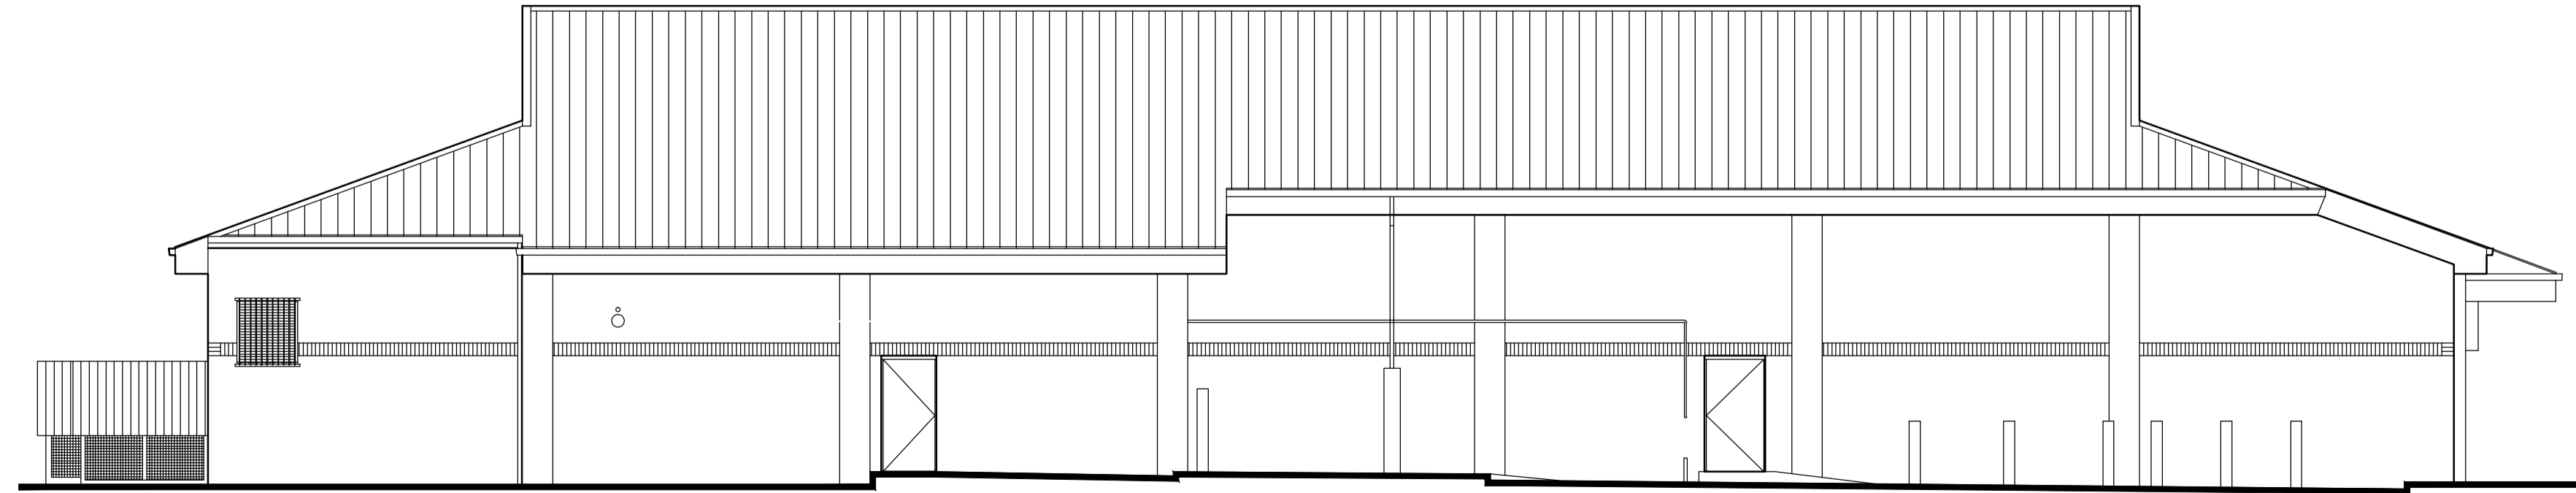

1 EXISTING SIDE ELEVATION
 PL-05 Scale 1:100 @ A1

PLANNING

No. Date Description Drawn/Checked by



CLIENT
ASDA
 SHOPS YOU WANT TO VISIT

PROJECT
**PROPOSED PLANT
 ASDA THURNSCOE**

TITLE
EXISTING ELEVATIONS

DRAWING STATUS
PLANNING

DRAWN **P.A.B** CHECKED **J.L.H**

SCALE **1:100 & 1:500 @ A1**

DATE **FEBRUARY 2015**

wcec architects

Carrwood Court, Carrwood Road
 Sheepbridge, Chesterfield, S41 9QB
 t: 01246 260261; e: email@wcec.co.uk; www.wcec.co.uk

JOB NO. 14-524	DRAWING NO. PL-05	REV -
-------------------	----------------------	----------