


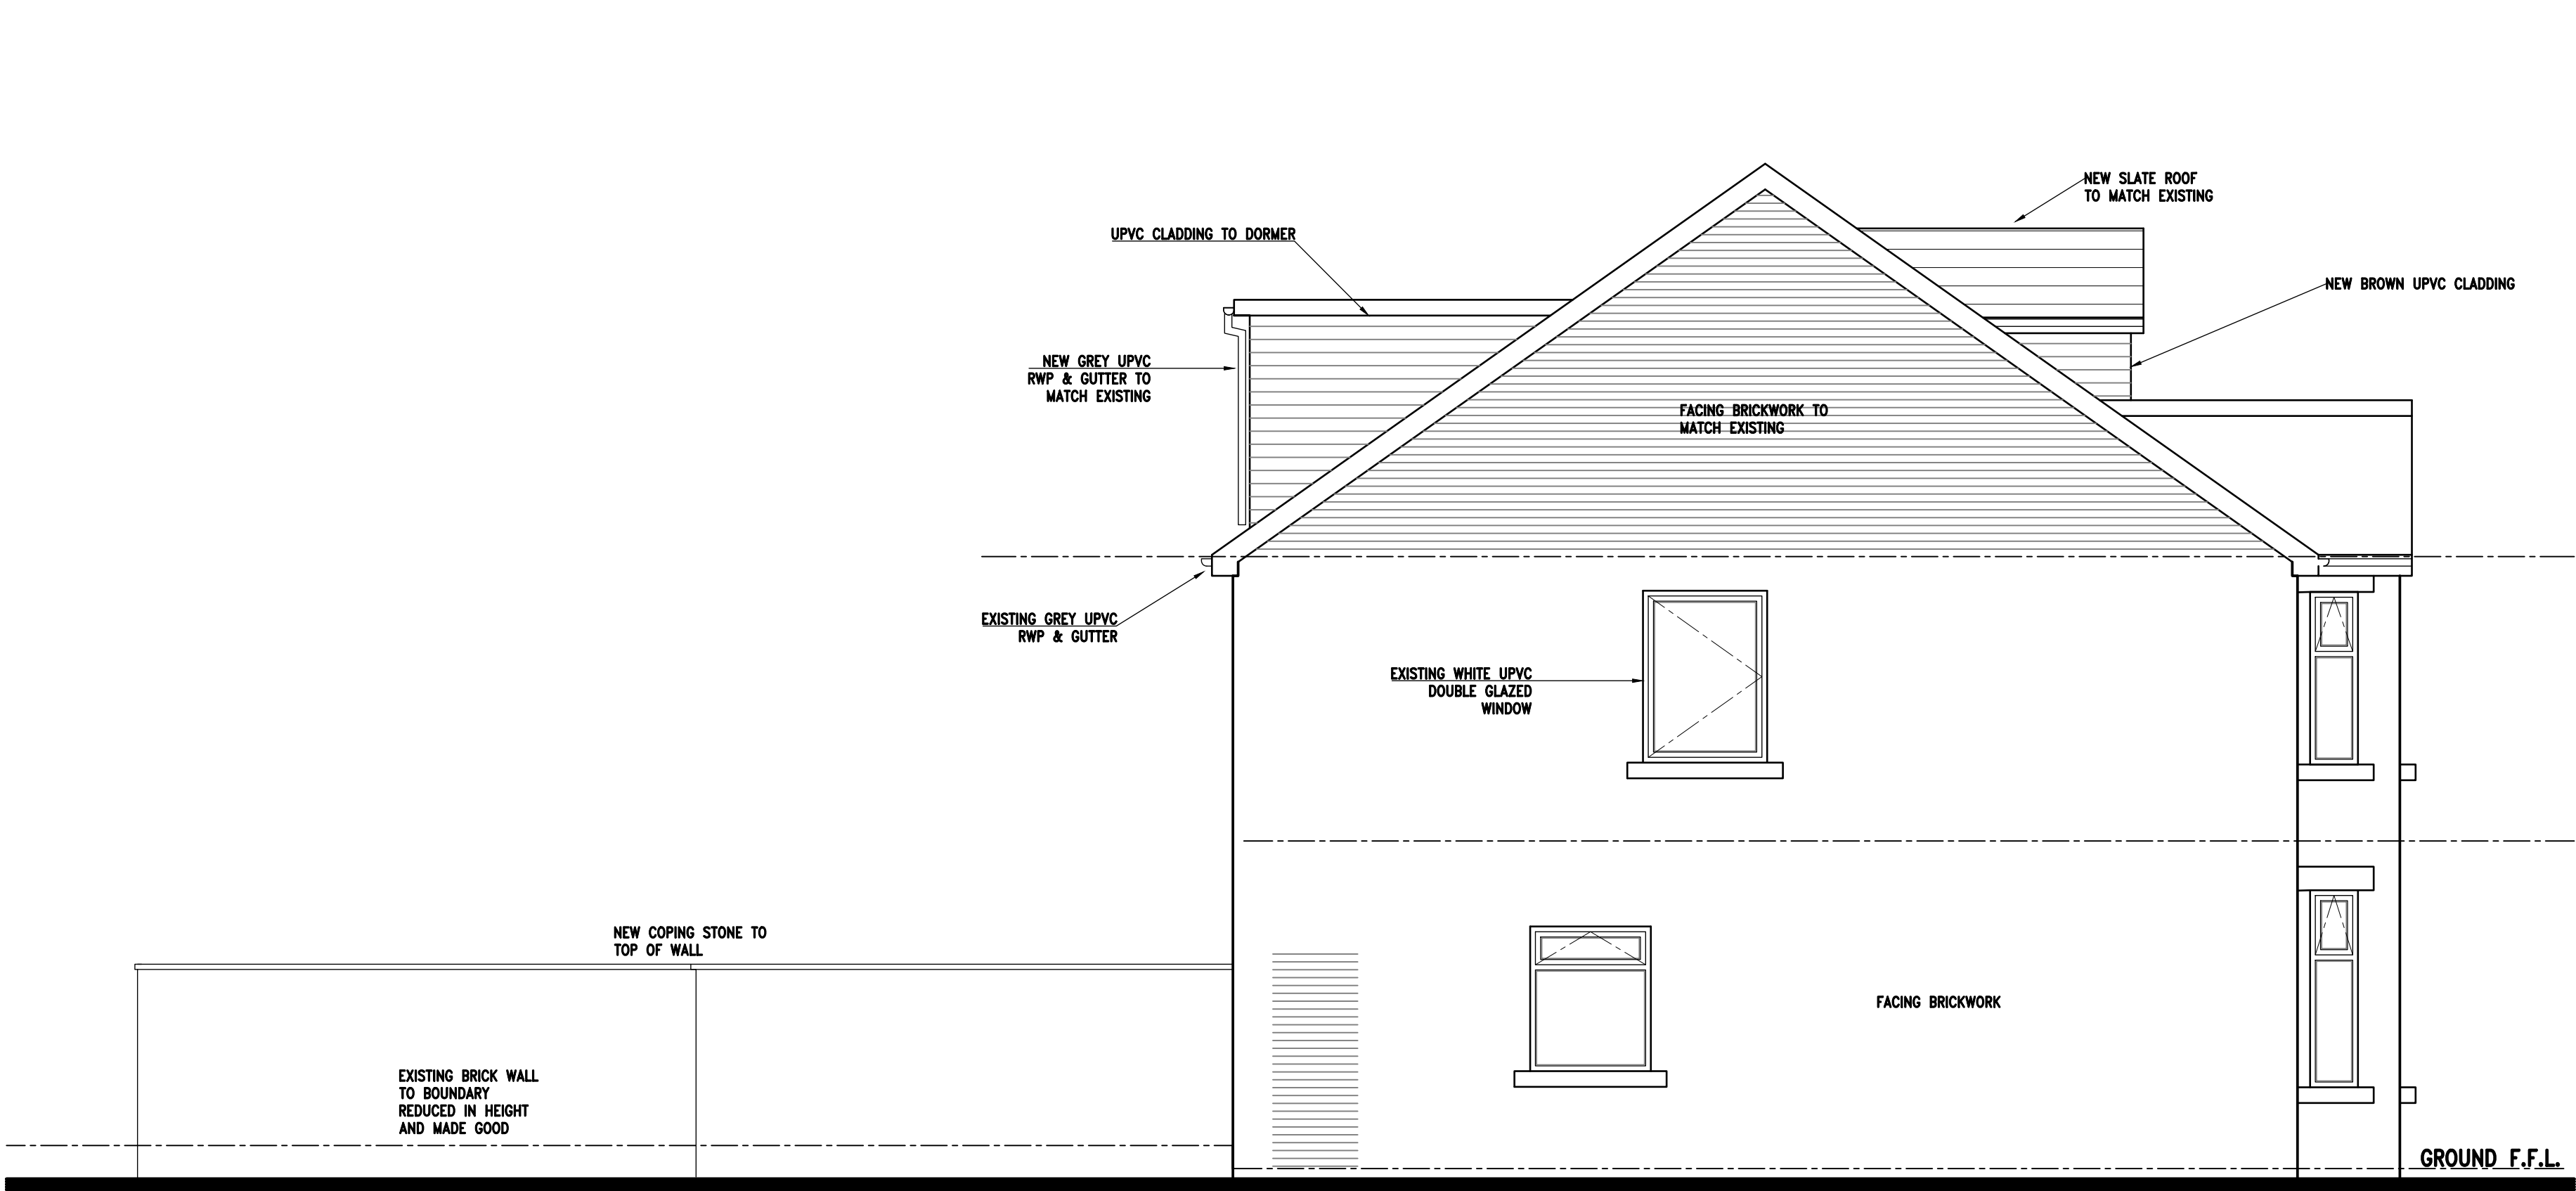

B: Proposed Side Elevation



A: Proposed Front Elevation



C: Proposed Rear Elevation

B	Layout redesign	JS	06/04
A	Layout redesign	JS	14/12
Rev.	Description	By	Date
Project			
53 High Street			
Grimethorpe			
Barnsley			
S72 7BB			
Drawing Title			
Proposed Elevations			
Drawn by	Scale	Drawn by	Date
high/04	1:50@A1	J.S.	Jul '22

