



DO NOT SCALE: Contractor to check all dimensions and report any omissions or errors

NOTES

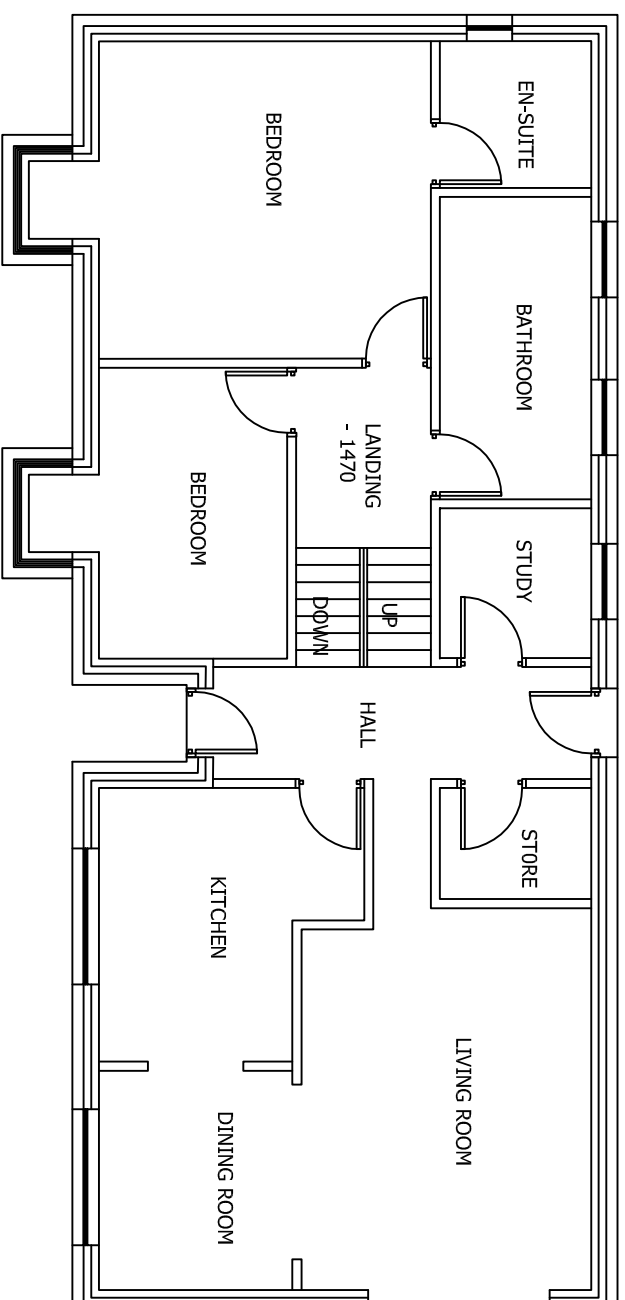

EXISTING GROUND FLOOR PLAN
SCALE 1:50 AT A3

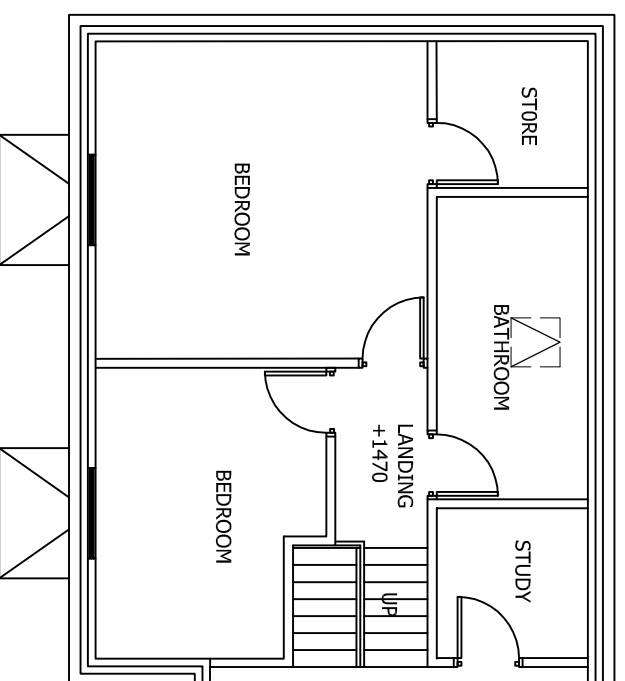

EXISTING FIRST FLOOR PLAN
SCALE 1:50 AT A3

Rev	Description	By	CHK	APP	Date

JRB DESIGNS LTD
166 Churchfield Lane
Barnsley
S75 5FA
Tel: 01226 383542
Fax: 01226 380078
Mob: 07970 541192
Email: joine@jrbdesigns.co.uk
This drawing is copyright. © Jrbdesigns Ltd.

Client

MR J GASKELL

Drawing Title

EXISTING PLANS

Address

**62 WHITE CROSS ROAD
CUDWORTH
BARNLSLEY
S72 8ED**

Project Title:

**PROPOSED TWO & SINGLE
STOREY SIDE EXTENSIONS**

Purpose of Issue:

PLANNING

Drawing Status

FIRST ISSUE

Scale at A3	Drawn By	Date	Checked By	Date	Approved By	Date	Project No.	Drawing No.	Revision
AS SHOWN	JRB	03/07/2008	JG	03/07/2008	JG	03/07/2008	MJG001	005	-

APPROVAL INFORMATION TENDER CONTRACT CONSTRUCTION