




Proposed Front Elevation

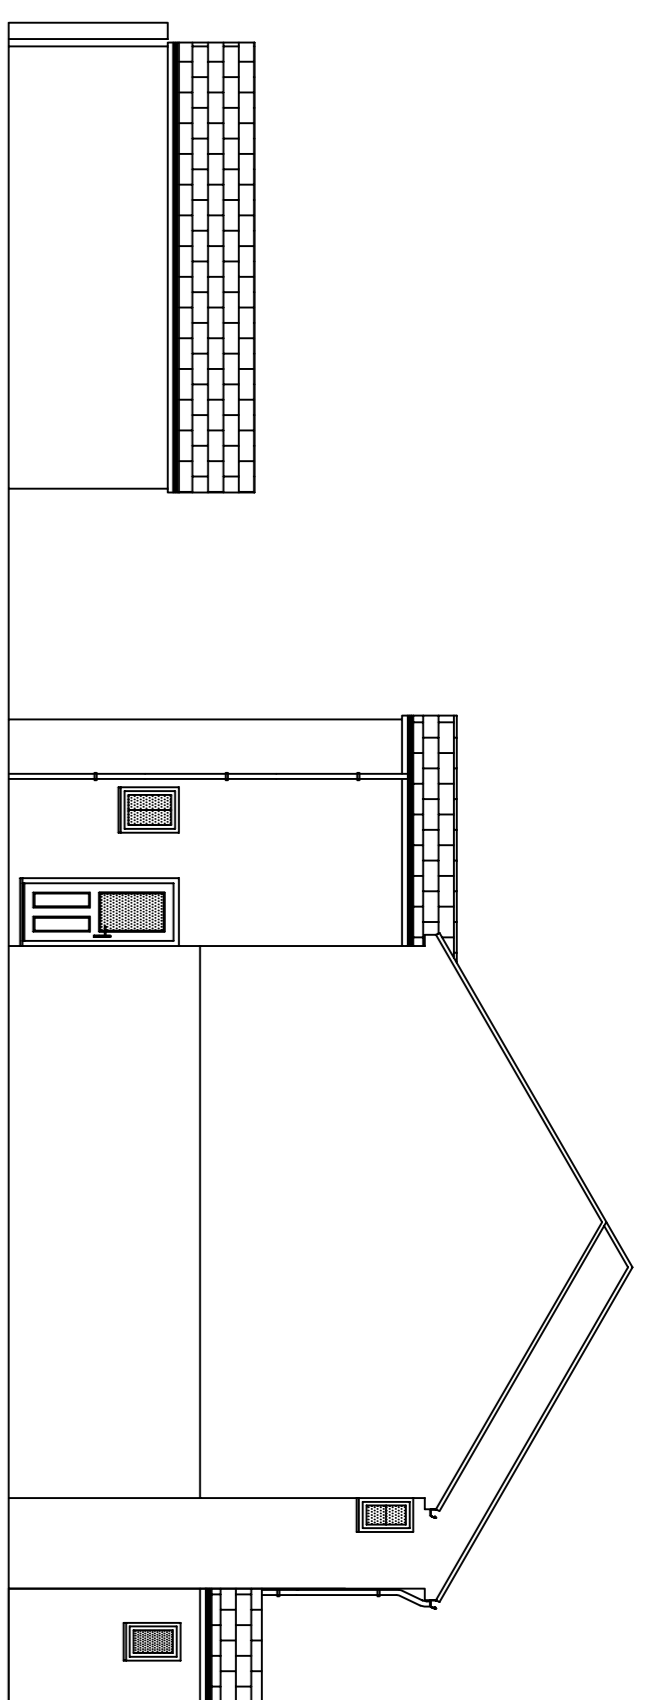


Proposed Side Elevation

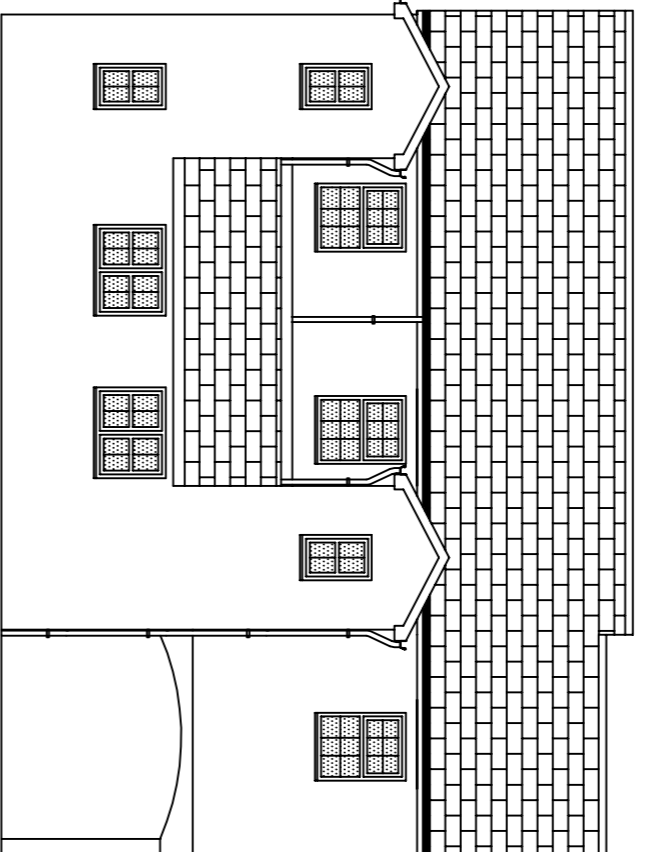


Proposed Rear Elevation

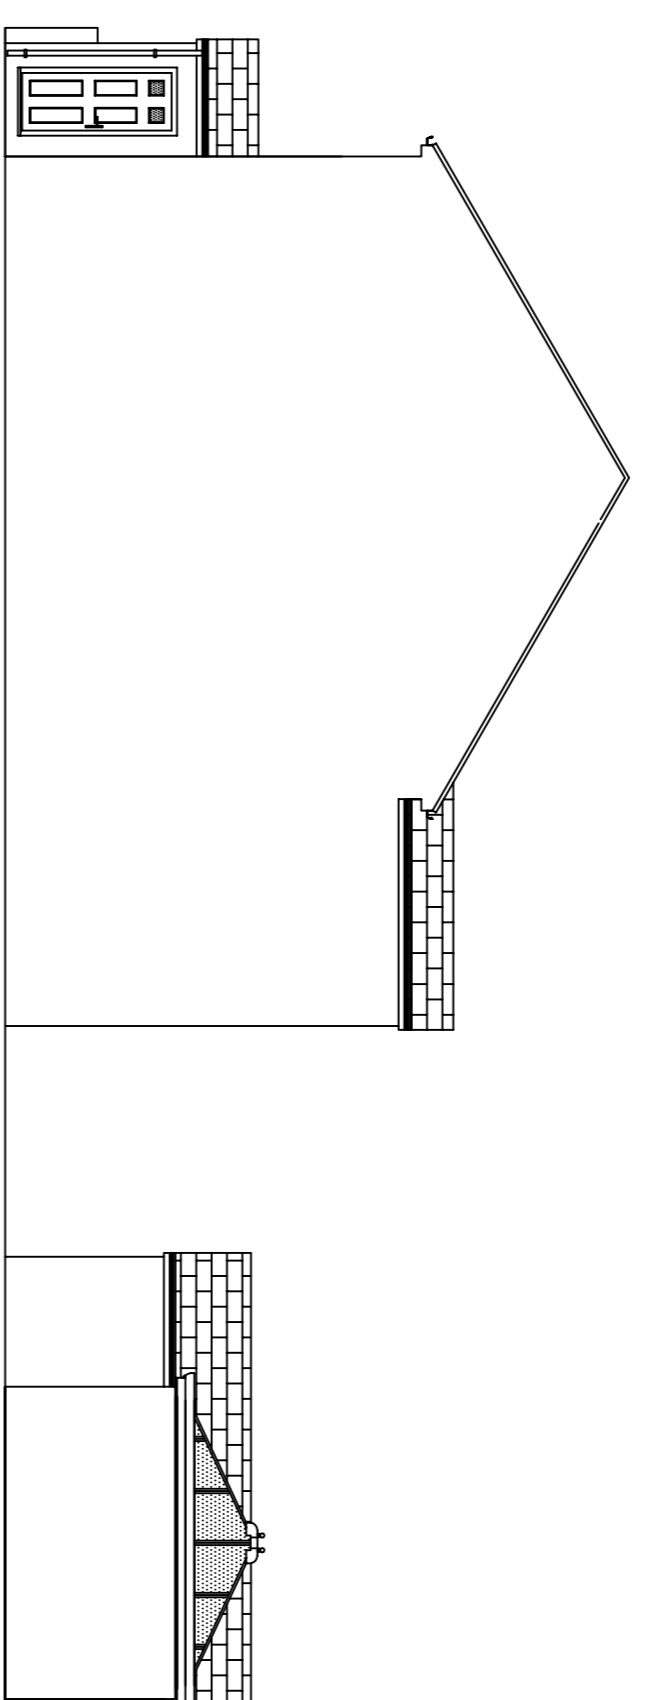


Proposed Side Elevation

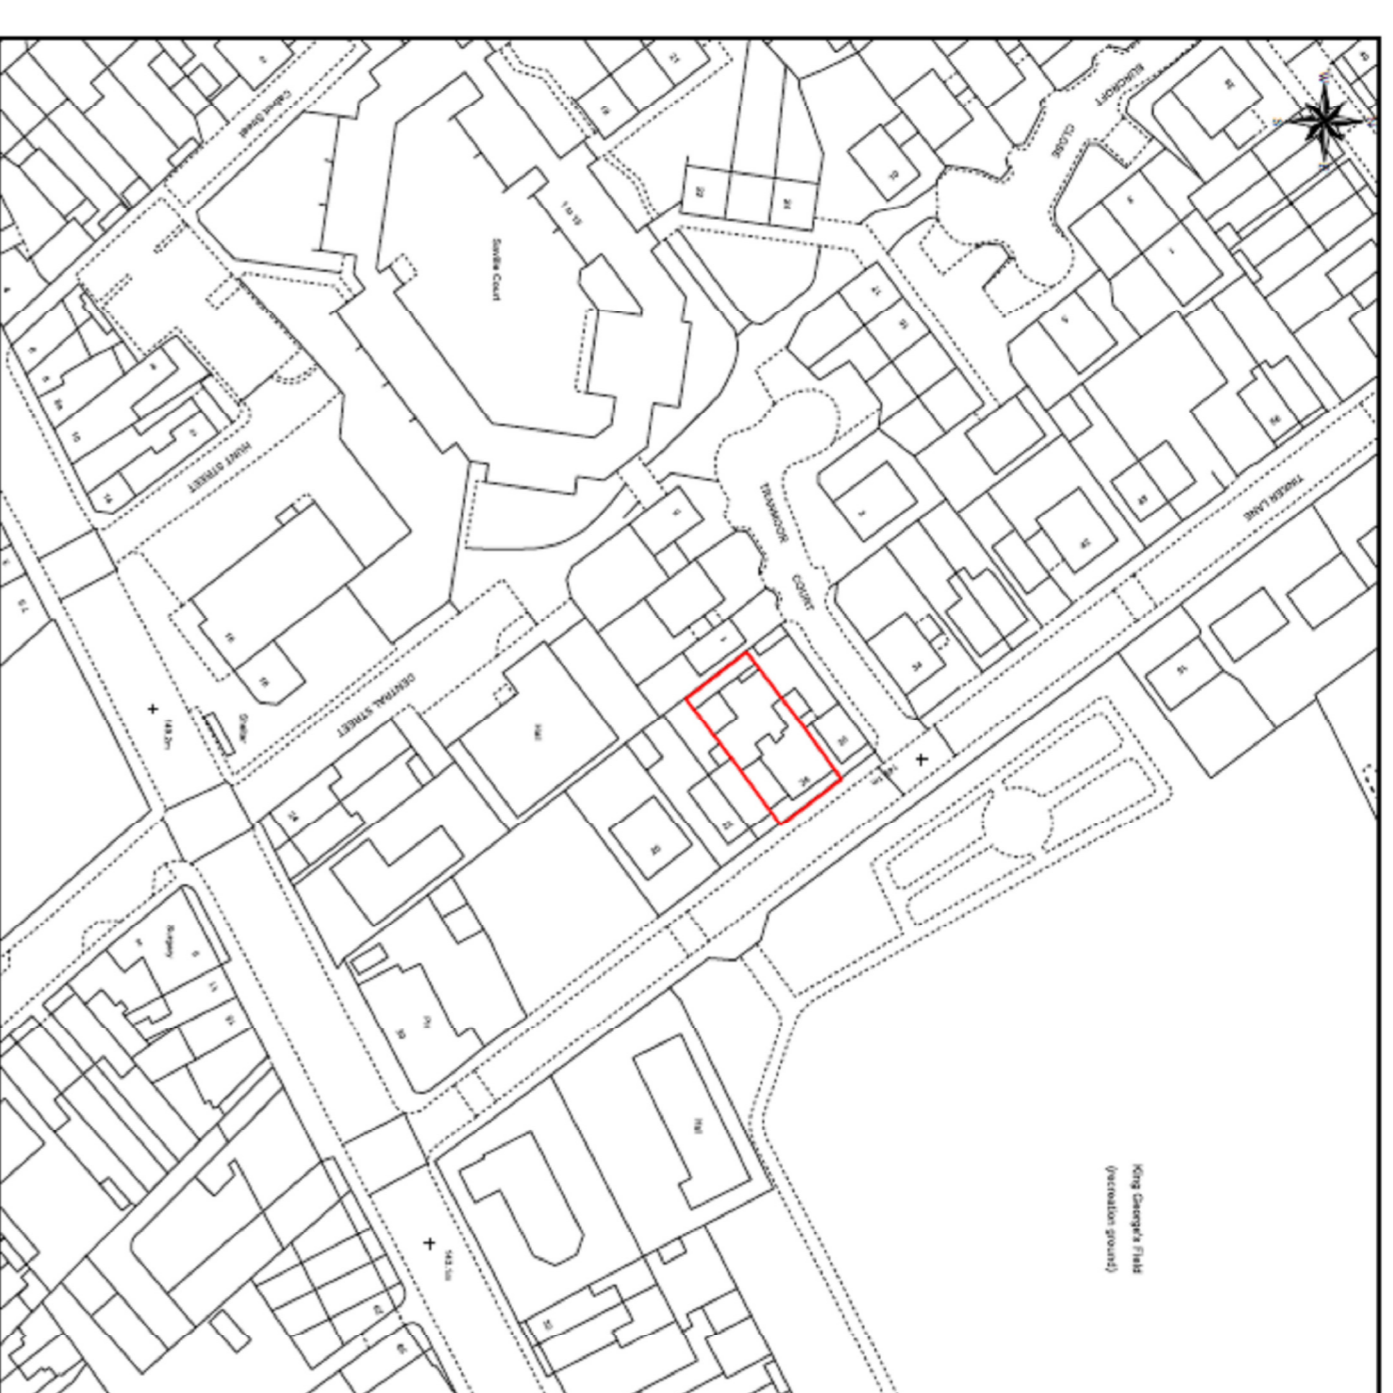


Location Plan
Scale 1:1250

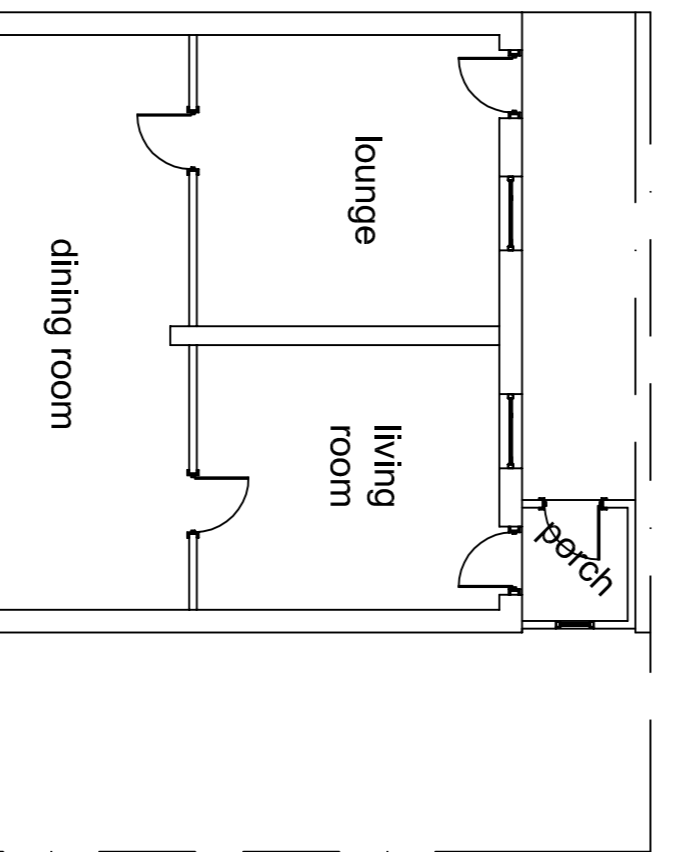


Proposed Ground Floor Plan

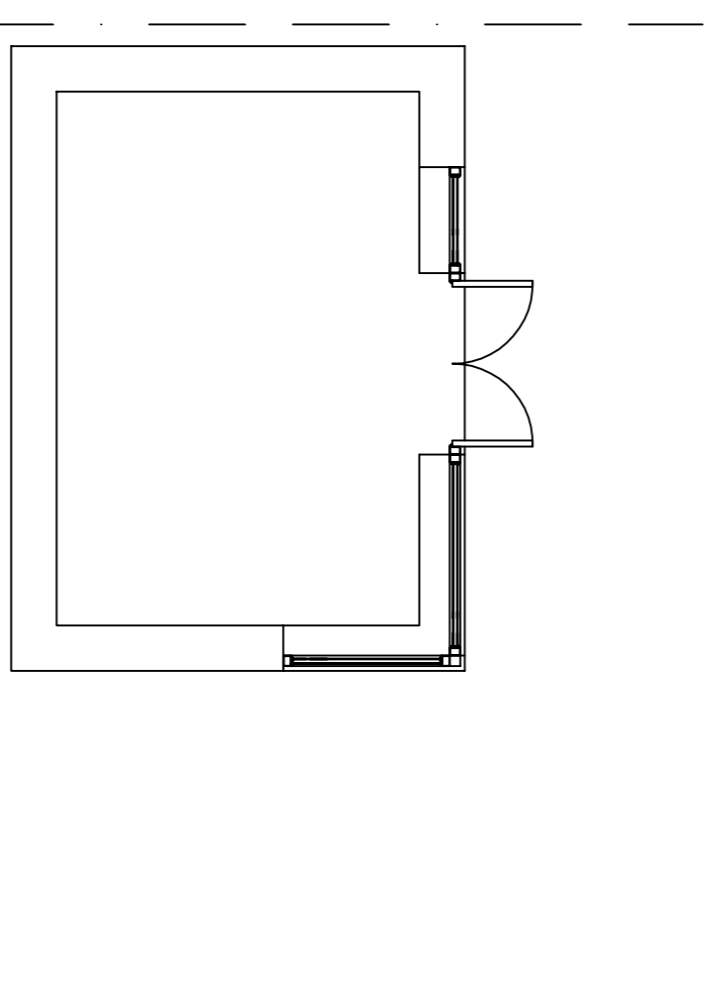


Proposed Conservatory Base Plan

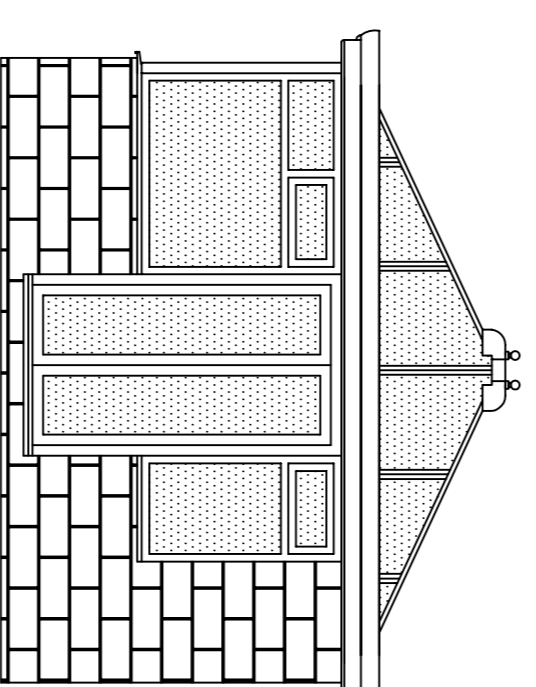


Proposed Conservatory Front Elevation

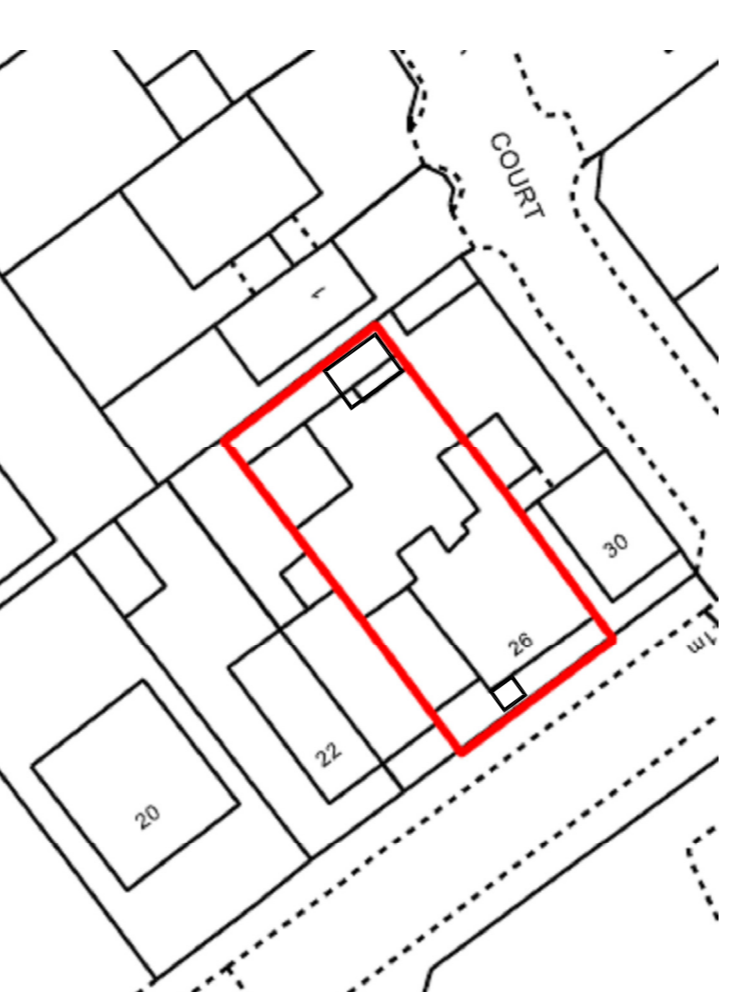


Site Plan
1:500

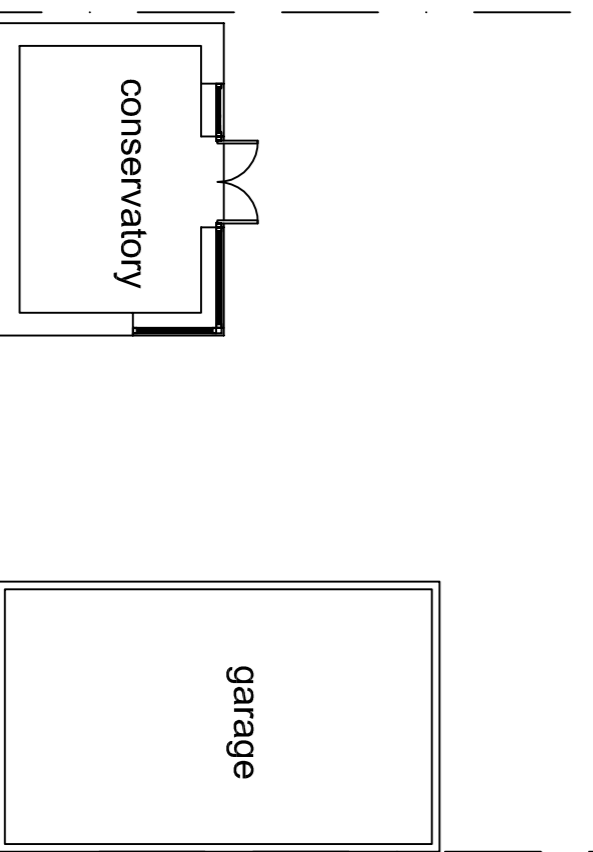


Proposed Ground Floor Plan

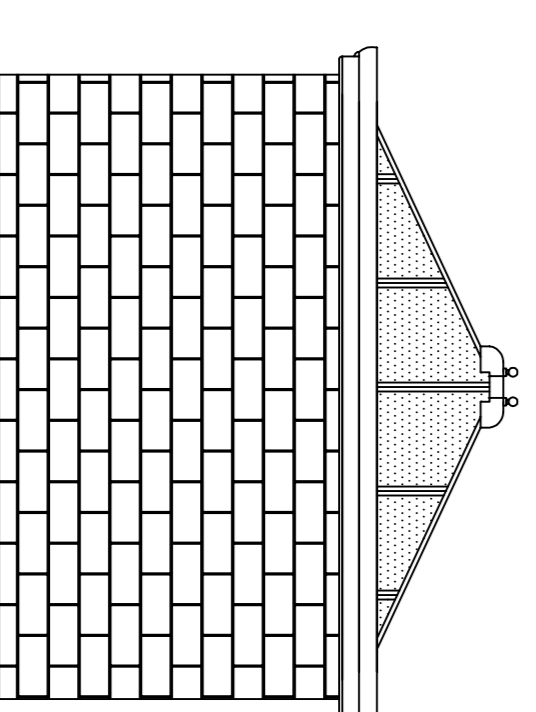

Proposed Conservatory Rear Elevation

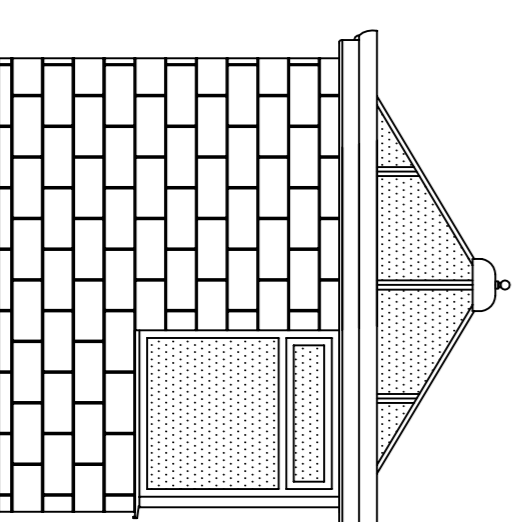

Proposed Conservatory Side Elevation

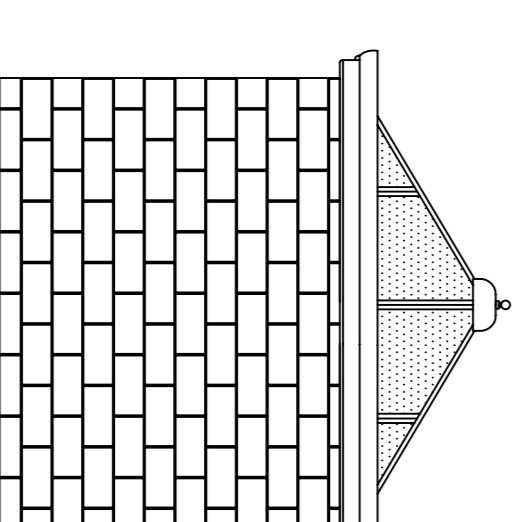

Proposed Conservatory Side Elevation

Notes

Porch to be built from stone to match front elevation of property.
Roof to be covered with slate tiles to match roof of property.
Rear conservatory base already built from stone.

AB Design & Build
66 Low Grange Road
Thurnscoe
Rotherham
S63 0LE
Tel: 07966 488928
email:info@abdesignandbuild.co.uk

Project
Proposed Front Porch and Rear Existing Conservatory for Mr & Mrs Arnold:-

26 Tinker Lane
Hoyland
Barnsley
S74 0PD

Drawing
Proposed Plan & Elevations.
Proposed Conservatory Base.

Location Plan.

Site Plan.

Drawn By Stuart Allen
Date 12/10/15

Scale
Plan and Elevations 1:100
Conservatory Plan & Elevations 1:50
Location Plan 1:1250
Site Plan 1:500

Drawing Number
AB/PA/2015/Arnold/S740PD/02