
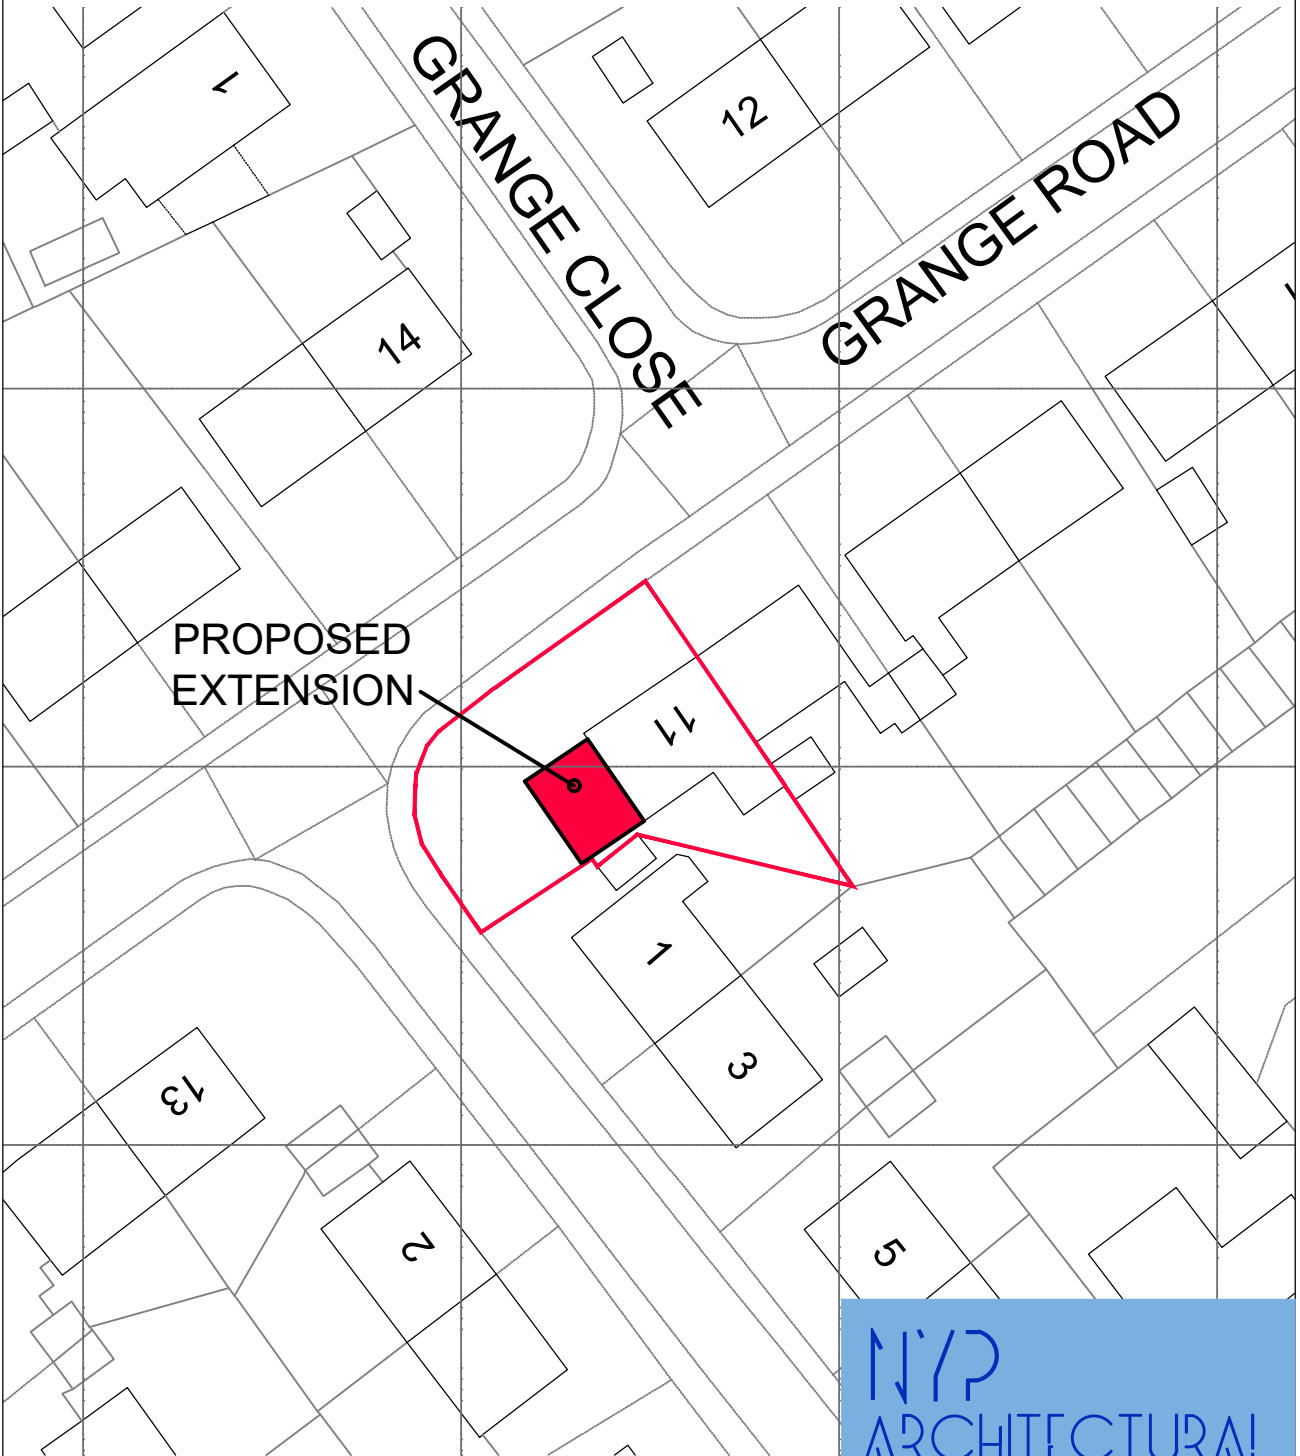


NORTH

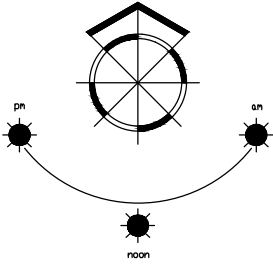

Project.
**16 WINFIELD DRIVE
EAST BIERLEY
BRADFORD
BD4-6RJ**

Drawing Title.
**PROPOSED
SITE PLAN**

Client.
Date. **JAN 2025**
Scale. **1:500**

Ref. **2025-193**
Dwg. No. **LOC-03**

Rev.

NYP
**ARCHITECTURAL
LTD**

BBIC, INNOVATION WAY, BARNSELY, S75 1JL.
Tel: 01226 200989. E: scott@nypas.co.uk