


**GENERAL NOTES:**

Drawing copyright of DS&L Property Consulting Ltd.

Dimensions should be checked and verified on site prior to any construction or alteration.

Extension ridge to stay below existing roof ridge.  
Tiles to match existing.

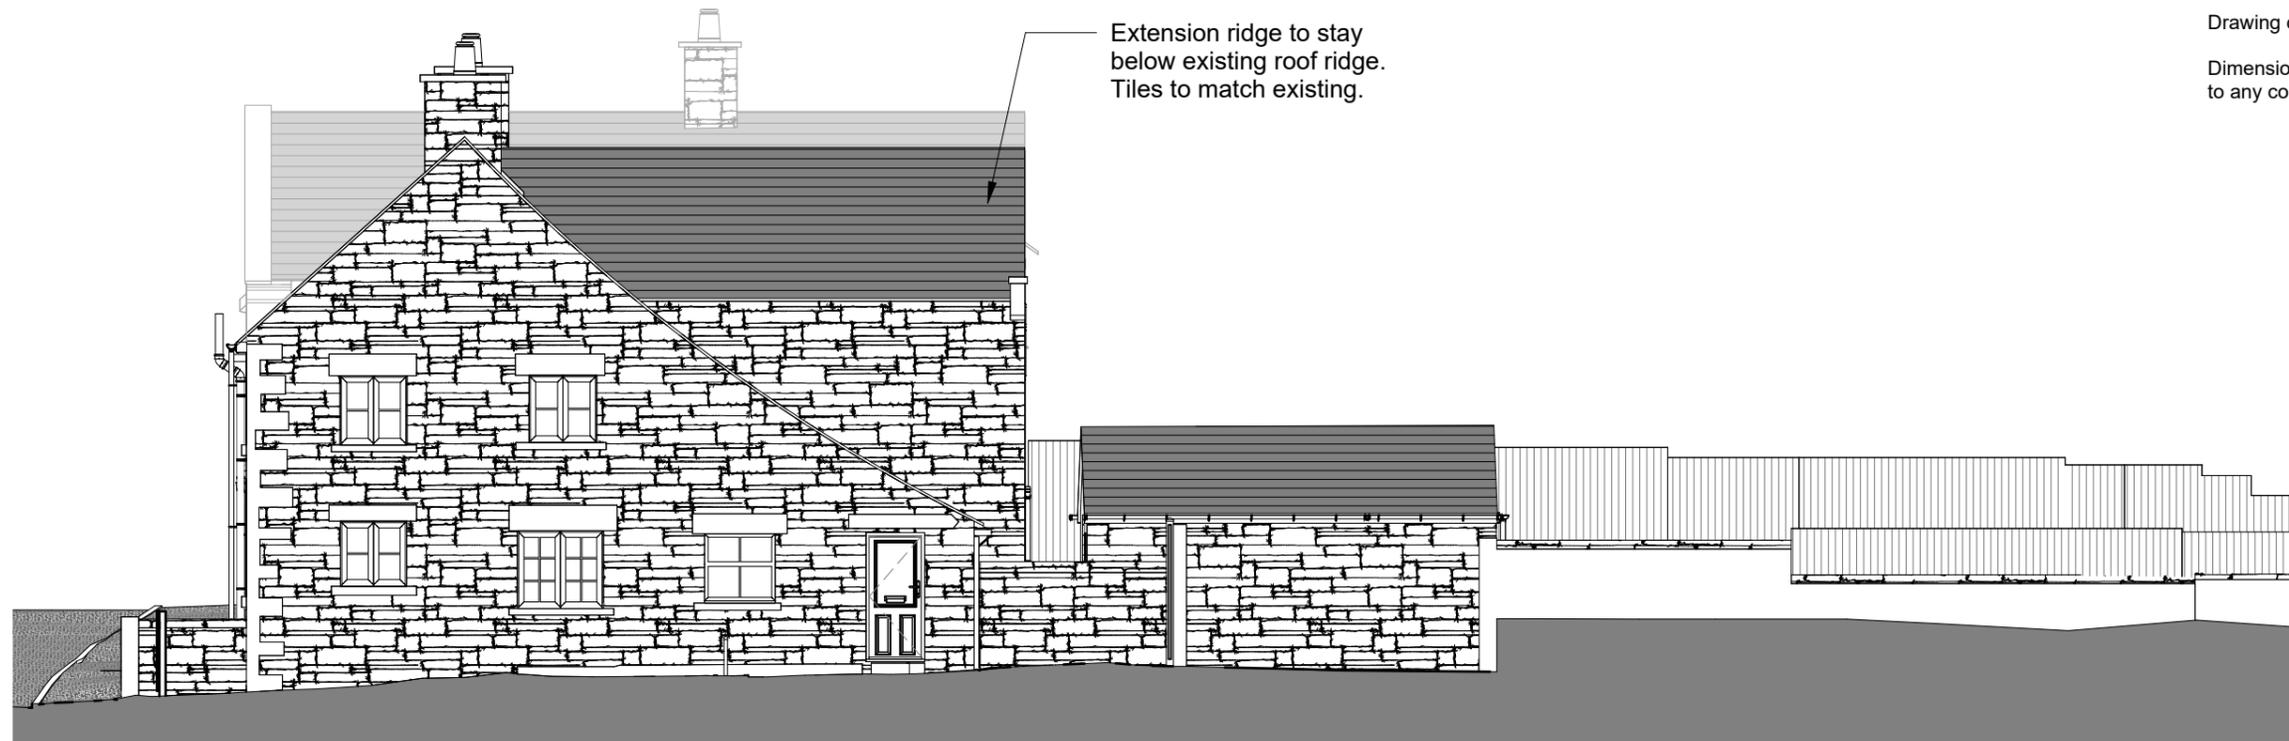


PROPOSED NORTH - EAST ELEVATION

Extension ridge to stay below existing roof ridge.  
Tiles to match existing.

**Window/Door Notes:**

New doors and windows to be SMART Cotswold aluminium - frame colour: Bibury Stream CWD003 (off-white textured finish)

Connected To Neighbouring Property

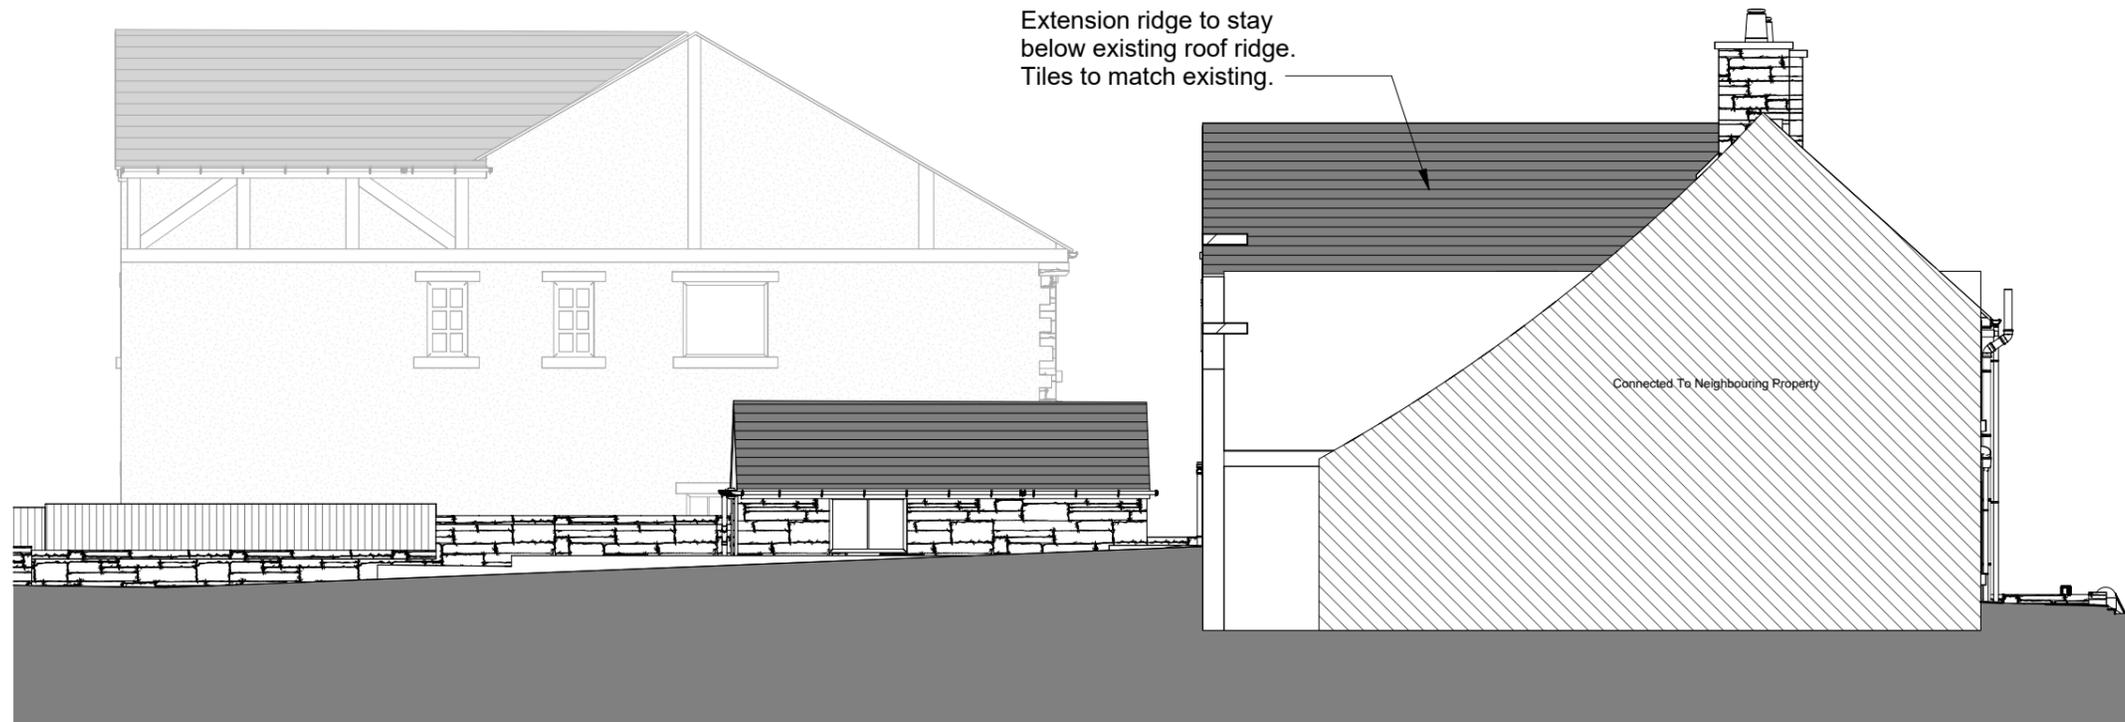

PROPOSED SOUTH - WEST ELEVATION

Site Address:  
33 Darton Rd, Cawthorne, Barnsley S75 4HU, UK

Project:

Rear Gable Extension

Drawing title:  
Proposed N.E. and S.W. Elevation

Status:	Date:
Planning	April 2025

Project no:	Drawing no:	Revision:	Scale:
FP - 33DR	07	-	1:100 @A3

1:100

