


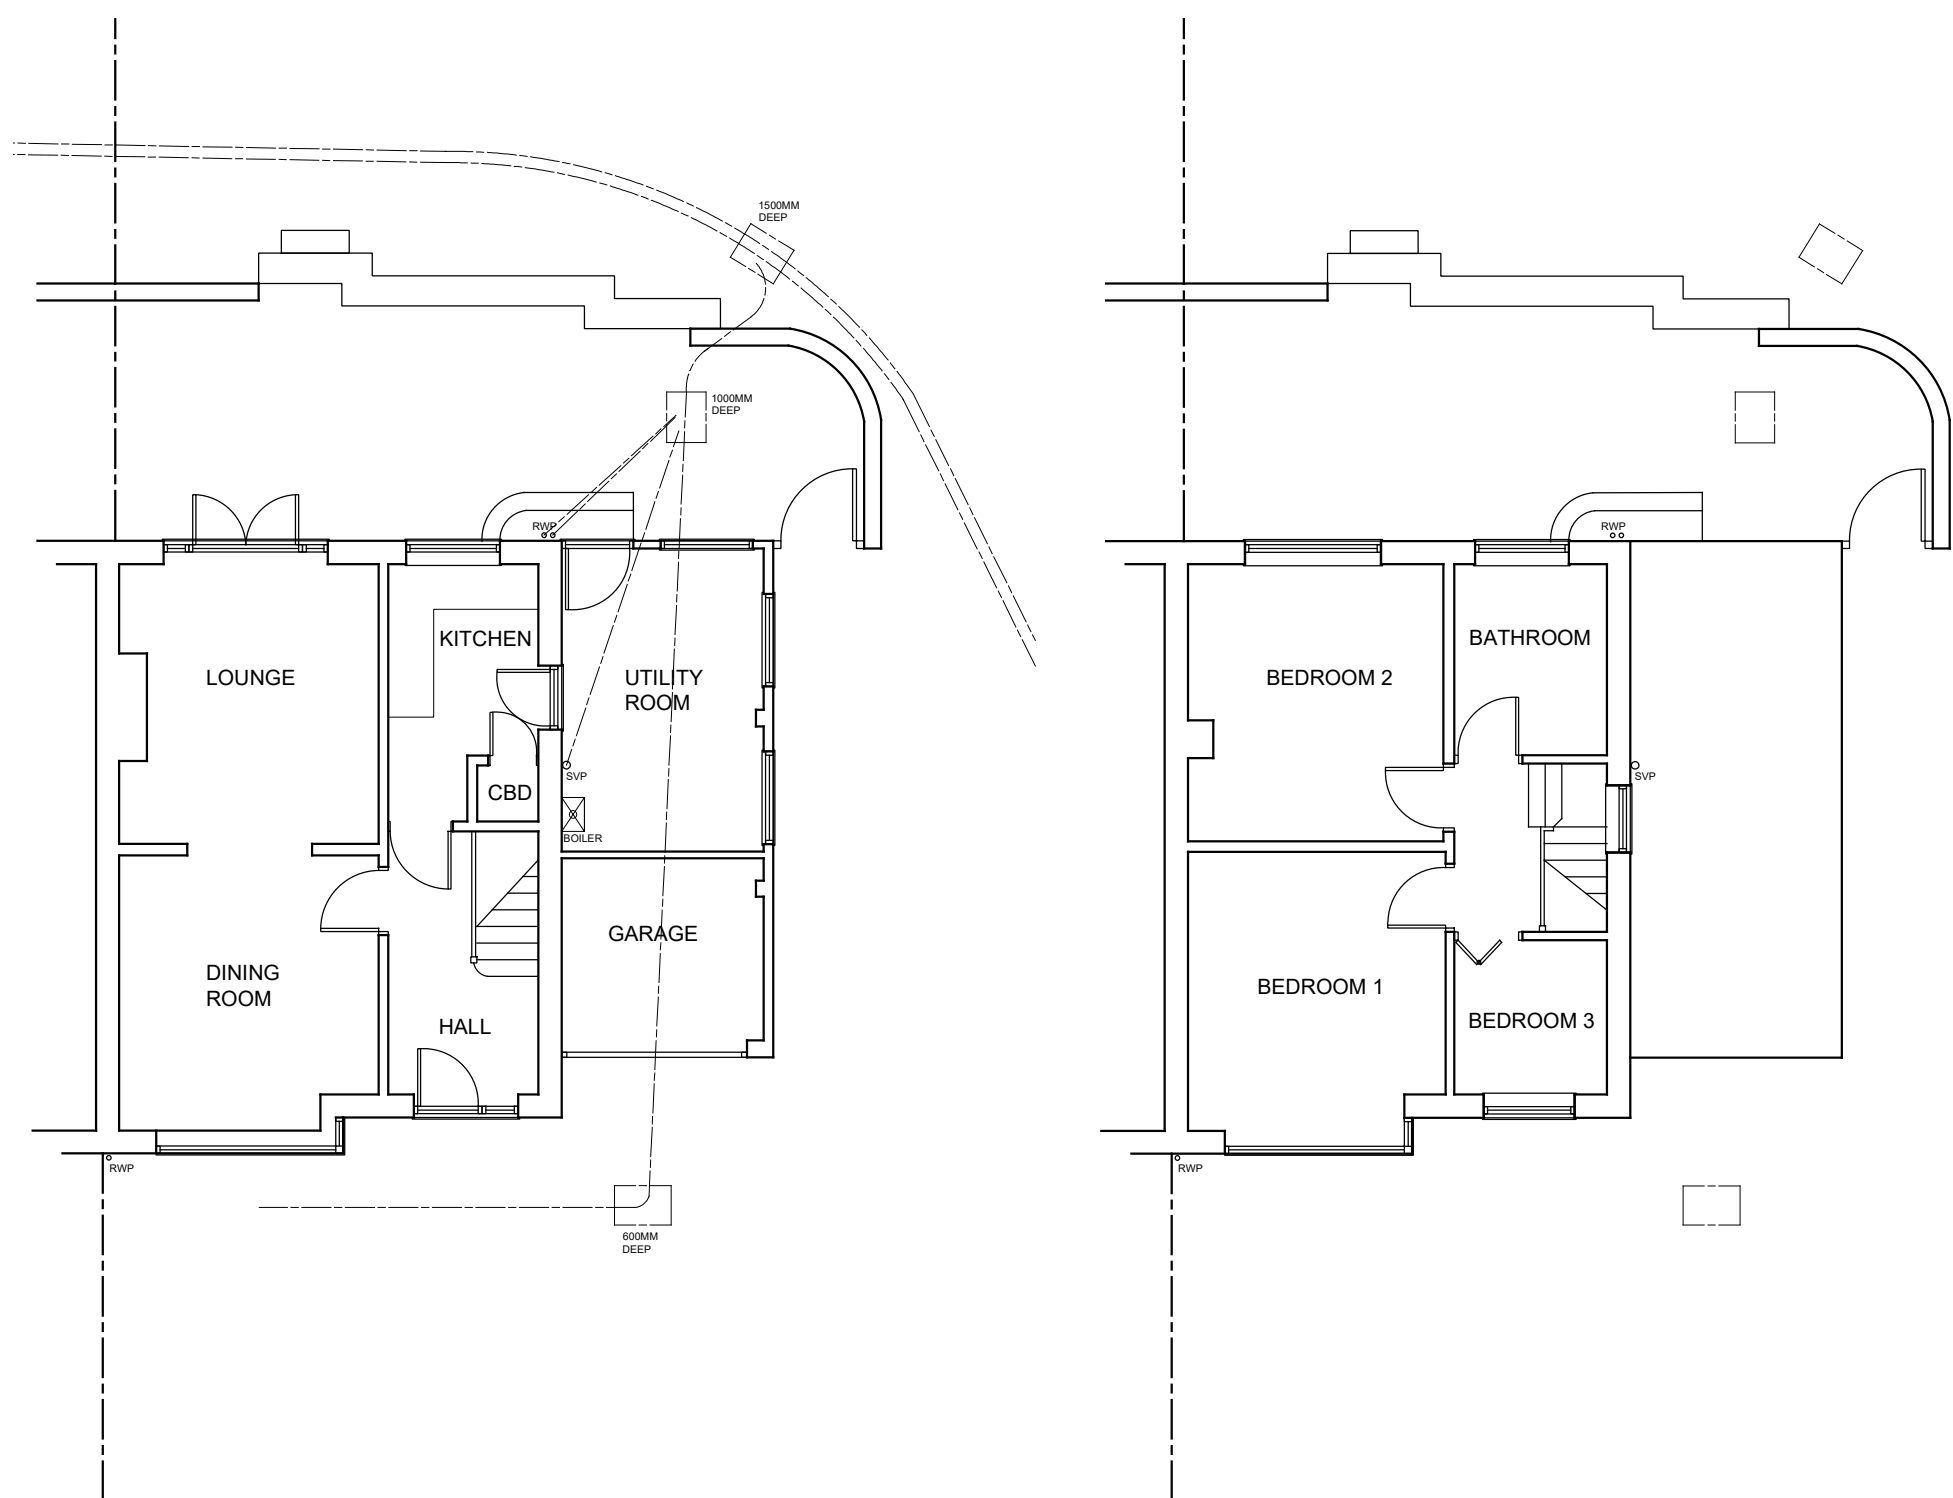

EXISTING GROUND FLOOR PLAN EXISTING FIRST FLOOR PLAN



EXISTING FRONT ELEVATION

EXISTING SIDE ELEVATION

EXISTING REAR ELEVATION


EXISTING SIDE ELEVATION

PROPOSED FRONT ELEVATION


PROPOSED SIDE ELEVATION

PROPOSED REAR ELEVATION


PROPOSED SIDE ELEVATION

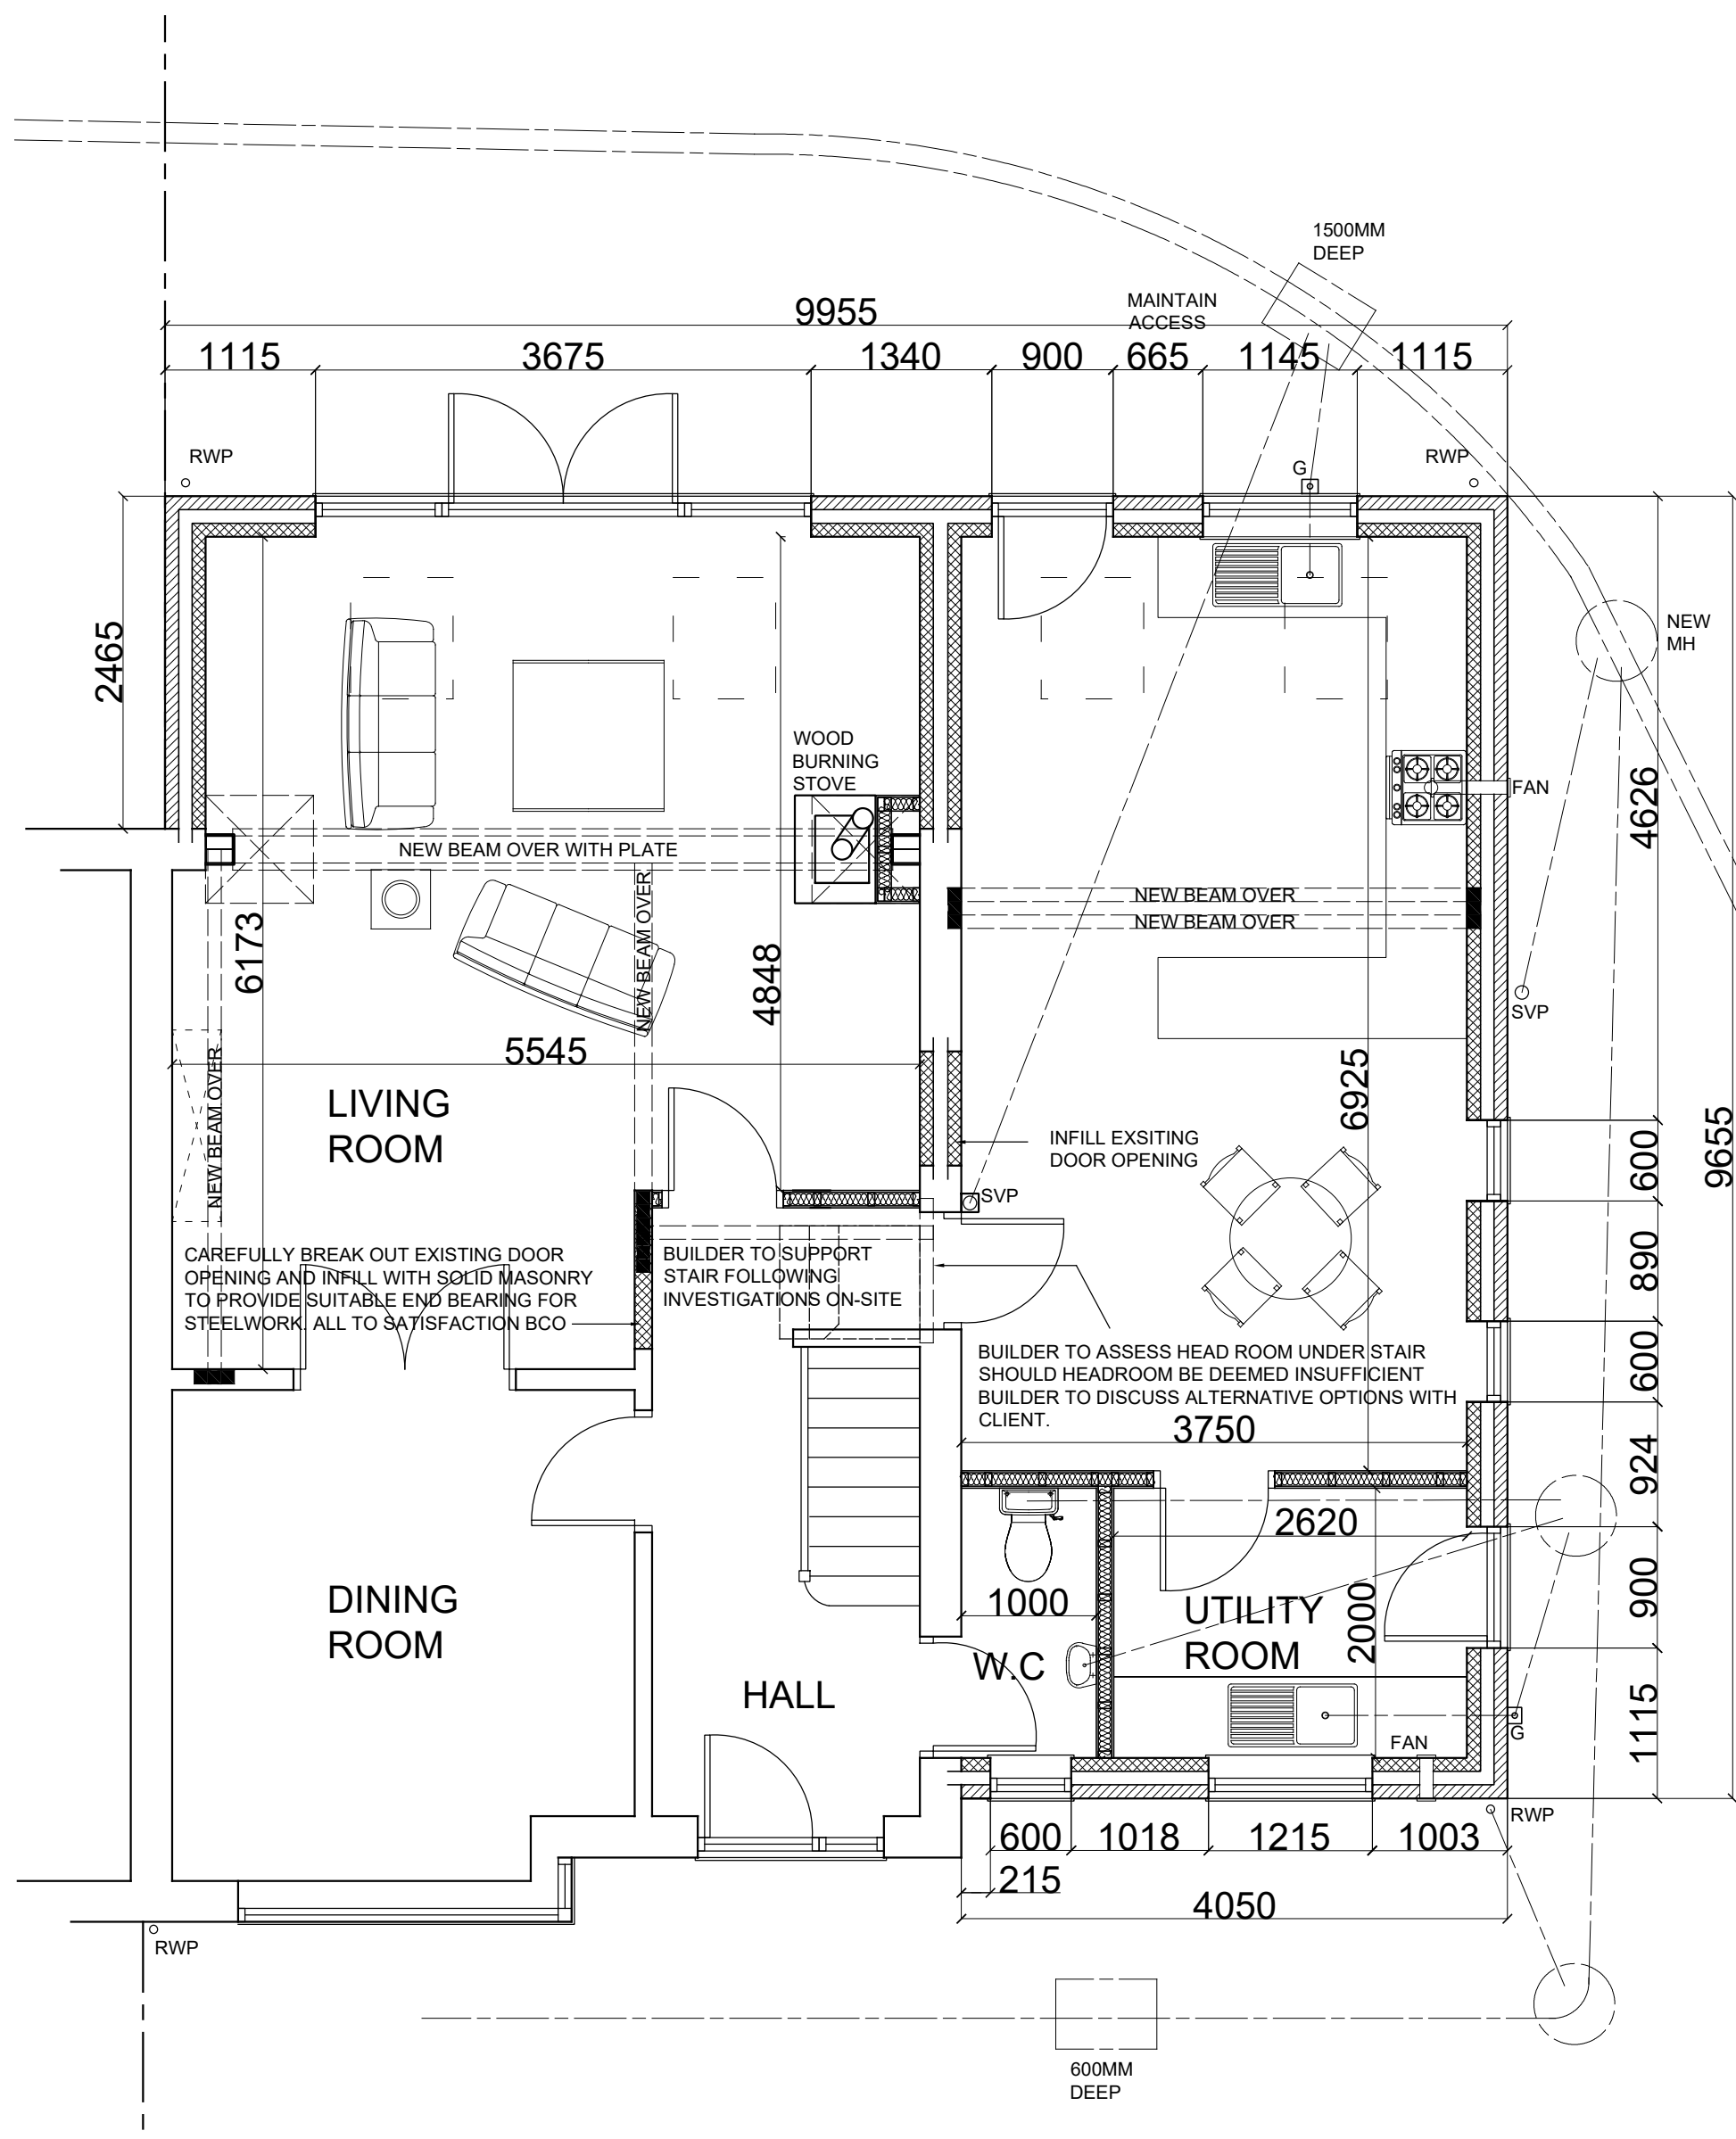


PROPOSED GROUND FLOOR PLAN

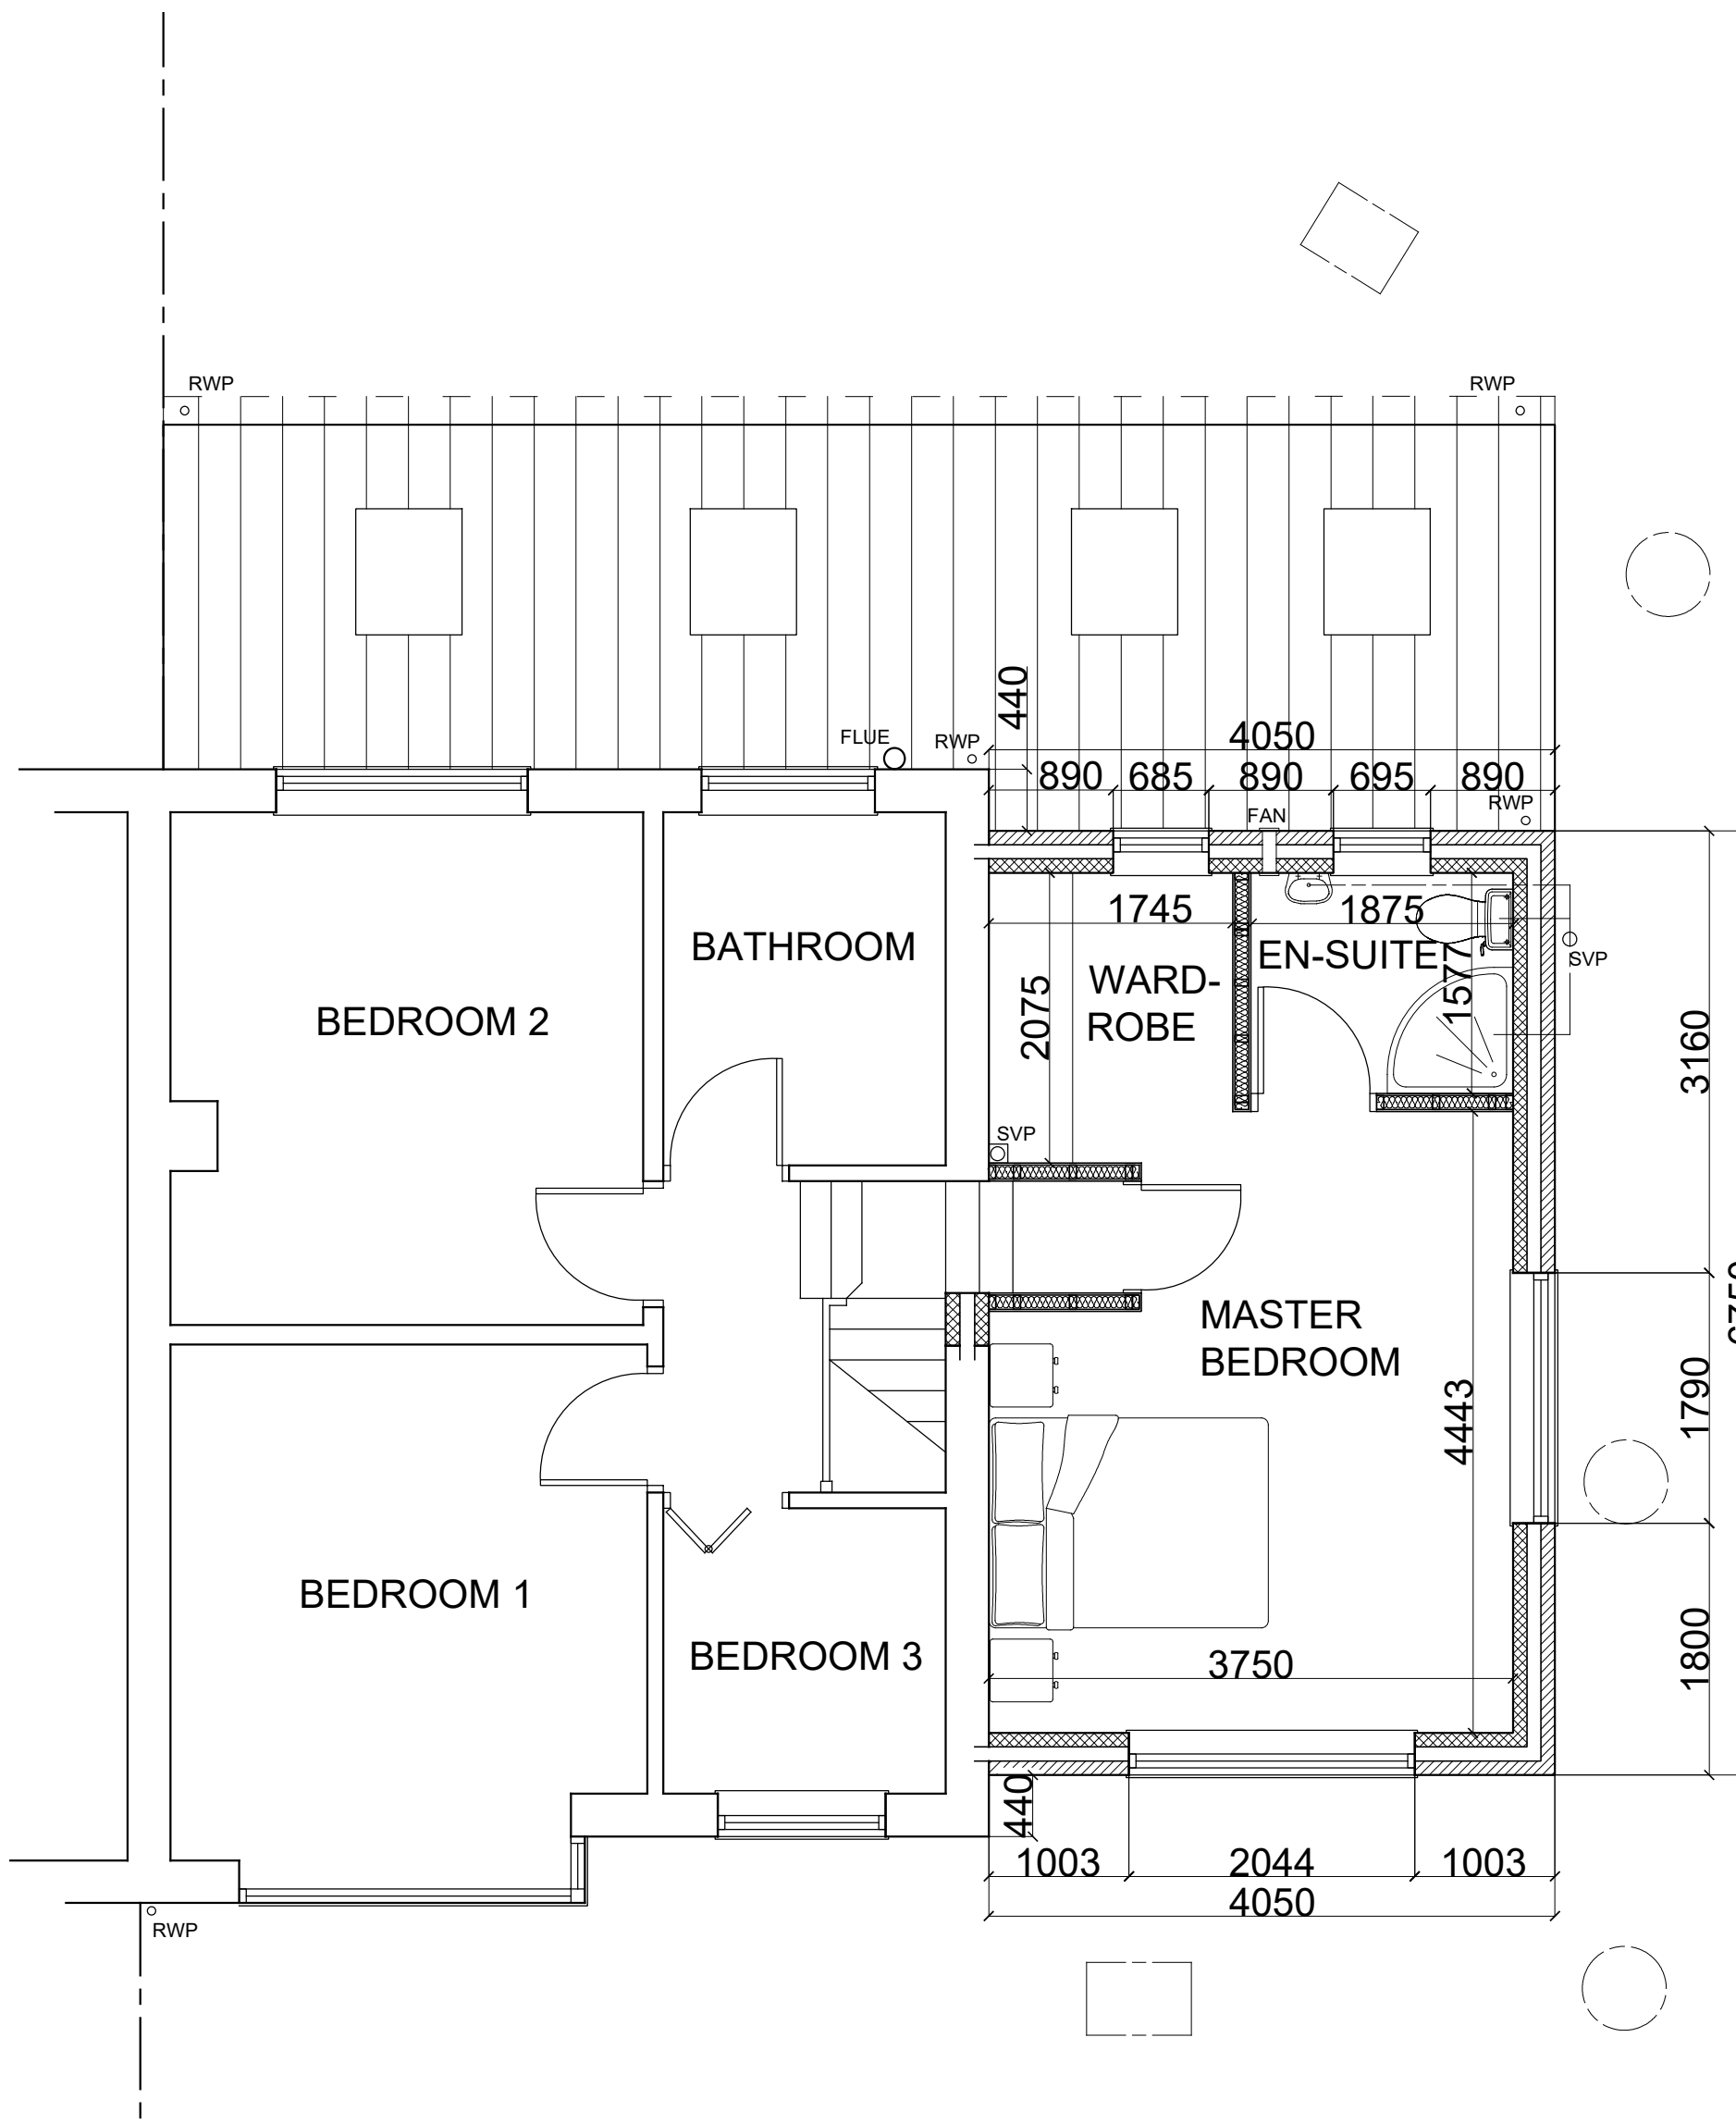

PROPOSED FIRST FLOOR PLAN

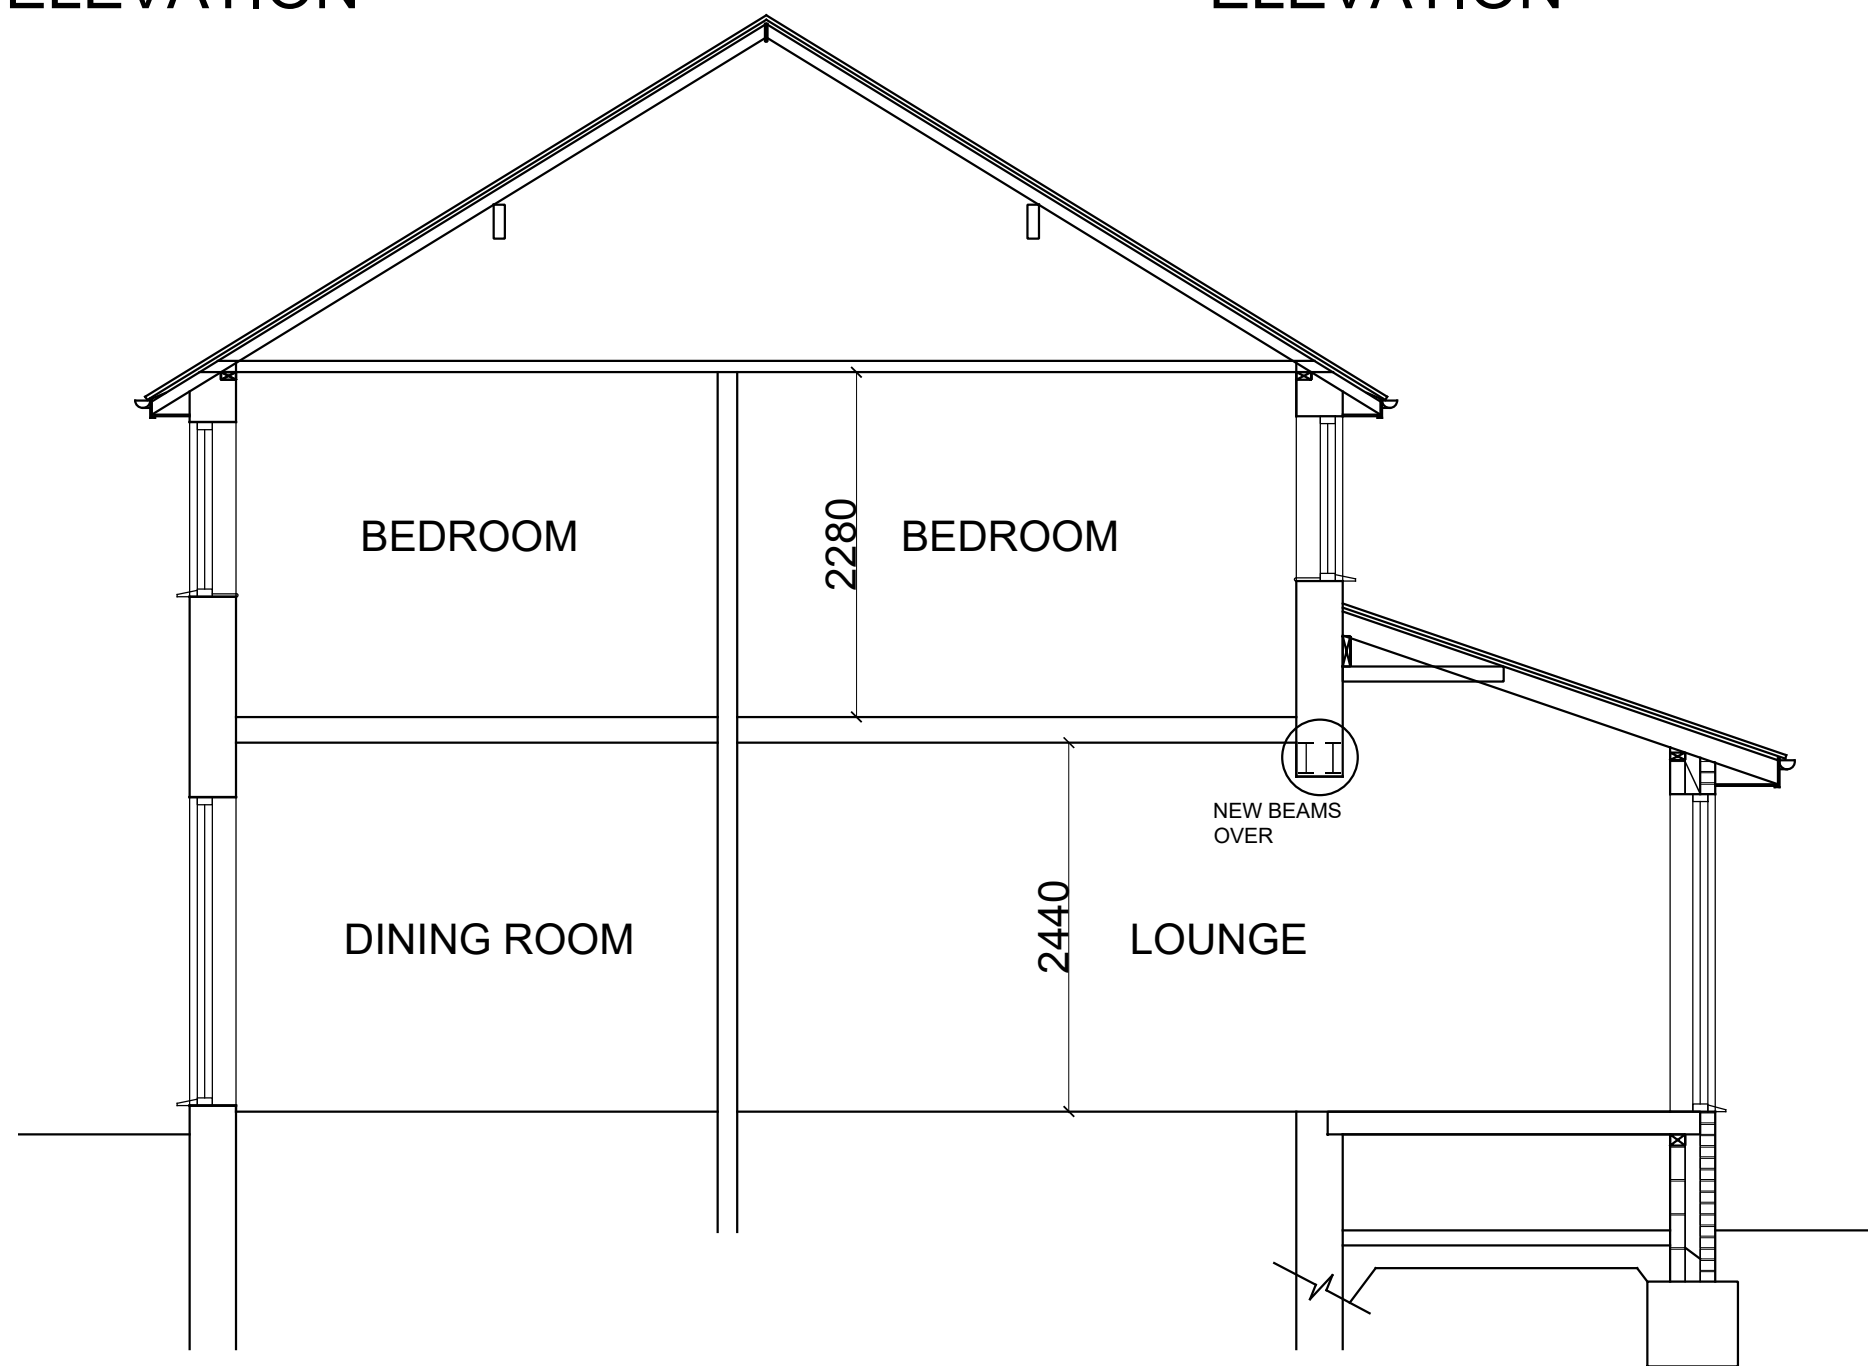

PROPOSED SECTION

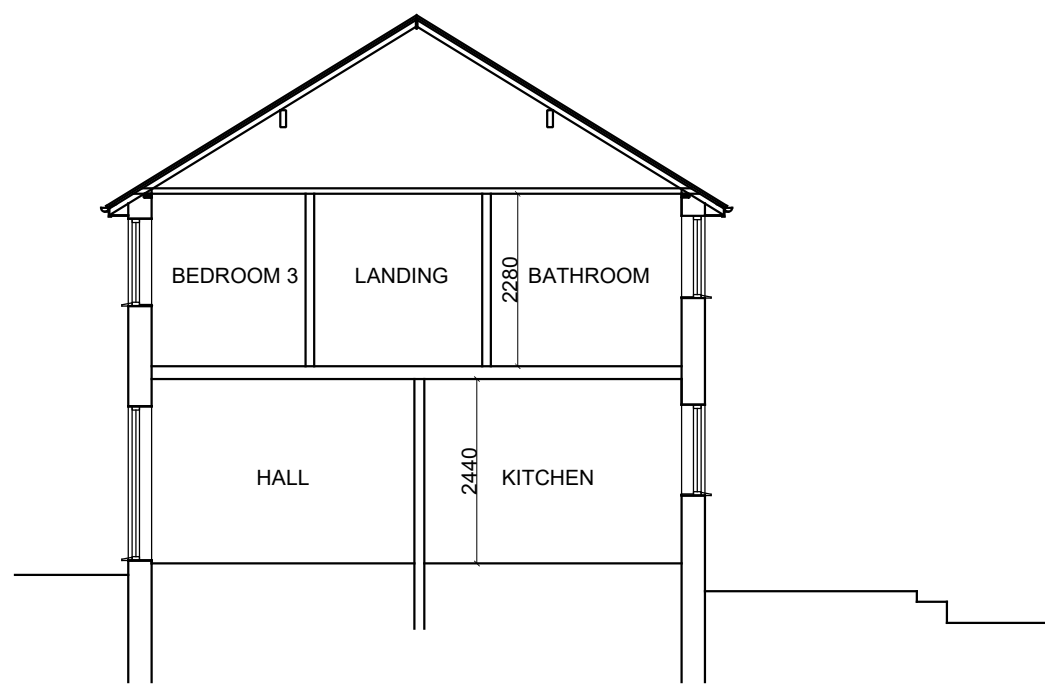

EXISTING SECTION

REDUCED FIRST FLOOR BY 440MM IN ACCORDANCE WITH PLANNING REQUIREMENTS		10.17	DS
REV	DESCRIPTION	DATE	DRWN
JDS DESIGNS LTD TEL - 07534437377 EMAIL - JDS.DESIGNS@GMAIL.COM			
PROJECT TITLE PROPOSED TWO STOREY SIDE AND SINGLE STOREY REAR EXTENSION AT 2 CORUNATION CRESCENT BIRWELL BARNESLEY S70 5RN			
DRAWING TITLE EXISTING AND PROPOSED PLANS			
PROJECT NO.	2017.00140.000	DWG NO.	01
SCALE	1:50 / 100	REV.	A