
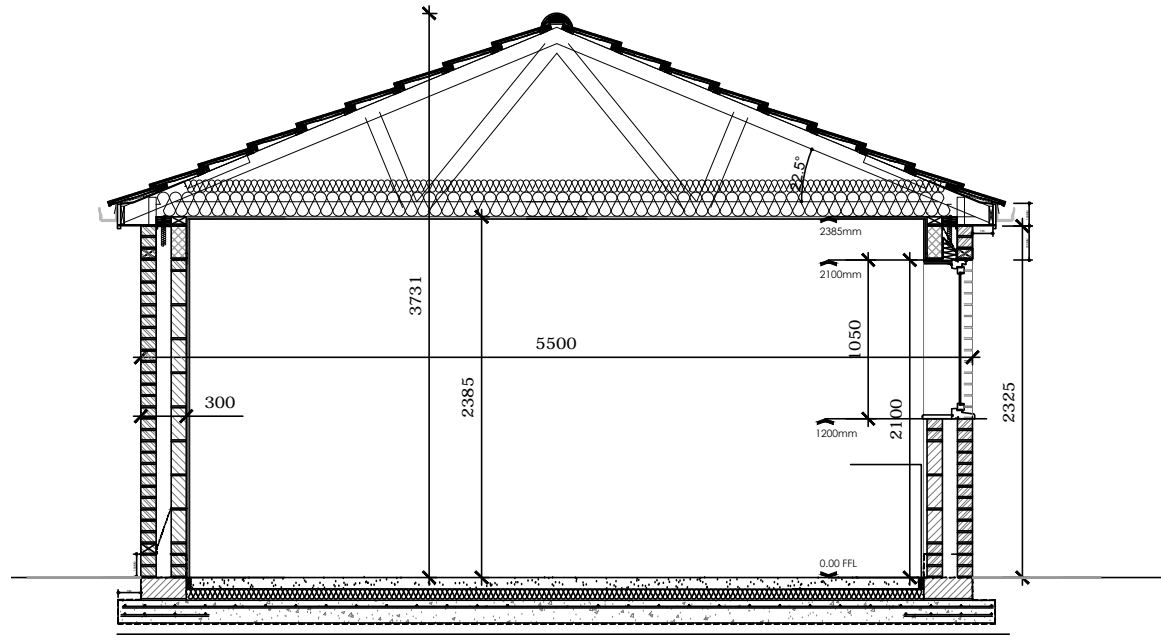
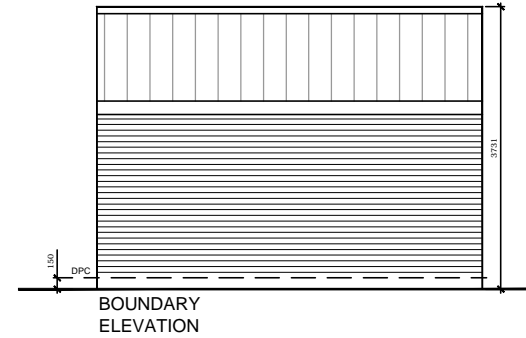
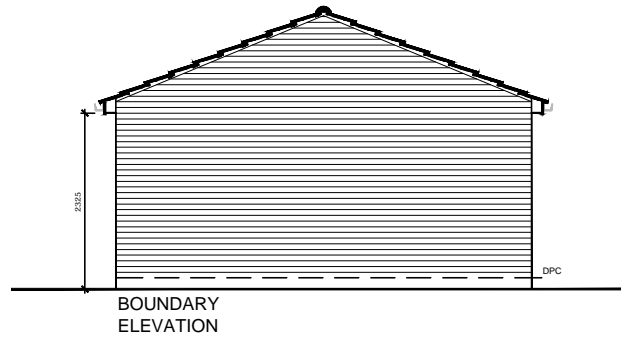
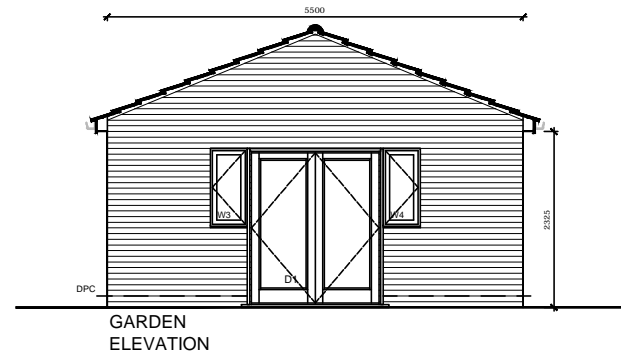


FLOOR PLAN

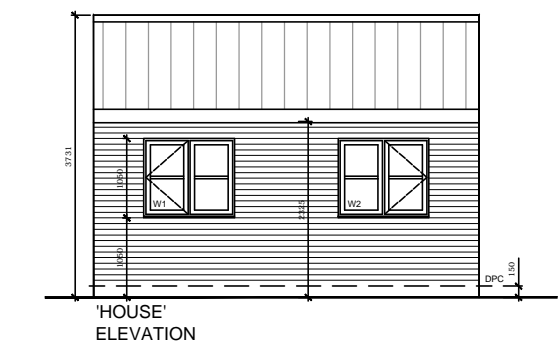

SECTION

MATERIALS:  
 BRICKWORK TO MATCH EXISTING DWELLING  
 ROOF TILES - CONCRETE ROOF TILES TO MATCH EXISTING DWELLING

Proposed Summer House	Title: Planning Drawing	Rev:	Description:	Date:	3 Malham Close Shafton Barnsley S72 8PE
	Drawing No: 02 Brick Scale: 1:50 & 1:100@A3	Date: -	Drawn:		