



SCALE 1:50

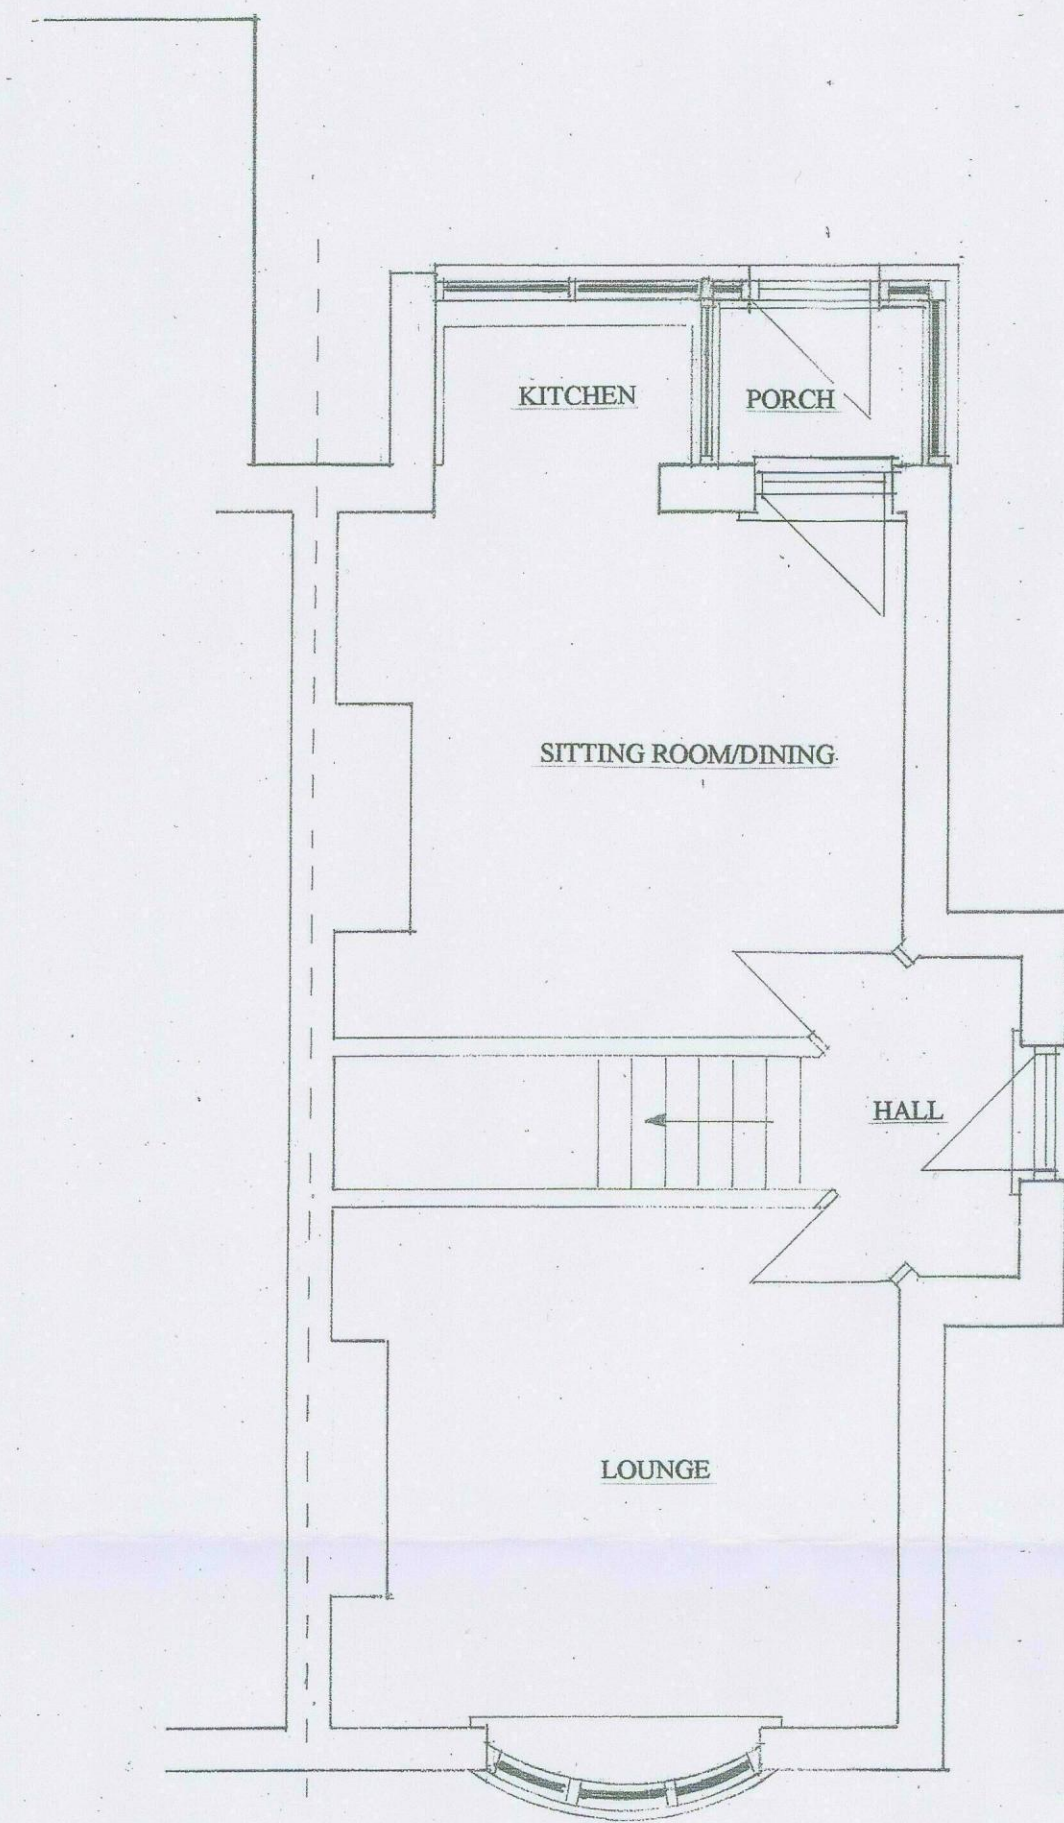

EXISTING GROUND FLOOR
LAYOUT

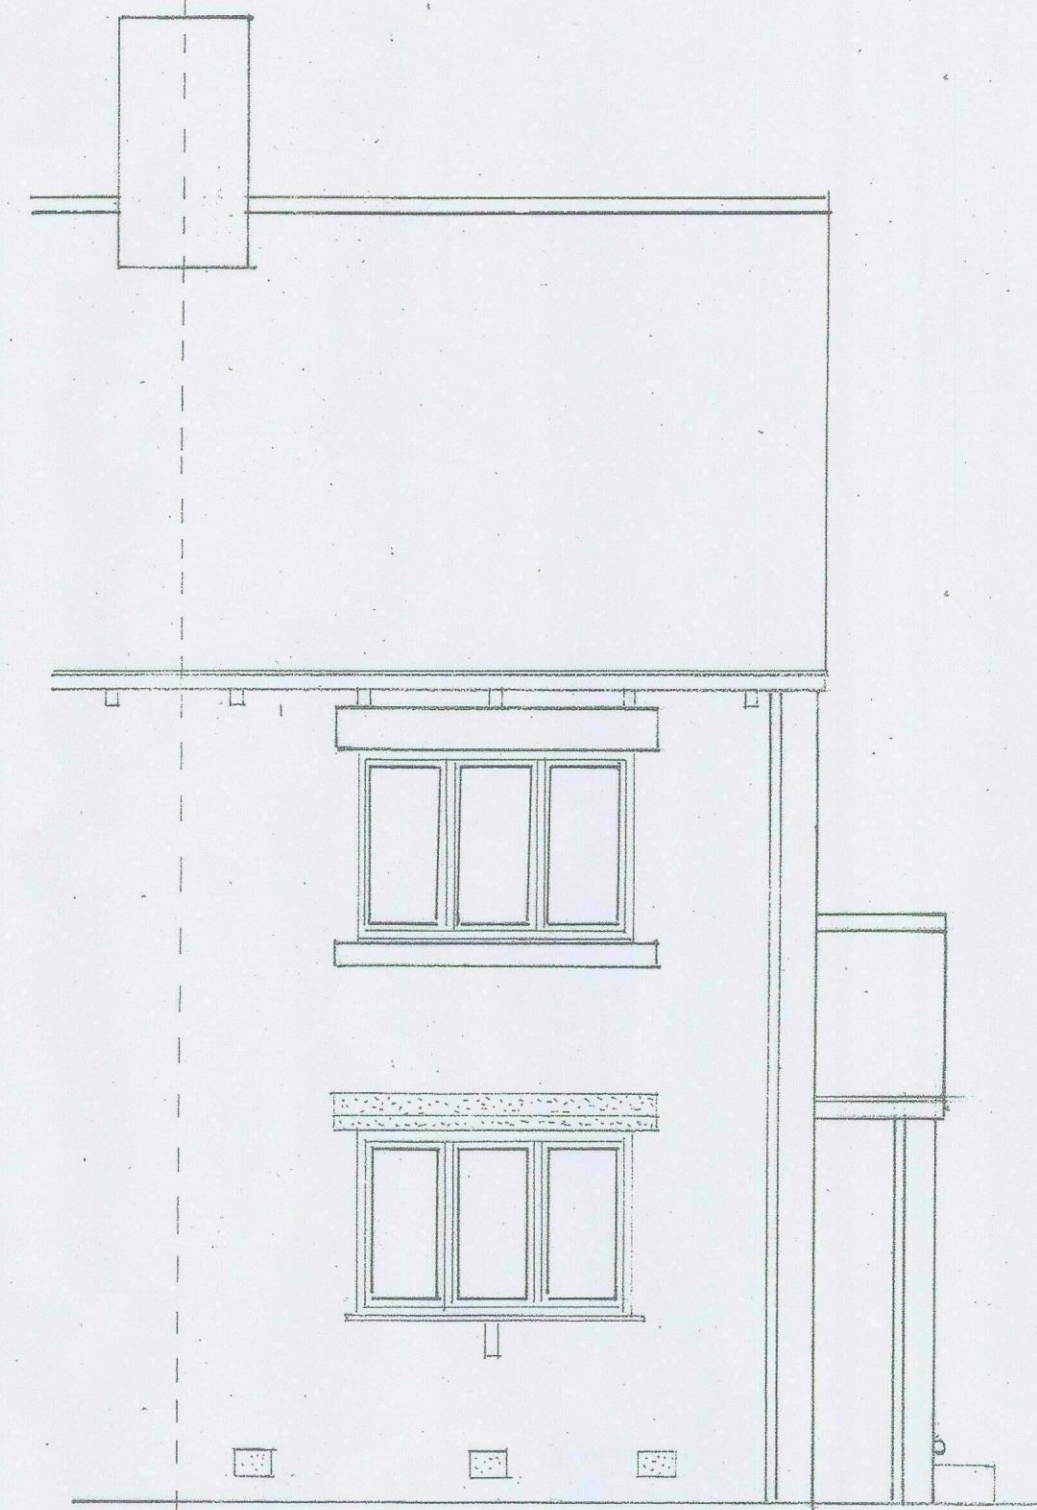

EXISTING FRONT ELEVATION




EXISTING SIDE ELEVATION A

SCALE 1:50




EXISTING REAR ELEVATION

SCALE 1:50

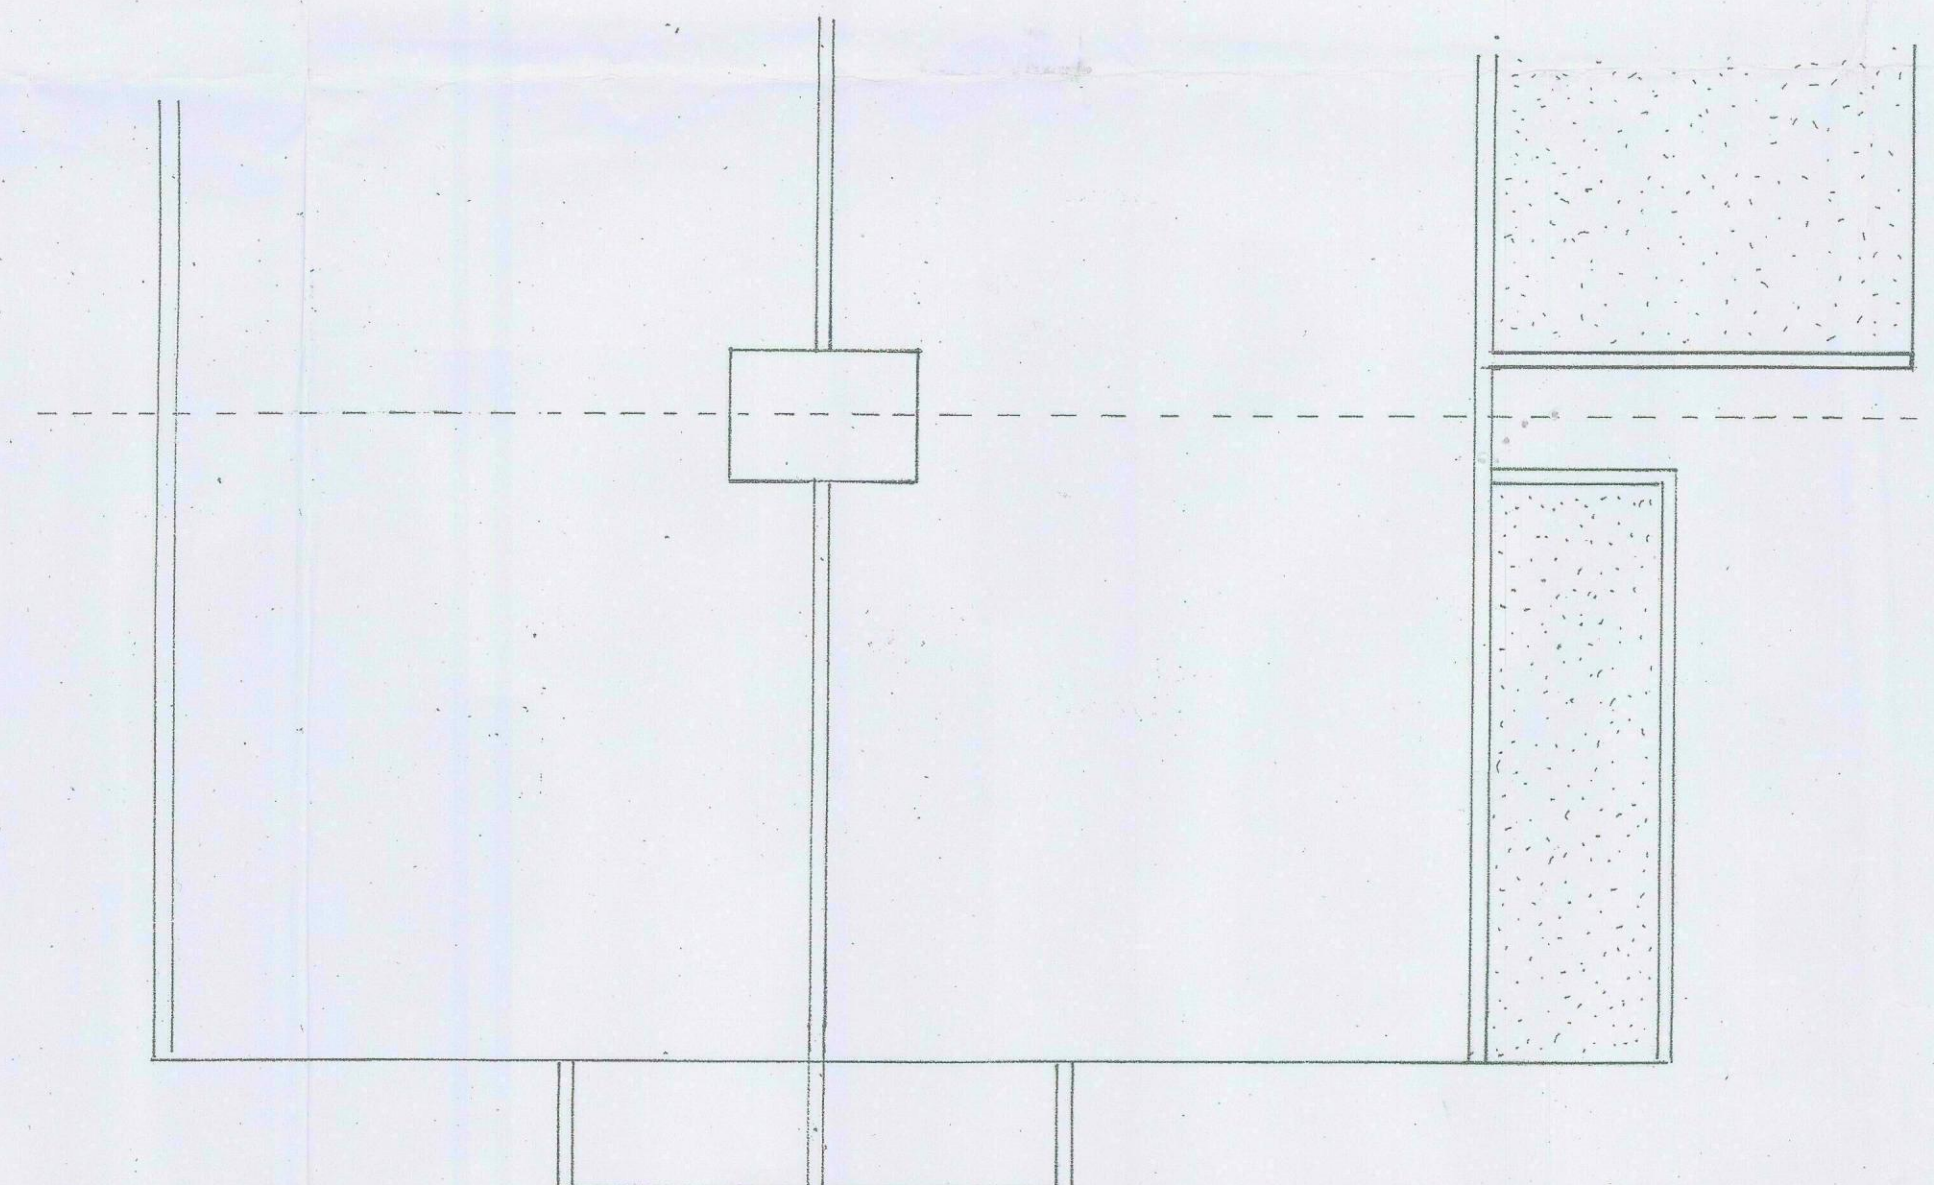

EXISTING ROOF LAYOUT

SCALE 1:50

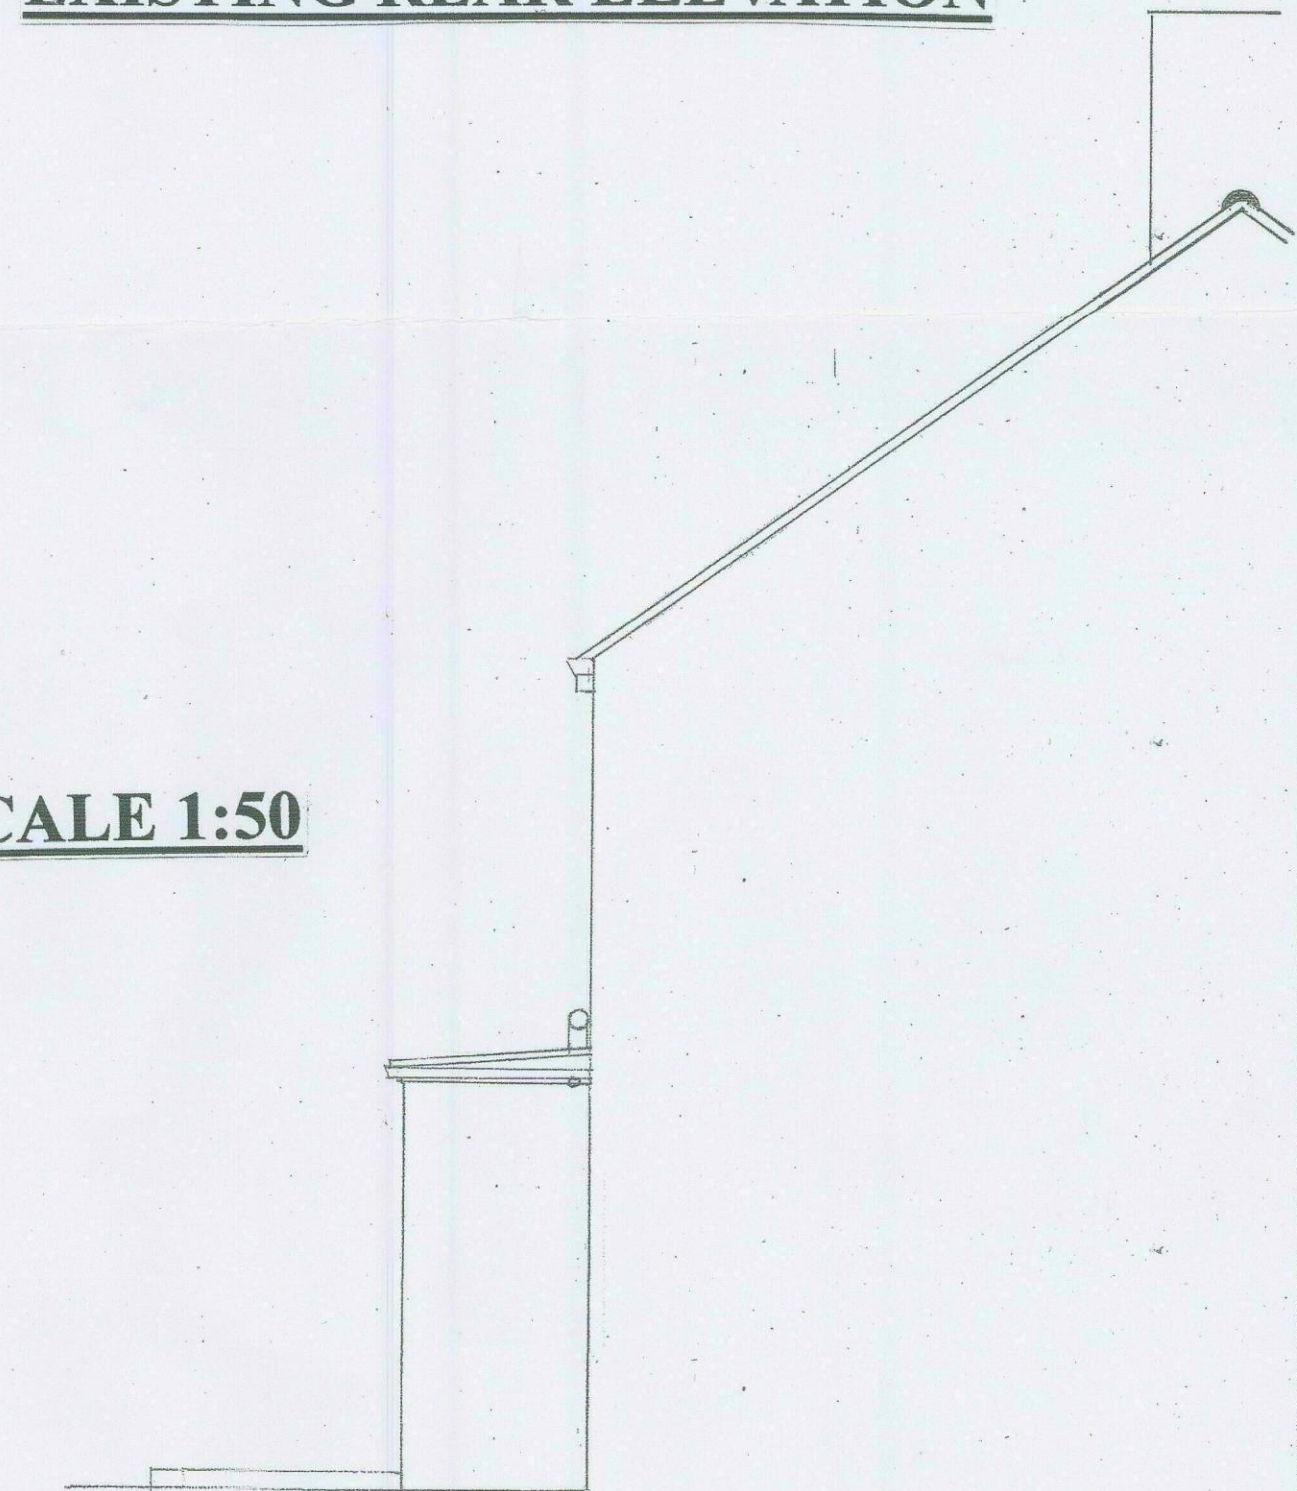

EXISTING SIDE ELEVATION B