



Drawing No.	Rev No.
MRH003 -05	

DO NOT SCALE: Contractor to check all dimensions and report any omissions or errors


NOTES

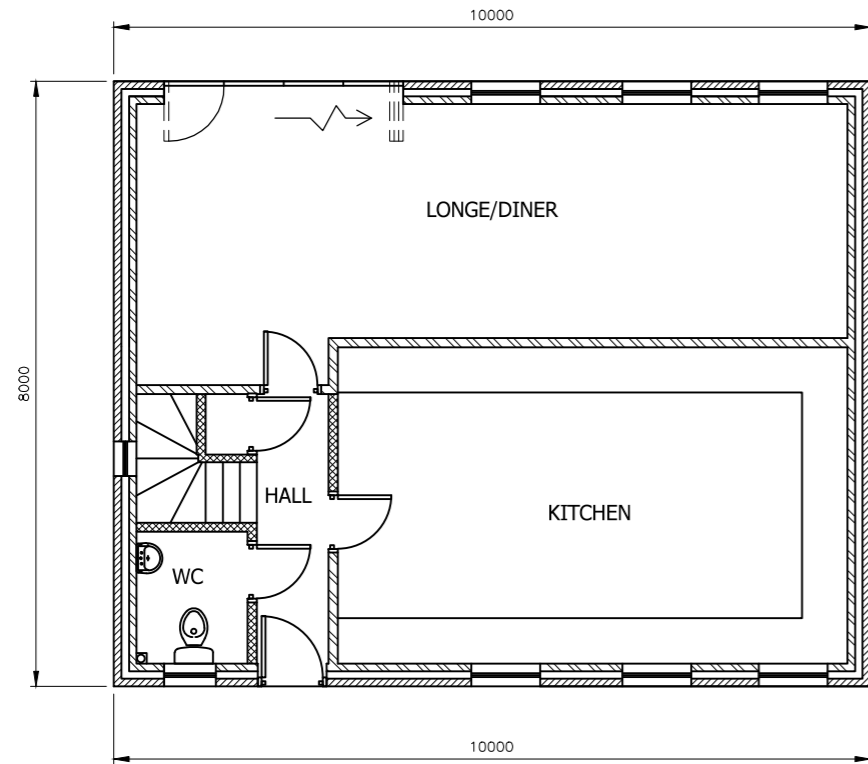

PROPOSED GROUND FLOOR PLAN
SCALE 1:100 AT A3

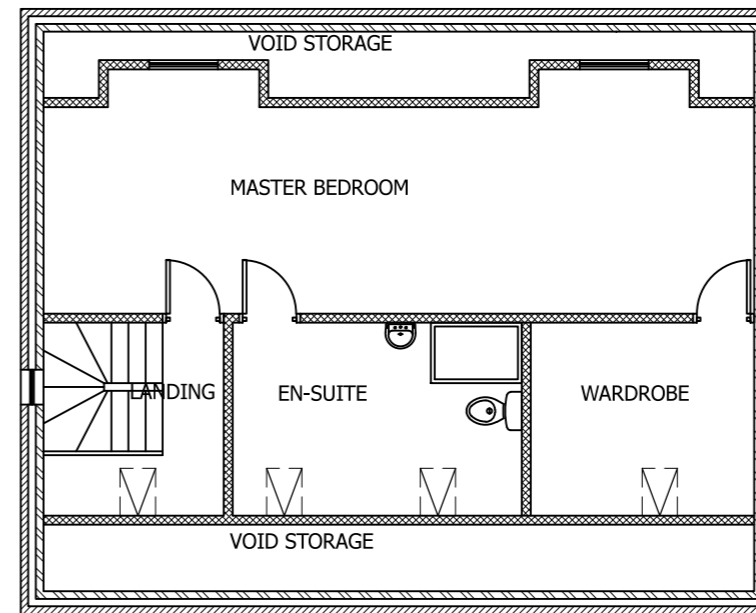

PROPOSED SECOND FLOOR PLAN
SCALE 1:100 AT A3

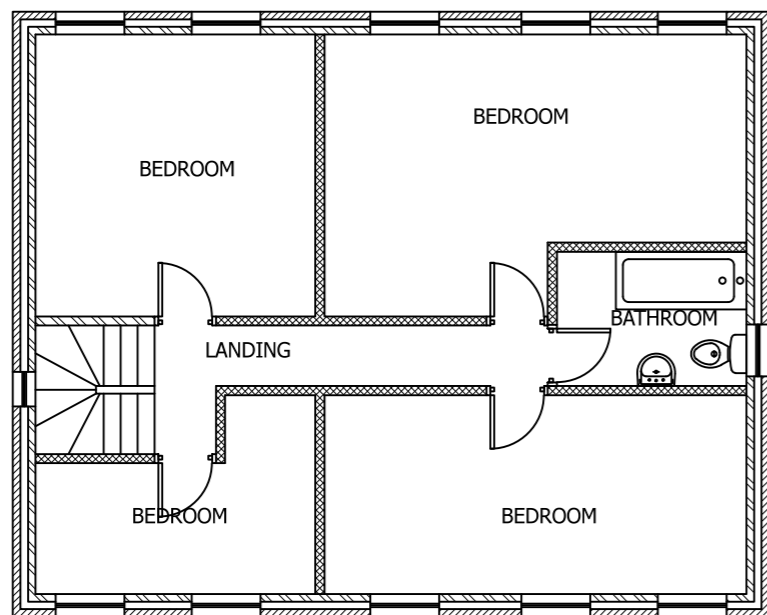

PROPOSED FIRST FLOOR PLAN
SCALE 1:100 AT A3

Rev	Description	By	Chk	App	Date
-----	-------------	----	-----	-----	------

JRB DESIGNS Ltd
1 Saville Road
Cudworth
Barnsley
S72 8LT
Tel: 01226 383542
Fax: 01226 380078
Mob: 07970 541192
Email: john@jrbdesigns.co.uk

This drawing is copyright. © jrbdesigns Ltd.

Client **HOLCON GROUP**

Drawing Title **PROPOSED PLANS 4 & 5**

Address **LAND OFF ACORN WAY
GRIMETHORPE
BARNSELY**

Project Title: **PROPOSED NEW HOUSING
DEVELOPMENT**

Purpose of Issue: **PLANNING**

Drawing Status **FIRST ISSUE**

Scale at A3 AS SHOWN	Drawn By JRB	Date 15/01/2026
Checked By	Date 15/01/2026	Approved By Date 15/01/2026

Project No. MRH003	Drawing No. 05	Revision
------------------------------	--------------------------	----------

APPROVAL INFORMATION TENDER CONTRACT CONSTRUCTION