


NOTES
Do not scale from these drawings - If in doubt always ask first
Report any discrepancies and omissions to owner
This Drawing is Copyright © 2026
Drawings are prepared for the purposes of obtaining Town & Country Planning Permission Approval only.
It is the responsibility of the owner / client to serve a notice on the adjoining or adjacent neighbours for the proposed works under The Party Wall Act 1996. Explanatory booklets can be obtained free of charge from the D.O.E. publications despatch centre, Blackhorse Road, London SE99 6TT
Tel 0208 691 9191.

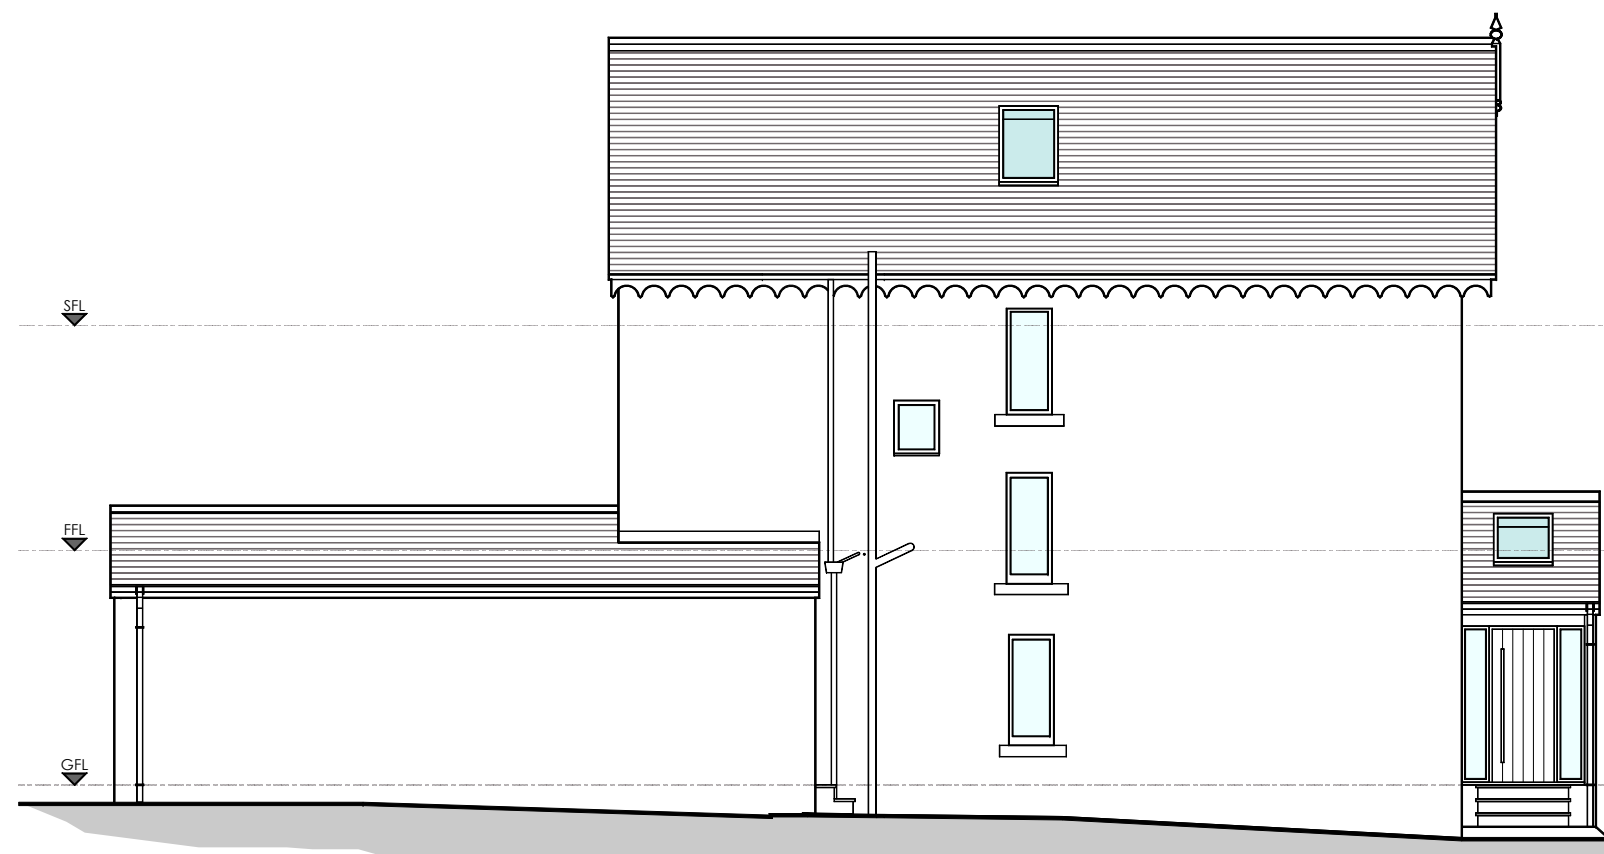

Proposed Elevation - A (1:100)




Proposed Elevation - B (1:100)




Proposed Elevation - C (1:100)




Proposed Elevation - D (1:100)

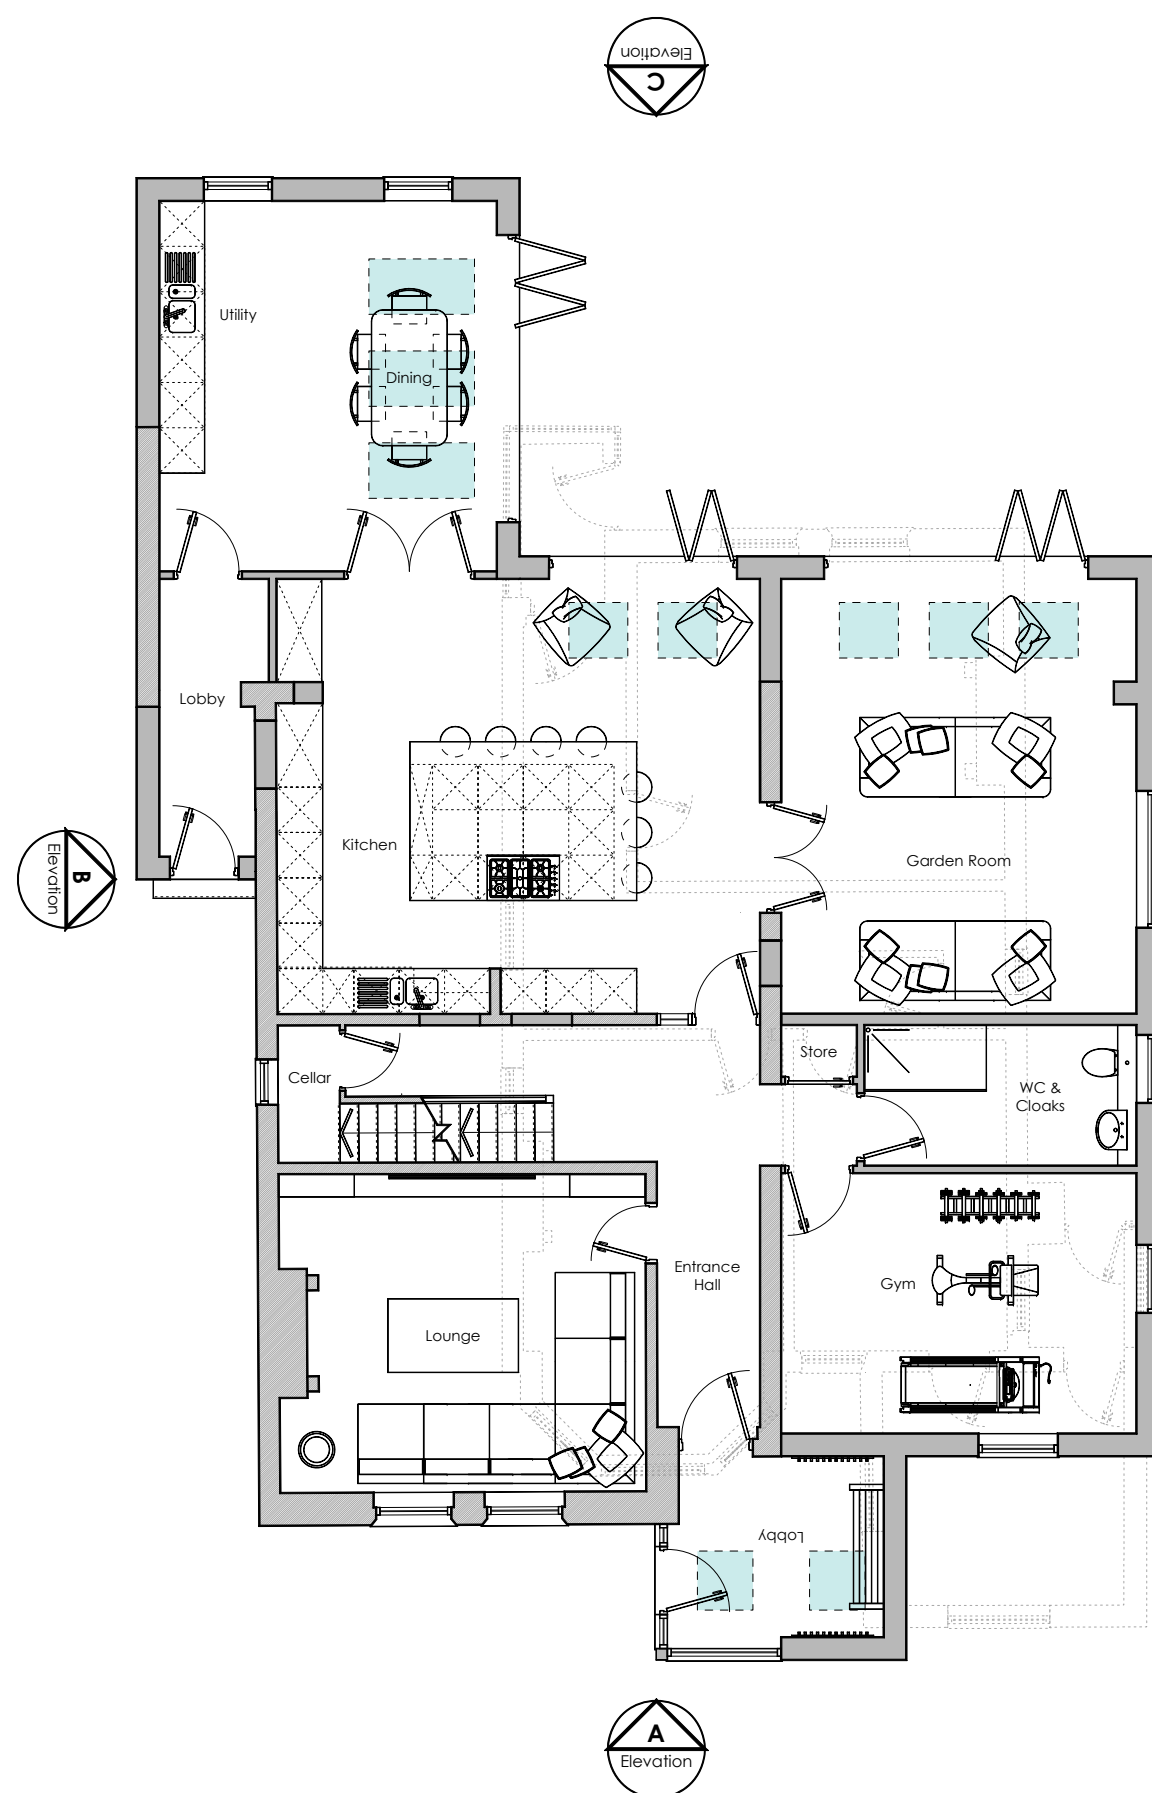


Proposed Ground Floor Plan (1:100)

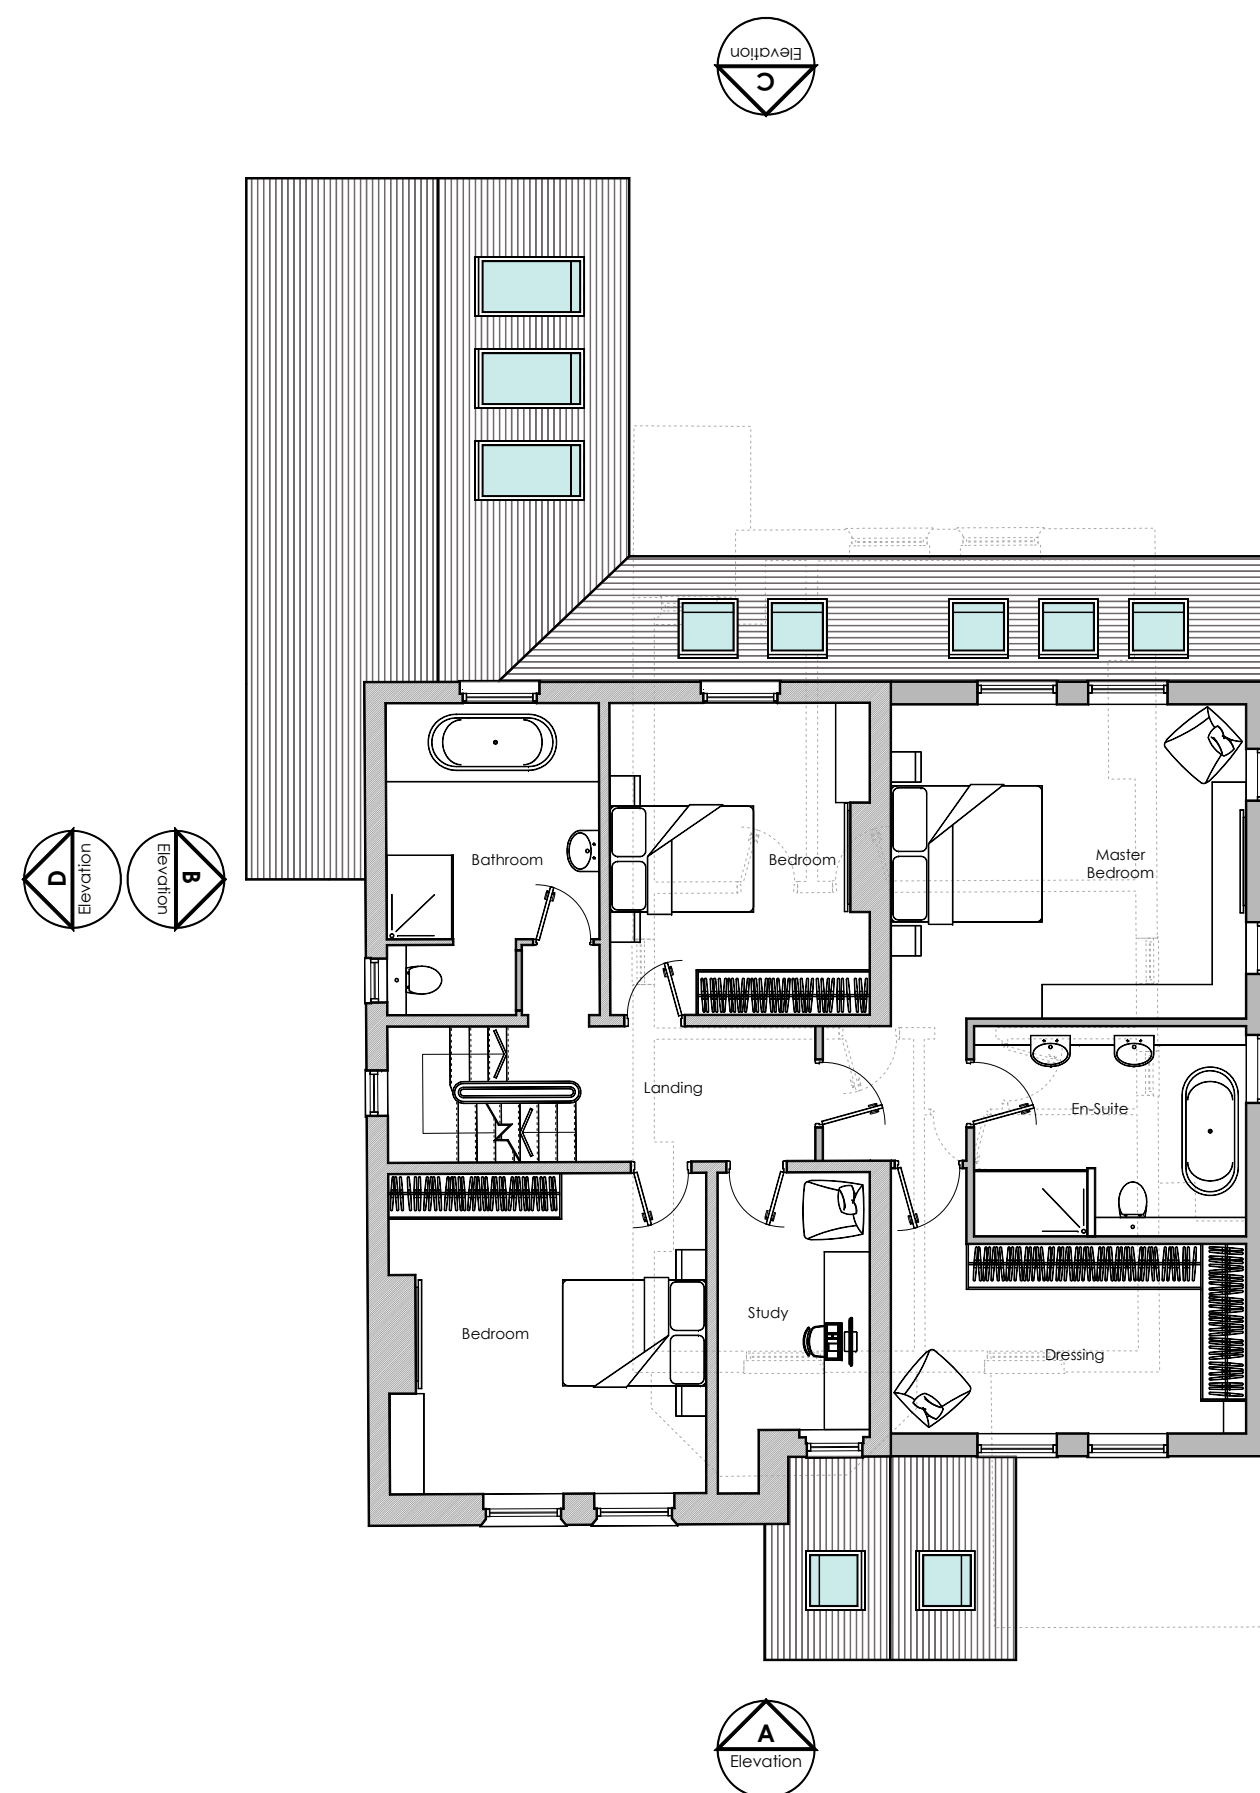


Proposed First Floor Plan (1:100)

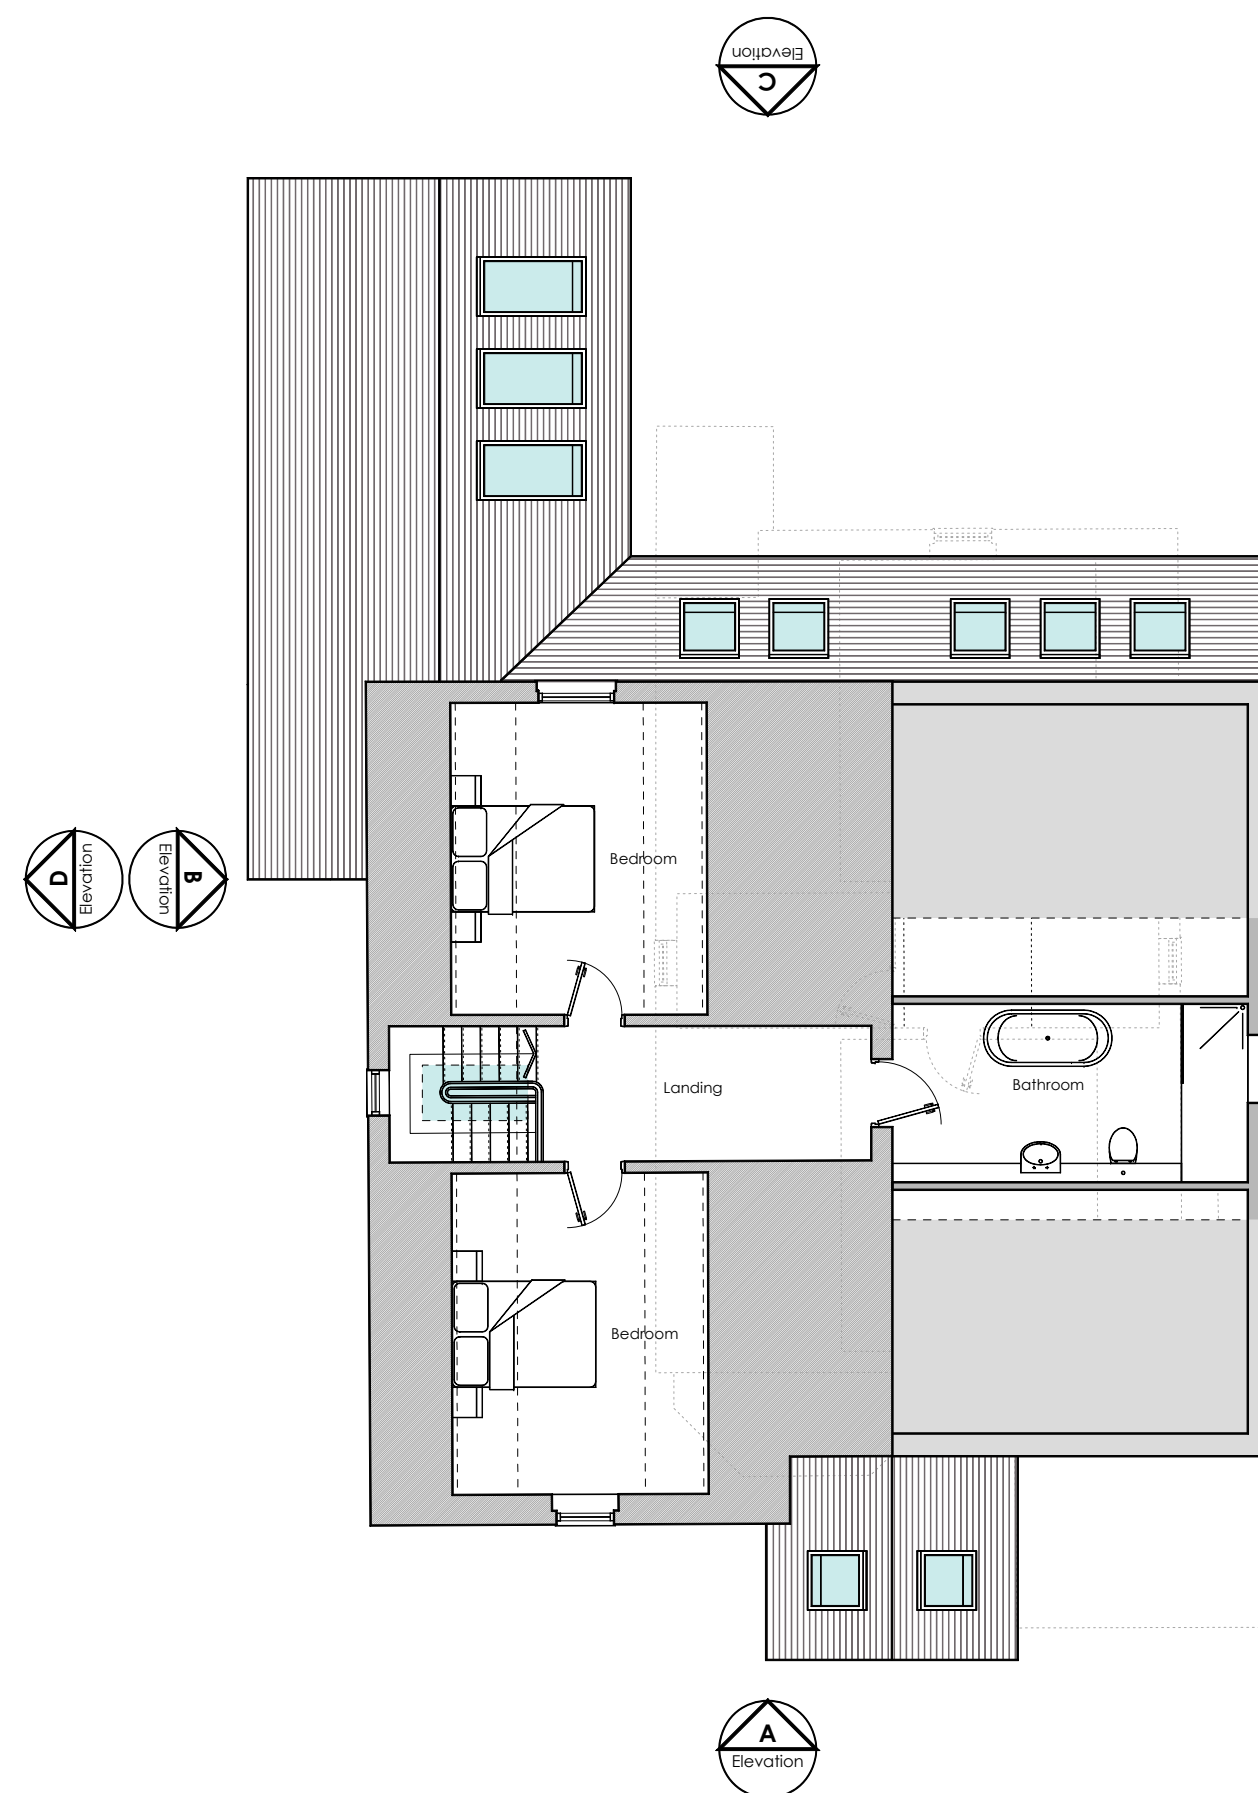

Proposed Second Floor Plan (1:100)

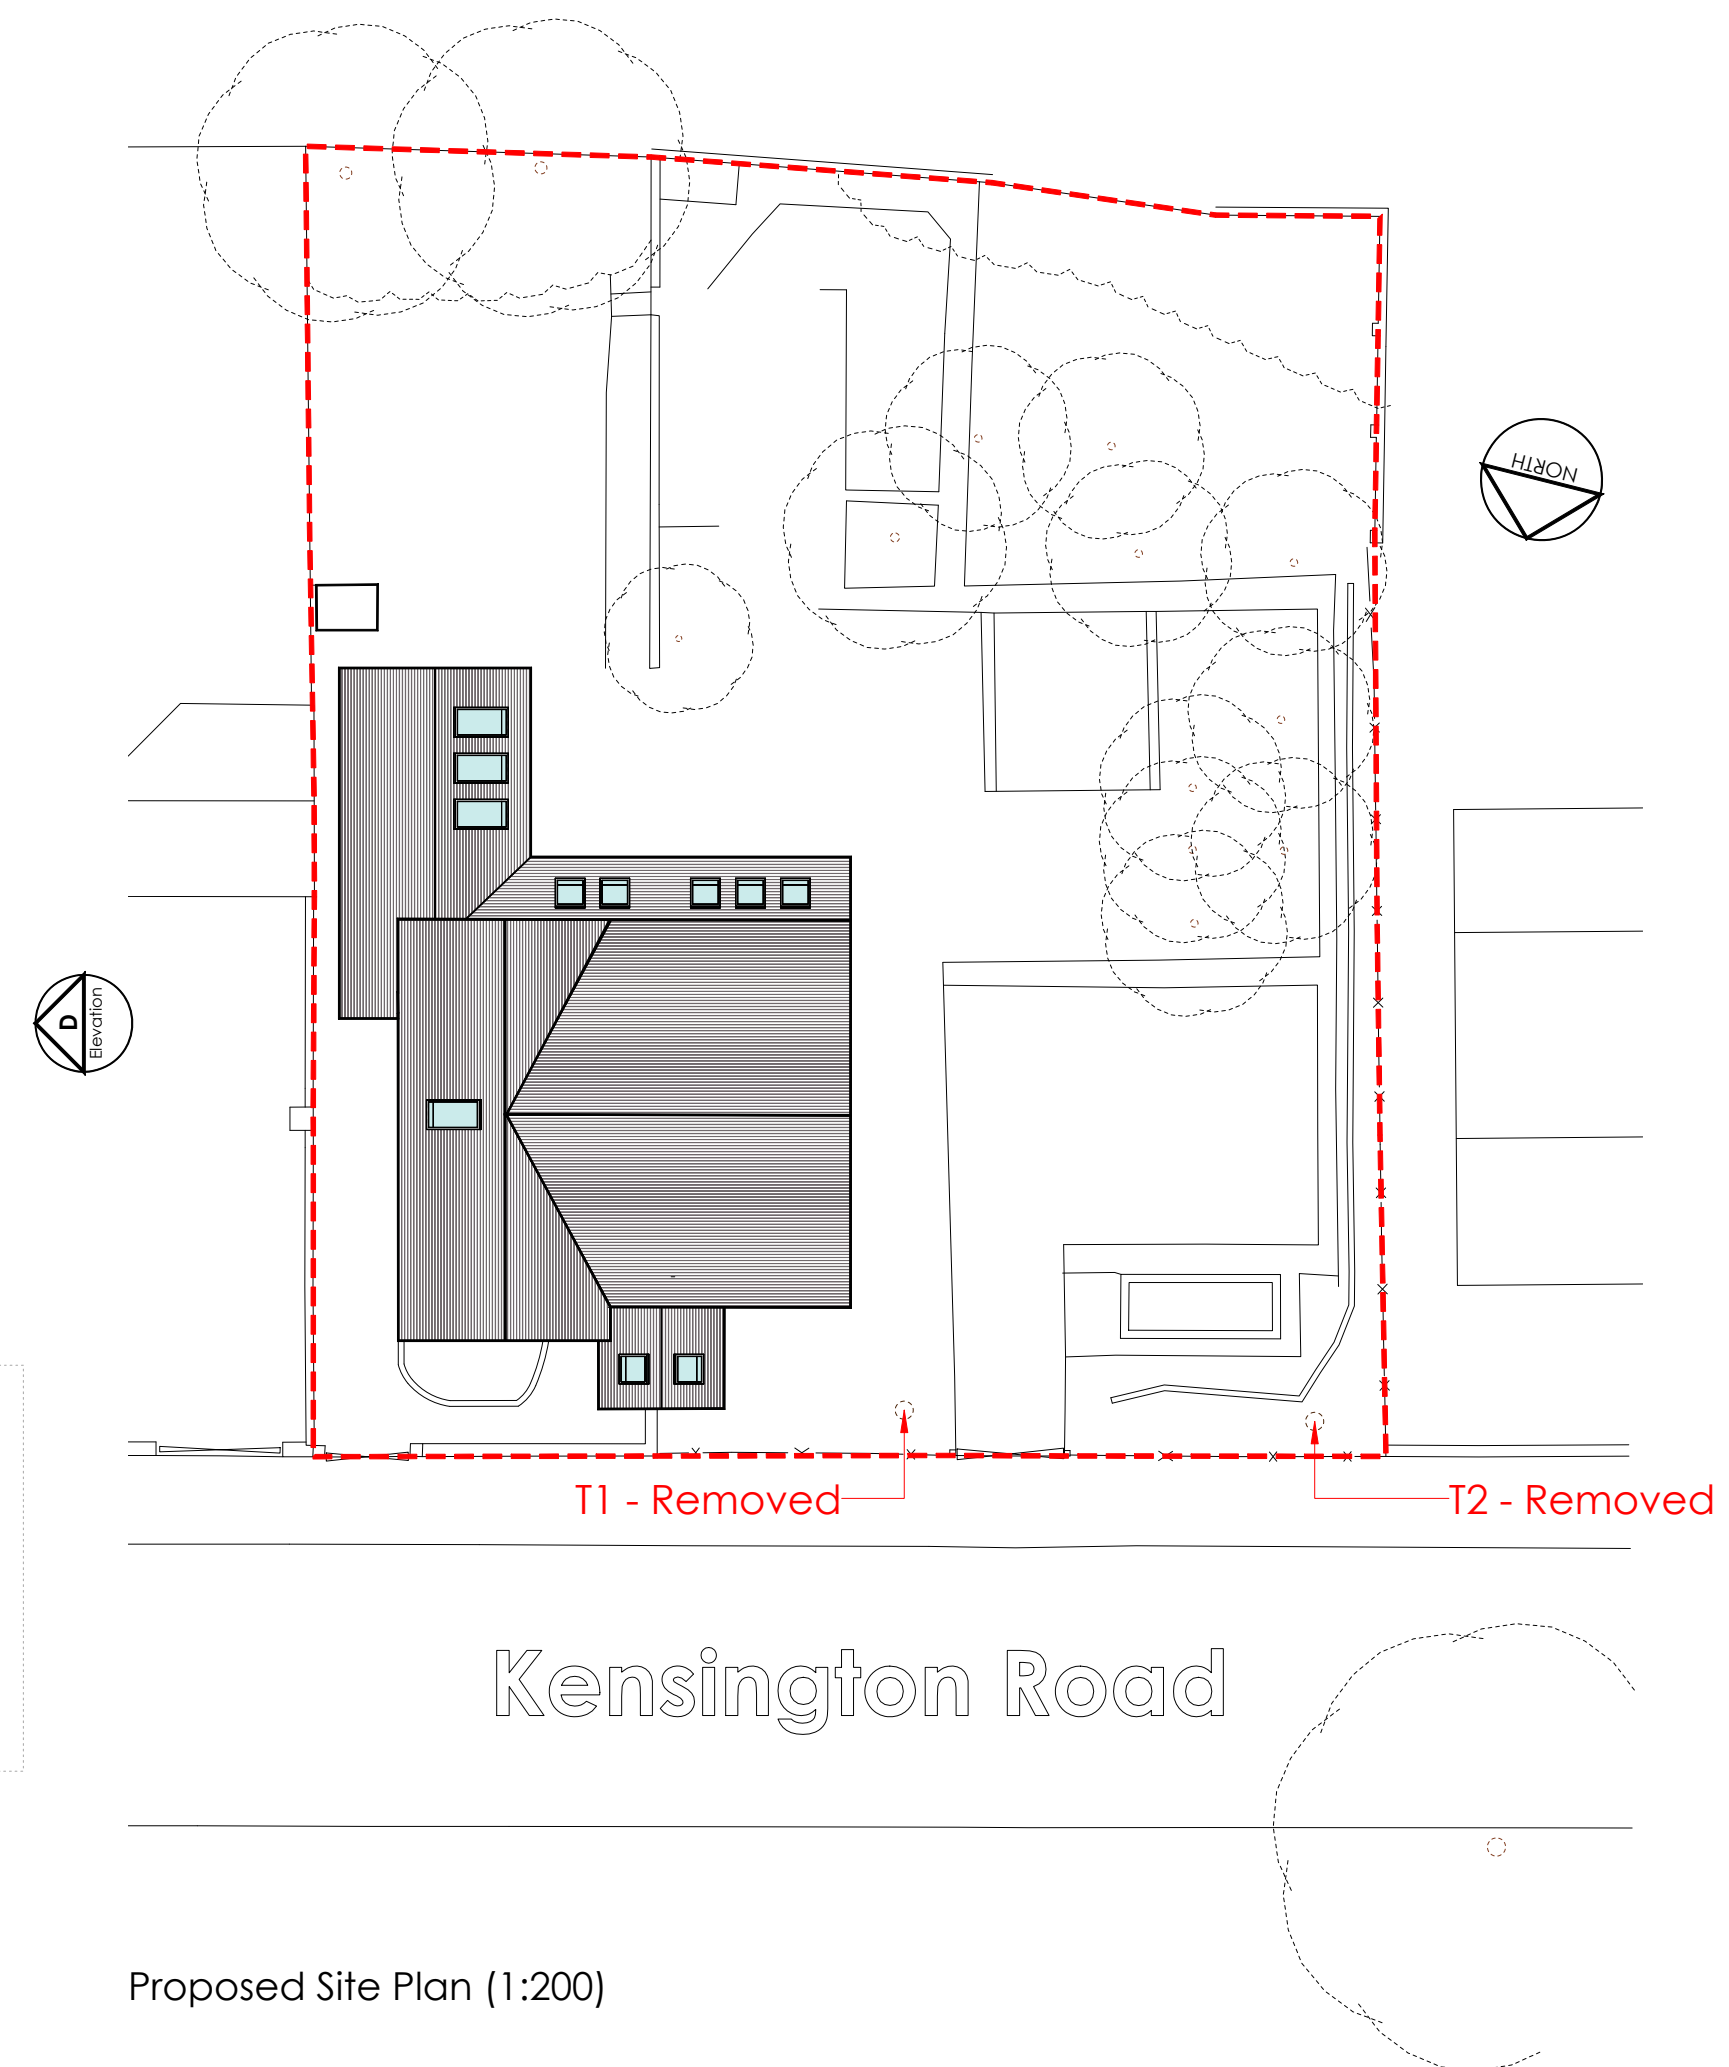

Proposed Site Plan (1:200)

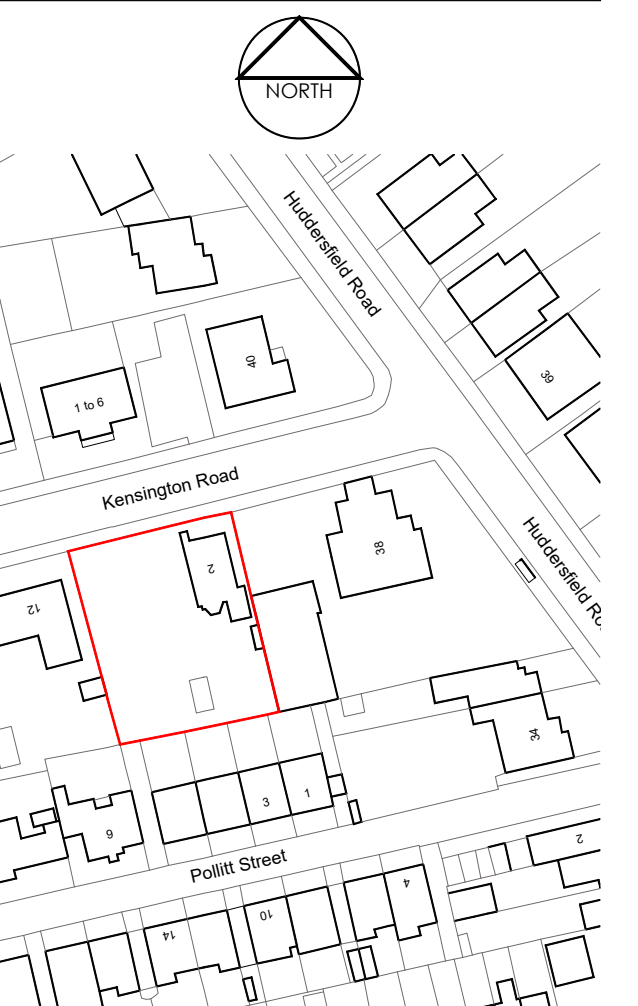

Site Location Plan (1:1250)

P2	06.07.26	T1 & T2 Removed
P1	06.05.26	Planning Issue
Rev	Date	Comments

Project
Proposed Extensions.
2 Kensington Road
Barnsley
S75 2TX

Client
Mr & Mrs Nettleton

Drawing title
Proposed Plans, Elevations
Site Plan &
Site Location Plan

1:100/ 1:200 & 1:1250 @ A1	Drawing No. A26-04-02	Revision P2
Date January 2026		
Drawn By BJDL		

edge
AD Ltd
T: +44 (0) 114 4491170 M: +44 07775107981
W: www.edge-ad.co.uk E: info@edge-ad.co.uk
Wharf House, Wharf Street, Sheffield S2 5Y - Registered Company No. 08593883