


KEY  
 +157.103 EXISTING LEVEL  
 157.103 PROPOSED LEVEL

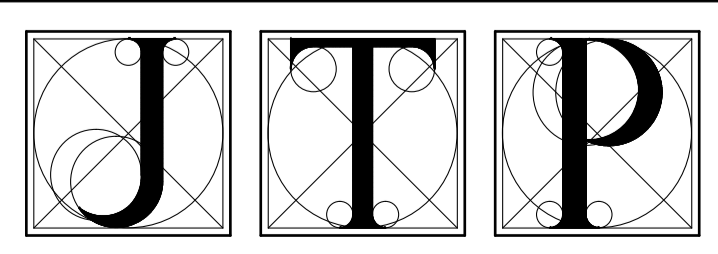

PROJECT  
 EXTENSION AND  
 REFURBISHMENT OF WARD 3  
 MOUNT VERNON HOSPITAL  
 BARNSELY

REVISIONS			

NOTE : DO NOT SCALE FROM THIS DRAWING.  
 ALL DIMENSIONS IN MILLIMETRES UNLESS STATED OTHERWISE.  
 IF IN DOUBT PLEASE ASK.

CLIENT  
 BARNSELY NHS PCT

CHECKED BY AD	DRAWN BY GT	SCALE 1:100@A1
------------------	----------------	-------------------

TITLE  
 PROPOSED SITE PLAN  
 WITH LEVELS

DATE SEP 09	JOB CODE 15/808	NUMBER 205
----------------	--------------------	---------------

JAMES TOTTY PARTNERSHIP  
 CHARTERED ARCHITECTS

38 Wilkinson Street, Sheffield, S10 2GB  
 Telephone: (0114) 2700208 Fax: (0114) 2758691  
 EMAIL : mail@jamestotty-partnership.co.uk