


Notes:  
All details existing, unless marked proposed  
Original drawing size A4  
Scaled dimensions should not be taken from this  
drawing unless authorised.

— Site Boundary  
— Advert Location

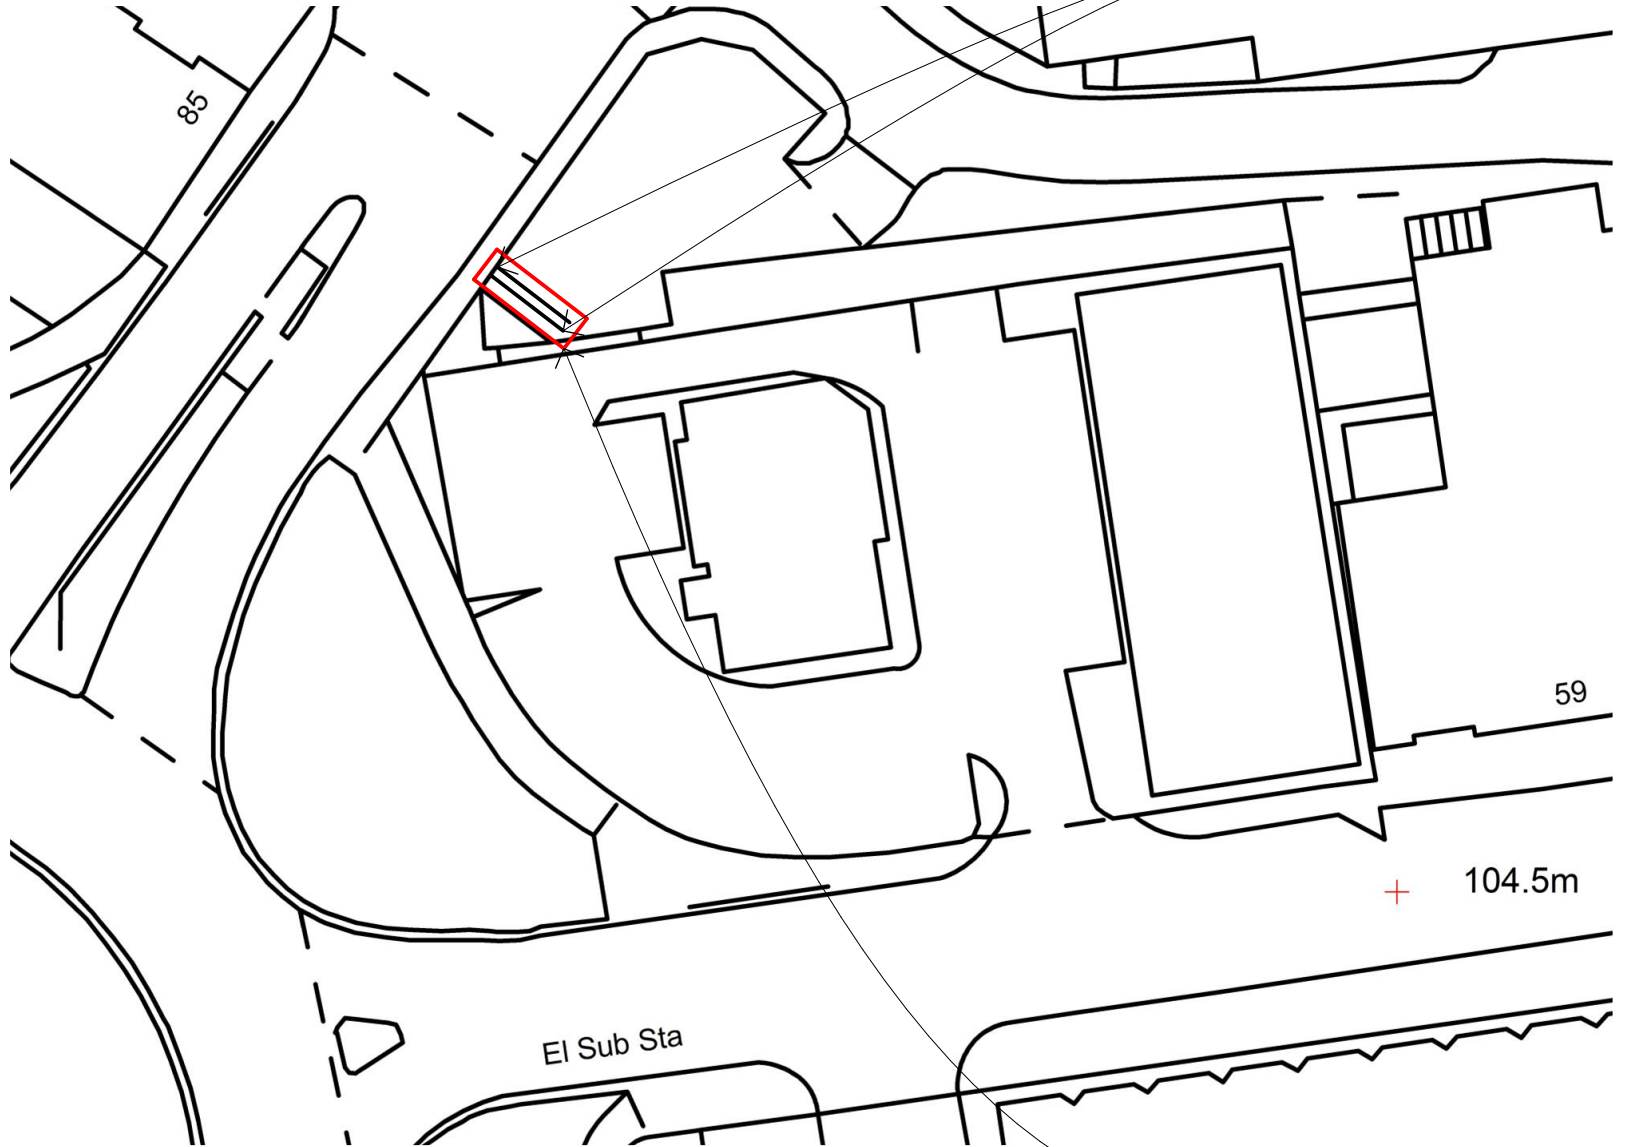

Sign Panel Locations

Application Site



Alight Media  
58-59 Great Marlborough Street  
London  
W1F 7JY  
Tel.020 7183 2346 www.alightmedia.com

ALIGHT MEDIA Ref:

9288

Project

Land at  
Shambles House,  
Shambles St,  
Barnsley  
S70 2RN

Drawing Name

Site Plan - Proposed

Drawing Status

PLANNING

Revision

- First Formal Issue C000

Date

28.01.2022

Drawing Scale @ A4

1:500

Layout ID

T4671 A4 051

Revision

