




**1 Floor Plan**  
1 : 50

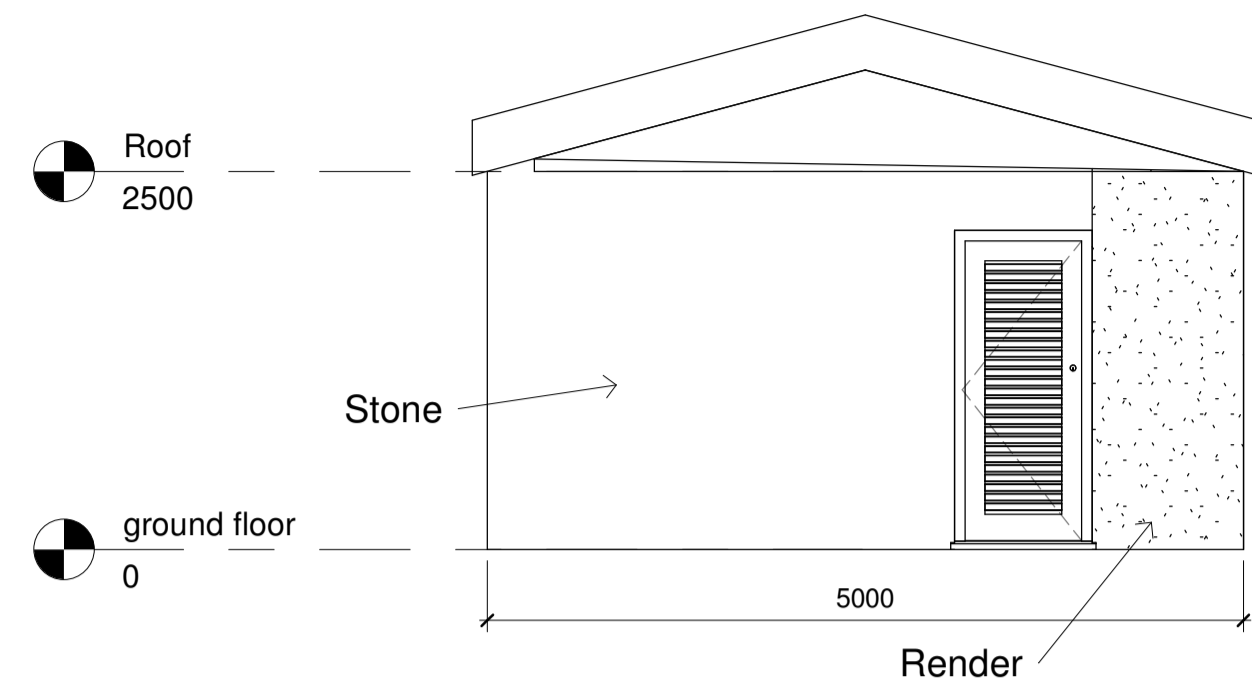


**3 North Elevation**  
1 : 50

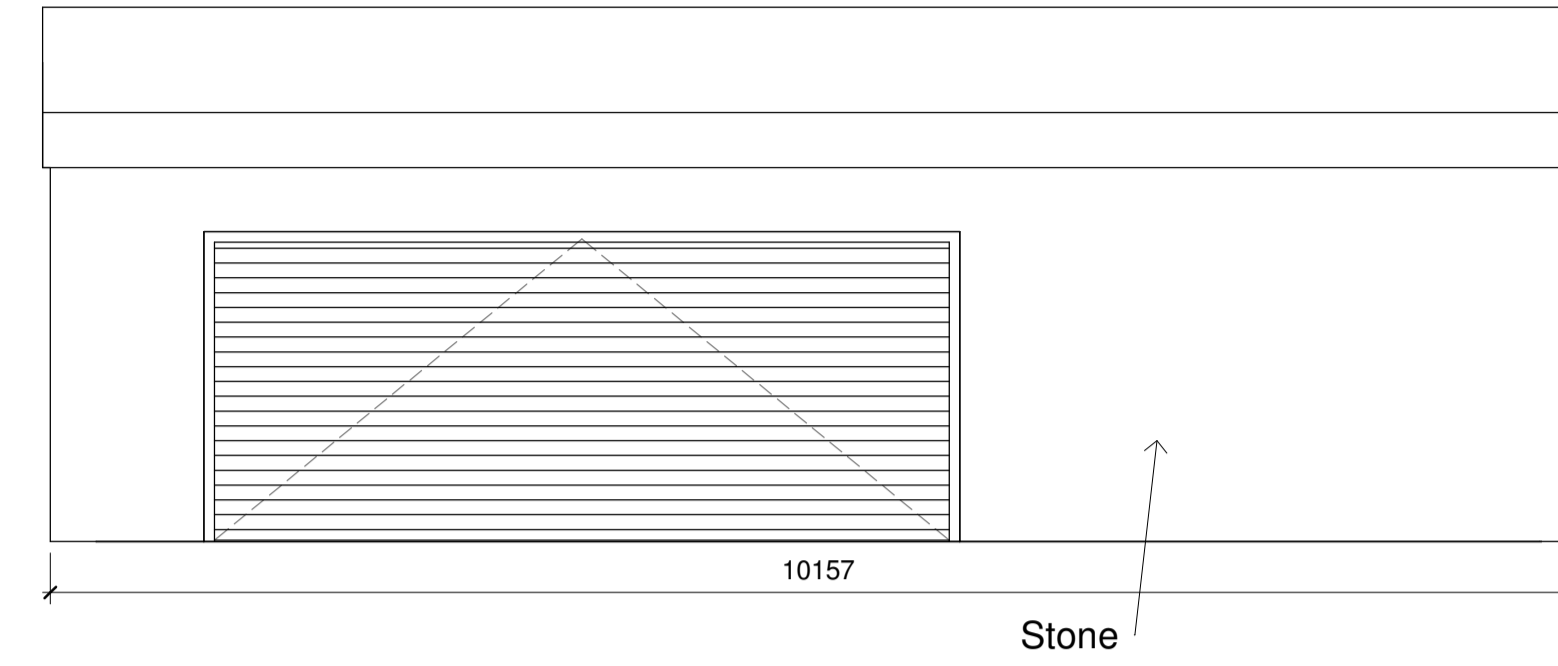


**4 East Elevation**  
1 : 50

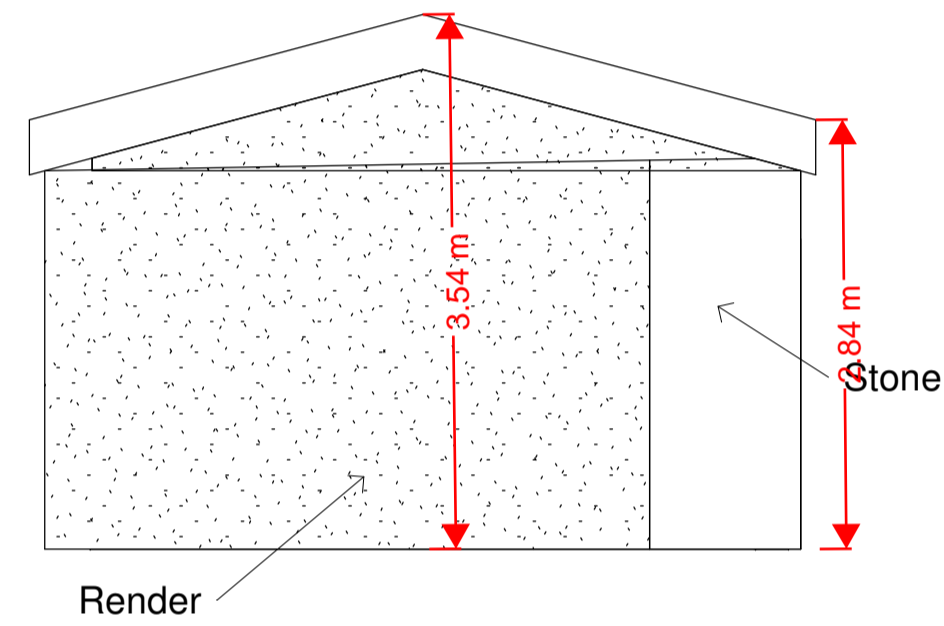


**5 South Elevation**  
1 : 50

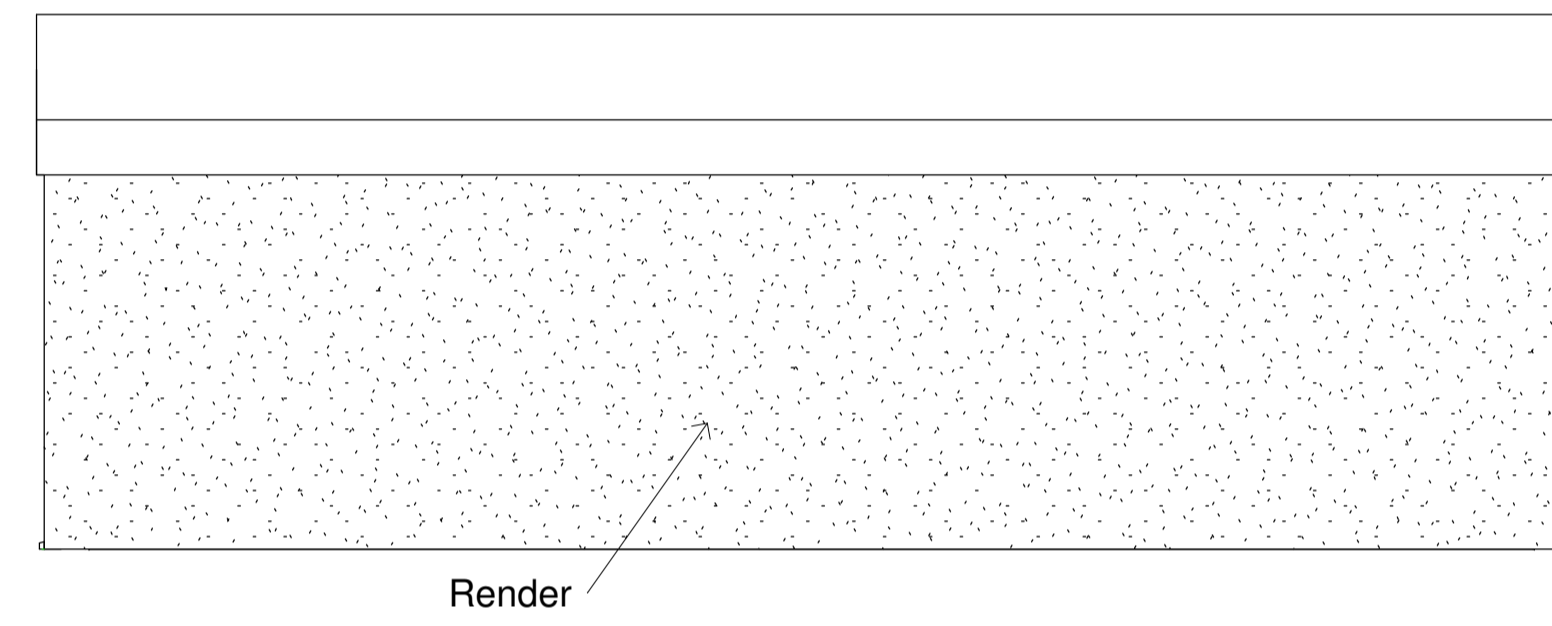


**6 West Elevation**  
1 : 50

 

**2 Roof Plan**  
1 : 50

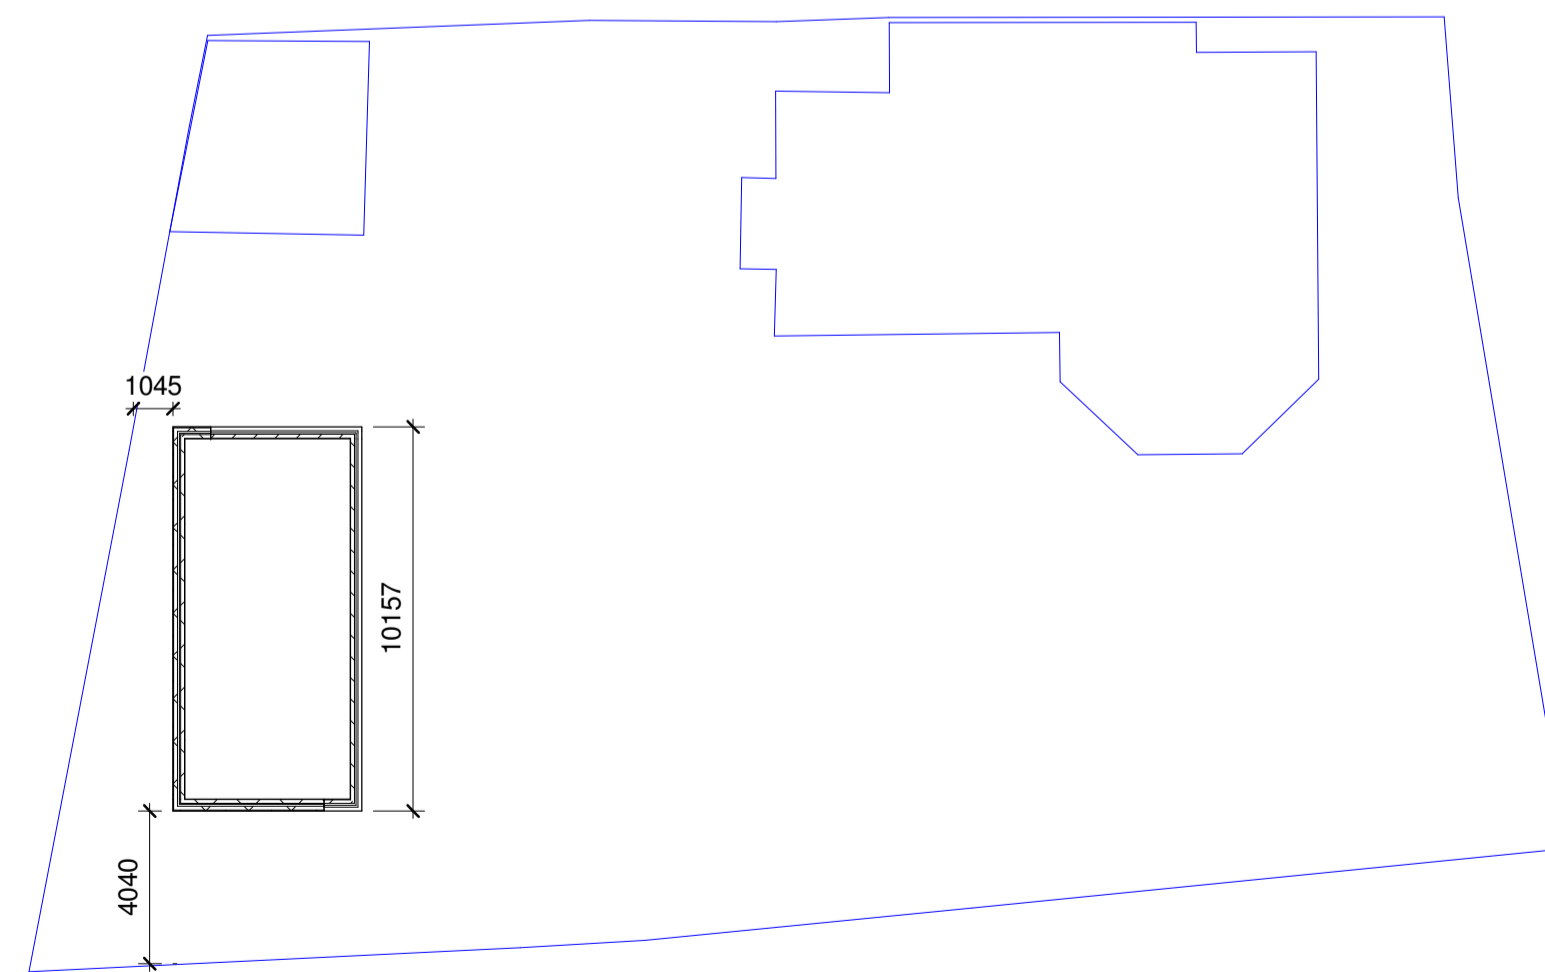

**7 Proposed Site Plan**  
1 : 200

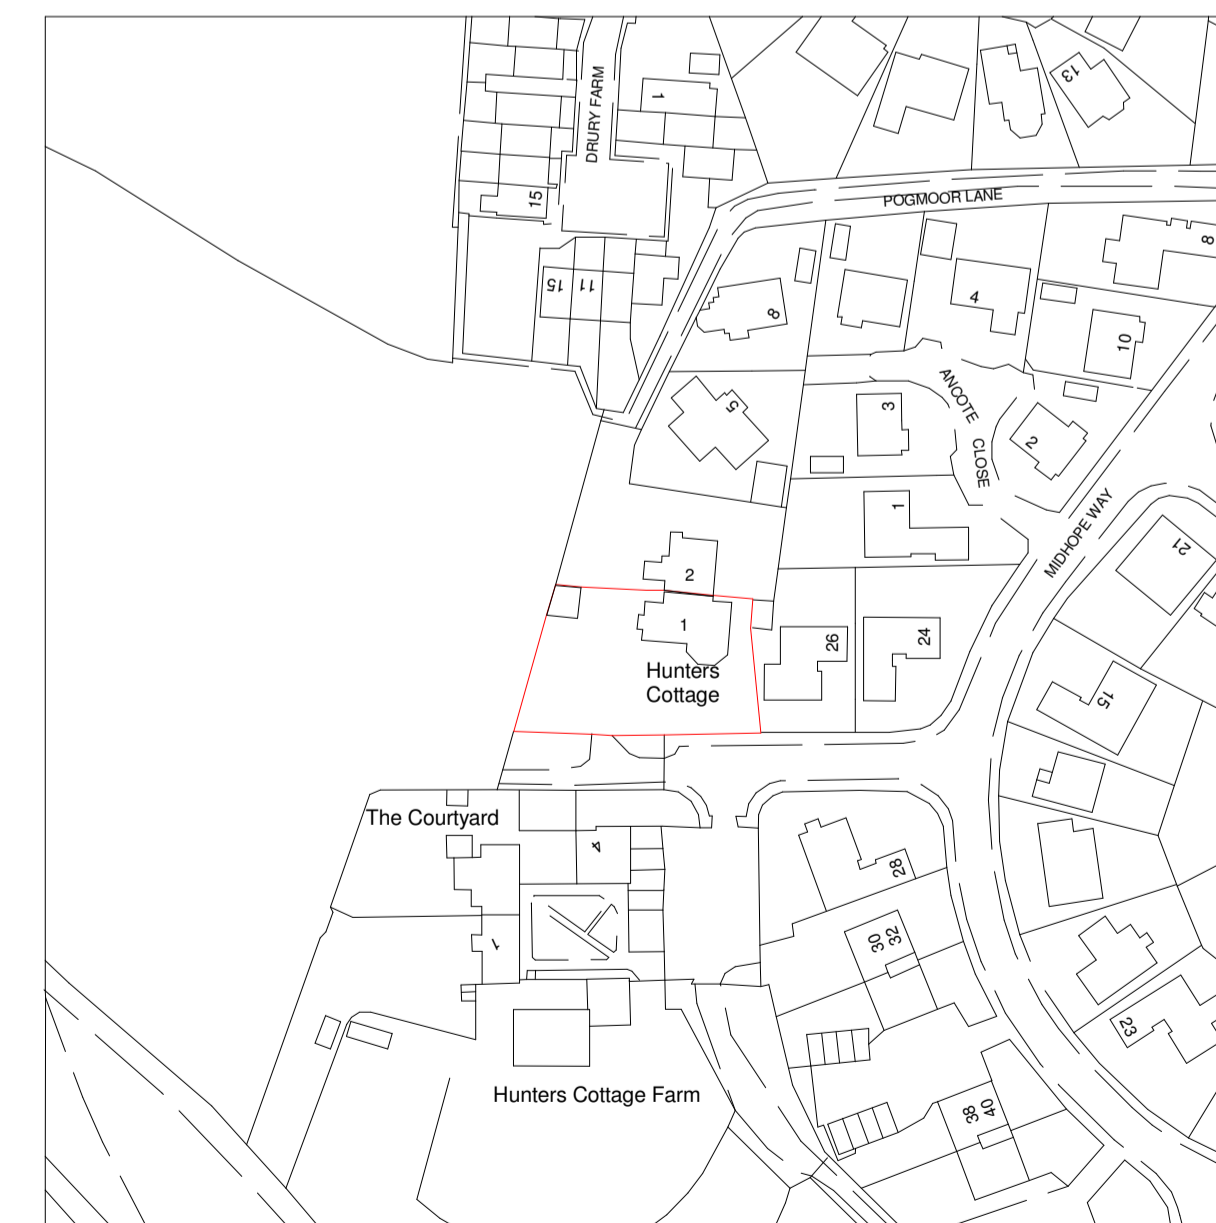

**8 Location Plan**  
1 : 1250

Notes



66 Low Grange Road  
Thurnscoe  
Rotherham  
S63 0LE  
Tel: 07966 488928  
email: info@abdesignandbuild.co.uk

Project  
Proposed Garage  
Workshop / Logstore

Drawing  
Proposed Plans and  
Elevations  
Proposed Site Plan  
Existing Location Plan

Drawn By Stuart Allen	Date 25/09/20
--------------------------	------------------

Scale @ A1 size  
As indicated

Drawing Number  
ABAPA2020DSykes/ 02