


PROPOSED GROUND FLOOR PLAN// SCALE 1:50@ A1



PROPOSED SOUTH WEST ELEVATION// SCALE 1:50@ A1




PROPOSED NORTH EAST ELEVATION// SCALE 1:50@ A1

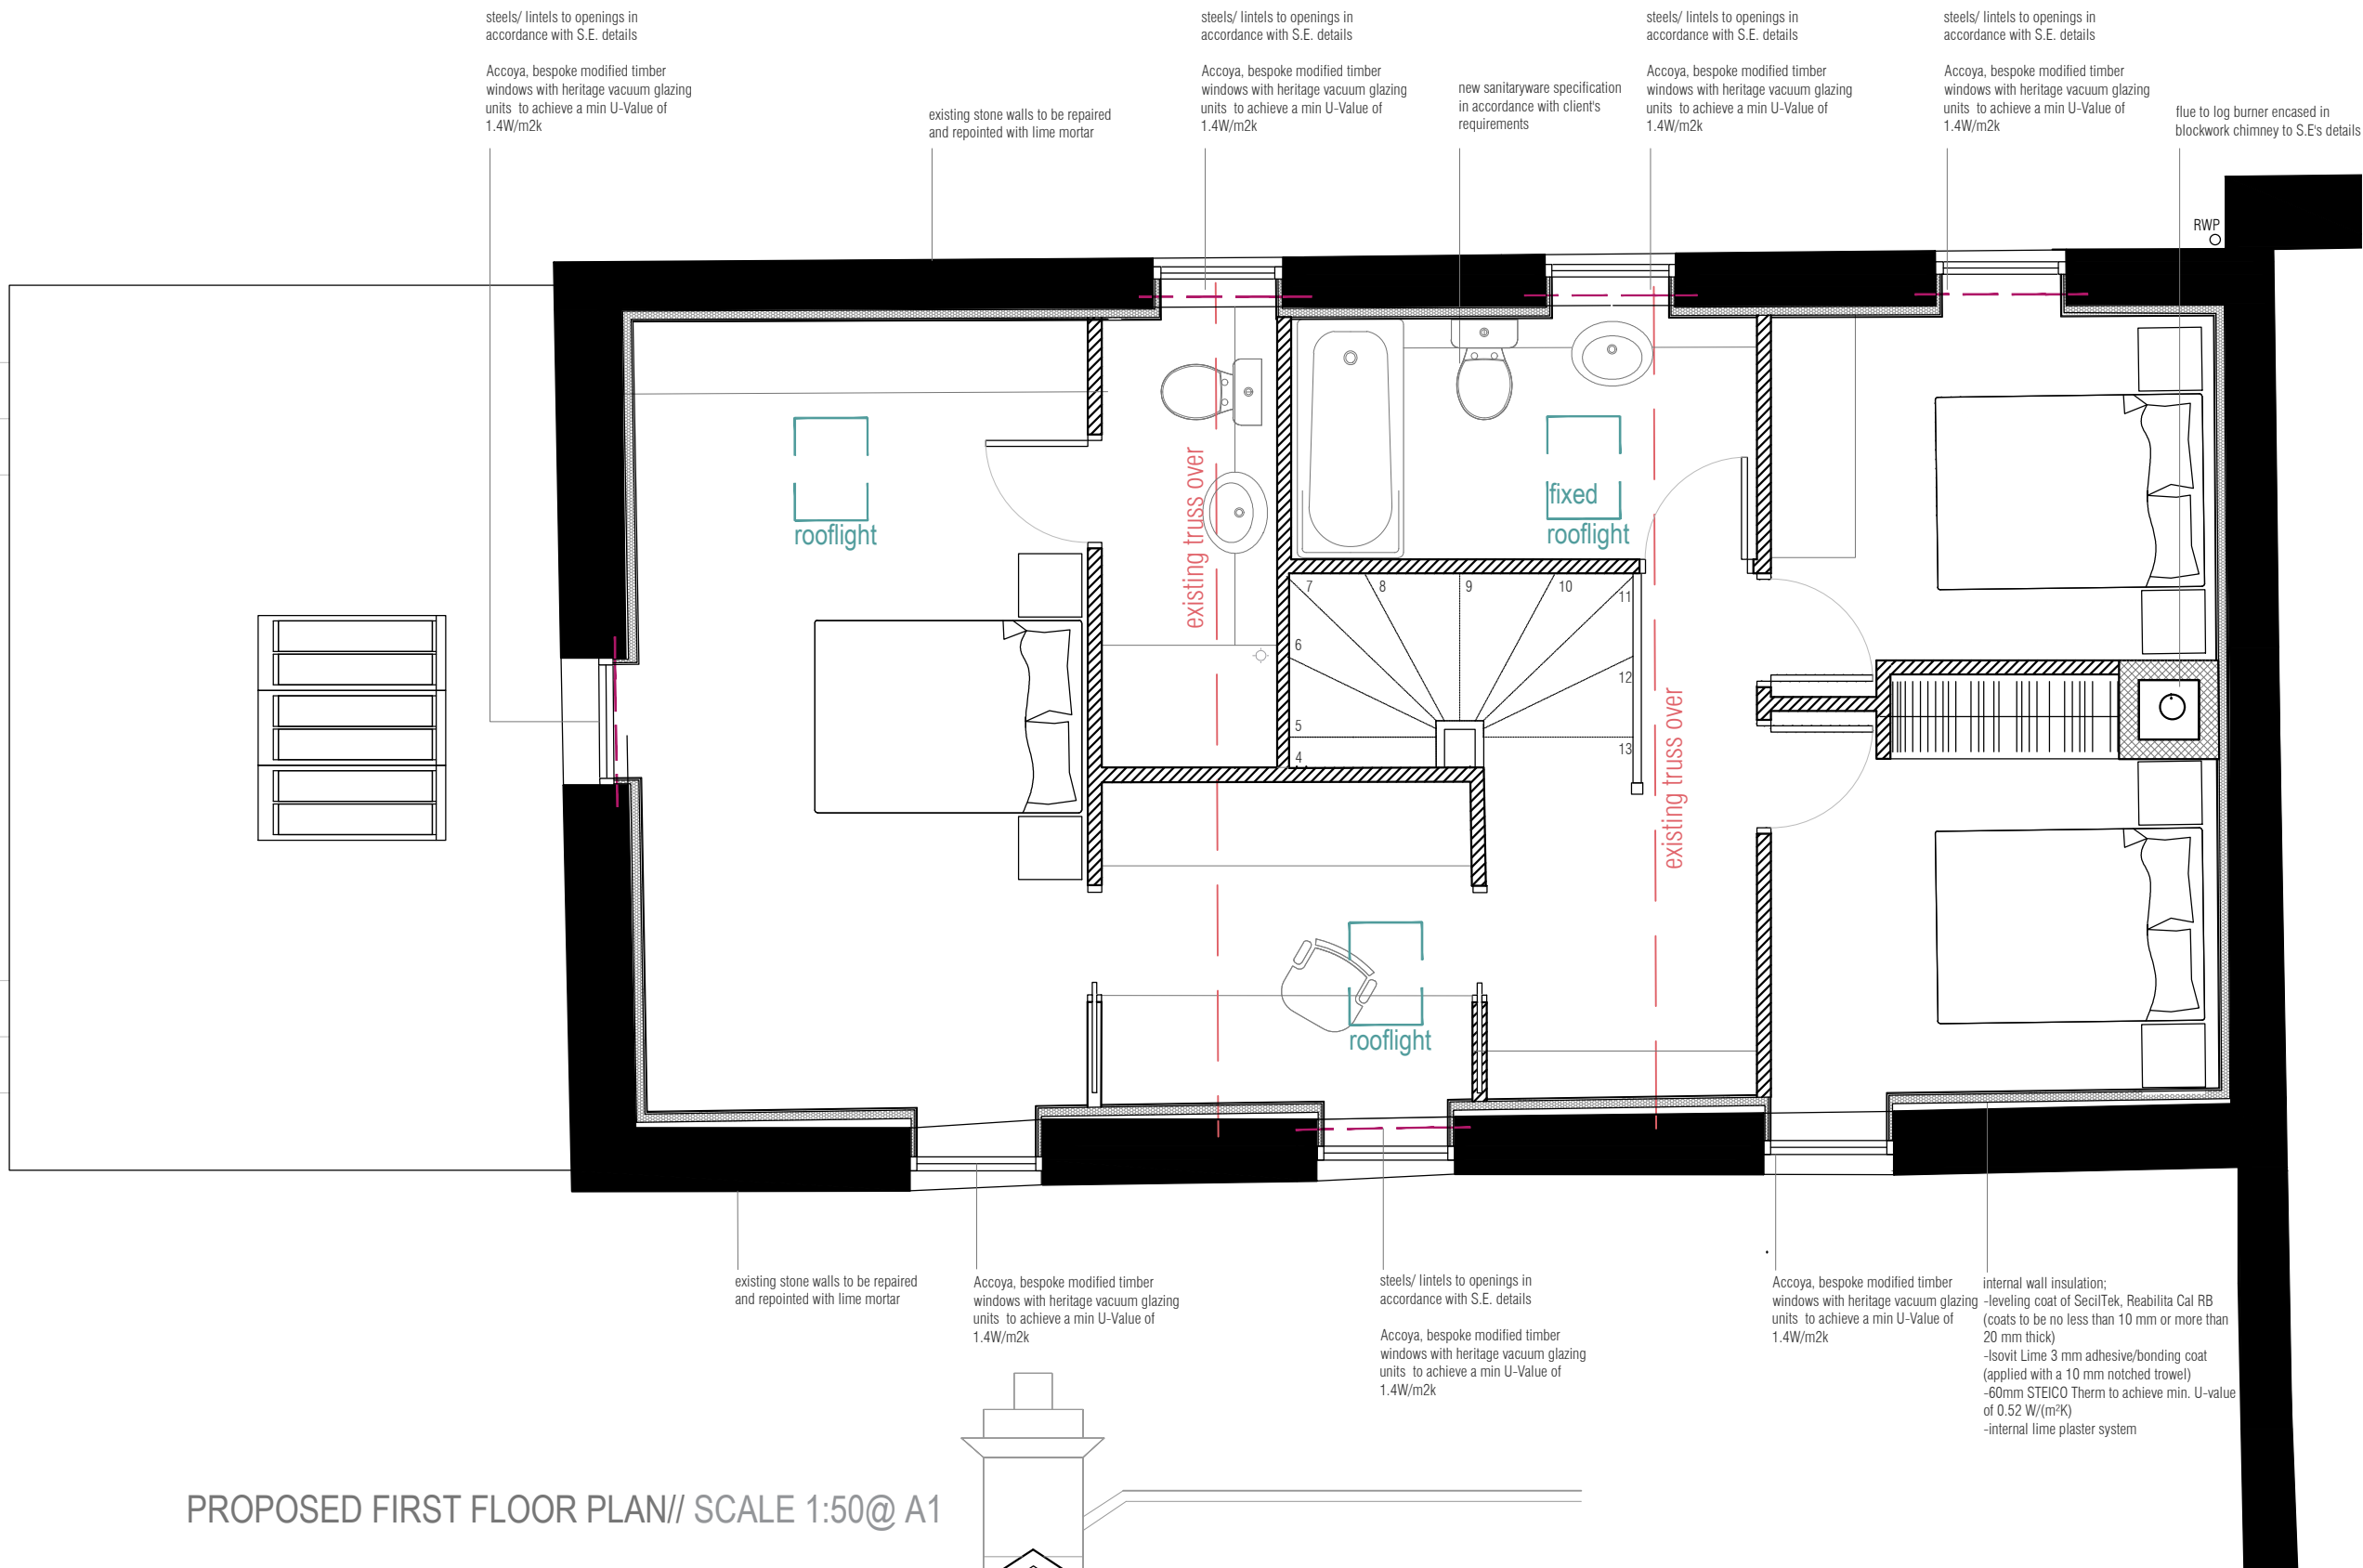

PROPOSED FIRST FLOOR PLAN// SCALE 1:50@ A1





PROPOSED NORTH WEST ELEVATION// SCALE 1:50@ A1

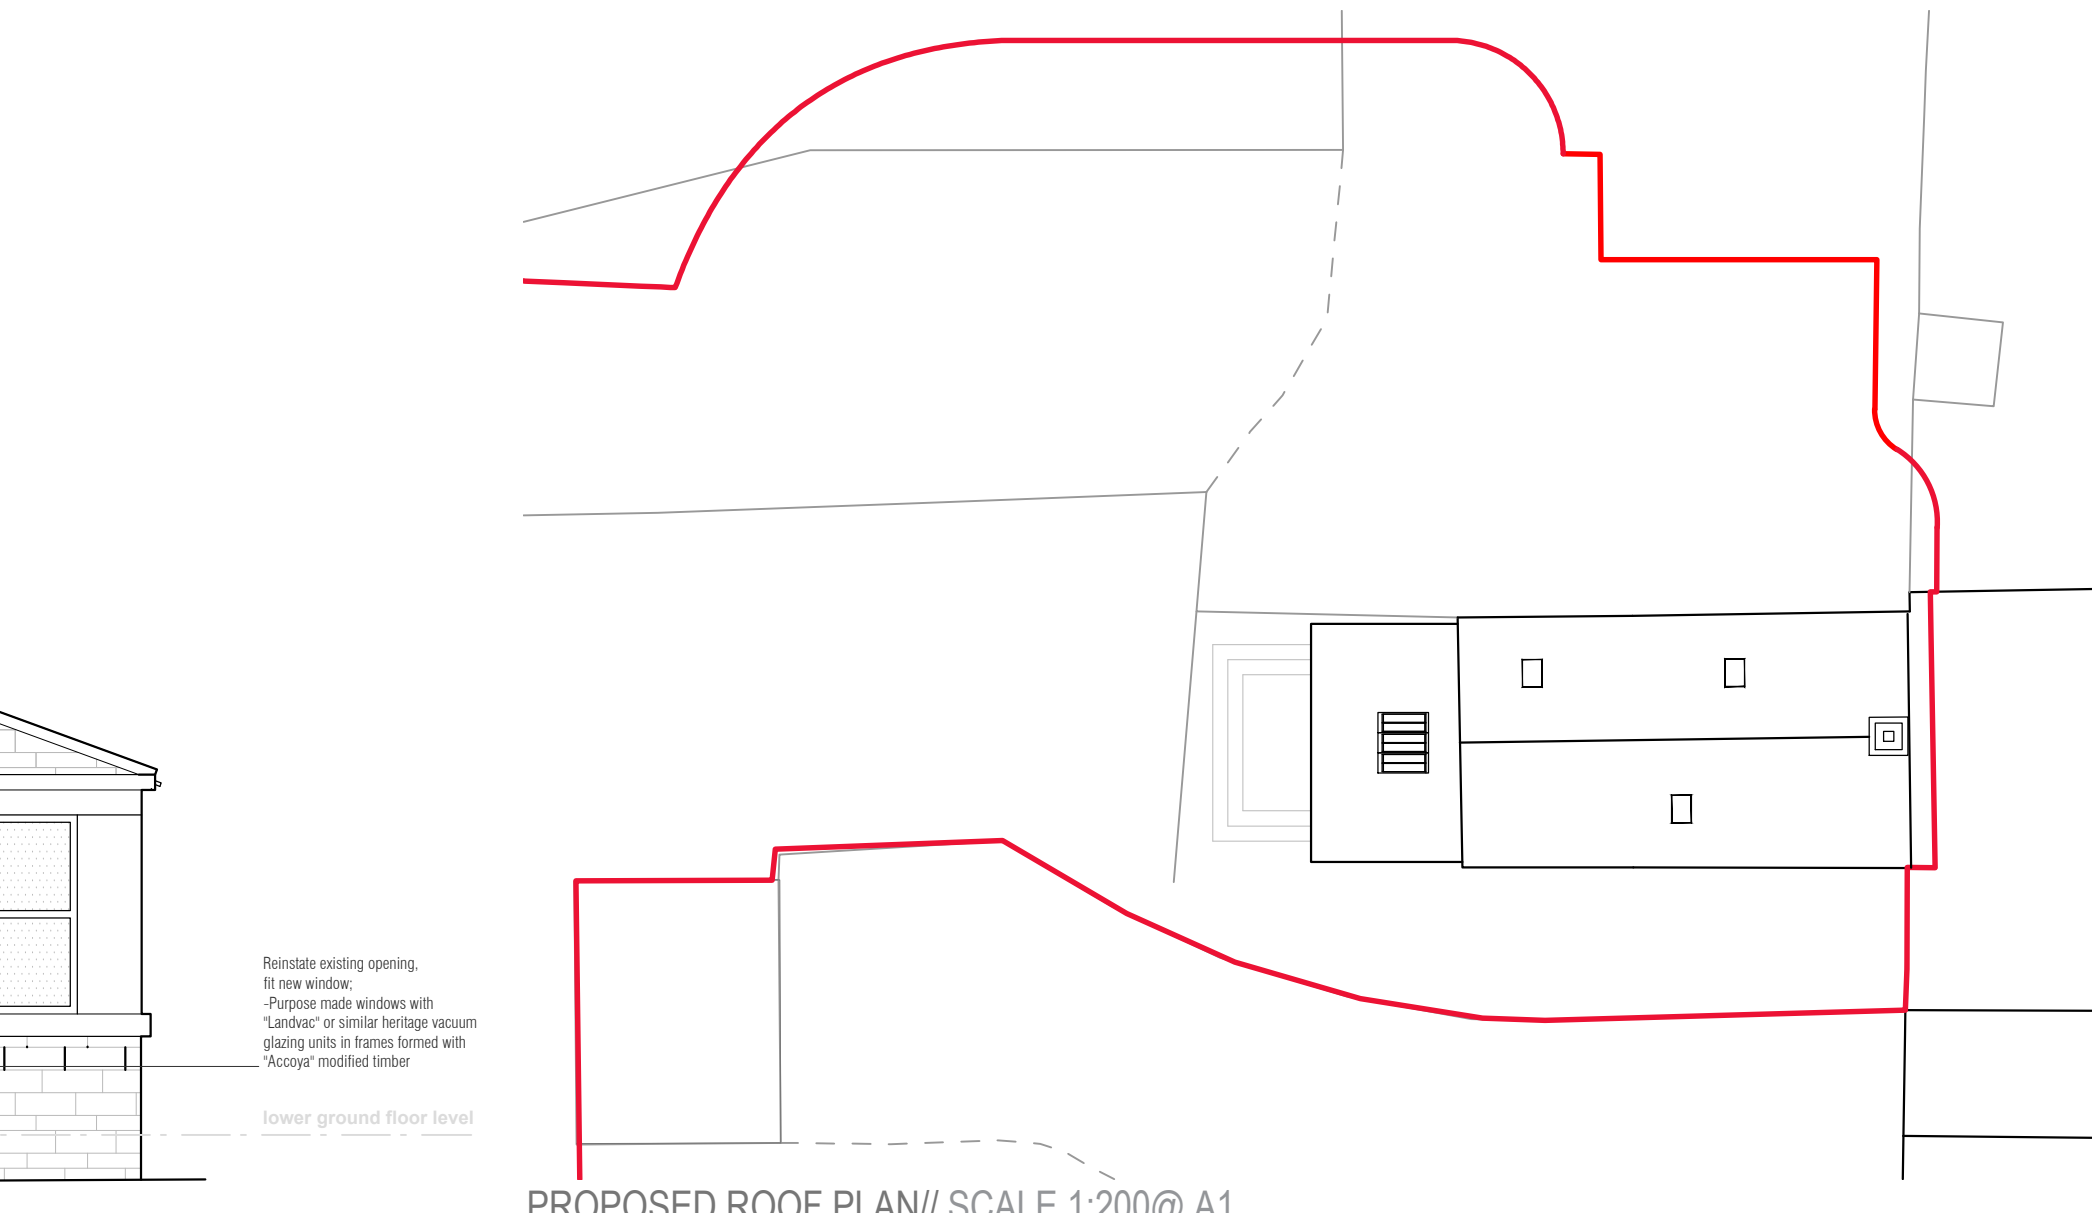

PROPOSED ROOF PLAN// SCALE 1:200@ A1

- NOTE
1. Refer to figured dimensions, do not scale
 2. The contractor must report any discrepancies to the Architect
 3. All dimensions must be checked on site before proceeding
 4. The Architects disclaim responsibility for variations made from this drawing without their written consent
 5. Please ensure that there have been no additional revisions to this drawing before starting work
 6. All products are to be used strictly in accordance with the manufacturer's instructions

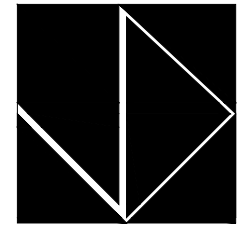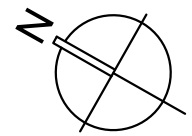

Client
Mr John Wood

Project Title
Carlecoates Hall, Redundant Stables
Proposed Conversion to dwelling

Drawing Title
Proposed Detailed Plans & Elevations

Scale	1:50 at A1	Job No	240615-CH
Date	June 2024	Dwg No	04
Drawn	JW	Rev	R.05