



PROPOSED NORTH EAST ELEVATION
SCALE 1:100

DATUM 45.000m

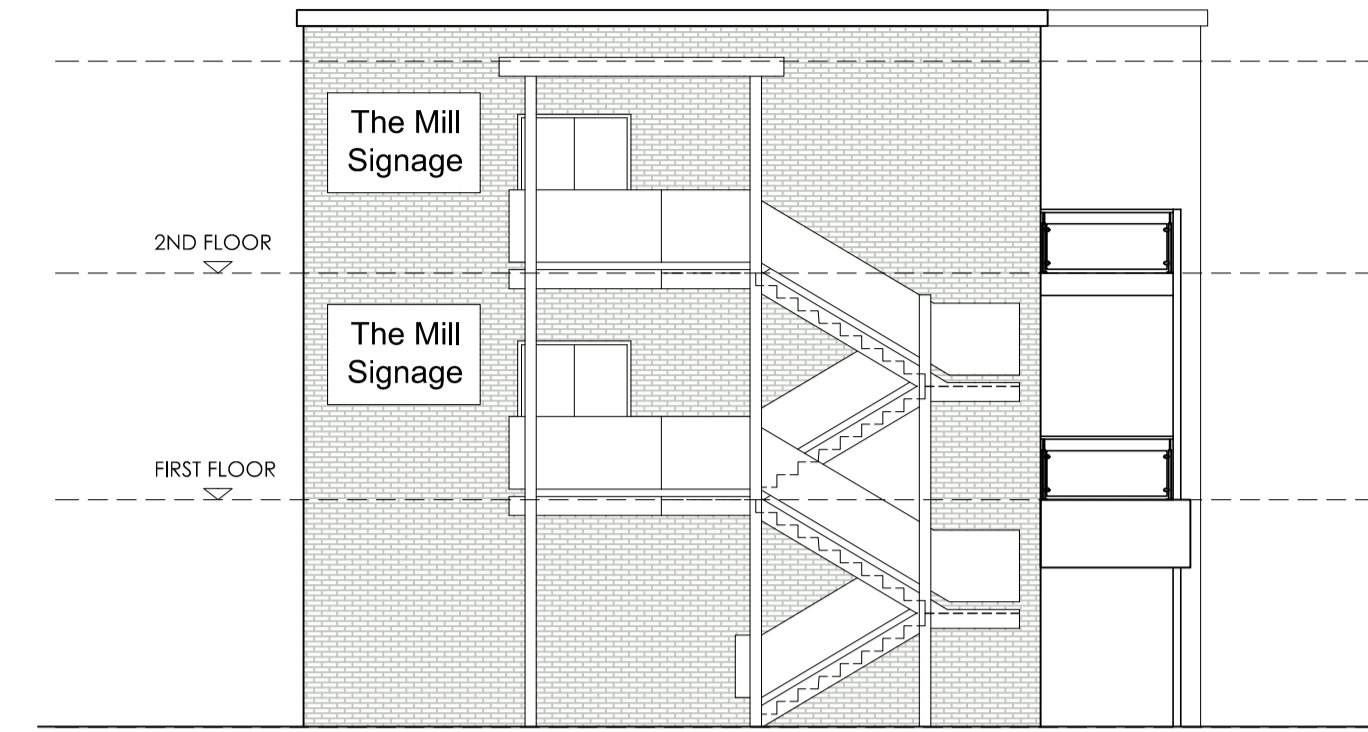


PROPOSED SOUTH EAST ELEVATION
SCALE 1:100

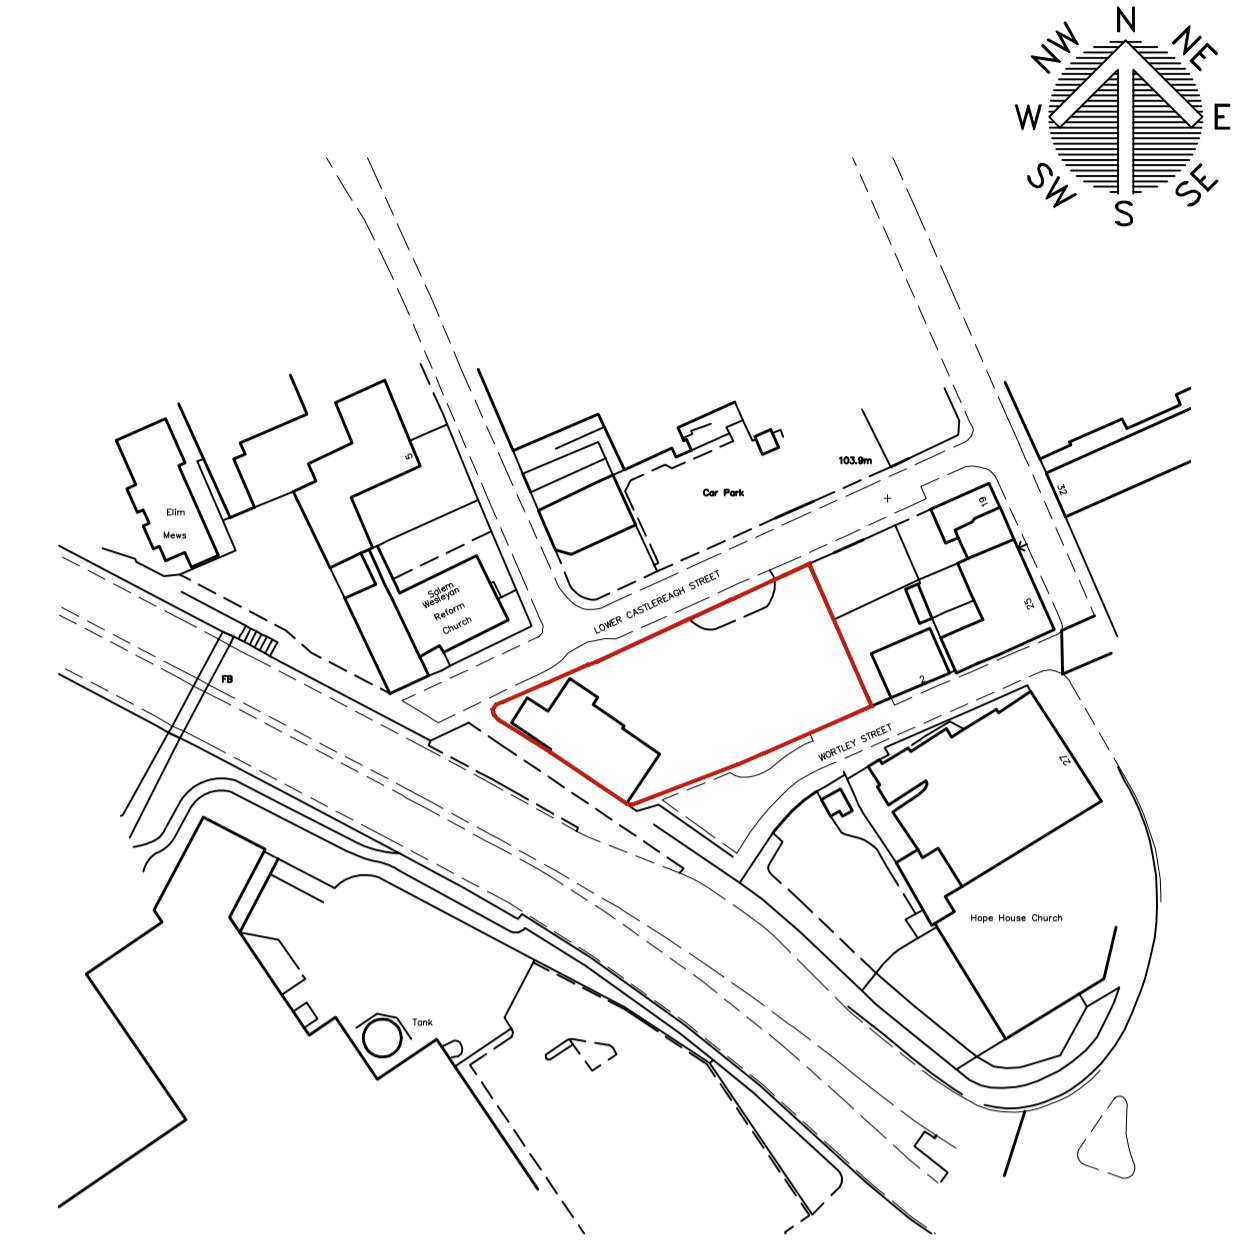


EXISTING NORTH EAST ELEVATION
SCALE 1:100

DATUM 45.000m

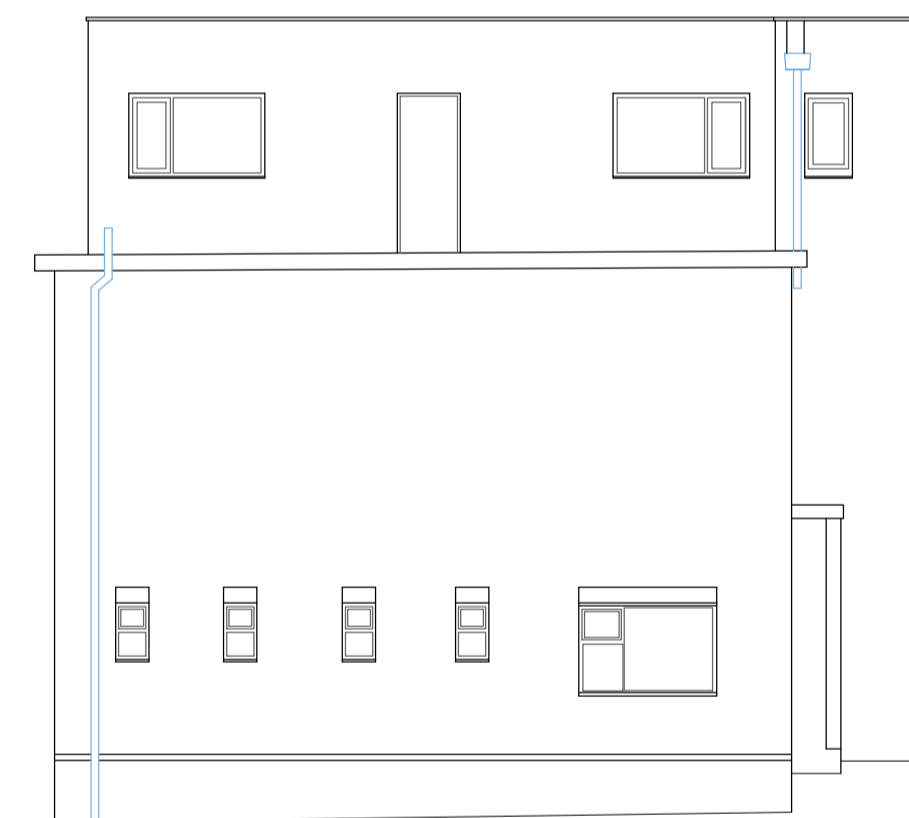

EXISTING SOUTH EAST ELEVATION
SCALE 1:100

			OFFICE ONE, 34 VICTORIA ROAD, BARNSELEY, S70 2BU			Phone: 01226 208482 Email: info@whiteaguspартnership.co.uk Web: www.whiteaguspартnership.co.uk					
ARCHITECTURAL SERVICES											
Project: EXTENSION & CHANGE OF USE AT FORMER M.C. MILLS, LOWER CASTLEREAGH ST BARNSELEY, S70 1AR				Client: MR C. LAWLOR							
Drawing Title: ELEVATIONS				Date: JUNE 2021		Scale: 100 @ A1					
				Ref. 19-179		Dwg. No. 09					
Date		Suffix		Description		Date		Suffix		Description	
22-02-21											