
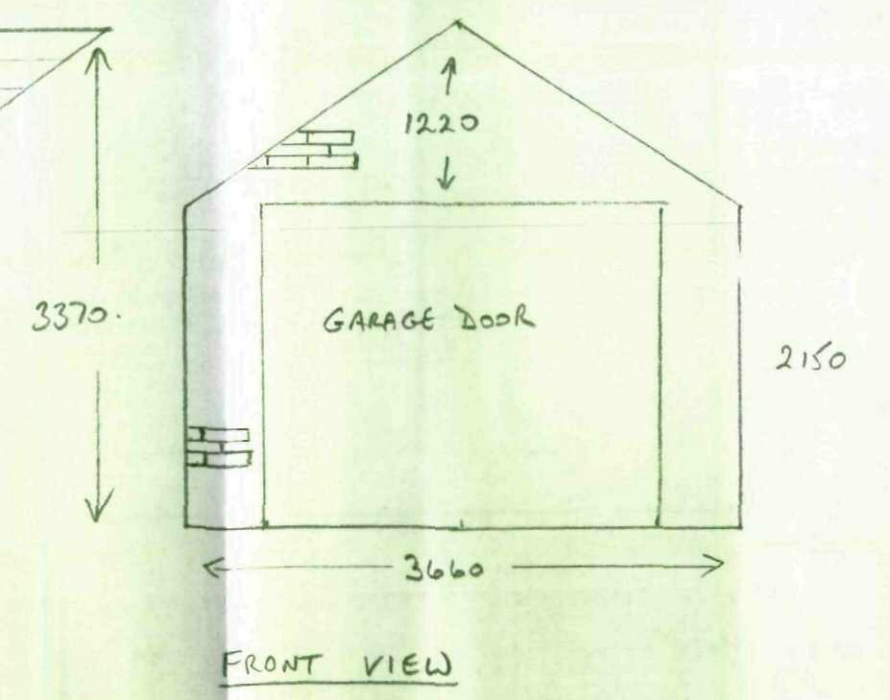
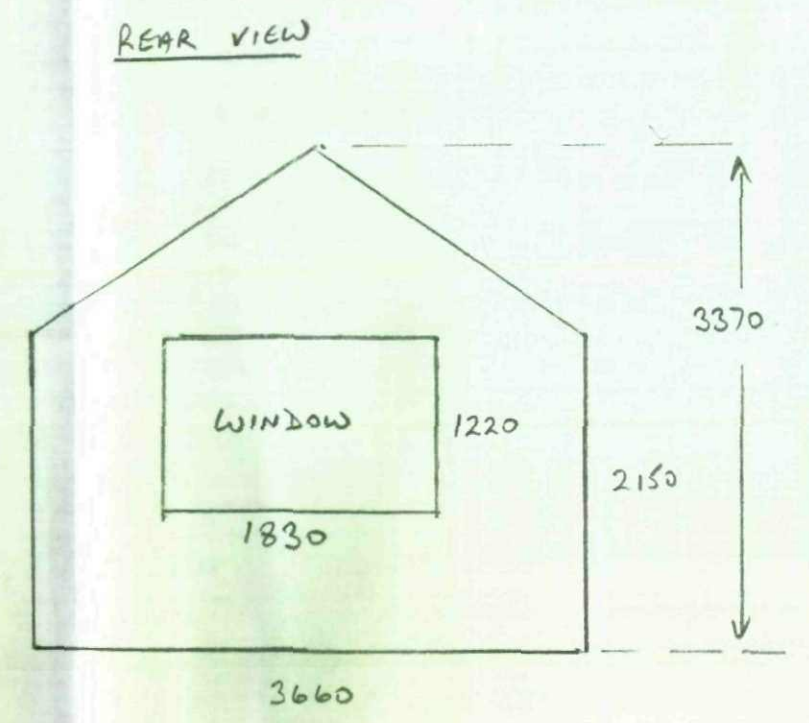
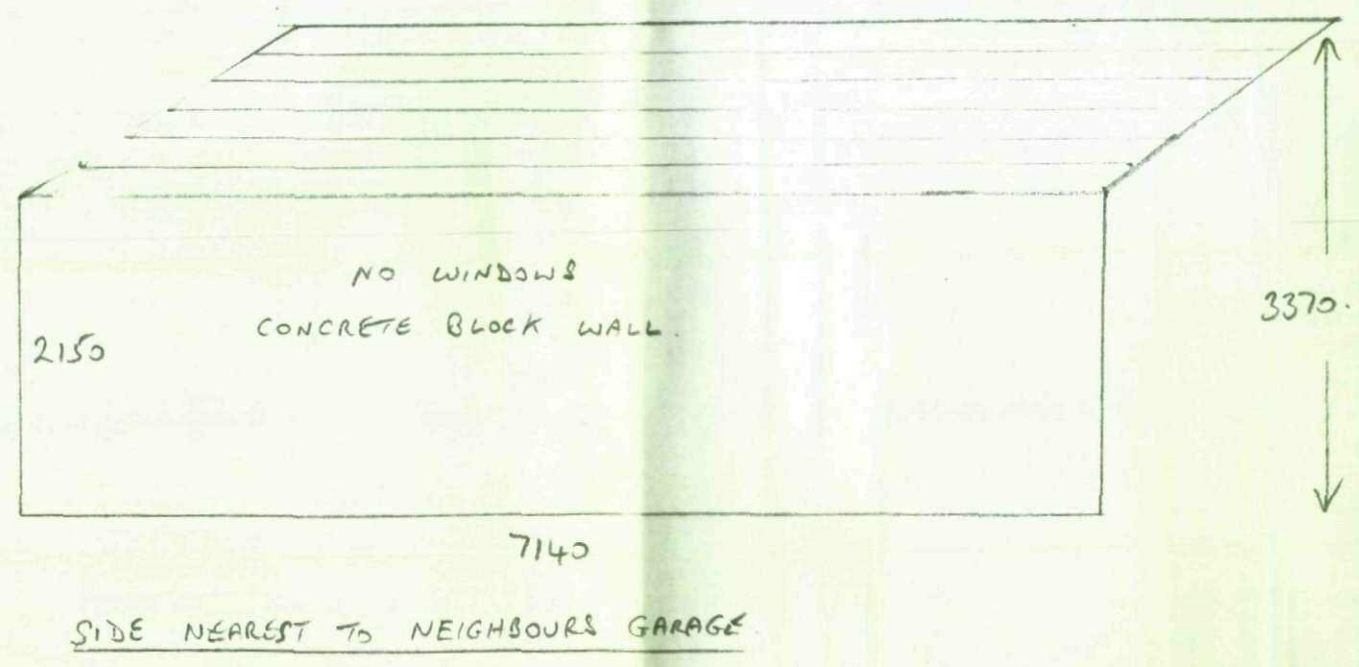
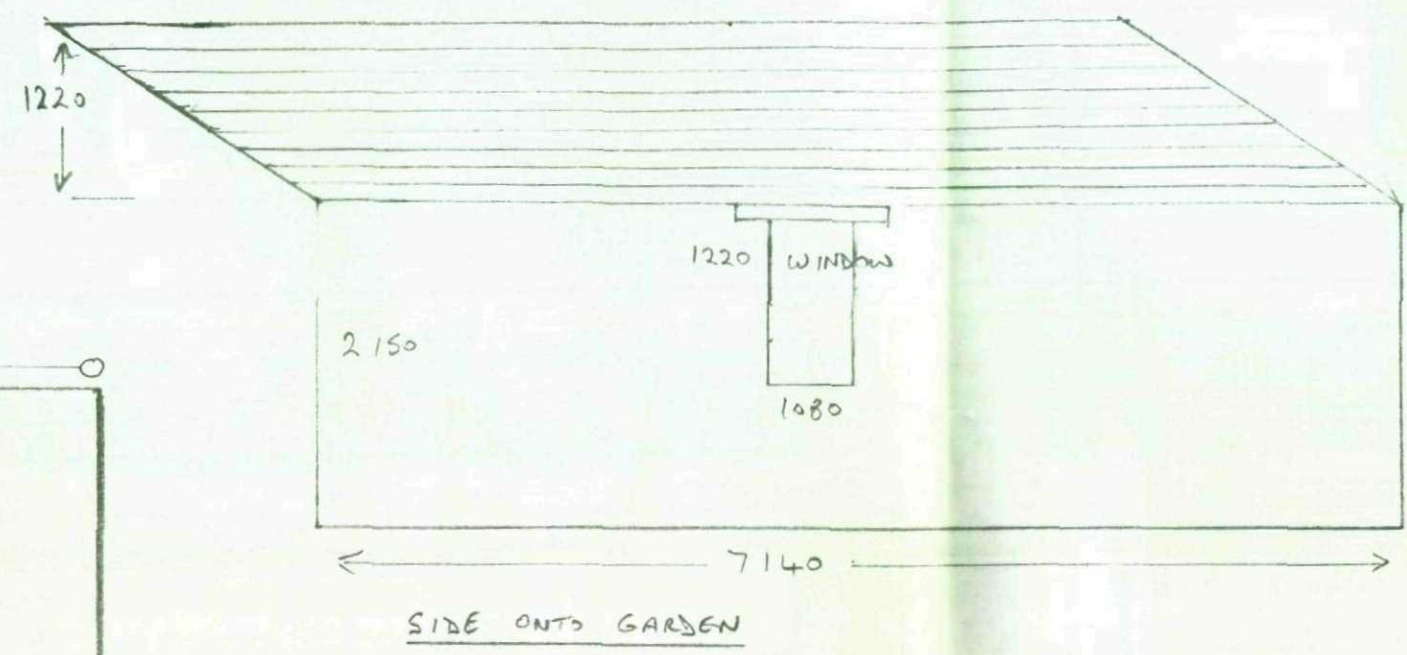


EXISTING SITE PLAN SHOWING POSITION OF GARAGE.

ONLY PART TO BE ALTERED IS PITCH ROOF TO REPLACE EXISTING FLAT ROOF

SCALE 1:100

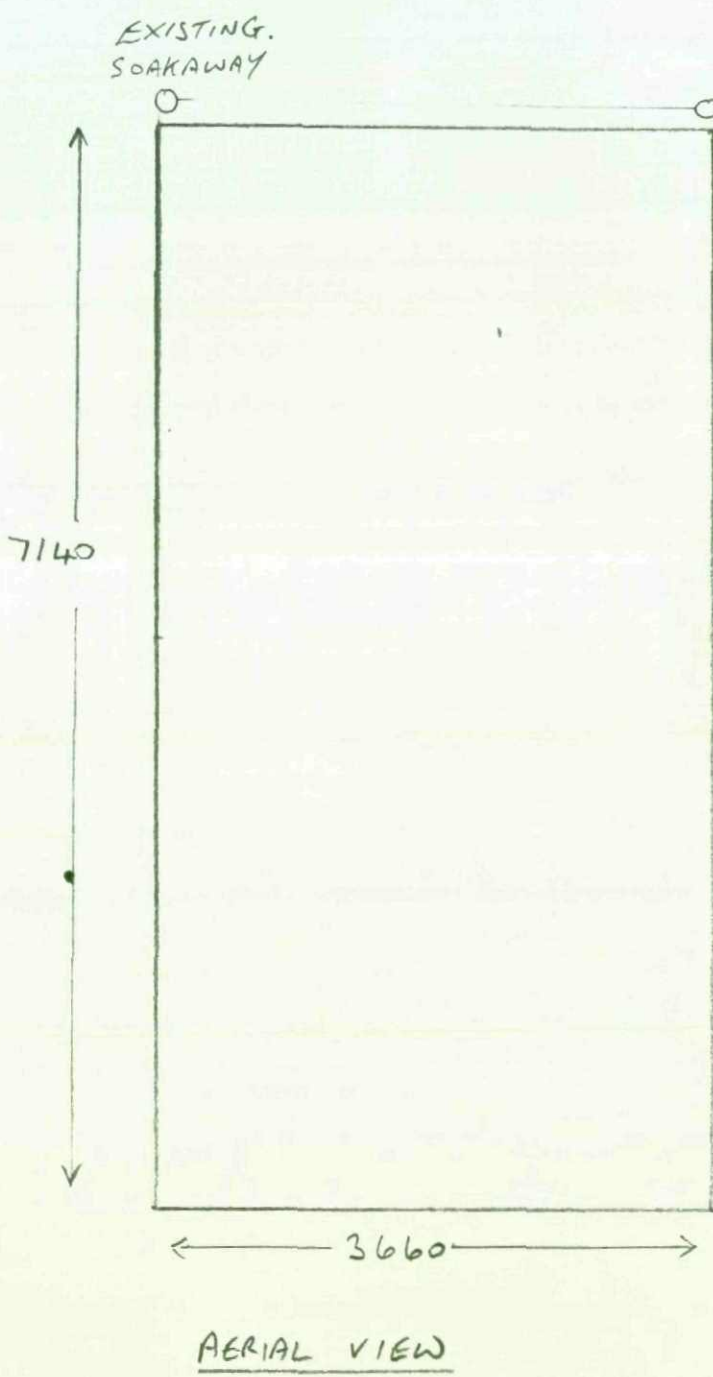

BRICKS ON PITCH TO MATCH EXISTING.  
 ROOF TILES TO MATCH HOUSE  
 STANDARD ROOF TRUSSES TO BE SET  
 AT 600 mm CENTRES.  
 FELTED ROOF WITH SLATE LAT.  
 CATNICK TO BE FITTED OVER GARAGE  
 DOOR AND REAR WINDOW.  
 GALVANISED STEEL STRAPS TO ROOF TRUSSES + WALLS  
 SCALE 1:50