
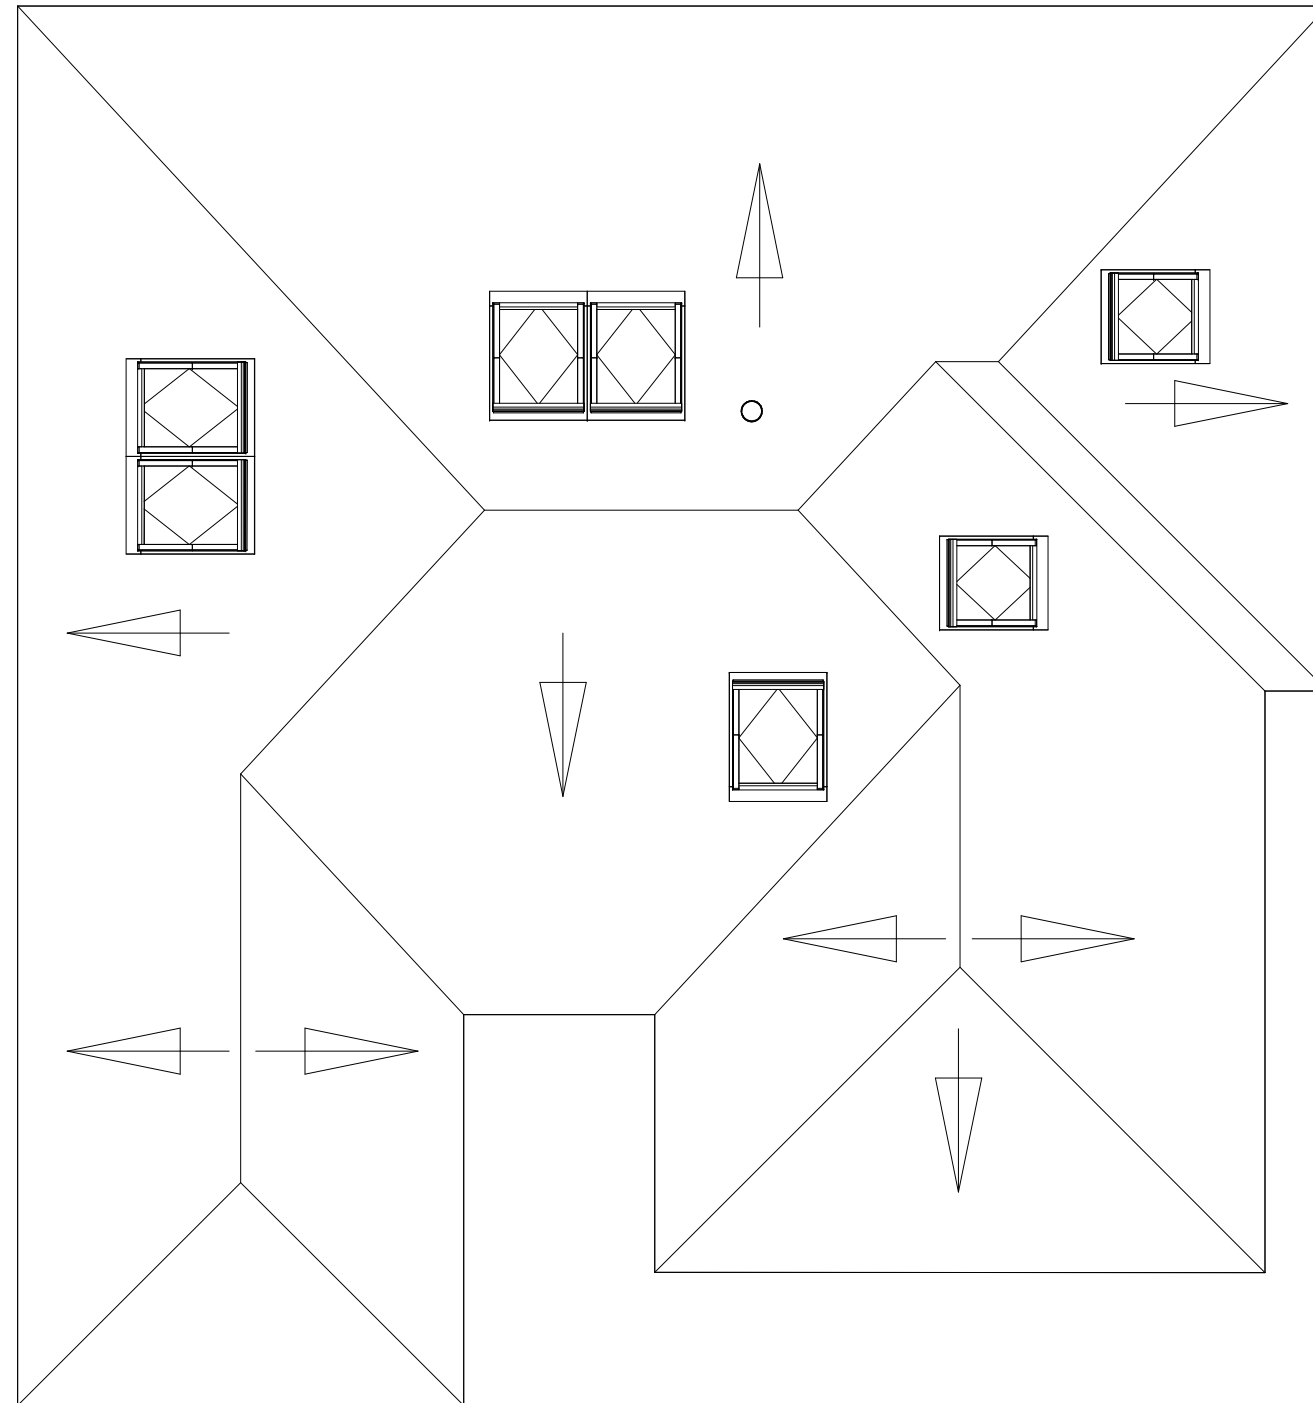



Proposed Roof Plan

1 : 100


 


All dimensions are approximate and to be checked on site. The exact room dimensions may vary depending on the chosen wall finish and construction method. Do not scale from this drawing. Structural engineer to conduct site visit before structural calculations are prepared. This drawing must be read in conjunction with all other related documentation. Contractor is responsible for ensuring full compliance with the Building Regulations. Any discrepancies in the drawing to be reported to Ecclesall Design immediately. If in doubt, ask.


PROJECT	
Bruce Lodge, Pilley Hills, Tankersley, Barnsley S75 3AU	
TITLE	
Proposed Roof Plan	
CLIENT	
Carey Sizer-Coy	
 ECCLESALL DESIGN www.ecclesall.design	DRAWN BY D. Pilka
	SCALE (@ A3) 1 : 100
	DATE March 2023
DRAWING NUMBER 244-17.2	REV D

Proposed Roof Level Plan

1 : 250

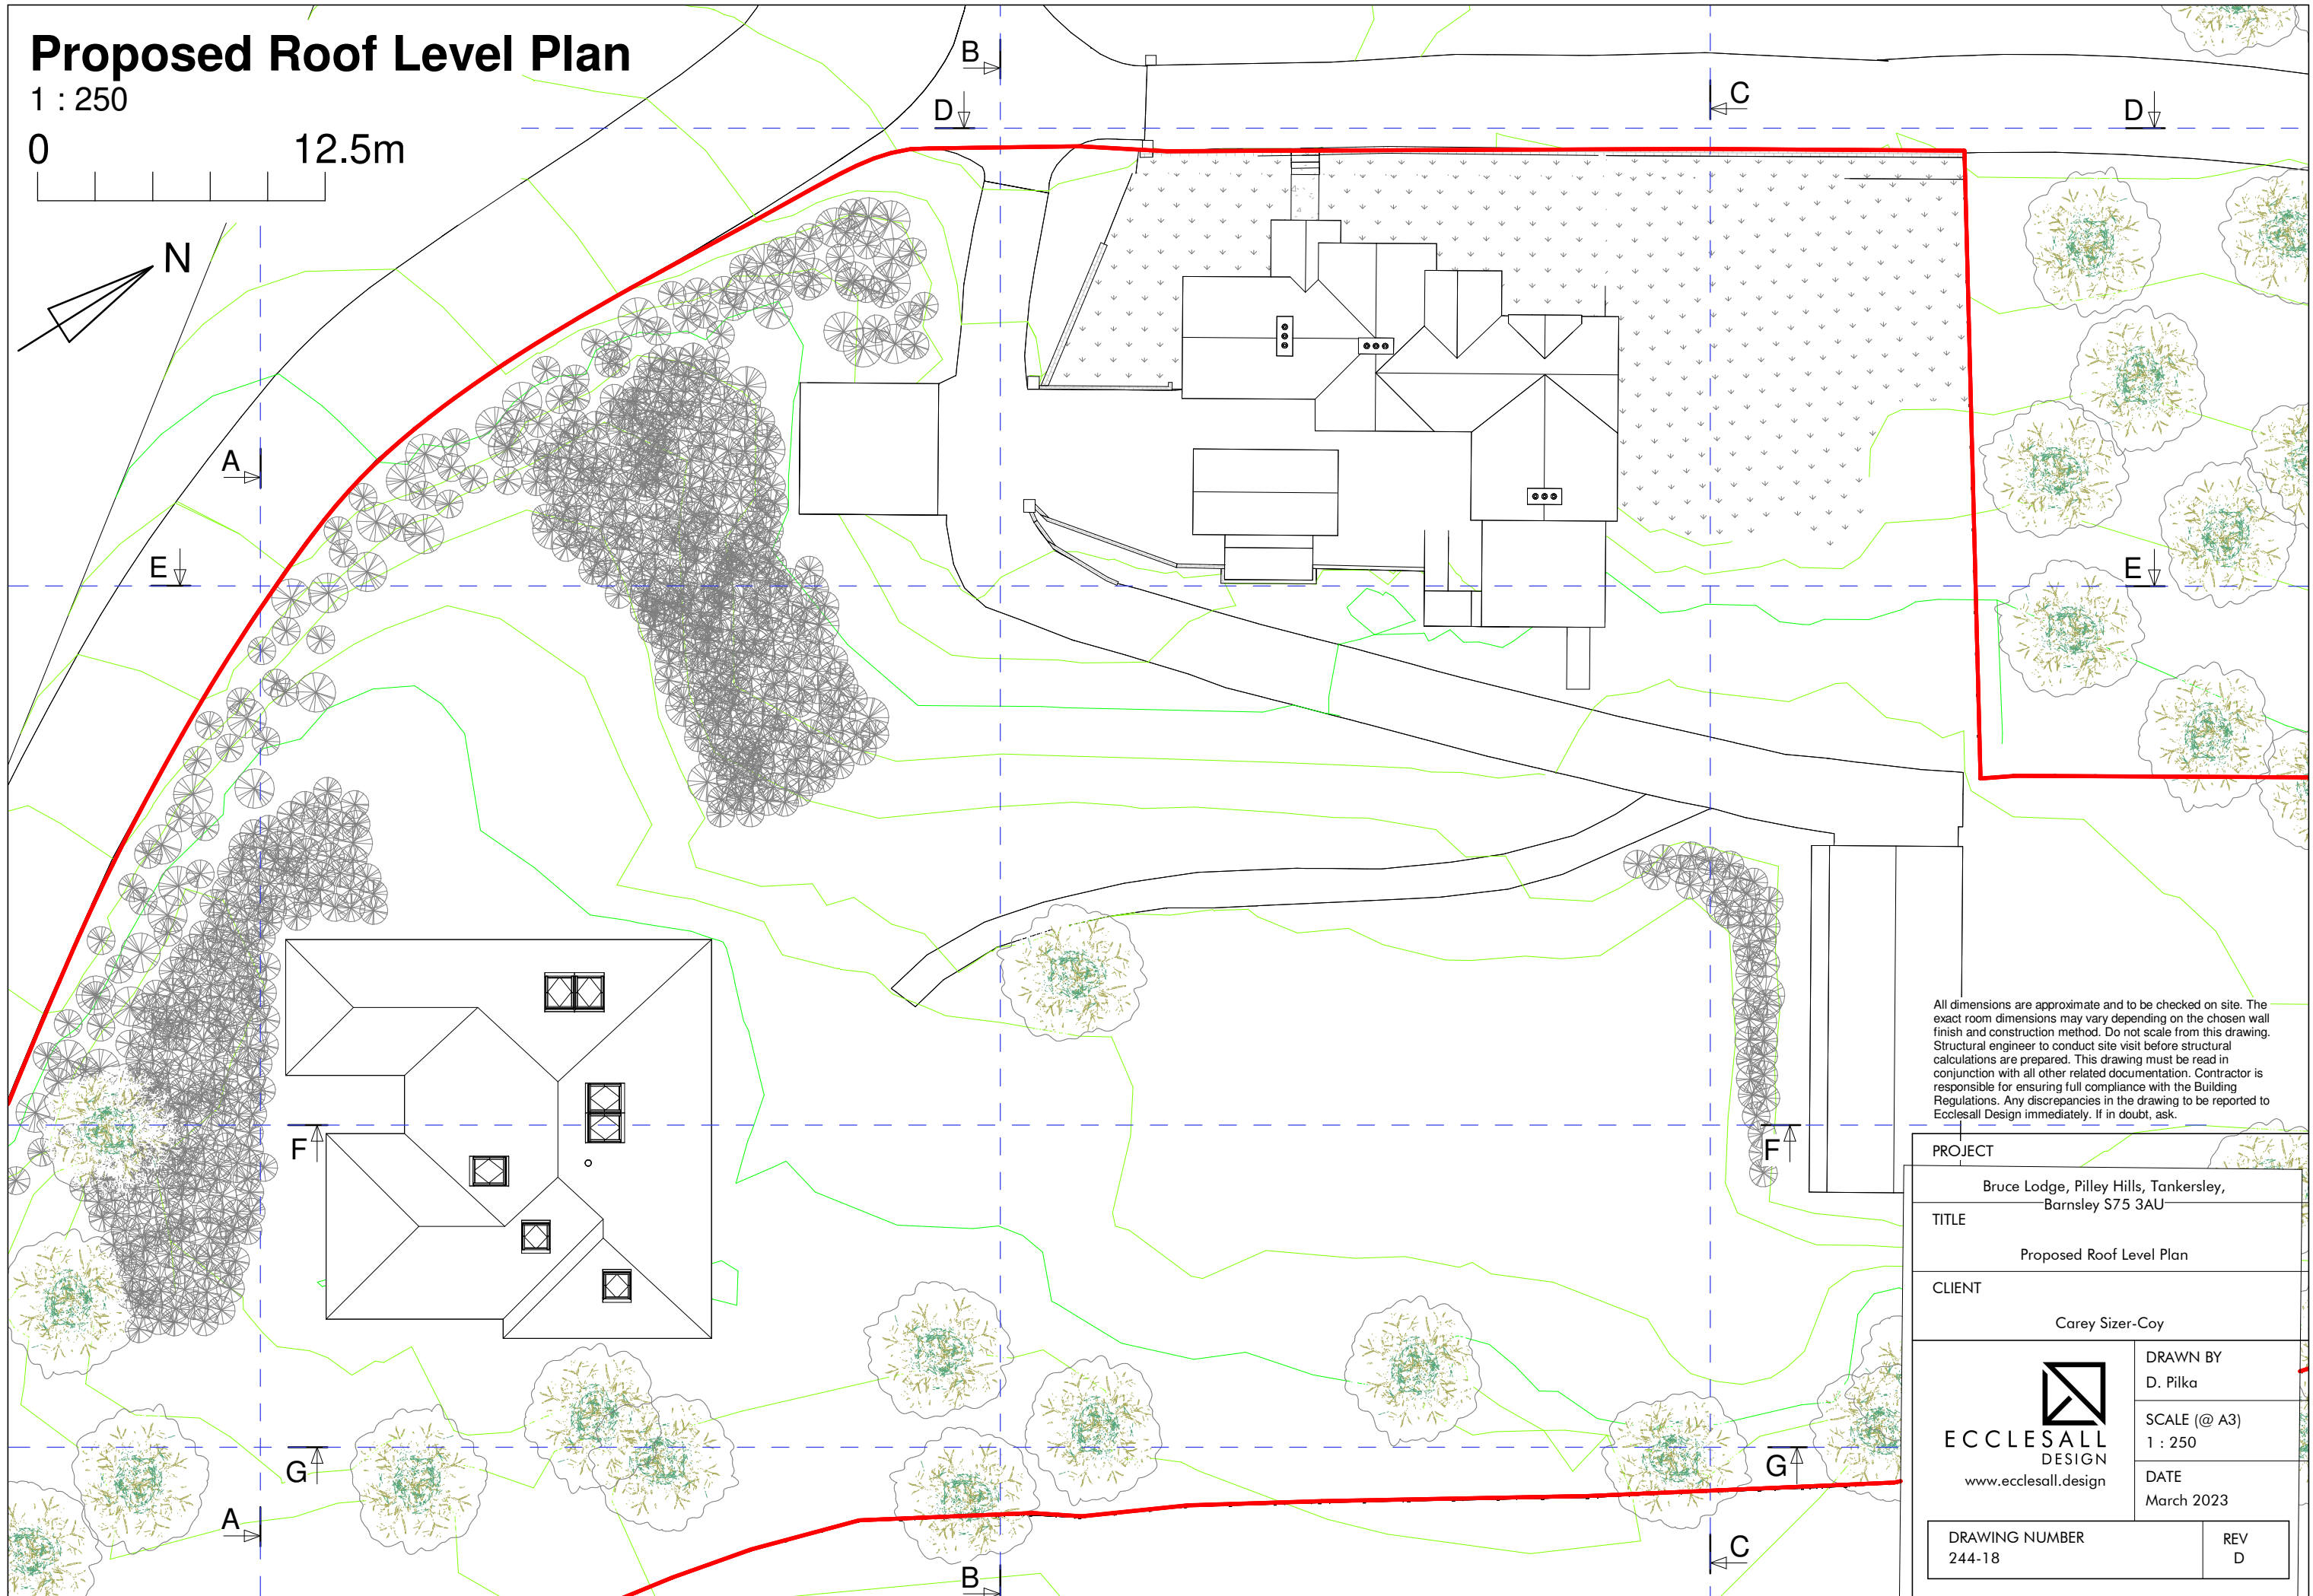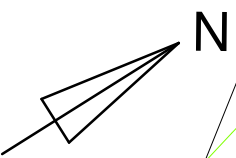

All dimensions are approximate and to be checked on site. The exact room dimensions may vary depending on the chosen wall finish and construction method. Do not scale from this drawing. Structural engineer to conduct site visit before structural calculations are prepared. This drawing must be read in conjunction with all other related documentation. Contractor is responsible for ensuring full compliance with the Building Regulations. Any discrepancies in the drawing to be reported to Ecclesall Design immediately. If in doubt, ask.

PROJECT	
Bruce Lodge, Pilley Hills, Tankersley, Barnsley S75 3AU	
TITLE	
Proposed Roof Level Plan	
CLIENT	
Carey Sizer-Coy	
 ECCLESALL DESIGN www.ecclesall.design	DRAWN BY
	D. Pilka
	SCALE (@ A3)
1 : 250	
DATE	March 2023
DRAWING NUMBER	REV
244-18	D