

Notes:

PLANNING DRAWINGS - THIS DRAWING SHOULD NOT BE USED FOR ANY OTHER PURPOSES THAN THAT SPECIFIED HERE

COPYRIGHT - THIS DRAWING MAY NOT BE REPRODUCED OR MODIFIED IN WHOLE OR PART BY ANY PERSON OR ORGANISATION WITHOUT THE ARCHITECTS CONSENT. ISSUING COPIES TO THIRD PARTIES MAY NOT BE DONE WITHOUT THE ARCHITECTS CONSENT

Revision: A

Revision List:
A - 05/10/23 - frontage amended




Project/ Client: Bungalow/ Faxon


Drawing Title: Floor Plans - PROPOSED

Drawing Number: 2168/TP/003


Scale at A3: 1:100

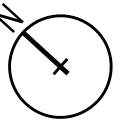


Date: July 23

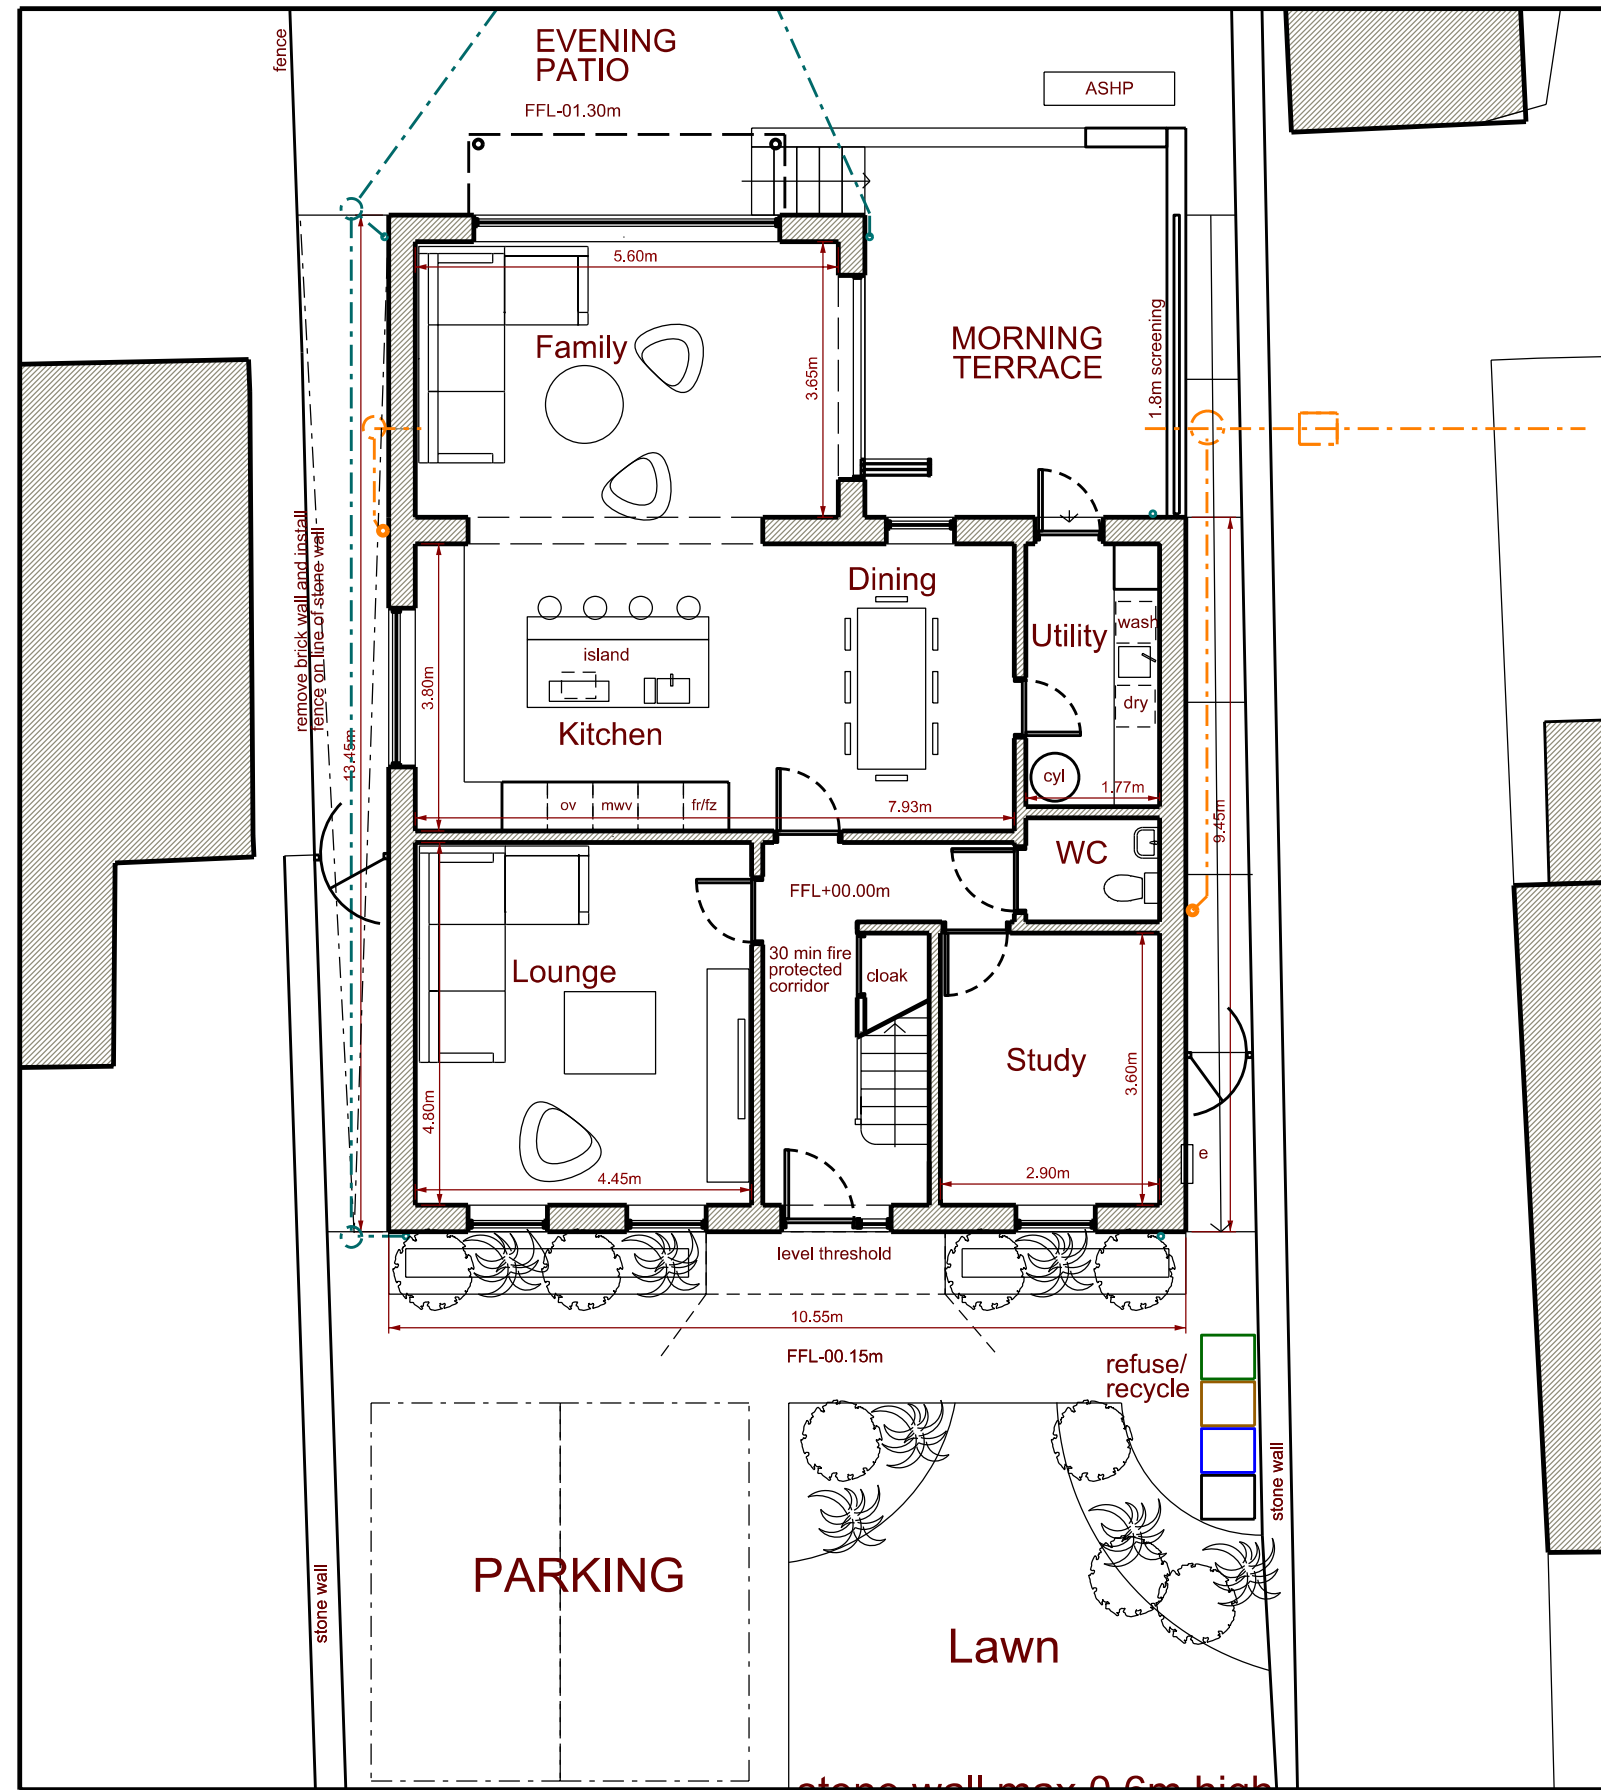

Ground Floor Plan

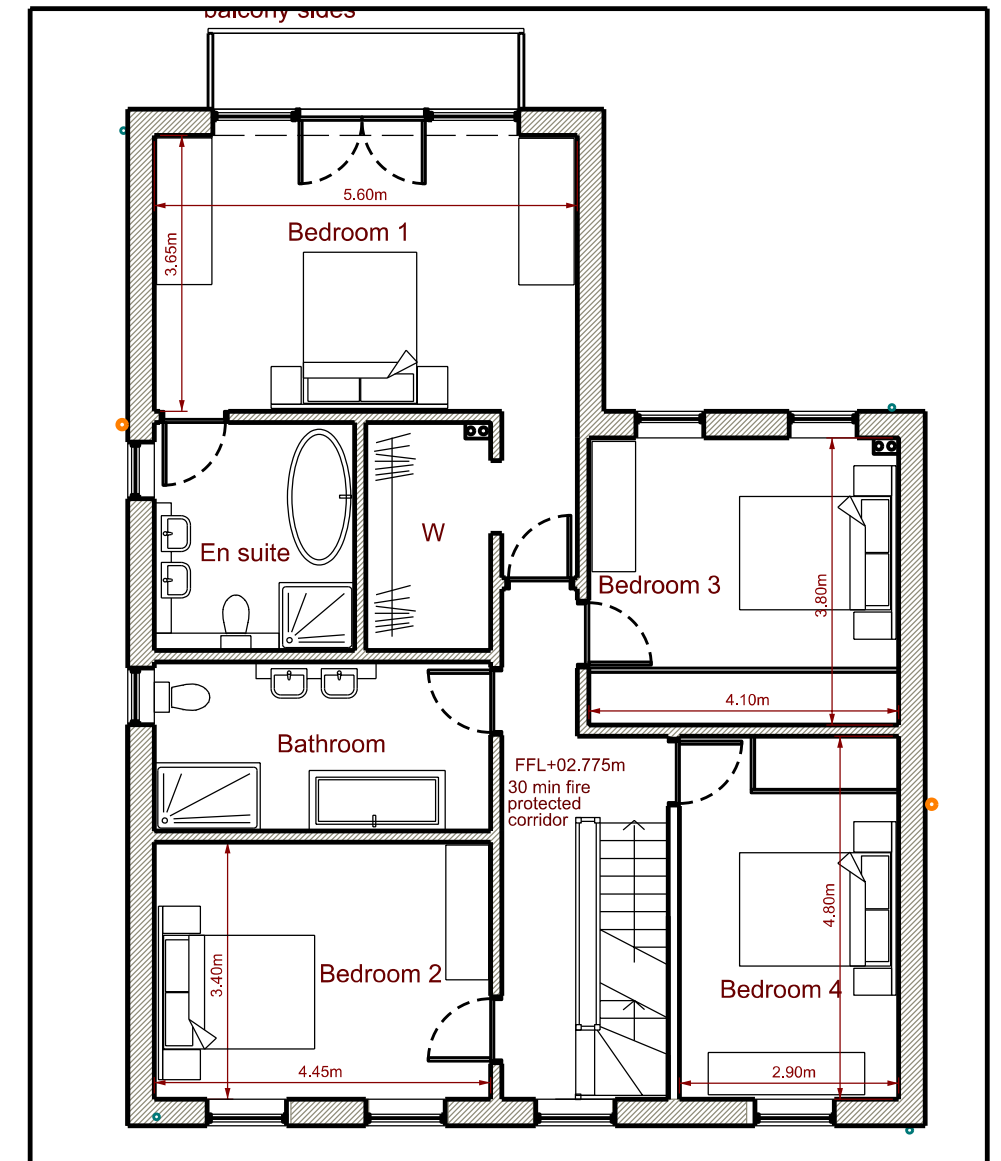

First Floor Plan

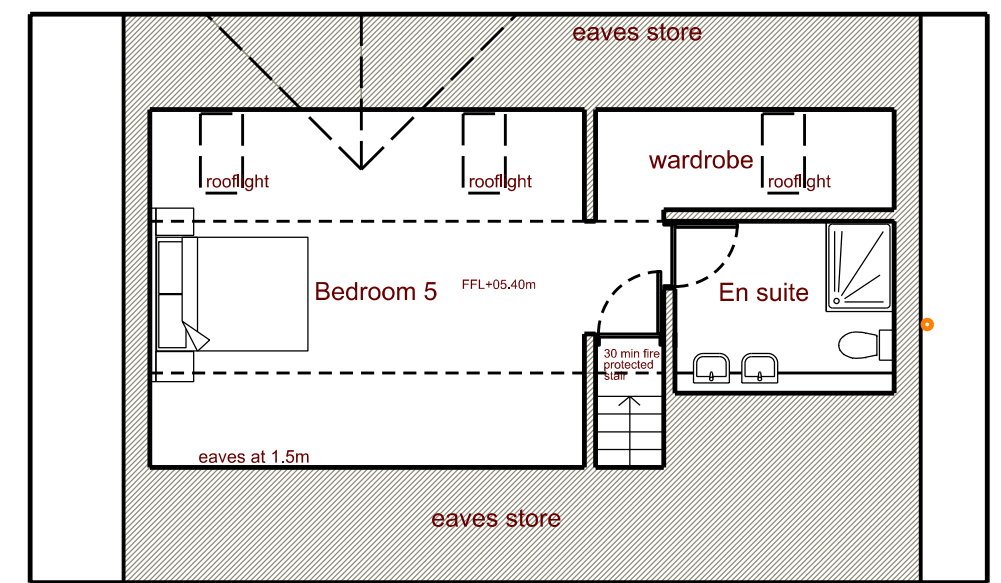

Loft Floor Plan