




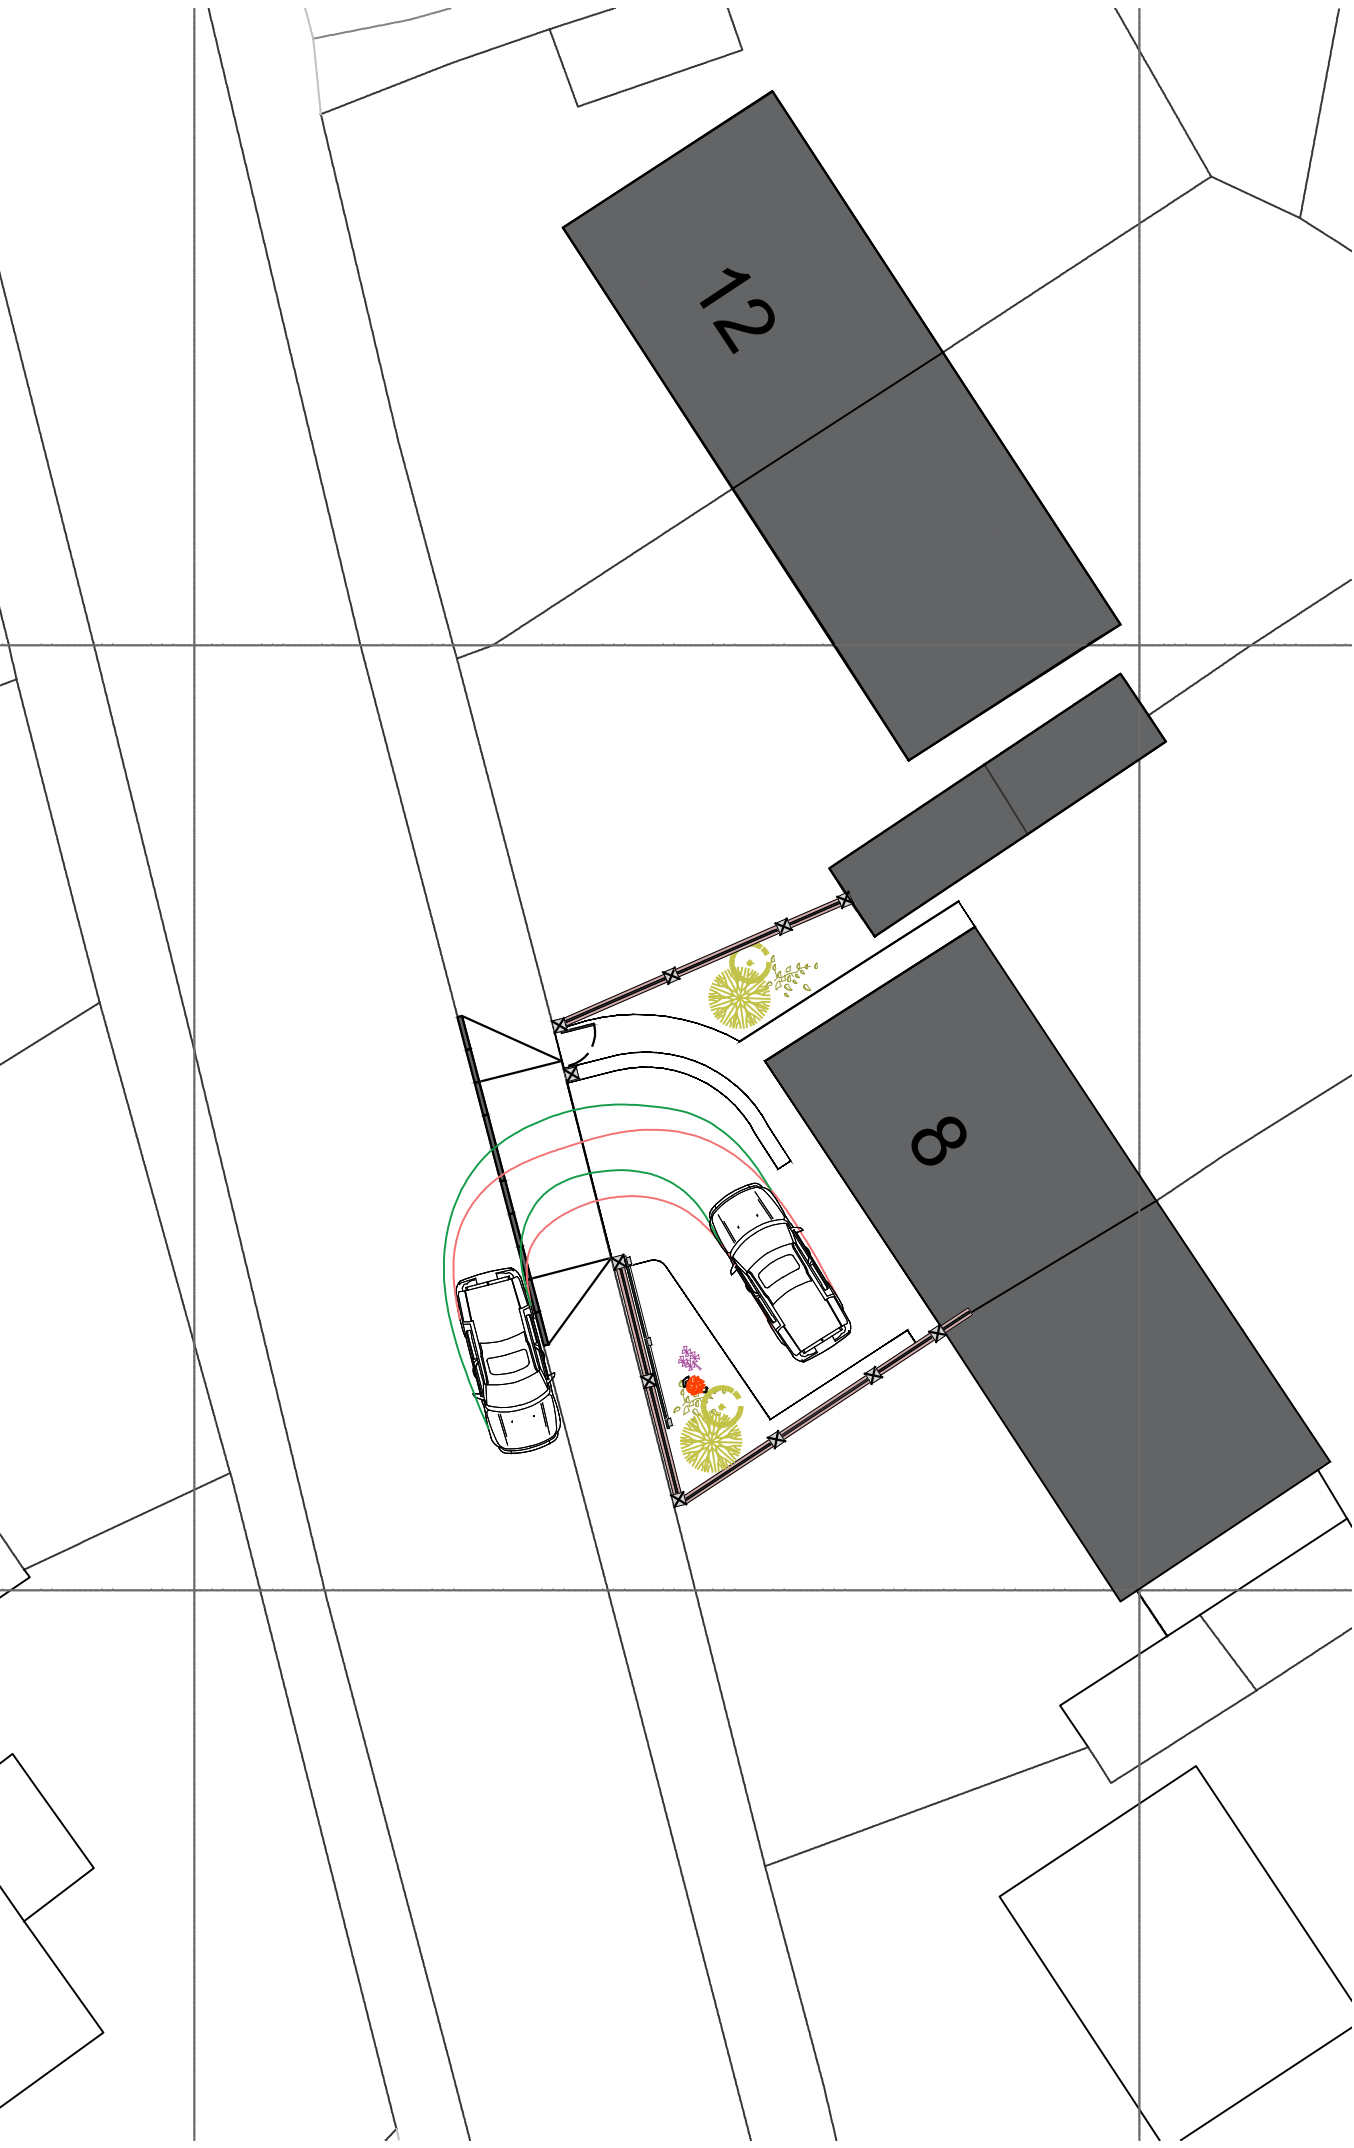


SITE PLAN SCALE 1:200

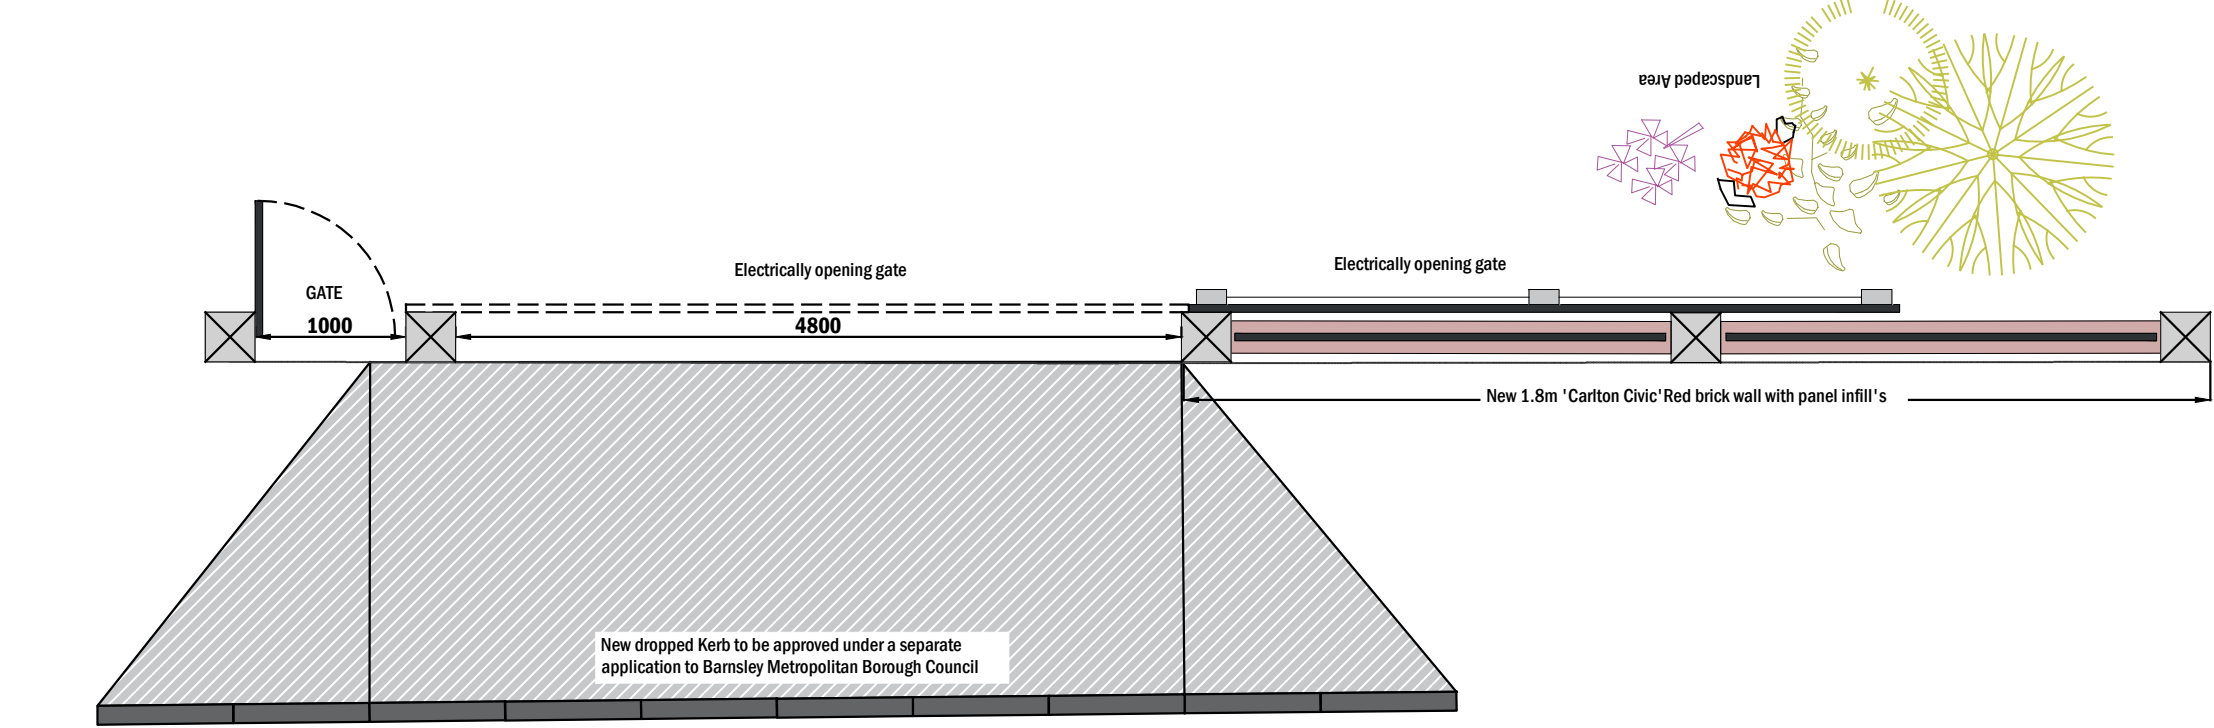


GA PLAN SCALE 1:50

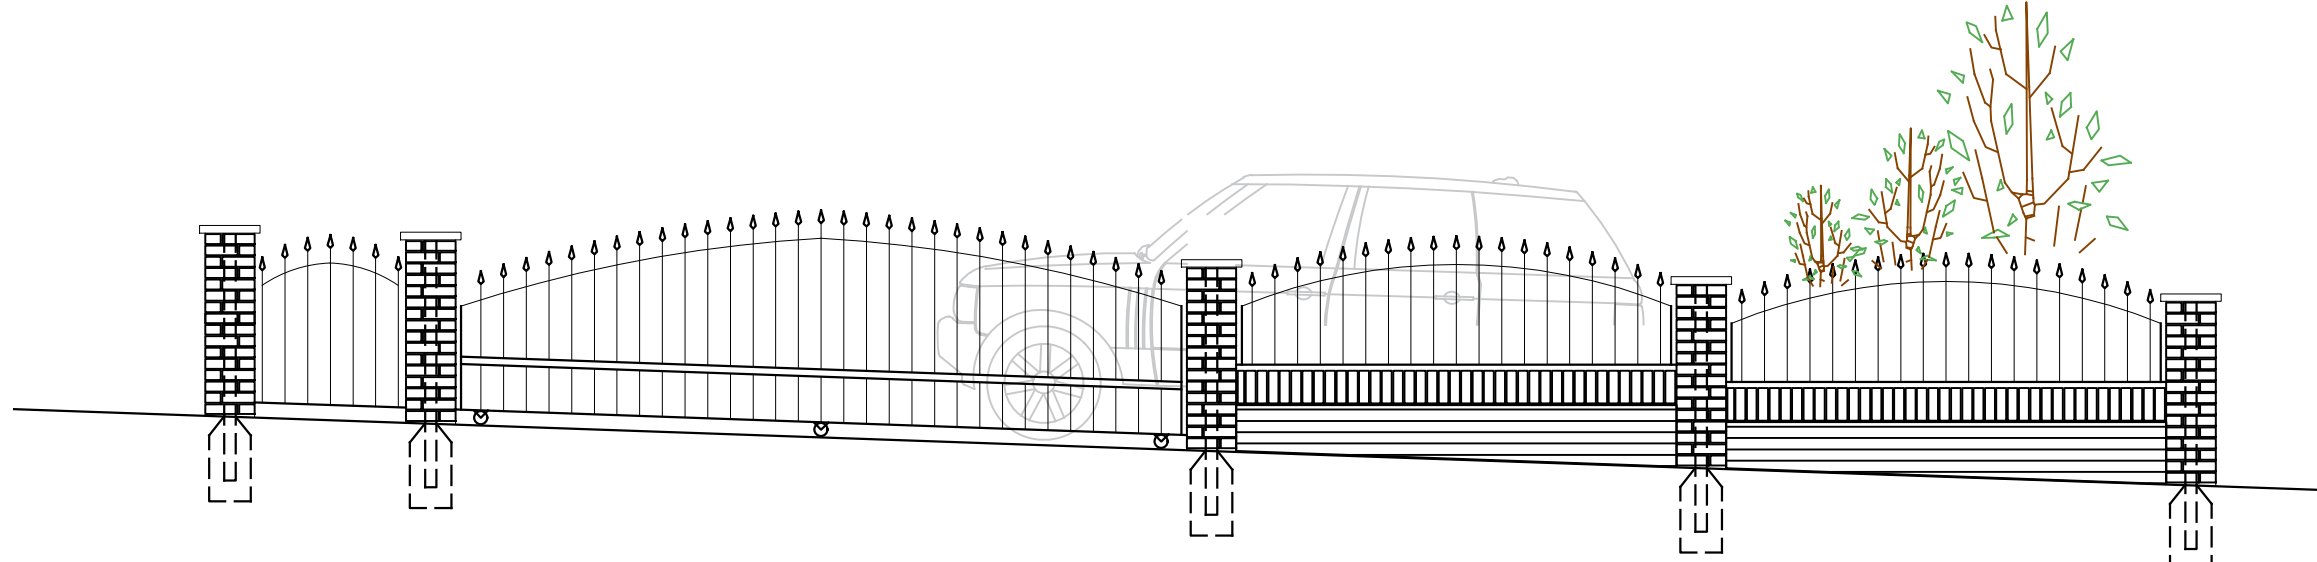


FRONT ELEVATION SCALE 1:50

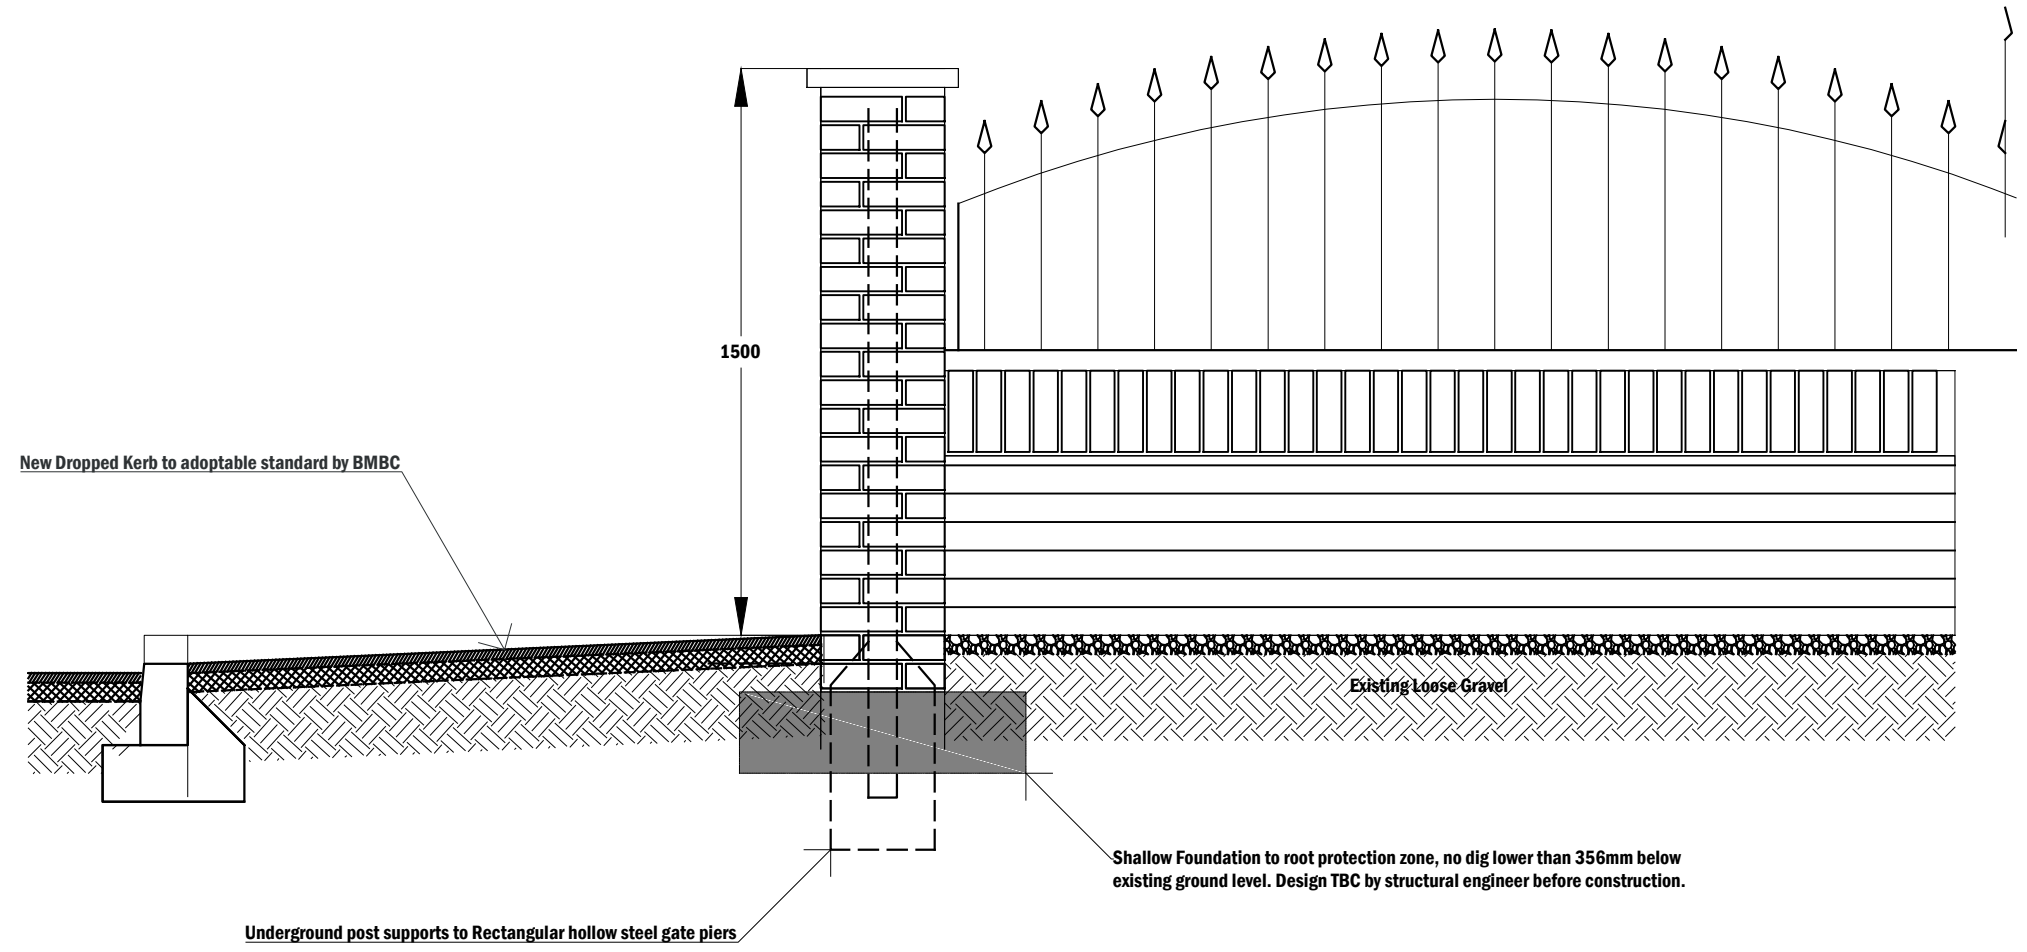


GA DETAIL SCALE 1:20

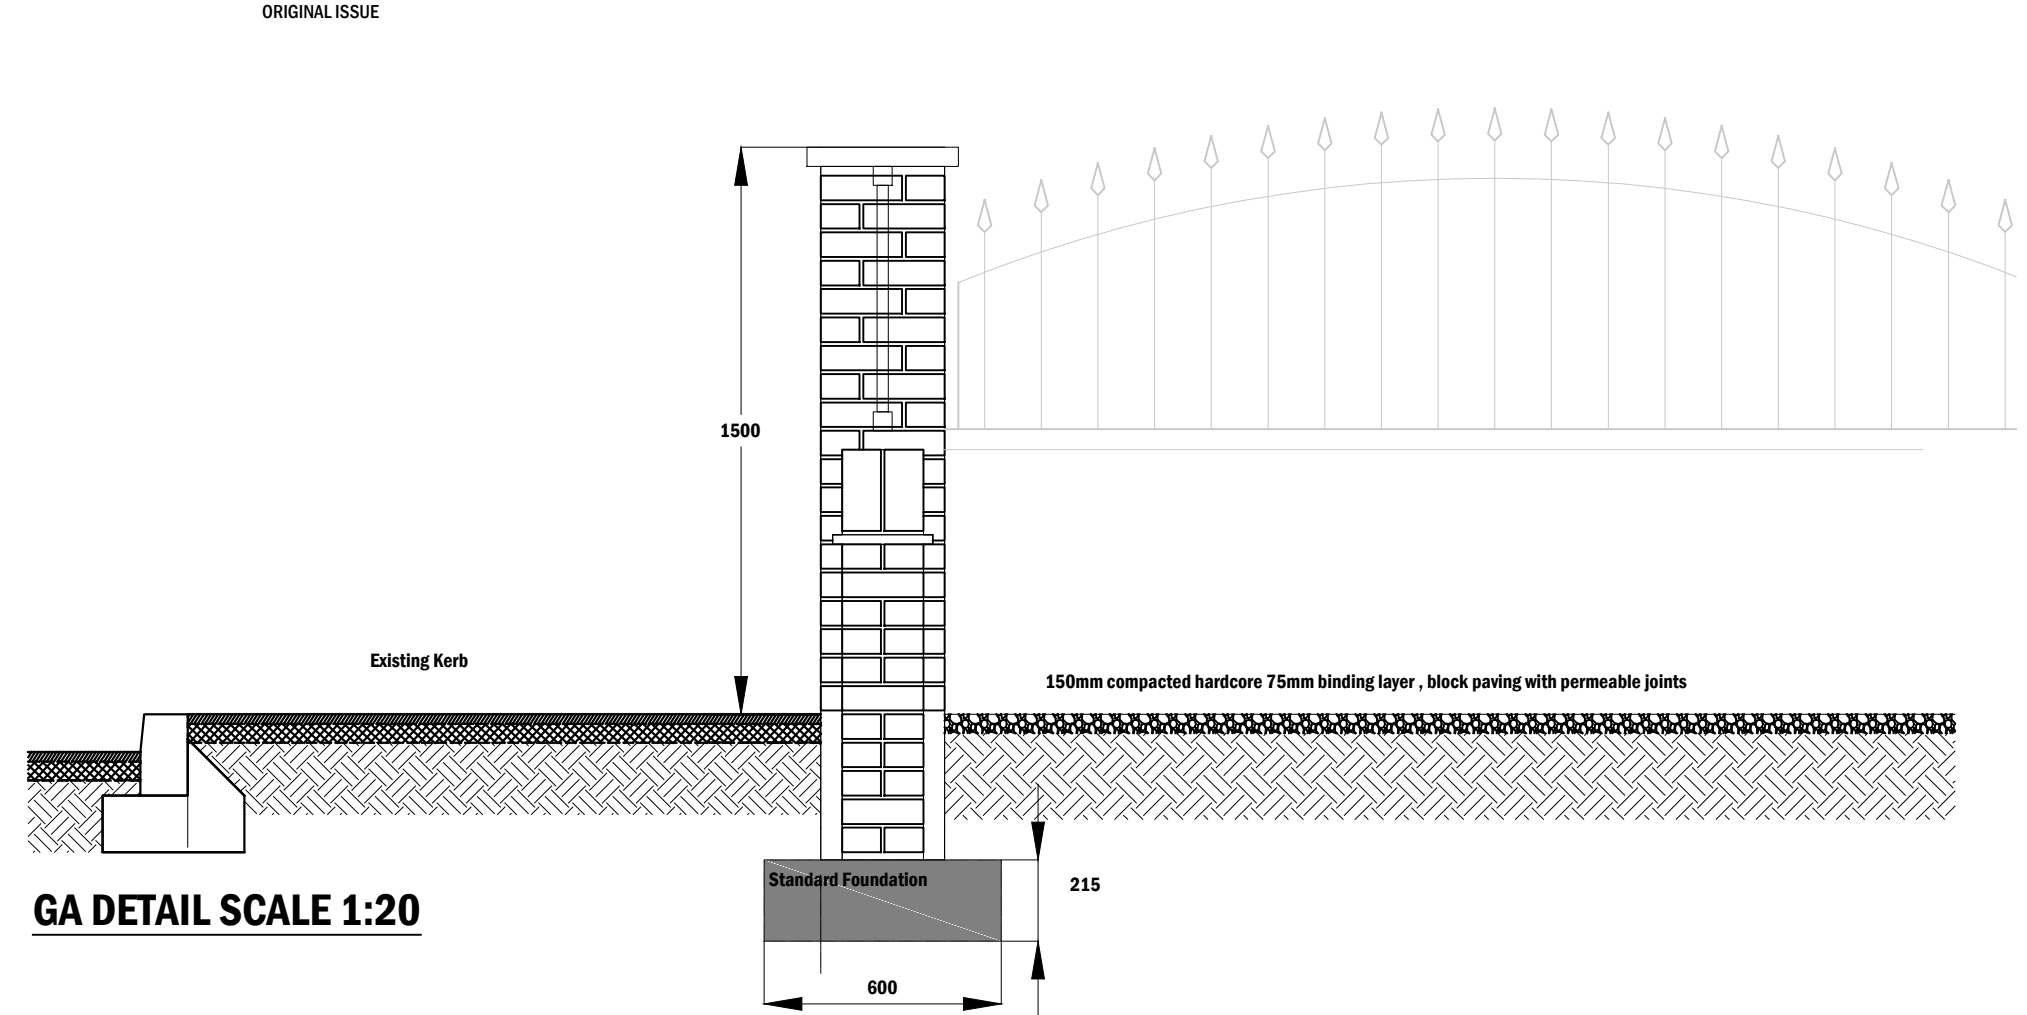

GA DETAIL SCALE 1:20

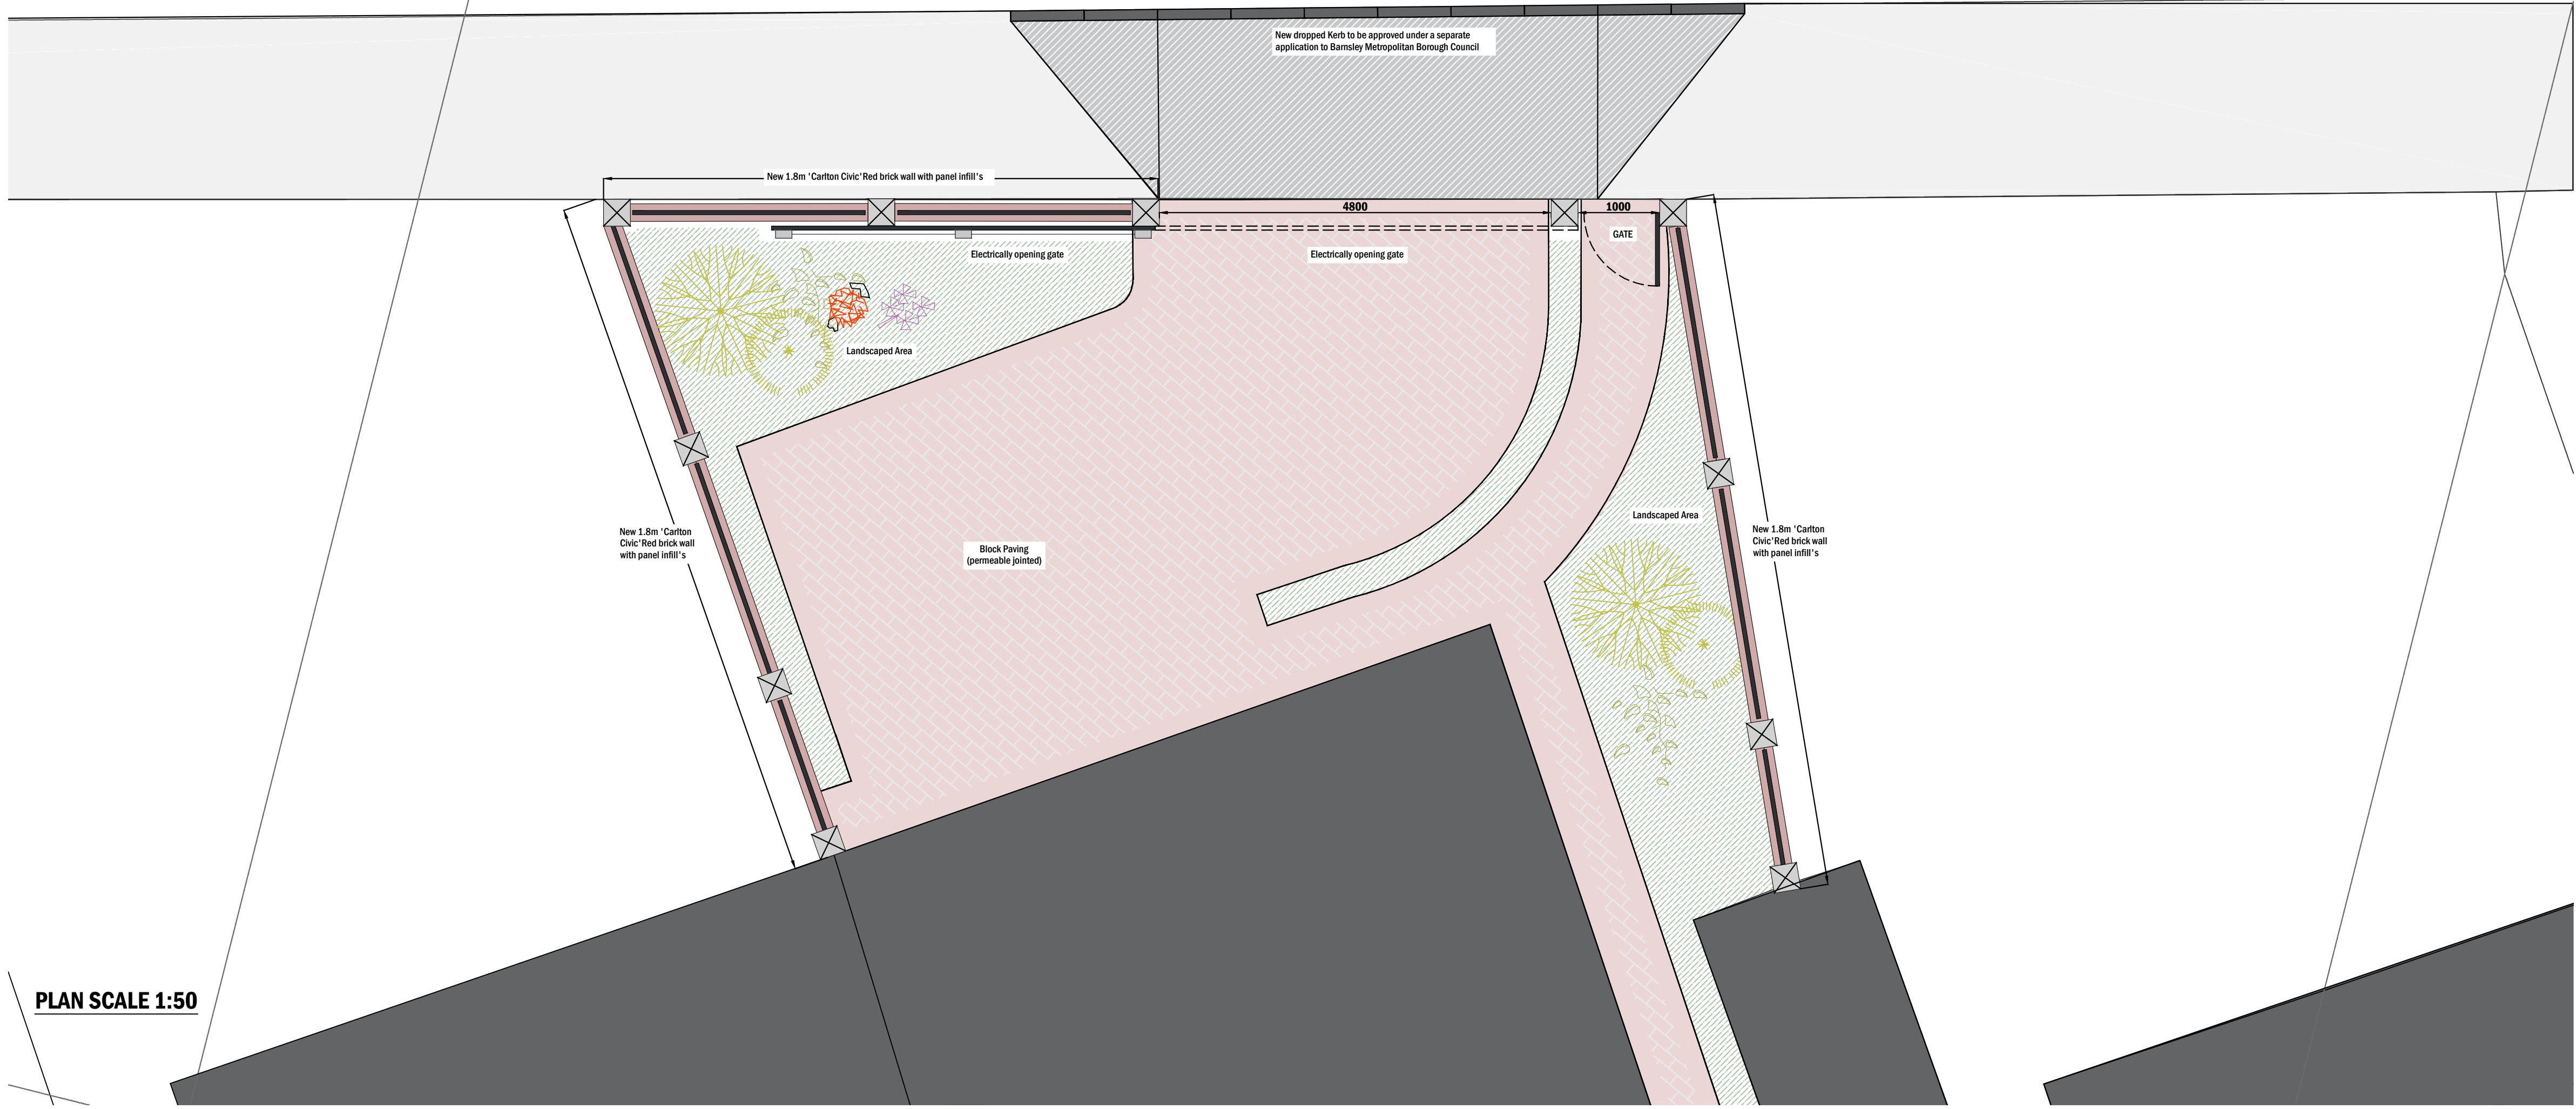

PLAN SCALE 1:50

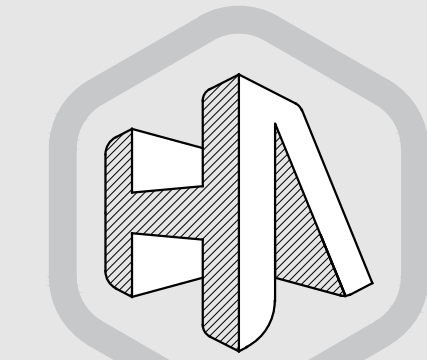

HIRST ARCHITECTURE LTD
WWW.LHADESIGN.COM

THIS DRAWING/COPY AND ANY DESIGN THEREON IS PROTECTED BY COPYRIGHT AND IS THE PROPERTY OF HIRST ARCHITECTURE LTD. IT IS TO BE USED ONLY FOR THE PURPOSE FOR WHICH IT WAS EXPRESSLY LOANED AND IS NOT TO BE COPIED IN ANY FORMAT. INFORMATION WITHIN THIS DRAWING IS NOT TO BE PASSED TO ANY THIRD PARTY WITHOUT PRIOR WRITTEN CONSENT. ALL MEASUREMENTS TO BE CHECKED ON SITE PRIOR TO CONSTRUCTION. DO NOT SCALE THIS DRAWING.
HIRST ARCHITECTURE LTD
COMPANY NUMBER 12942045
2020 ©

PROJECT

Garden Alterations
8 The Green View
Shafton Barnsley

CLIENT:

Mr A. Wheetman

Notes:

DRAWING STAGE:

PLANNING

DRAWING TITLE:


Planning Combined Plans

JOB NO:

HA-22-20

DRAWING: --

REVISION	DESCRIPTION	DATE
--	ORIGINAL ISSUE	xx
--	Planning Officer Comments	01
--		
--		
--		
--		
--		

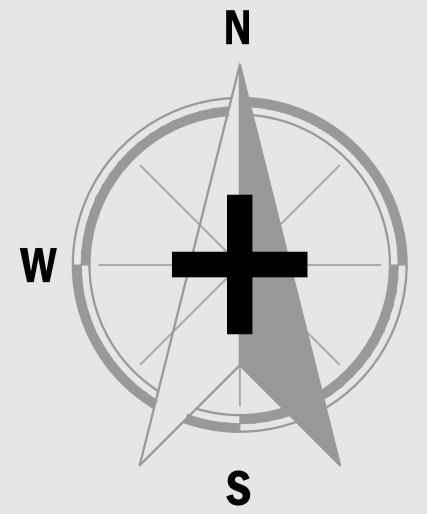

SCALE

VARIABLES

HIRST ARCHITECTURE LTD

© 2021

A.1