





north elevation

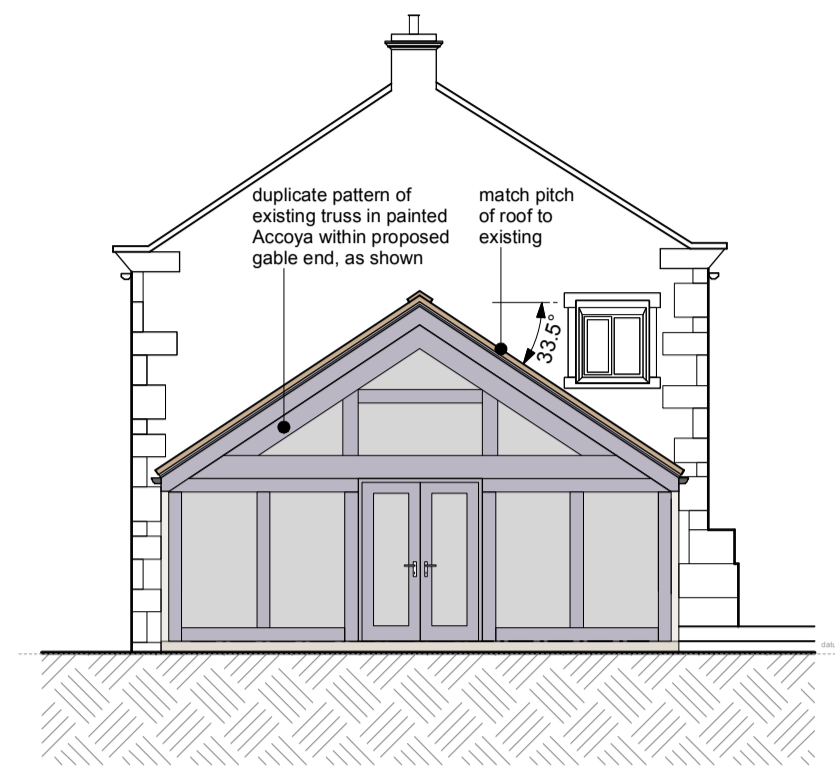


west elevation

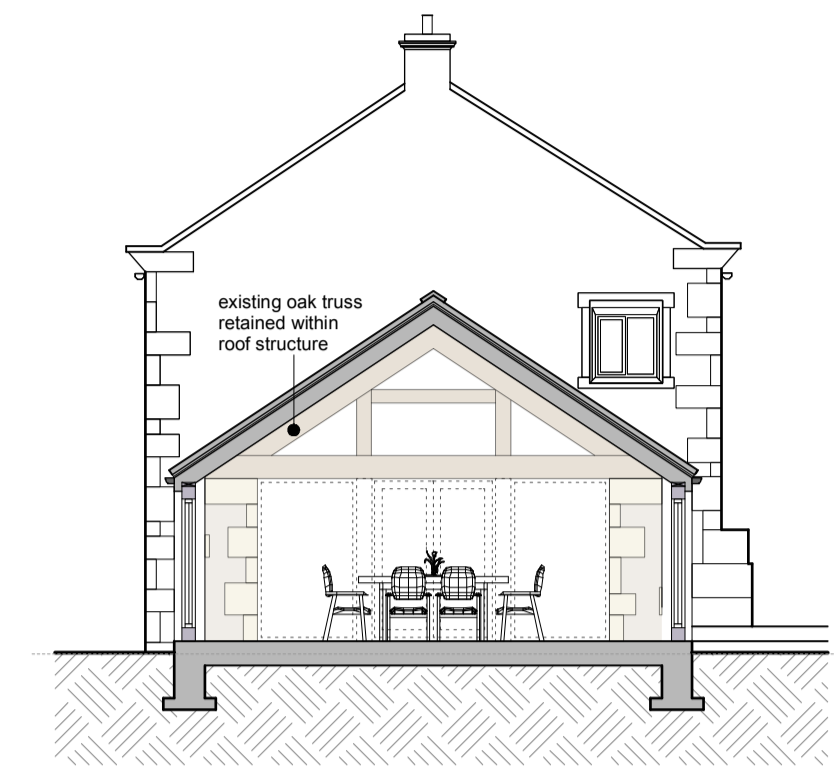


section a-a




south elevation

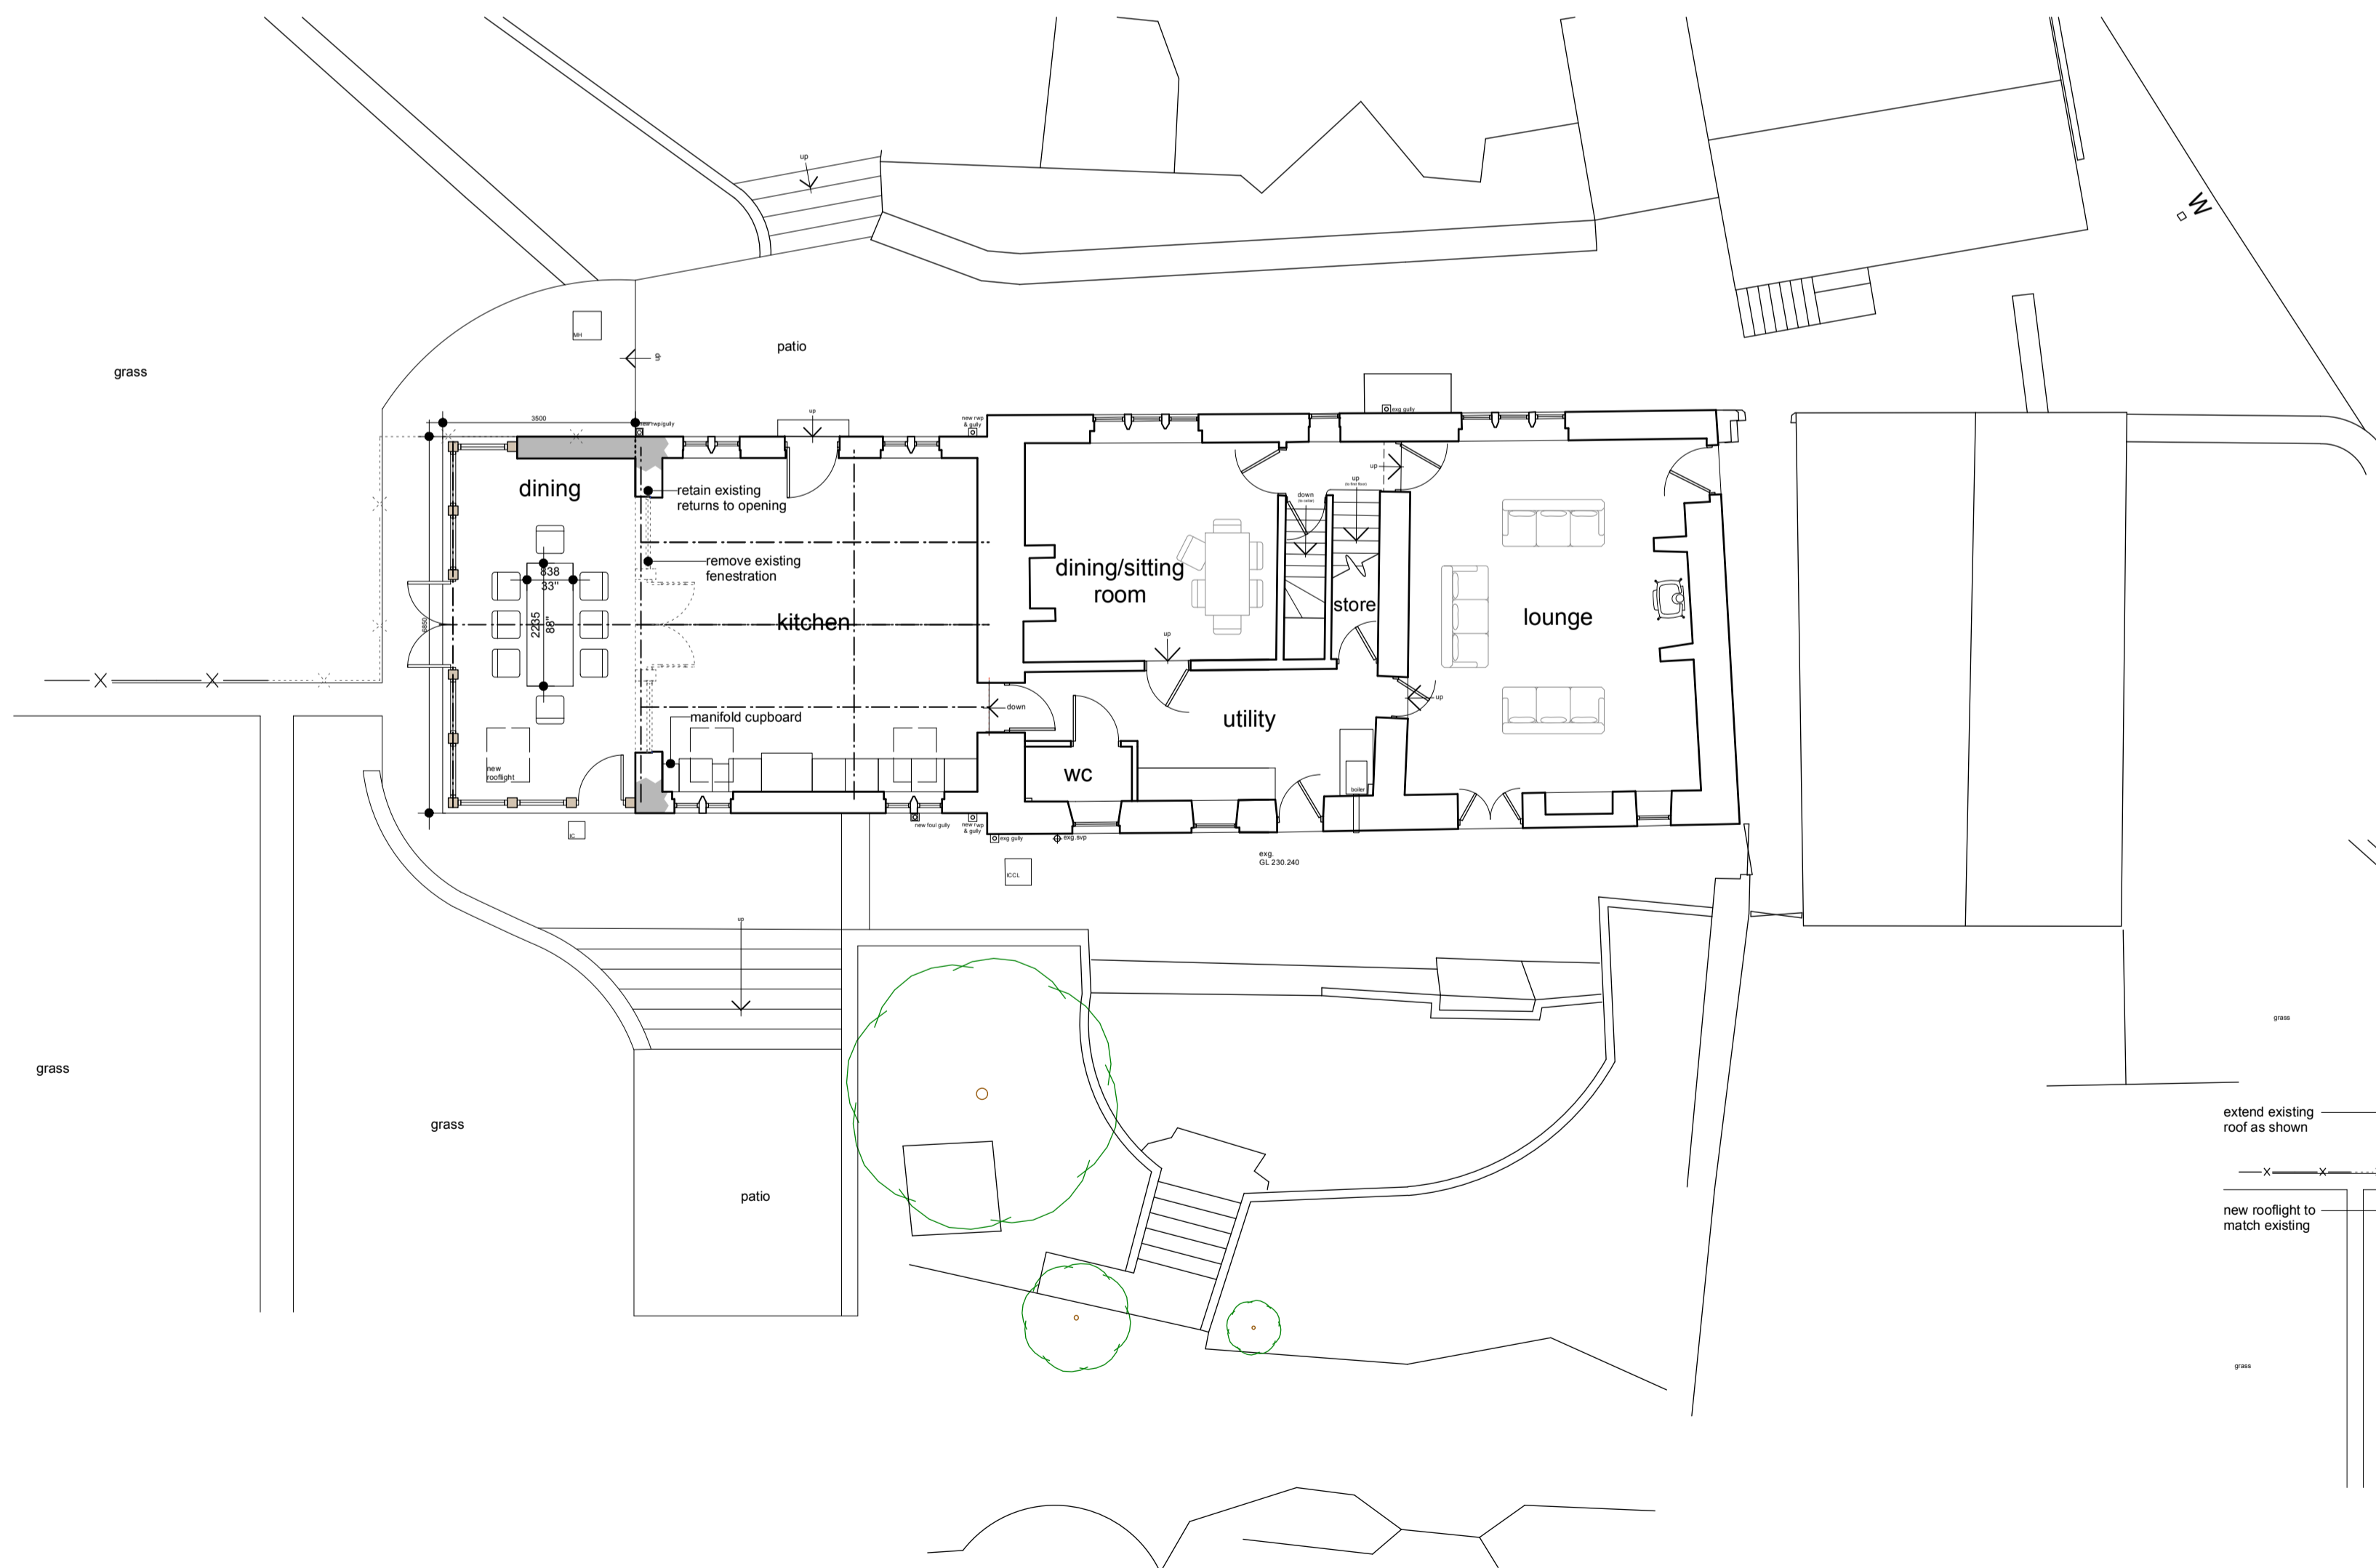

ground floor + site plan

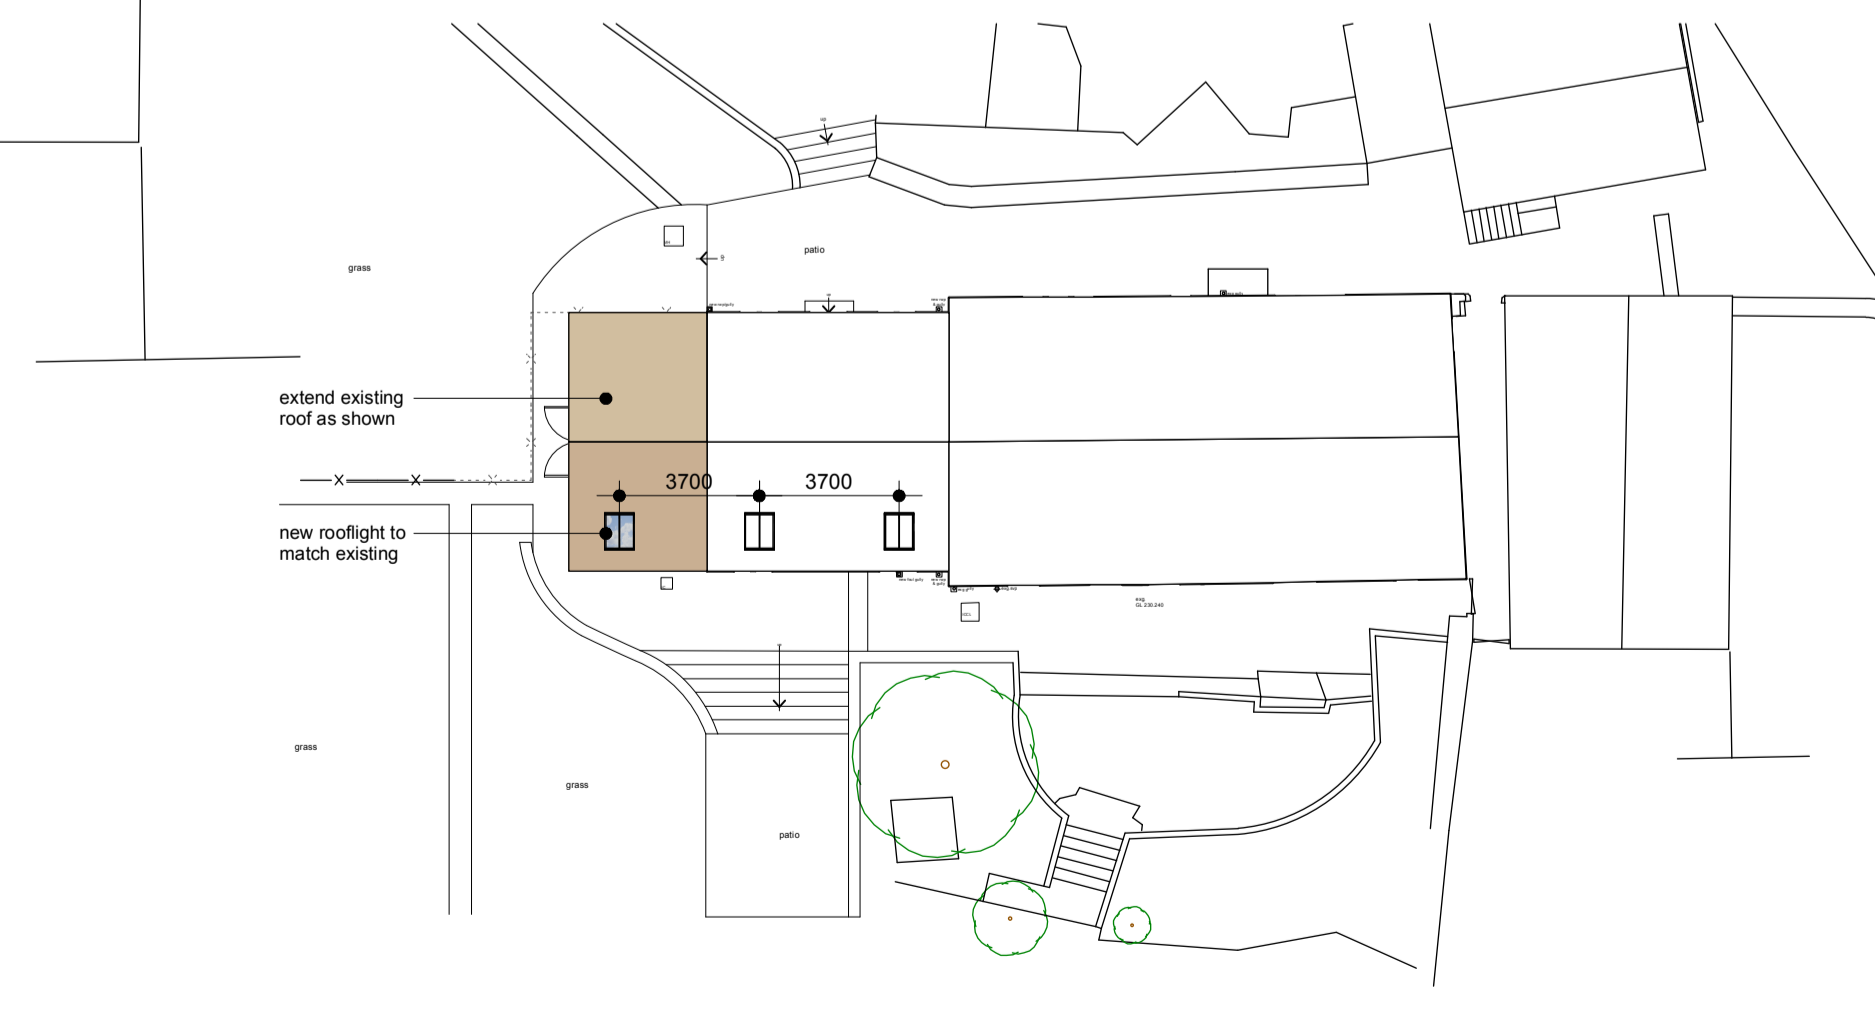

block plan  
1:200

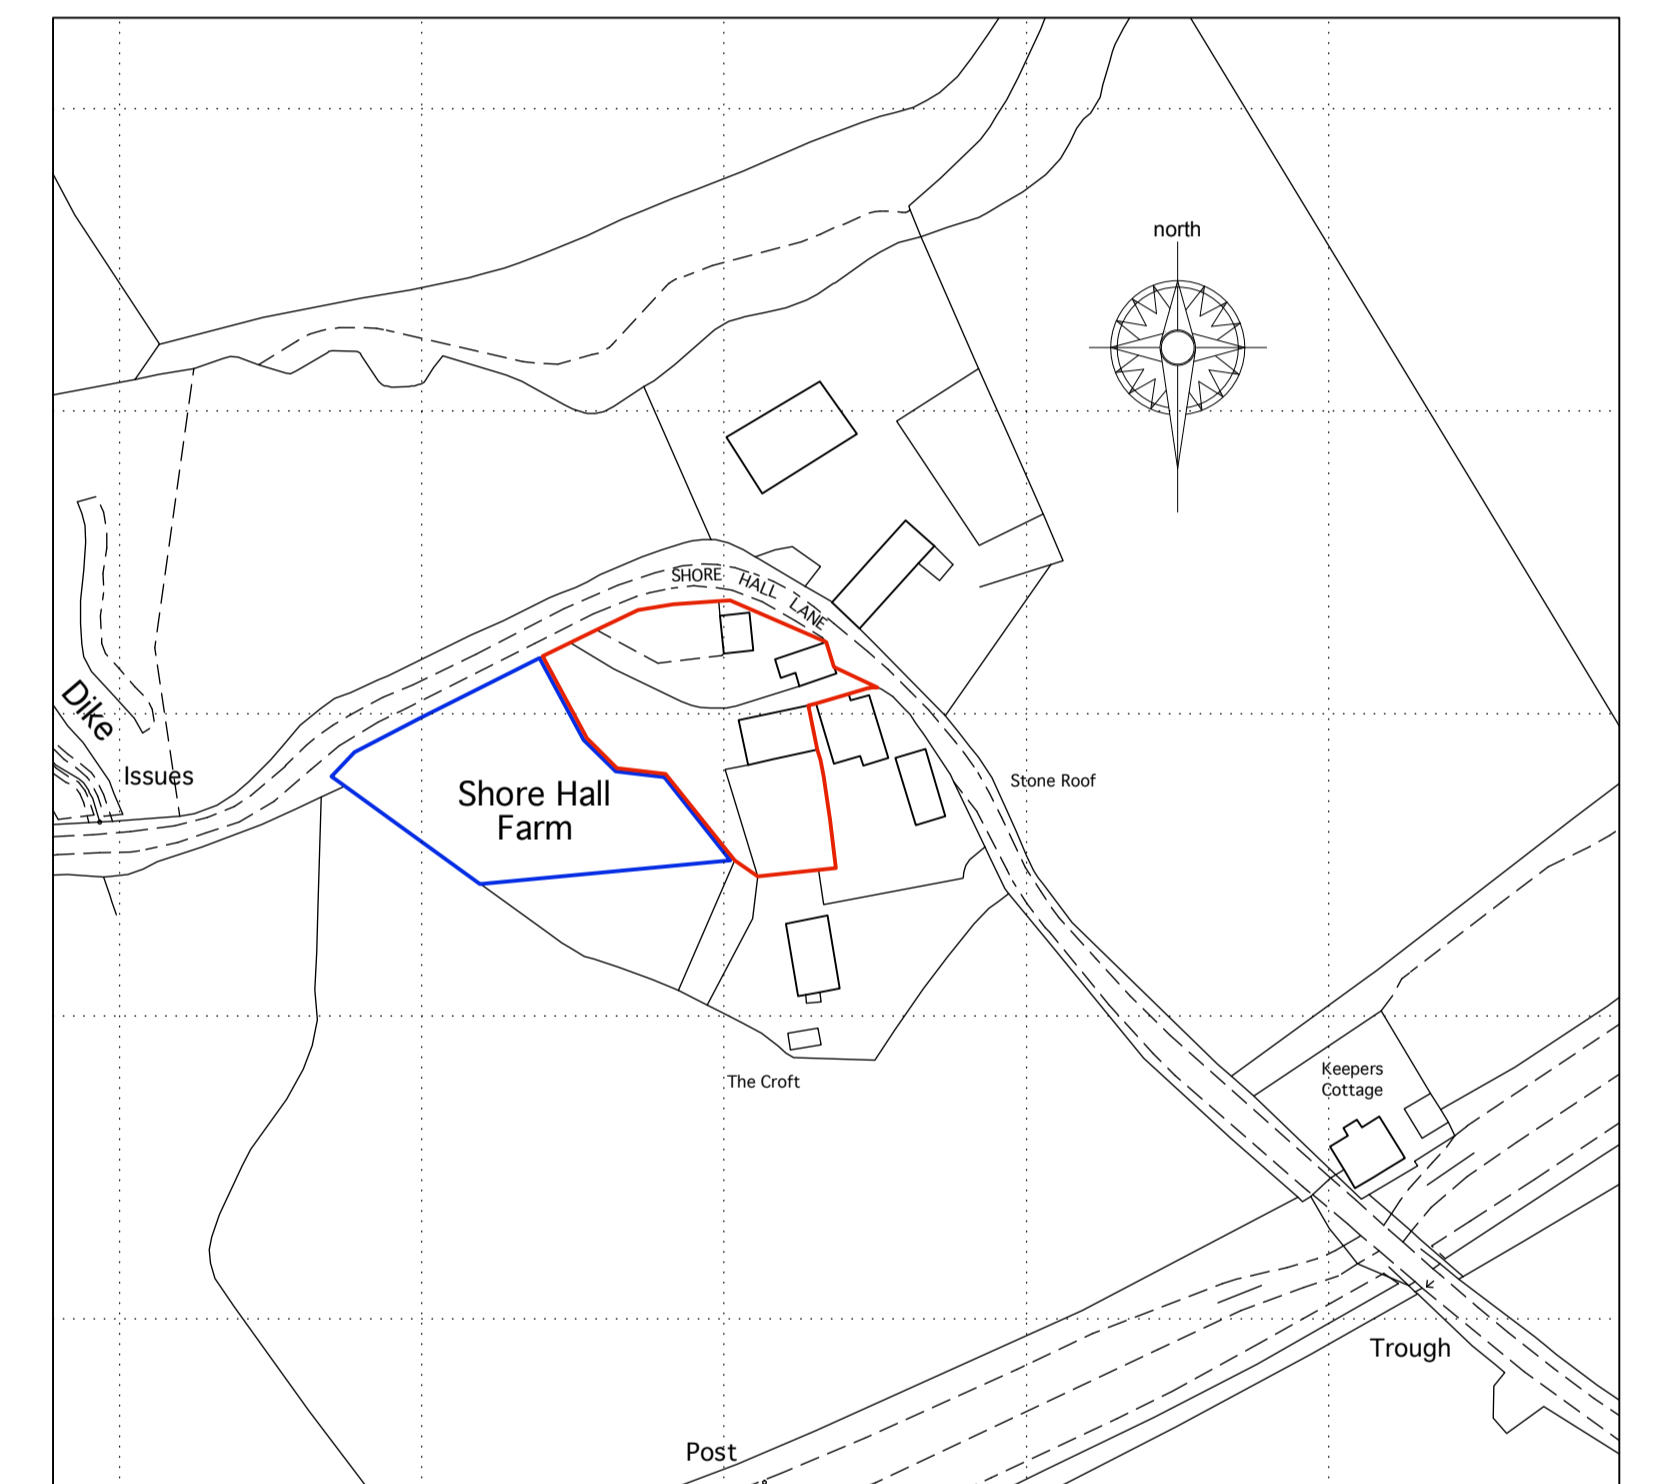

site location plan  
1:1250

This drawing has been prepared specifically for the purpose of obtaining Planning Permission and/or Building Regulation Approval. Its suitability for other purposes, without supplementary details and specifications, cannot be guaranteed. The Permissions and/or Approvals are beyond the Architects control, and no guarantee that such will be given or to be inferred by reason of the preparation of this drawing. Only figured dimensions are to be used. All dimensions to be checked on site. This drawing together with the design is the property and copyright of the Architect and must not be reproduced without prior written permission.

rev.	description	date	drawn	approved
P03	Reduce amount of glazing to south elevation to Conservation Officers comments	06.10.23	NG	NG
P02	Amendments made to clients comments	26.04.23	EB	NG
P01	Drawing originated	30.03.23	EB	NG



project Proposed Extension to Previous Extension  
at Shore Hall Farm, Shore Hall Lane, Millhouse Green, S36 9LY  
for Mr C and Mrs A Hill

title General Arrangement as Proposed  
number 22116D-02-P03  
scale 1:100  
size A1