



IF IN ANY DOUBT PLEASE ASK THE ARCHITECT FOR CLARIFICATION.
 DO NOT SCALE FROM DRAWING. ALL DIMENSIONS TO BE CHECKED ON SITE.
 THE COPYRIGHT FOR THESE DRAWINGS REMAINS THE PROPERTY OF THE ARCHITECT.
 THEY MUST NOT BE REPRODUCED IN ANY WAY WITHOUT THE ARCHITECT'S PRIOR
 WRITTEN CONSENT.

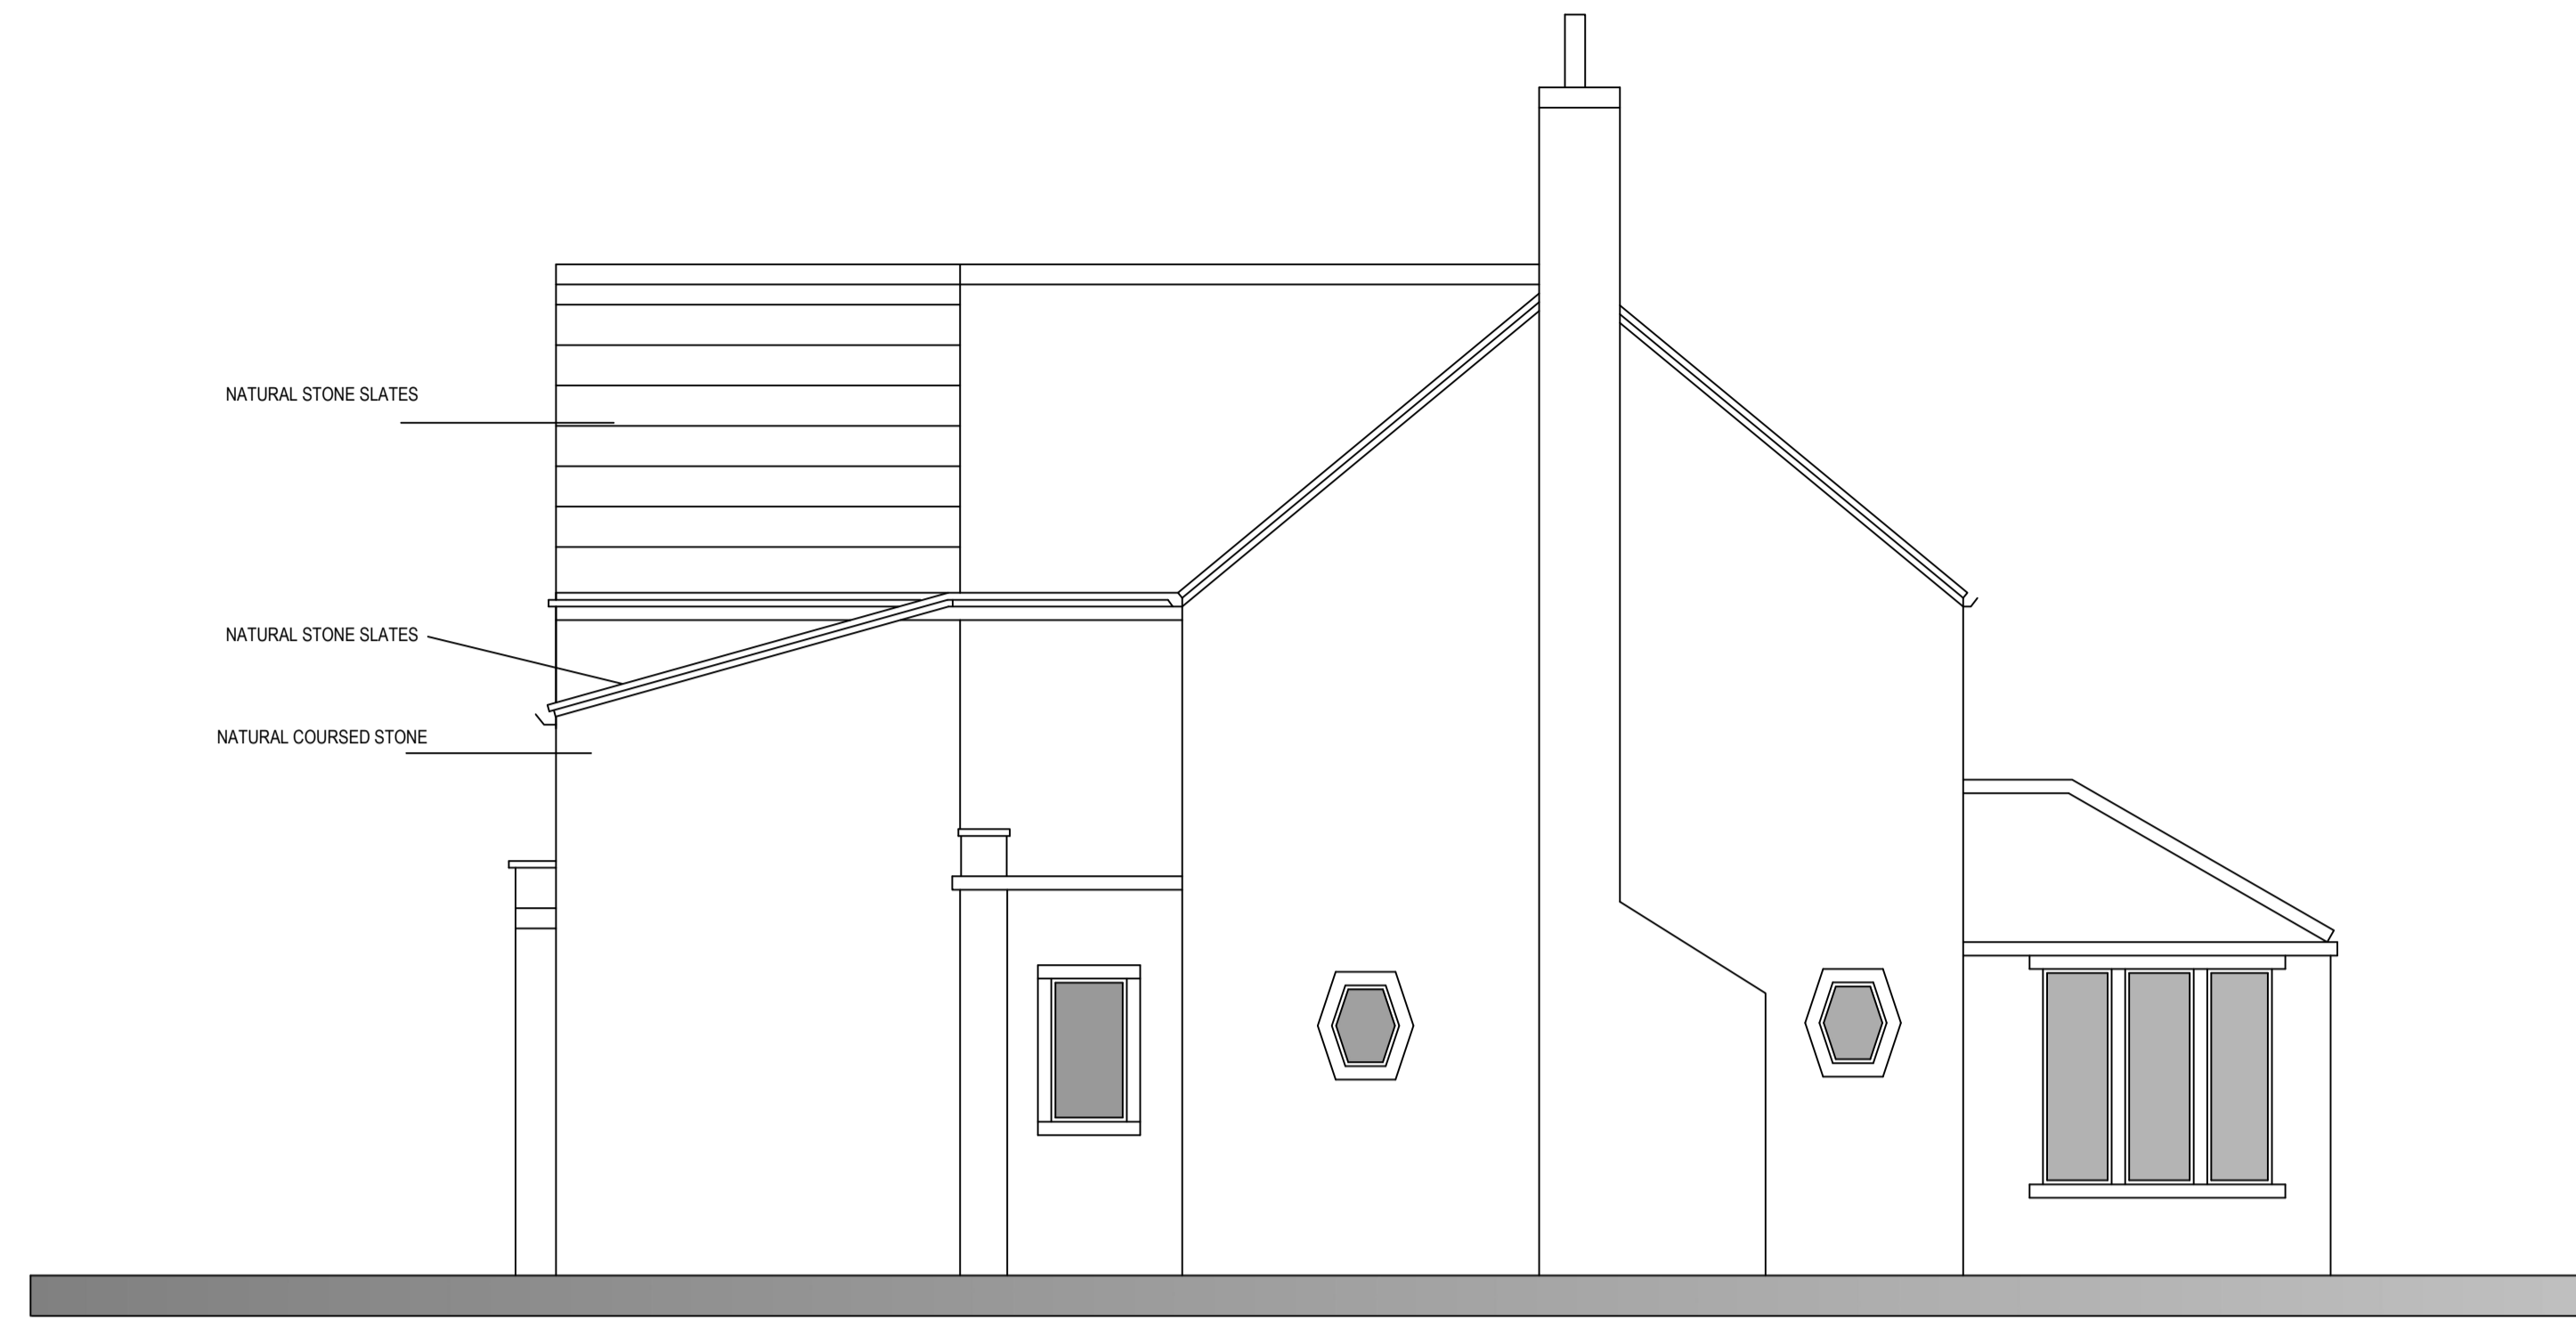

PROPOSED WEST ELEVATION



PROPOSED EAST ELEVATION



**NORTHERN
DESIGN**
(OLDHAM)
Chartered Architects

17 STATION LANE
GROTTON OLDHAM
OL4 5GY
TEL 07753859616

CLIENT			
BEN TYERS			
PROJECT			
PROPOSED EXTENSIONS AND ALTERATIONS HALL GATES LEE LANE MILLHOUSE GREEN			
DRAWING TITLE			
PROPOSED EAST AND WEST ELEVATIONS			
Rev.	Notes	Date	Drawn
SCALE	1:50@A1	01.23	A.D.
PROJECT No.	DRAWING No.	Rev.	
2310	05		