


Graphical Scale 1:50


All drawings should be read in conjunction with the entire **PL Series** drawings. Full details and specifications will be provided following approval of the planning application and through a formal Building Control submission prior to commencement of site works & construction.

Material Reference Key

- 1. Pink Render
- 2. White Render
- 3. White UPVC Windows & Doors
- 4. Roof Tiles
- 5. Brickwork

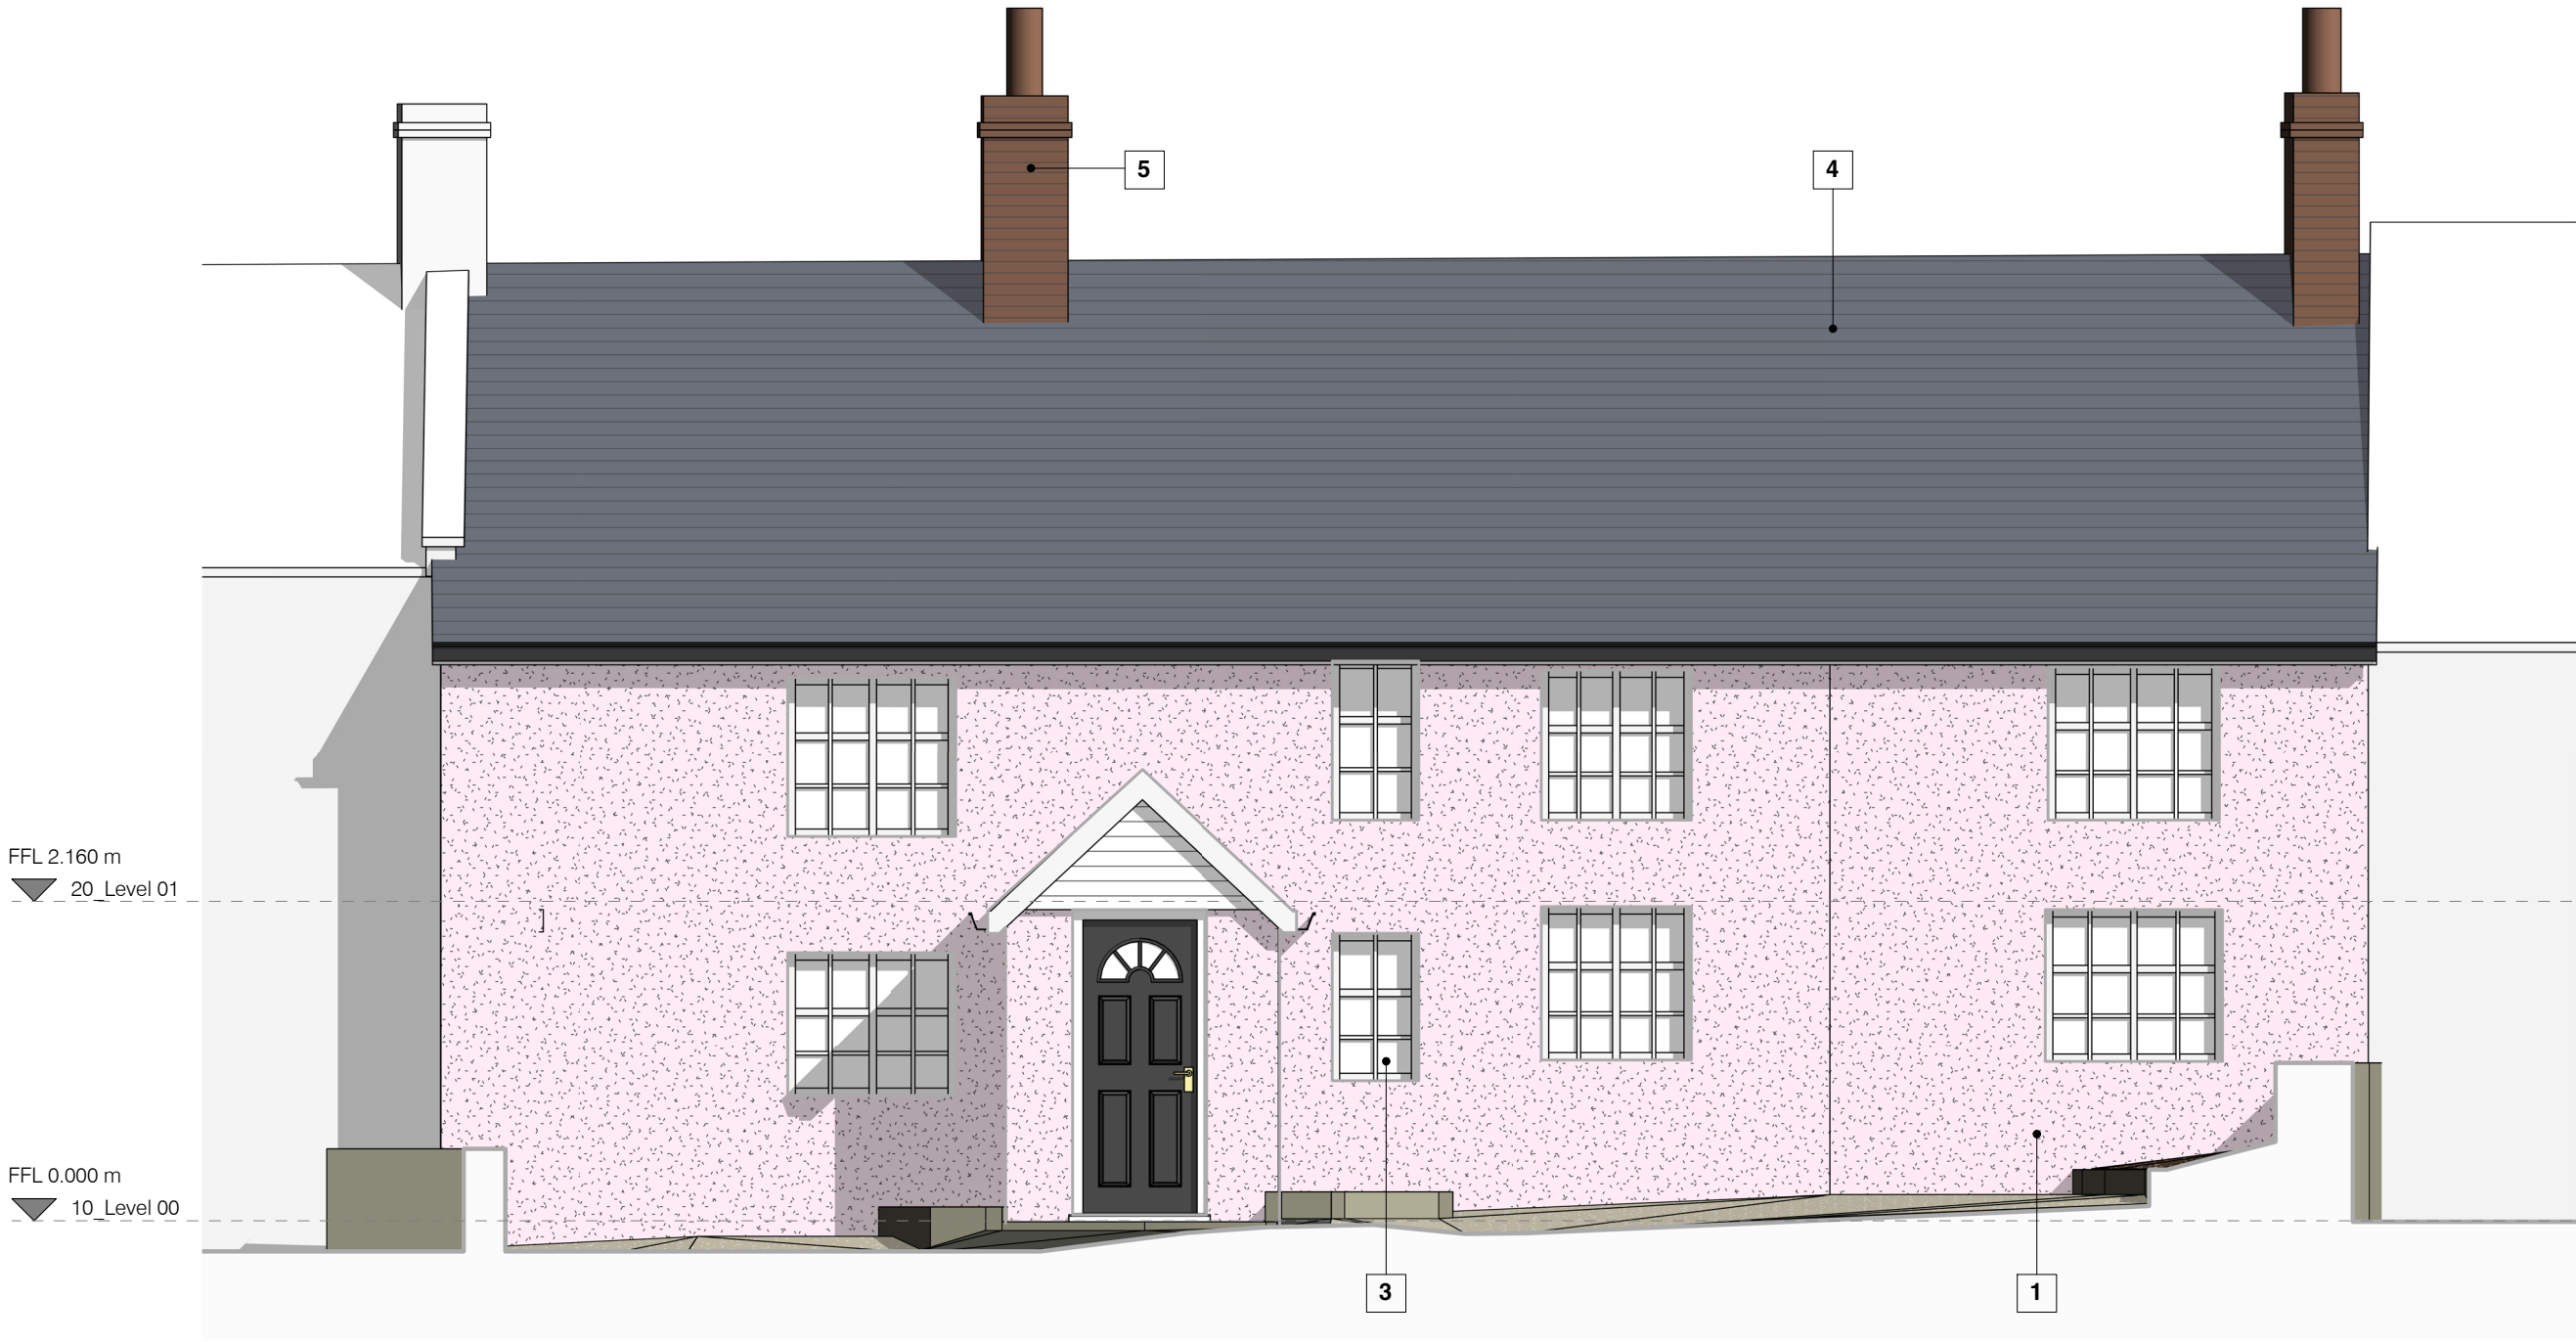


A - EXISTING FRONT ELEVATION
1 : 50

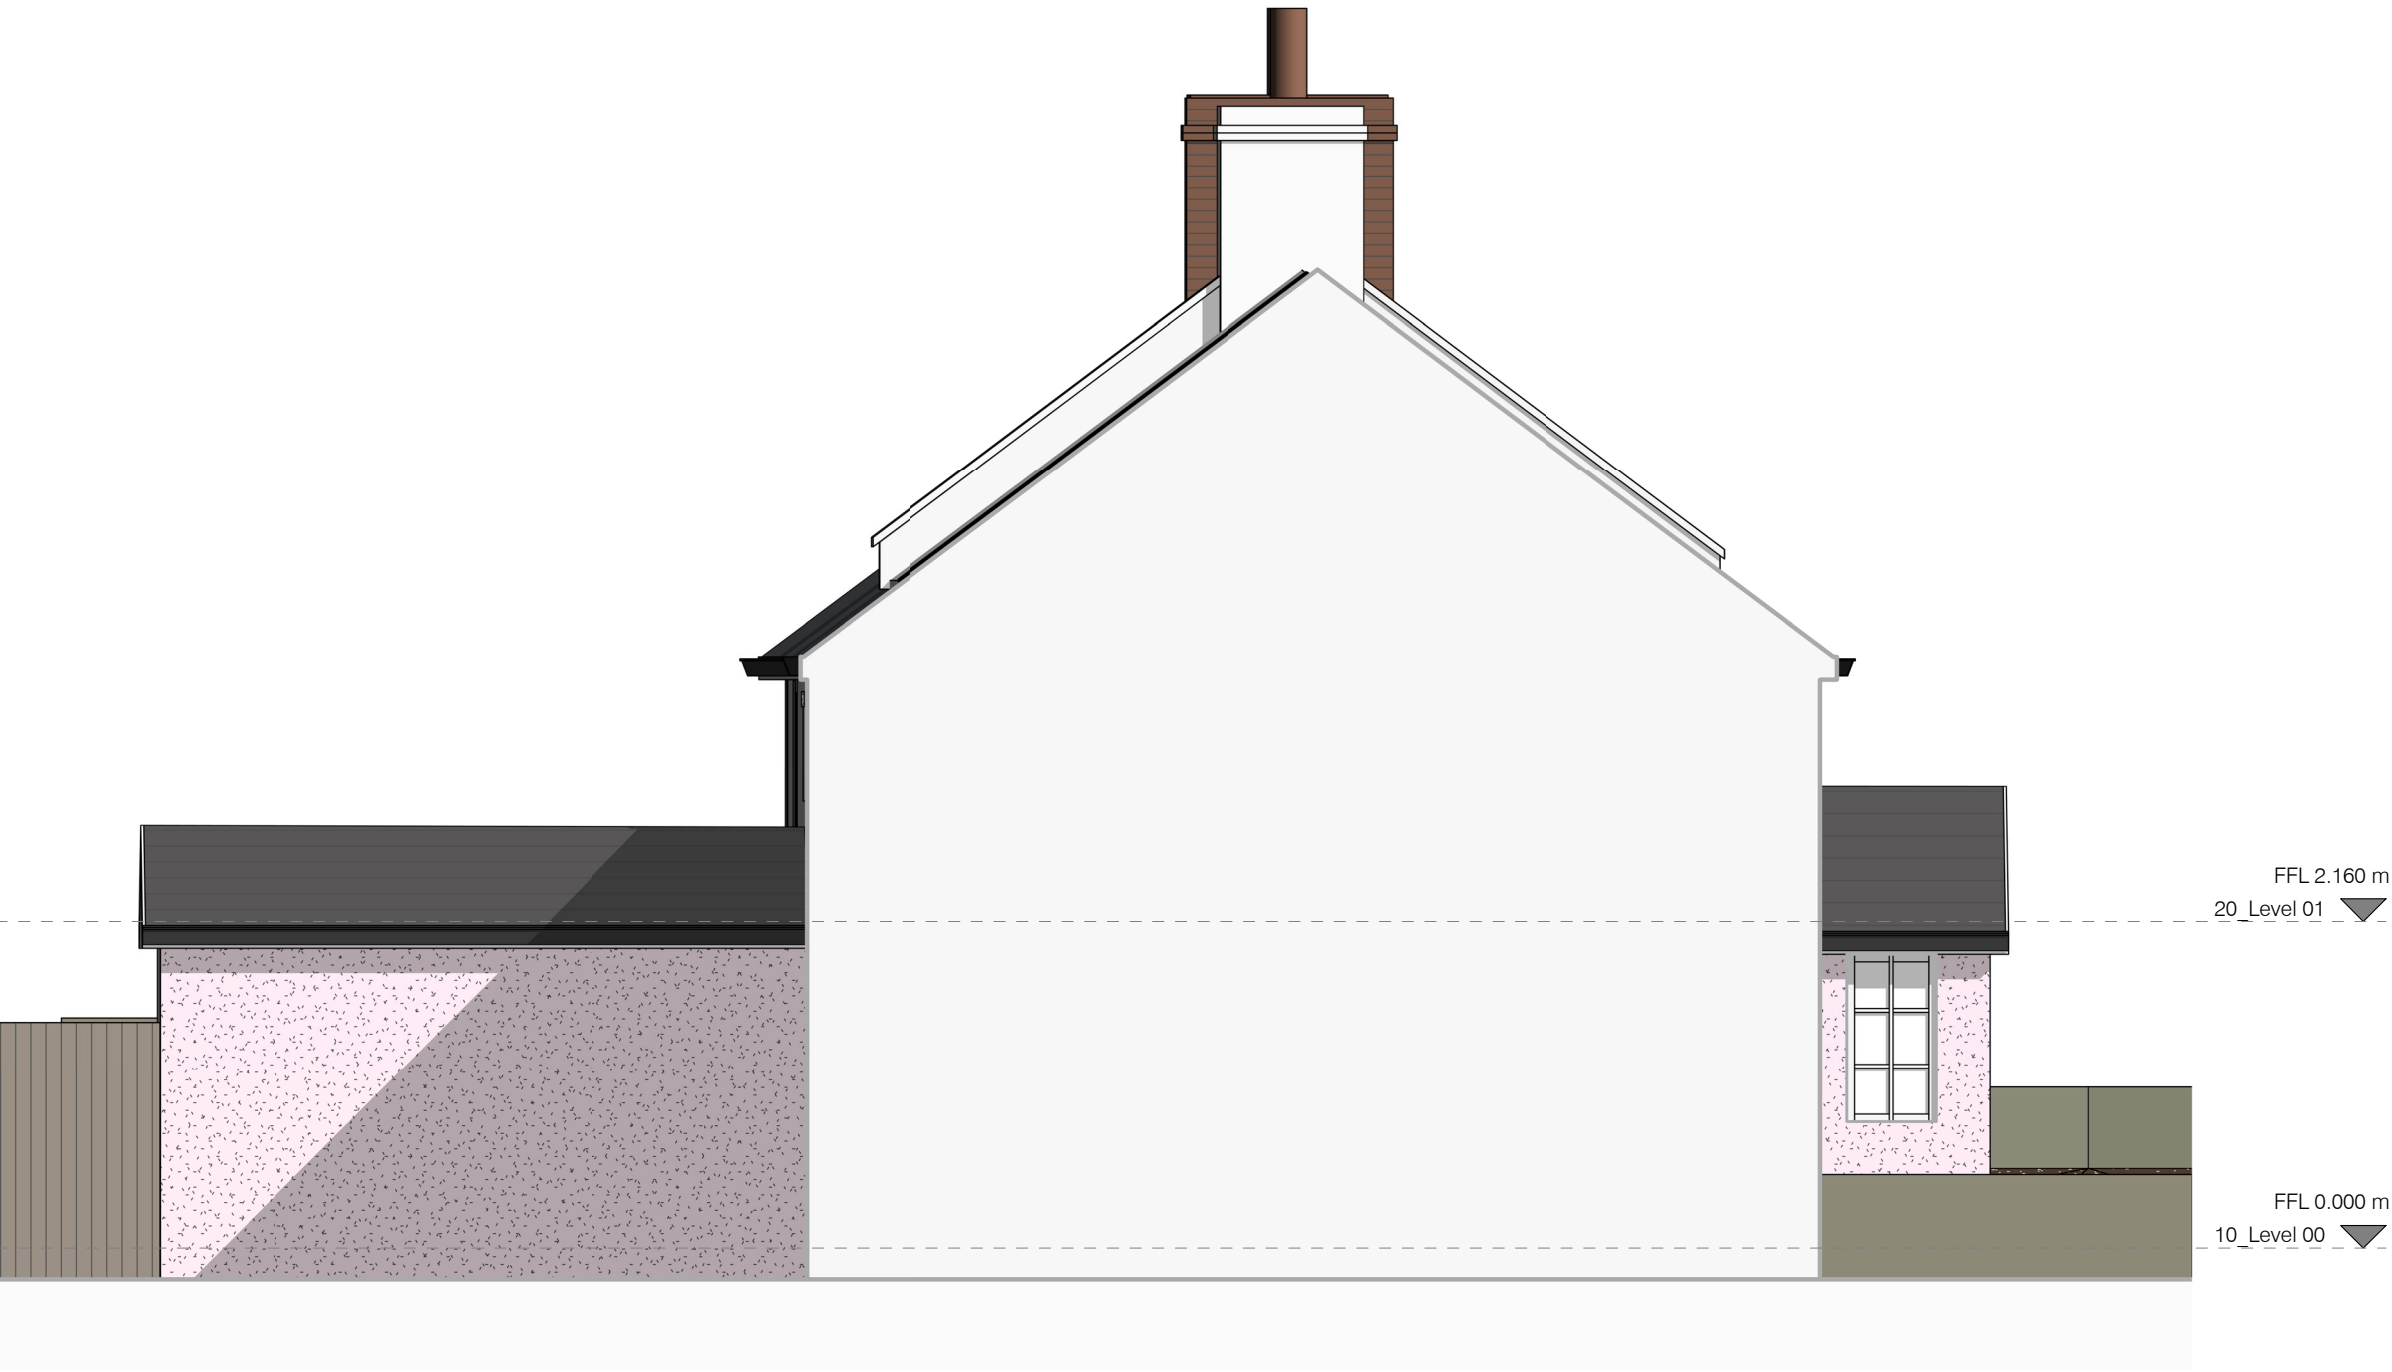

B - EXISTING SIDE ELEVATION 01
1 : 50



B - EXISTING REAR ELEVATION
1 : 50

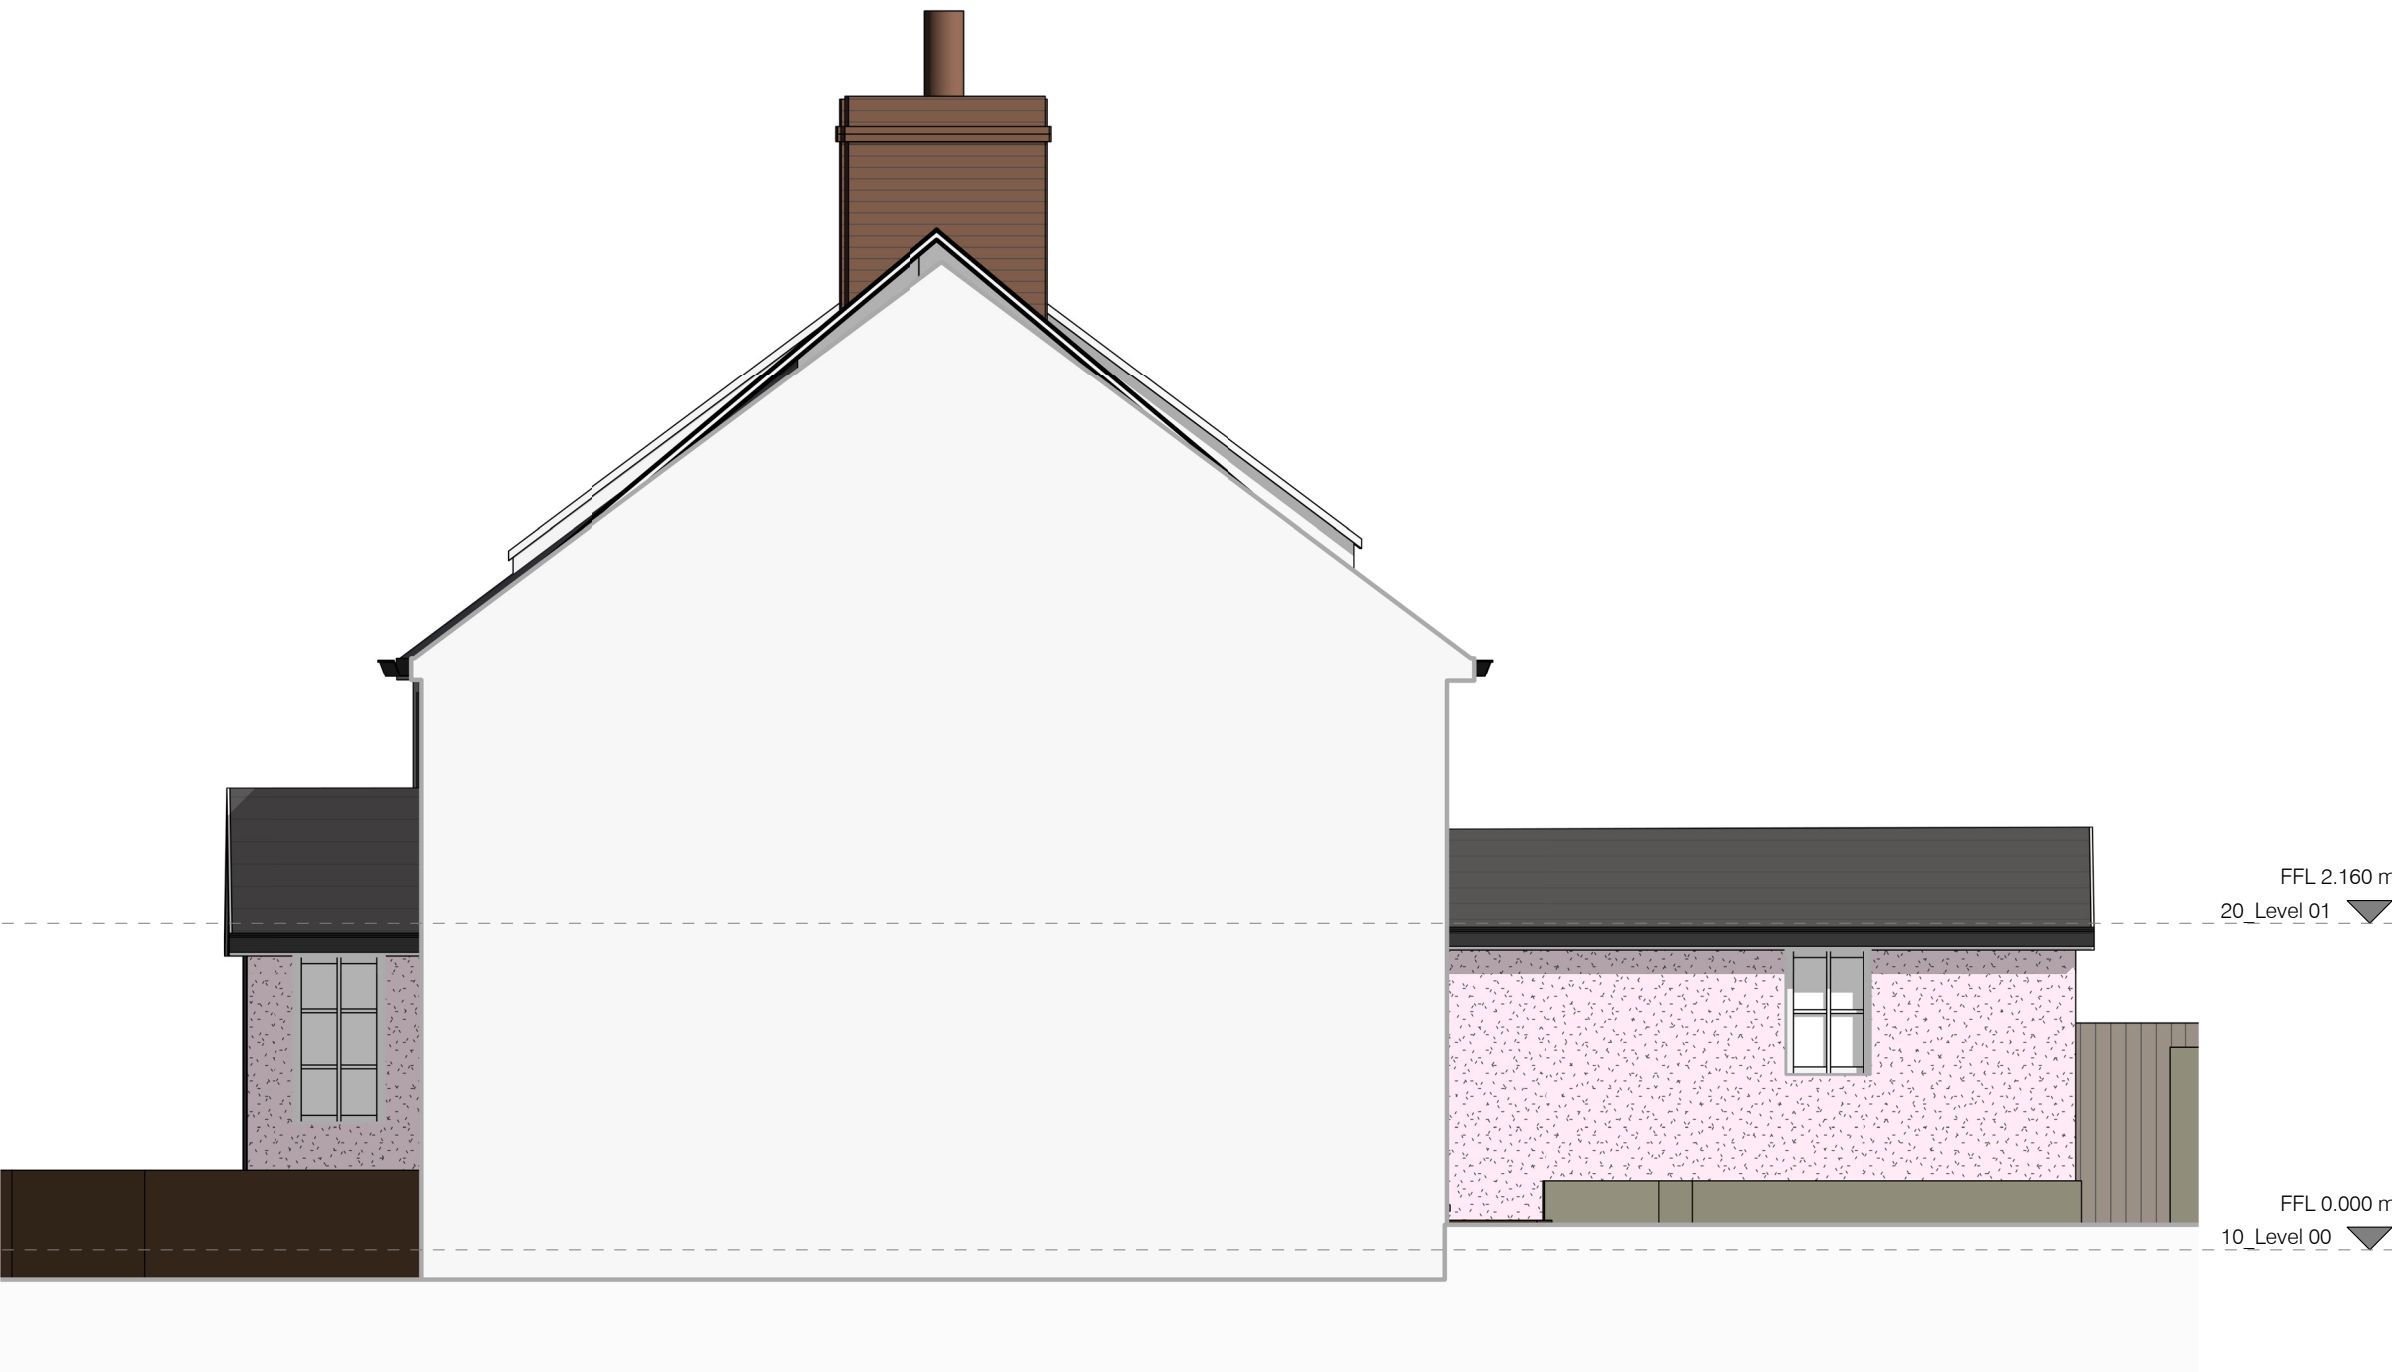

D - EXISTING SIDE ELEVATION 02
1 : 50

Rev	Description	Date	By
Architecture			
5 SEVENTY 3			
INFORMATION			
Information	Comment	Approval	Tender
Client Undisclosed			
Project 0263 - 001 Proposed works to Hall Fold, Thurgoland			
Drawn by JAB			Rev.
Date 04/02/2022			
Scale 1 : 50			
Sheet Size A1			
EXISTING ELEVATIONS			