


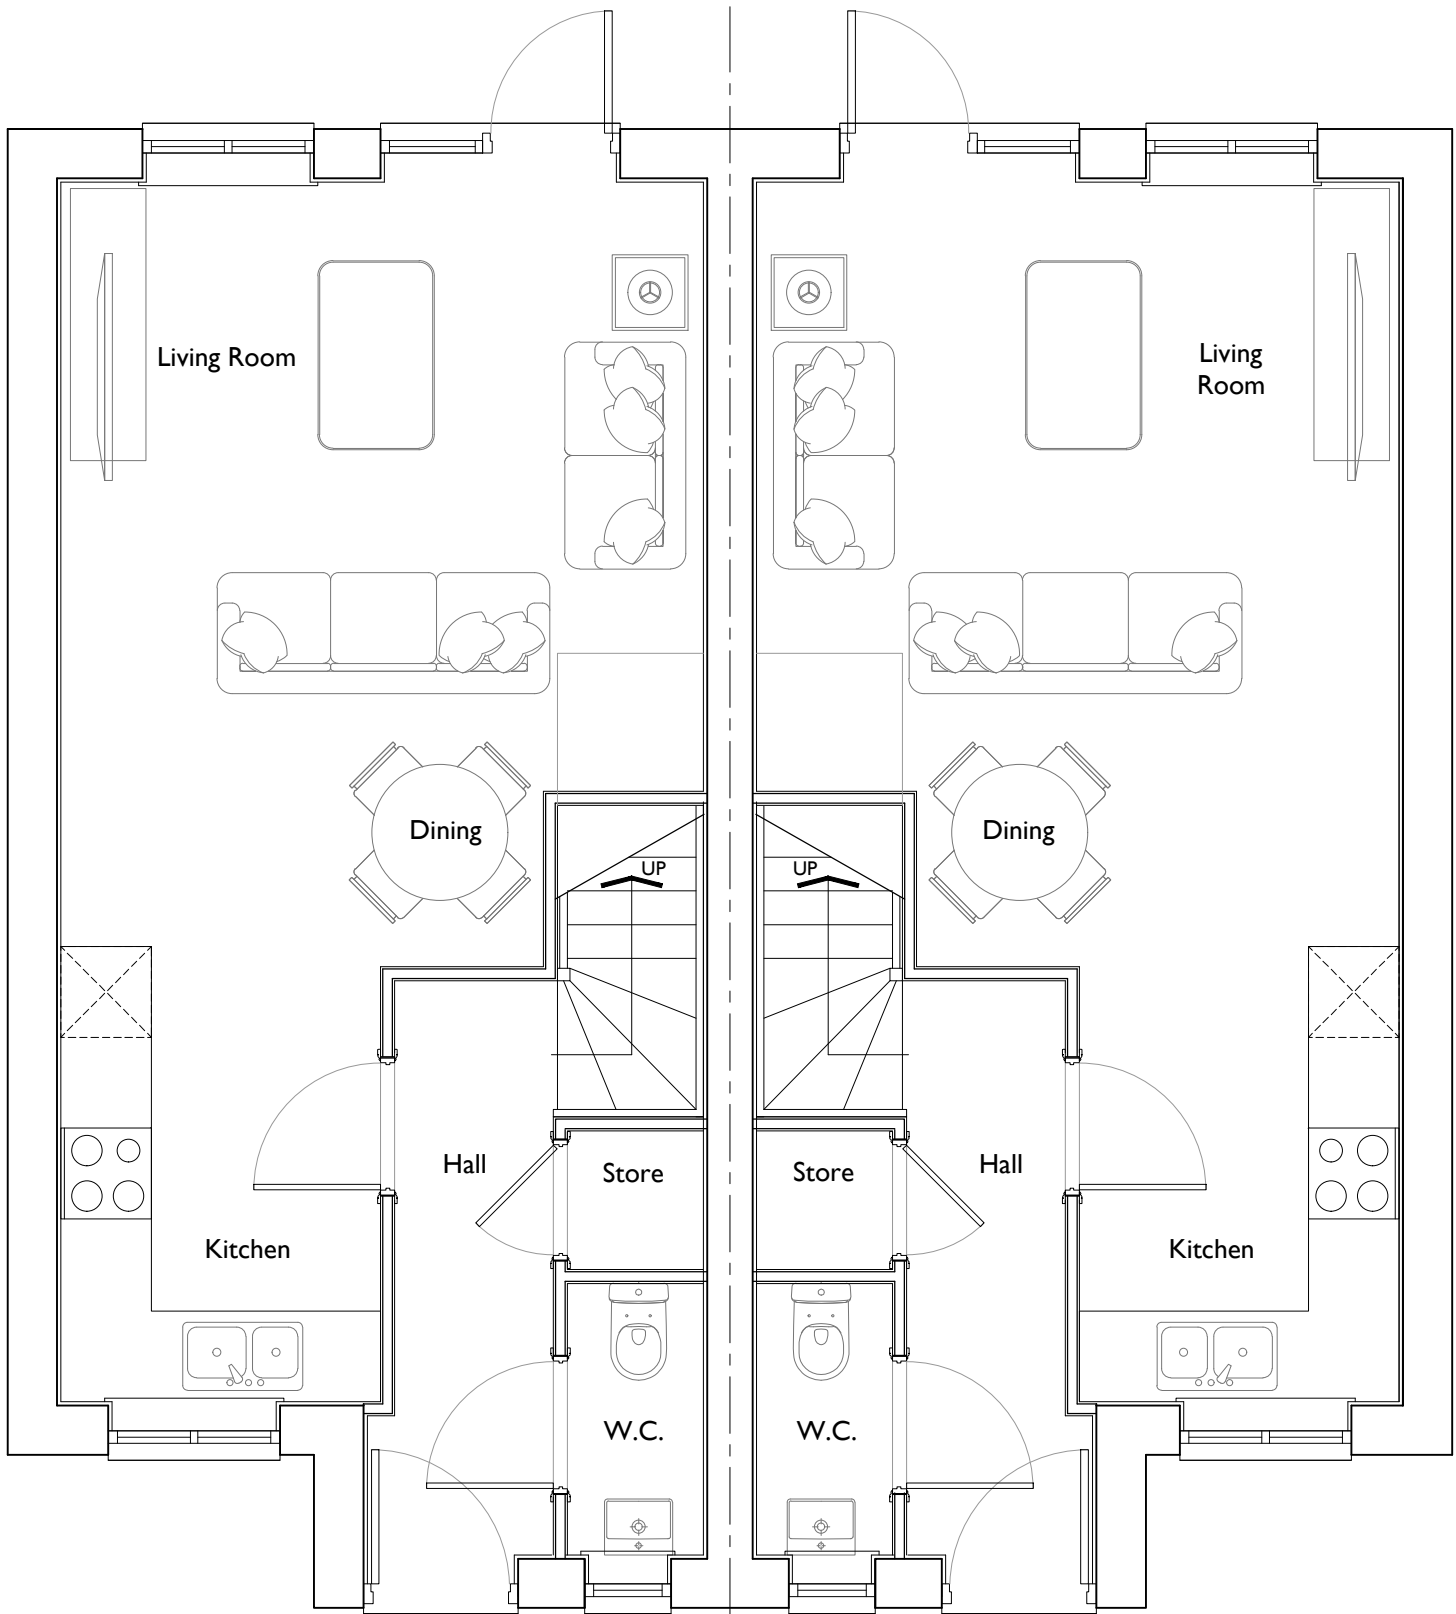

GROUND FLOOR

AS
PLOT 23, 27

OP
PLOT 24, 28

Date	06.10.21	Description	Plot numbering updated.					
Rev	A	House Type	A2					
		Drawing Title	Ground Floor Plan					
		Site	Thurlstone					
				House Arch Grange Walton Road Thorp Arch LS23 7BA				
				01937 543599 www.newethomes.co.uk				
				 NEWETT HOMES				
				Scale @ A3		1:50	Date	18/03/21
				Drawn		JL	Checked	
				Drawing No.		TS-A3.04	Rev.	A

