




Drawing No.	Rev No.
MDB001 -004	

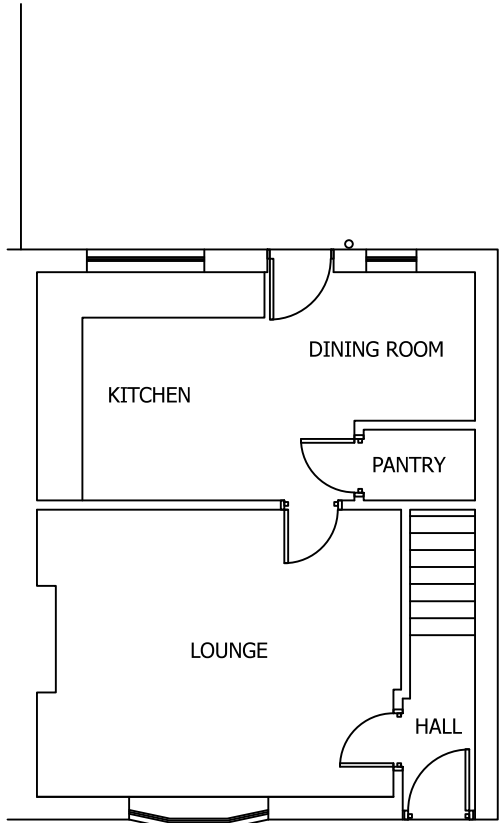


EXISTING GROUND FLOOR PLAN
SCALE 1:50 AT A3

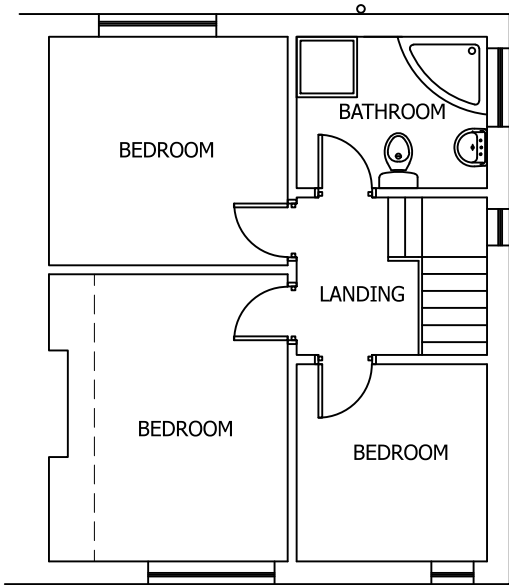

EXISTING FIRST FLOOR PLAN
SCALE 1:50 AT A3

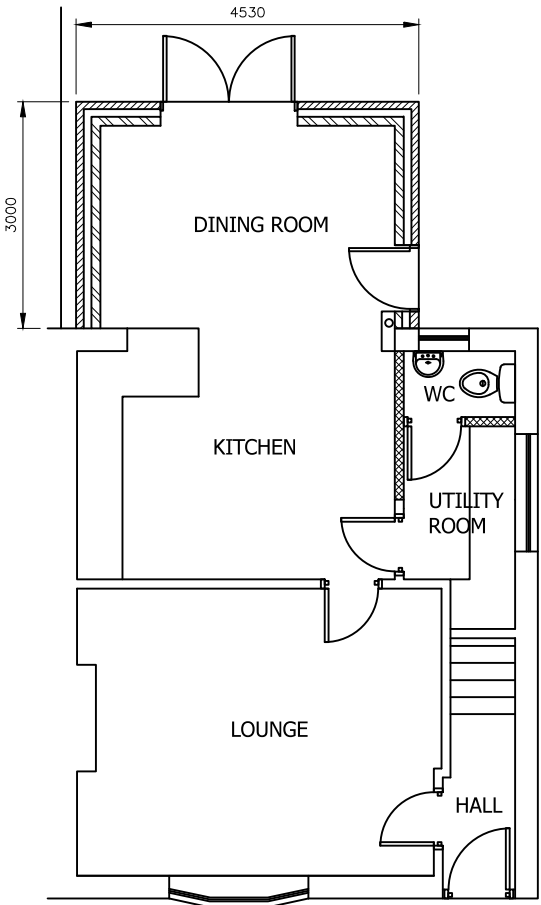

PROPOSED GROUND FLOOR PLAN
SCALE 1:50 AT A3

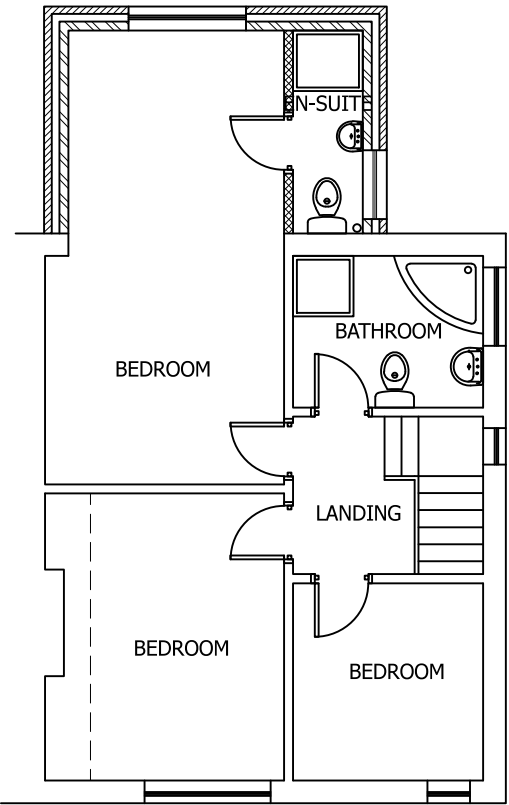

PROPOSED FIRST FLOOR PLAN
SCALE 1:50 AT A3

DO NOT SCALE: Contractor to check all dimensions and report any omissions or errors

NOTES

Rev	Description	By	Chk	App	Date
JRB DESIGNS Ltd 1 Saville Road Cudworth Barnsley S72 8LT Tel: 01226 383542 Fax: 01226 380078 Mob: 07970 541192 Email: john@jrbdesigns.co.uk This drawing is copyright. © jrbdesigns Ltd.					
Client		MR. D BOOTH			
Drawing Title		PROPOSED PLANS			
Address		86 KINGSWAY MAPPLEWELL BARNLEY S75 6EX			
Project Title:		PROPOSED TWO STOREY REAR EXTENSION			
Purpose of Issue:		PLANNING			
Drawing Status		FIRST ISSUE			
Scale at A3 AS SHOWN	Drawn By JRB	Date 09/01/2018			
Checked By	Date 09/01/2018	Approved By	Date 09/01/2018	Revision	
Project No. MDB001		Drawing No. 004		Revision -	
APPROVAL ☒ INFORMATION ☐ TENDER ☐ CONTRACT ☐ CONSTRUCTION ☐					