


NOTE
 Drawing use for status issued for only. Feasibility & Planning drawings are not intended for construction or manufacture. J Mahoney Architects Ltd cannot accept any responsibility for issues arising due to this.

All dimensions to be checked on site and any discrepancies to be notified prior to the commencement of work.

Do not scale from this drawing. If in doubt ask

© J Mahoney Architects

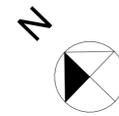


Approx Site Area as outlined in Red =
 436.6 m² / 0.0436 Ha

All areas estimated from client's existing drawings (not land registry title), OS data and subject to confirmation by land survey

OS information shown purchased from Streetwise maps
 © Crown Copyright and database rights 2025 OS 100047474.

OLD MANOR DRIVE

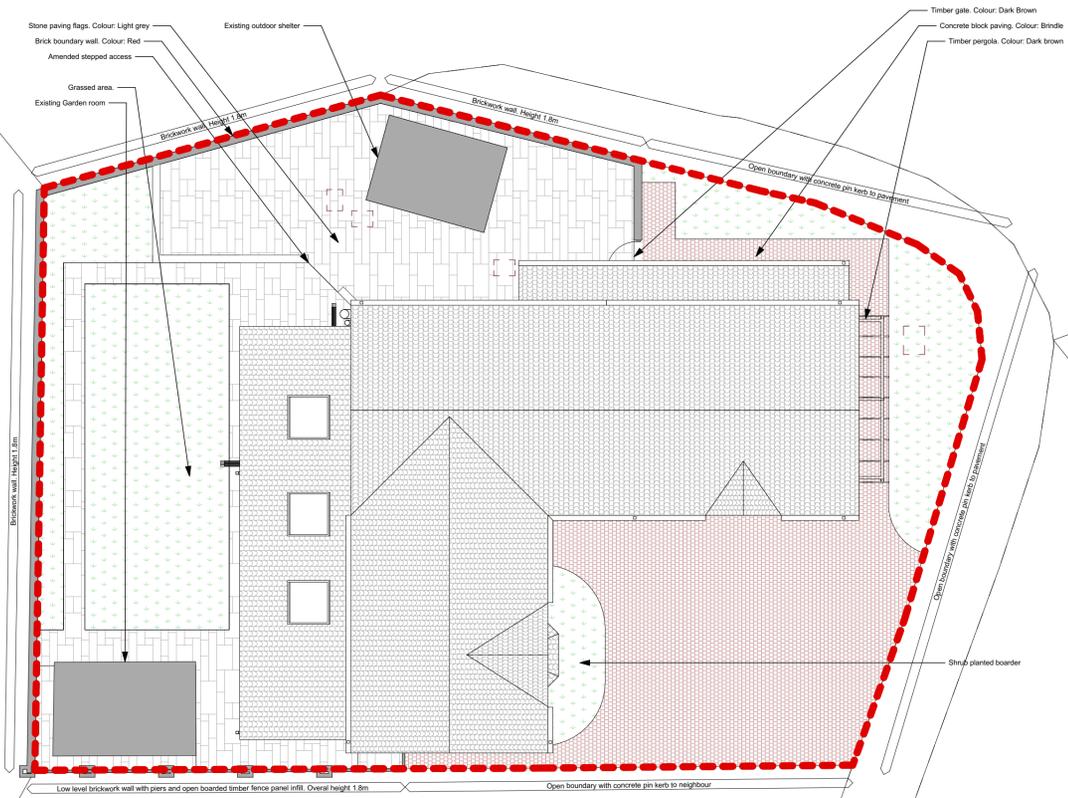

25 DRIVE

B	Planning issue	03.10.25	JFM
A	Initial issue	21.07.25	JFM
Rev	Revision Notes	Date	Initial

status **PLANNING**

J Mahoney Architects
 Design & Planning

J Mahoney Architects,
 25 Millstones, Oxspring
 Sheffield, S36 8WZ
 Tel: 07577572695
 Email: jmahoneyarchitects@gmail.com

client
 Mr Matthew Whitehead

job title
 Rear Extension
 6 Plasters Drive
 Oxspring Sheffield
 S36 8ZW

drg title
 Proposed Site Plan

date July 2025 drawn JFM

scale 1:100 sheet A1

drwg no & revision
 MWE-JMA-ZZ-00-DR-A(01)101B