
 



BLOCK PLAN
SCALE 1:500

Gawber Road Wmc, 113 Gawber Road, S75 2PR

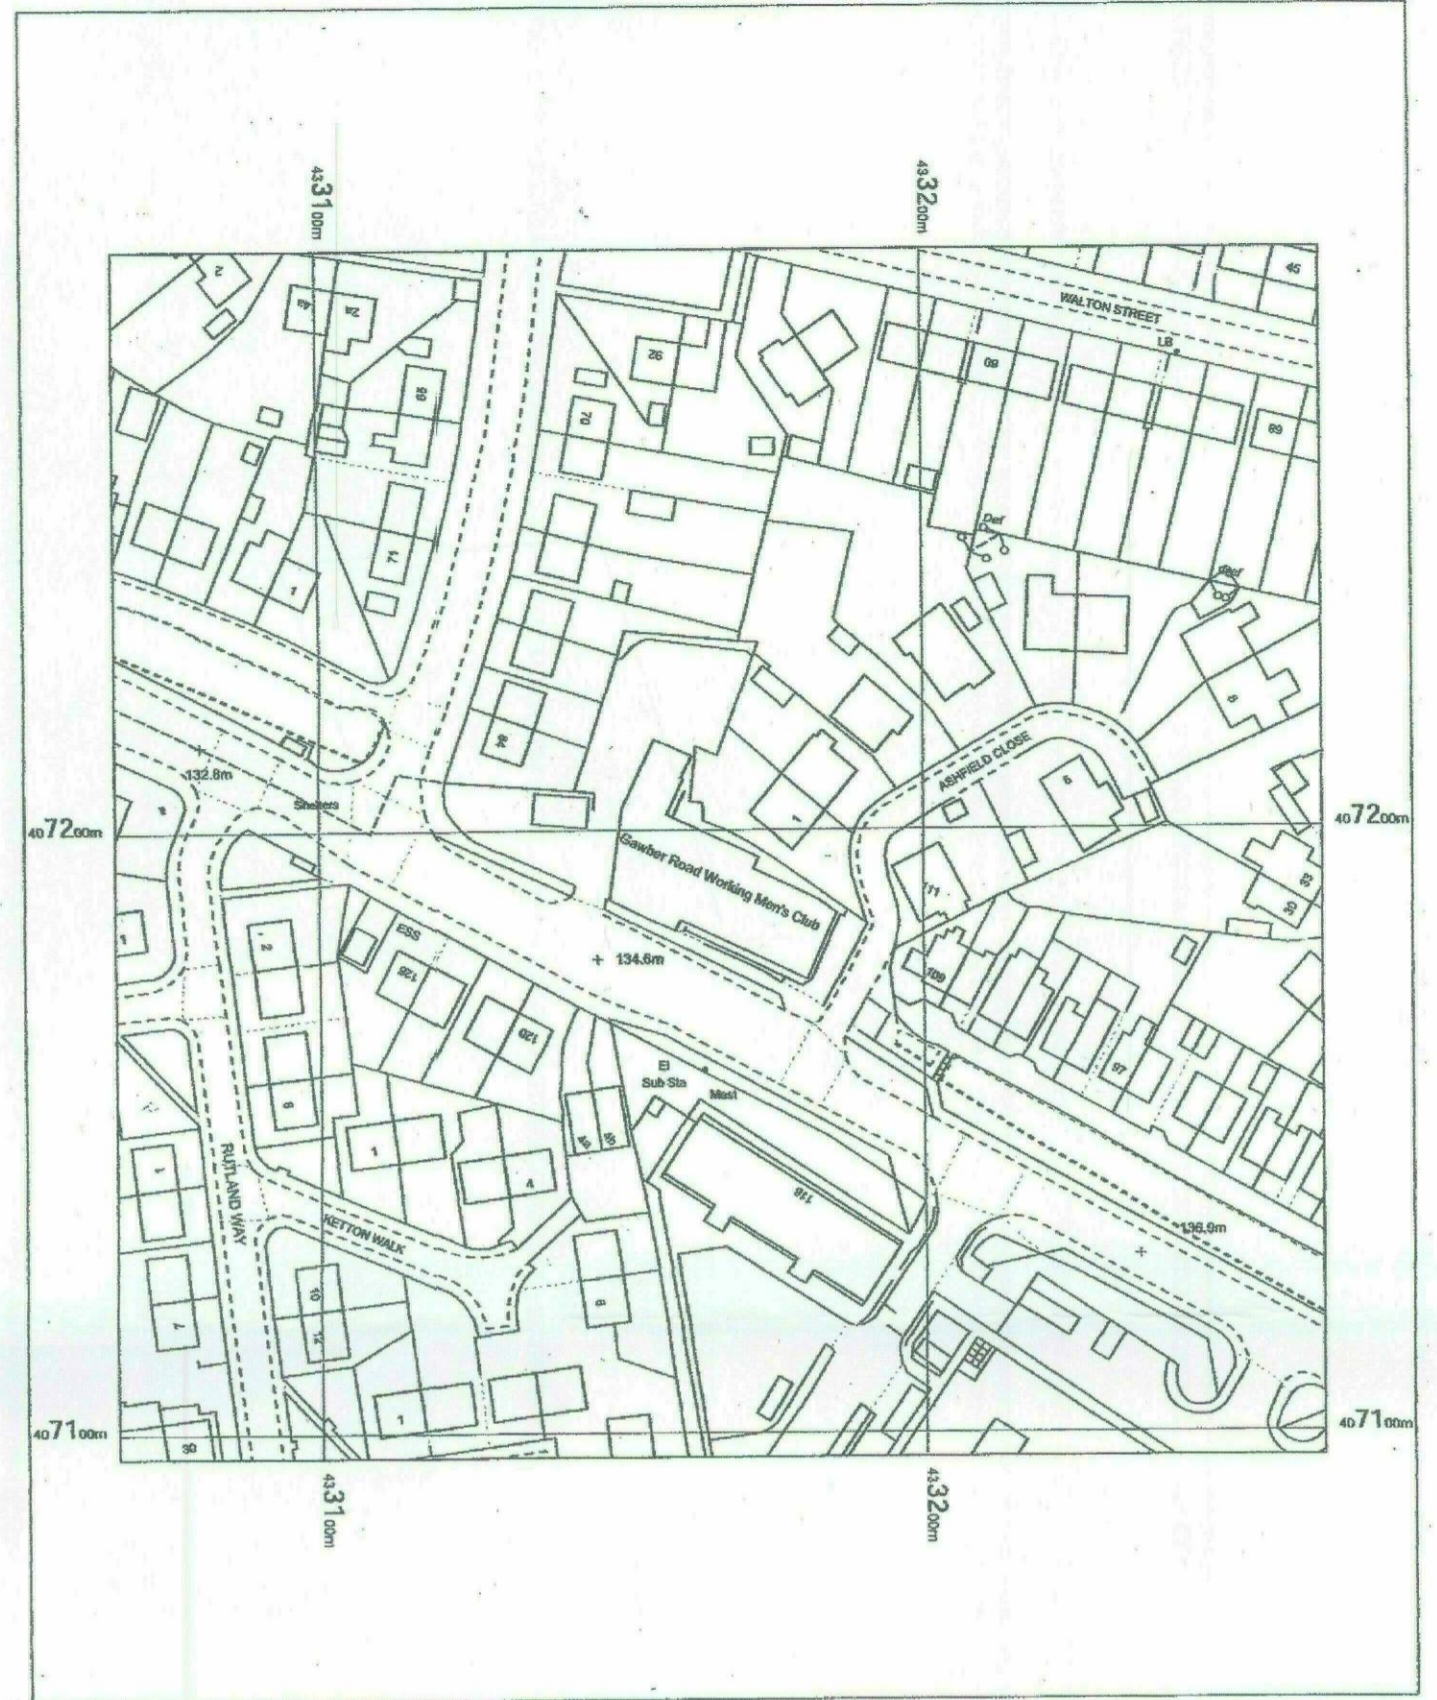

Gawber Road Working Mens
Club Gawber Road Wmc
113 Gawber Road,
Old Town,
Barnsley,
S75 2PR

OS MasterMap 1250/2500/10000 scale
Thursday, March 16, 2023, ID: MPMBW-01092690
www.blackwellmapping.co.uk
1:1250 scale print at A4, Centre: 433166 E, 407196 N
©Crown Copyright Ordnance Survey. Licence no. 100041041

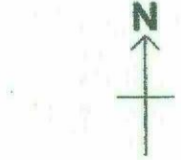


BLACKWELL'S
MAPPING SERVICES
PERSONAL & PROFESSIONAL MAPPING
www.blackwellmapping.co.uk
TEL: 0800 151 2612
maps@blackwell.co.uk




LOCATION PLAN
SCALE 1:1250

SCALE 1:50

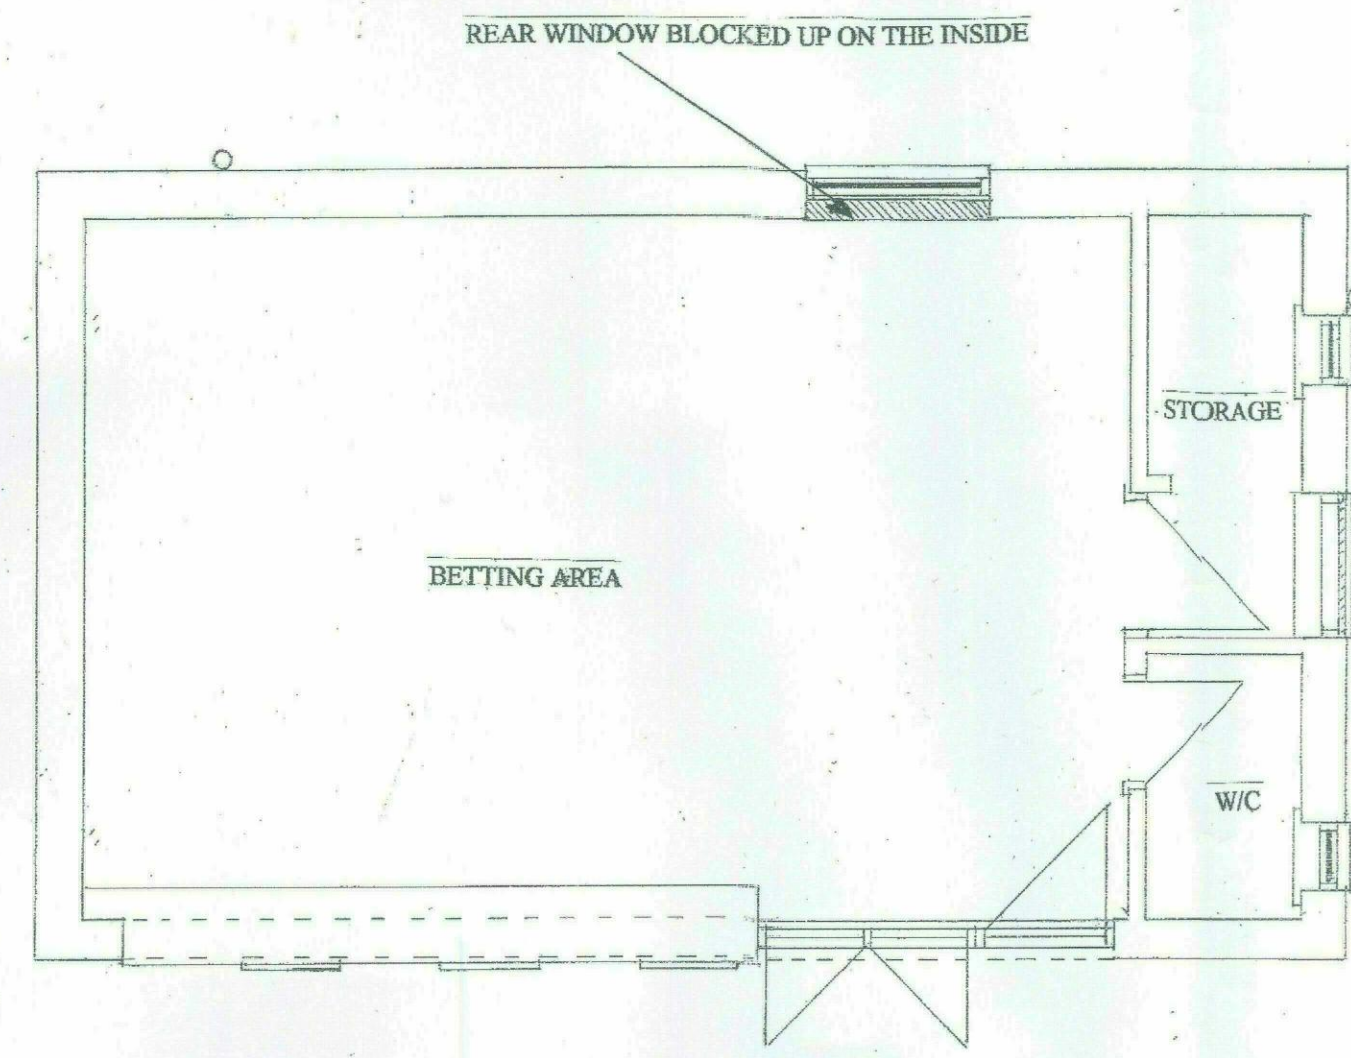


EXISTING FLOOR LAYOUT

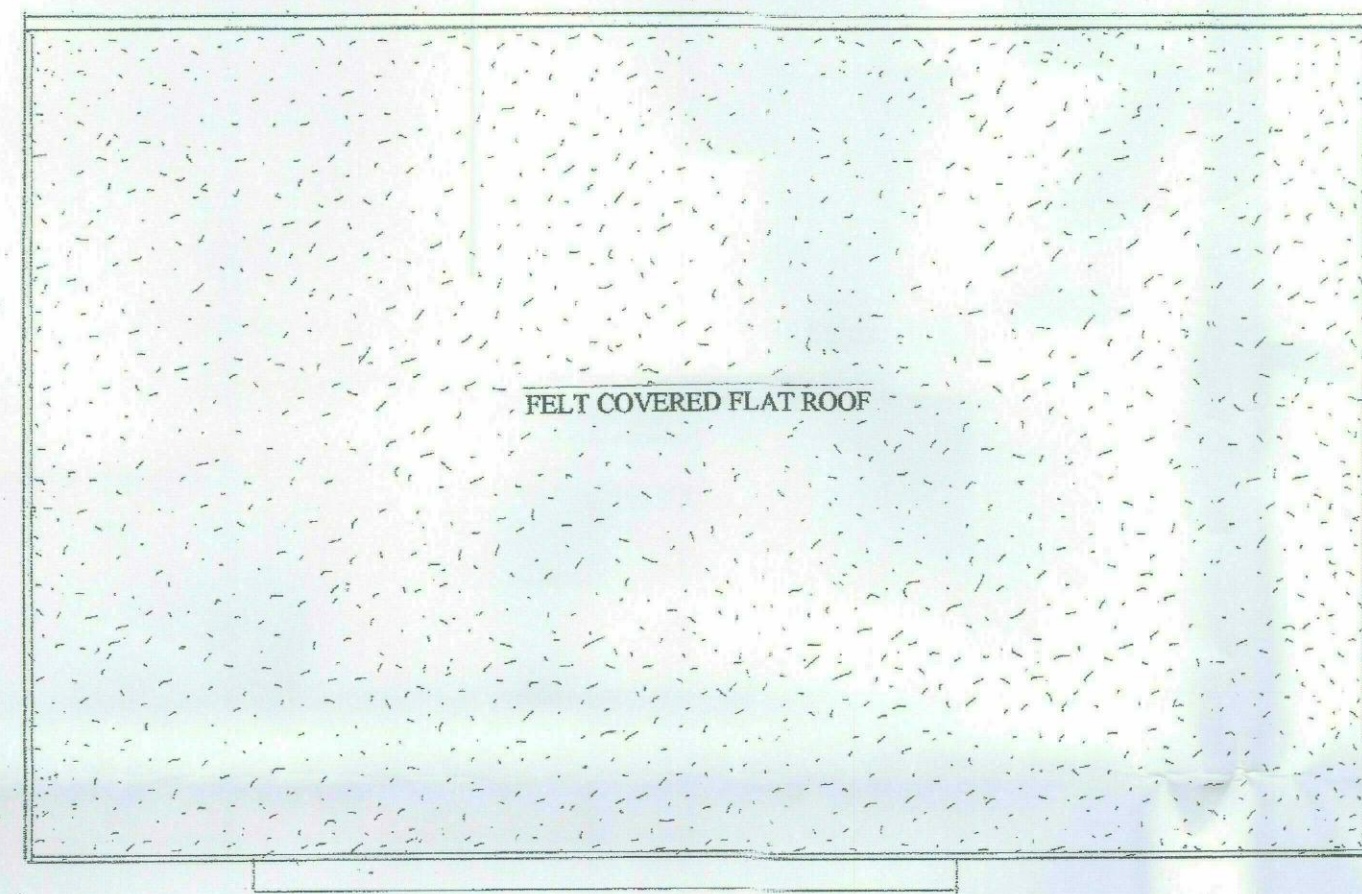


EXISTING ROOF LAYOUT

SCALE 1:50


SCALE 1:50

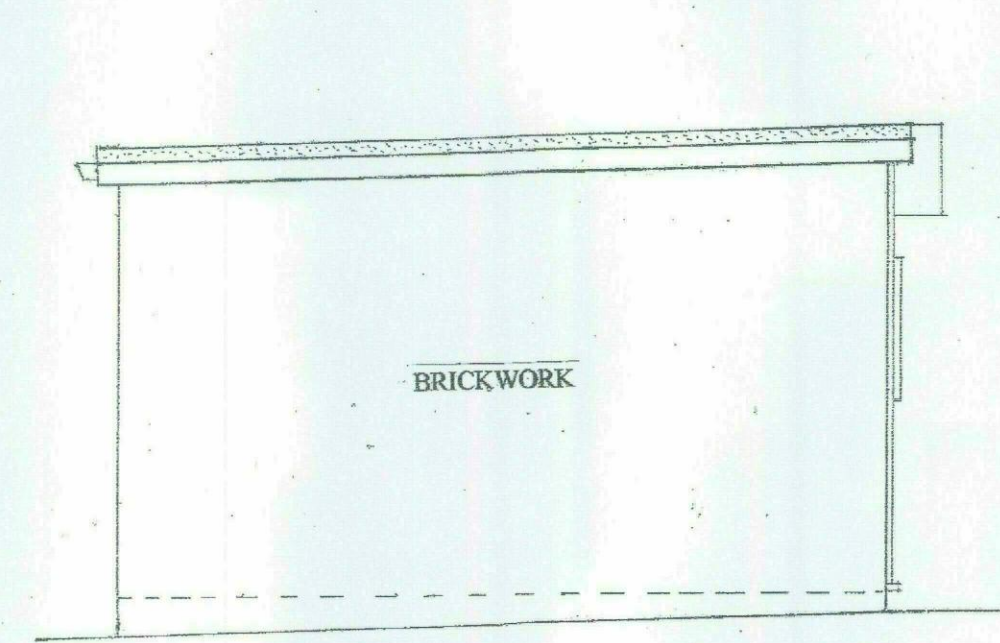


EXISTING SIDE ELEVATION B

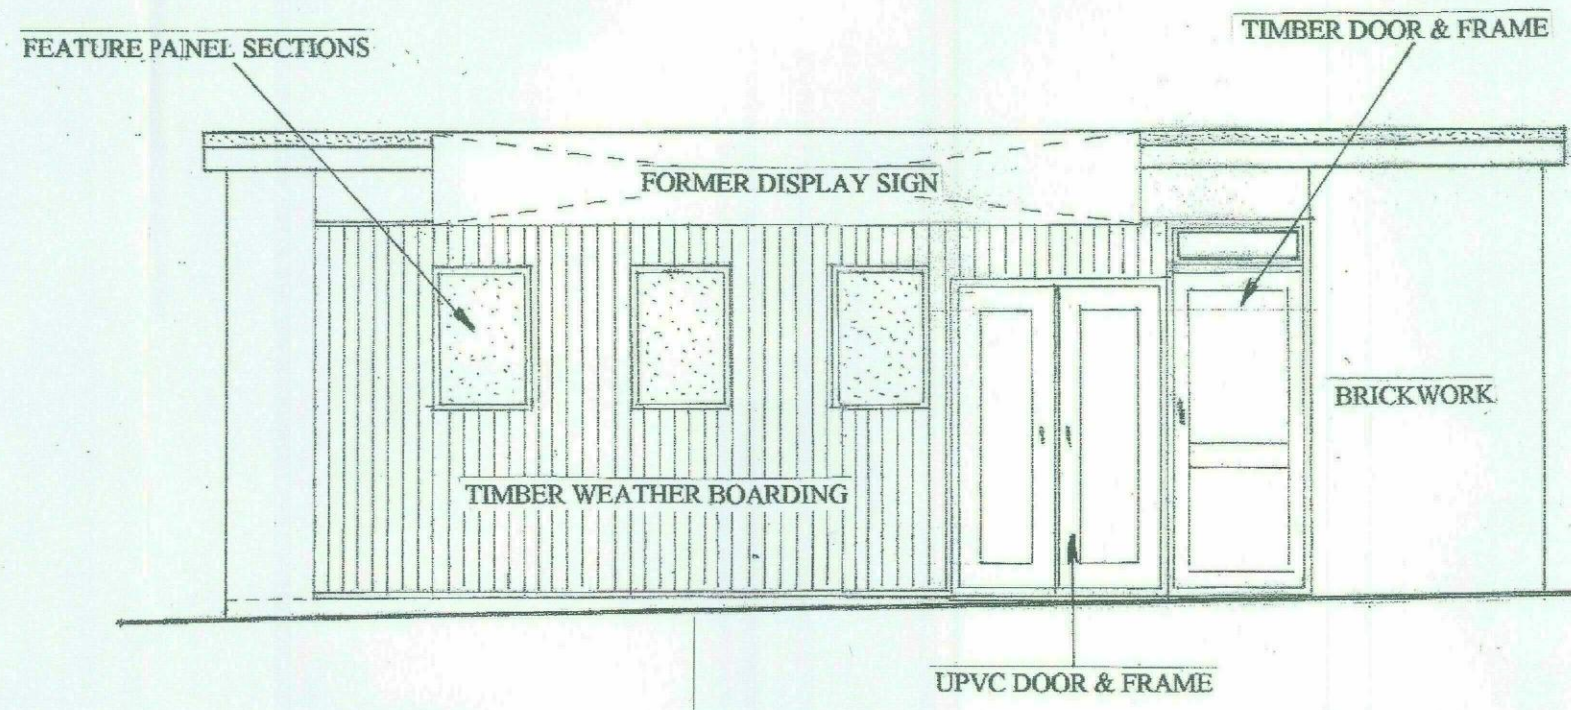

EXISTING FRONT ELEVATION

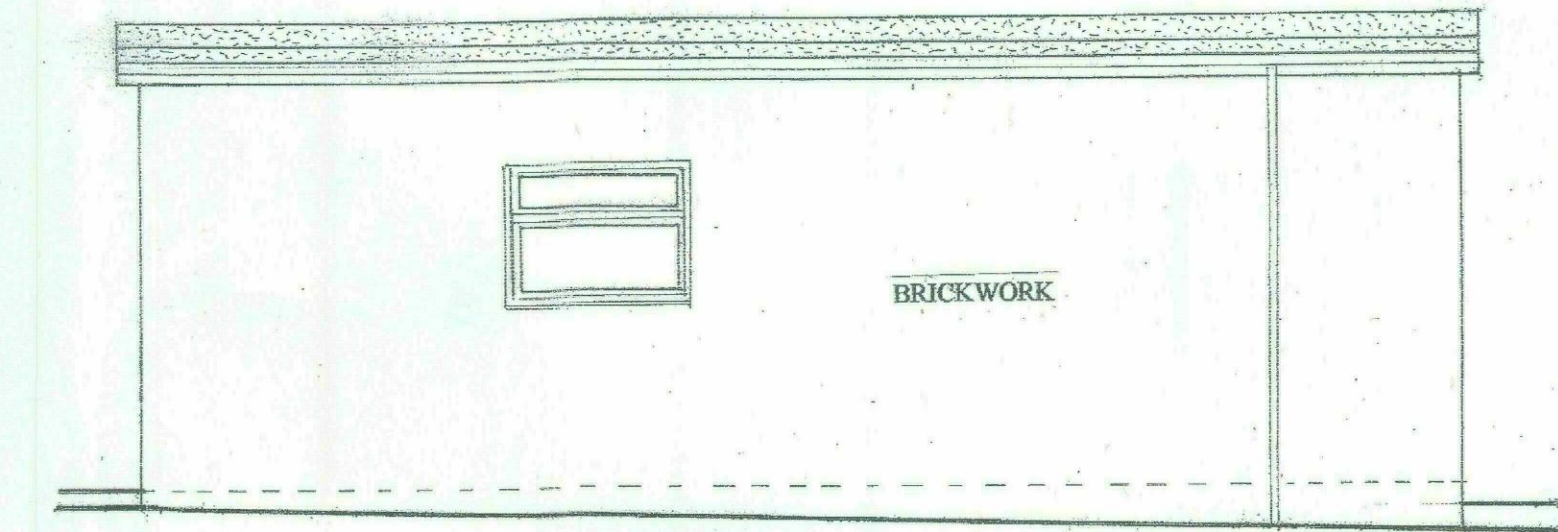


EXISTING REAR ELEVATION

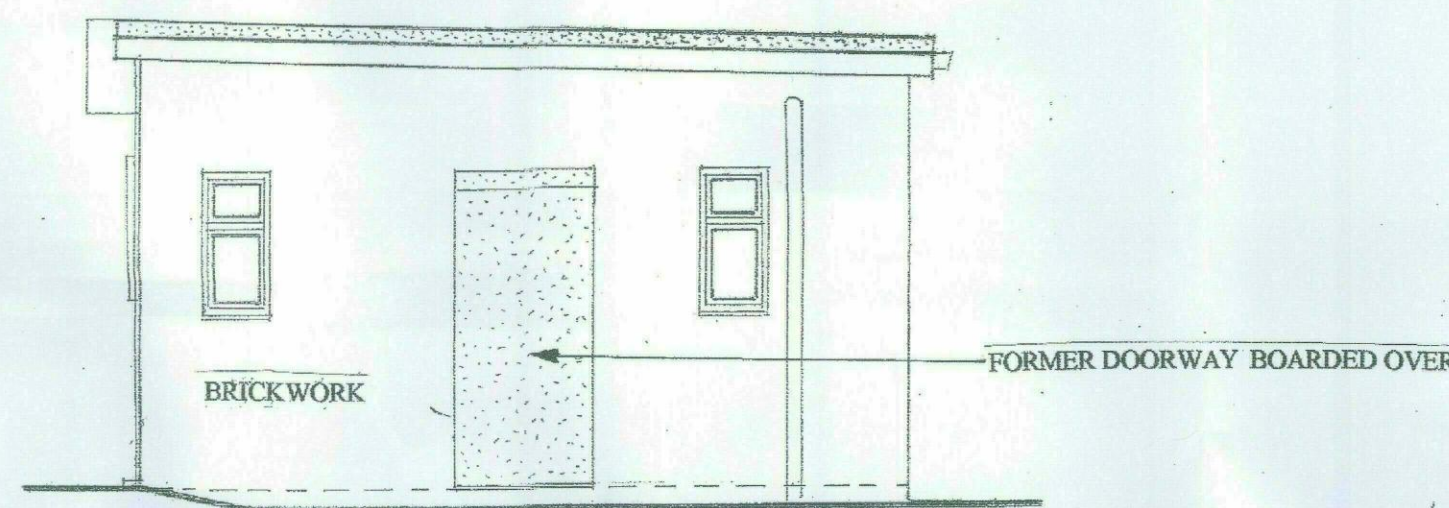


EXISTING SIDE ELEVATION A

SCALE 1:50

SCALE 1:50

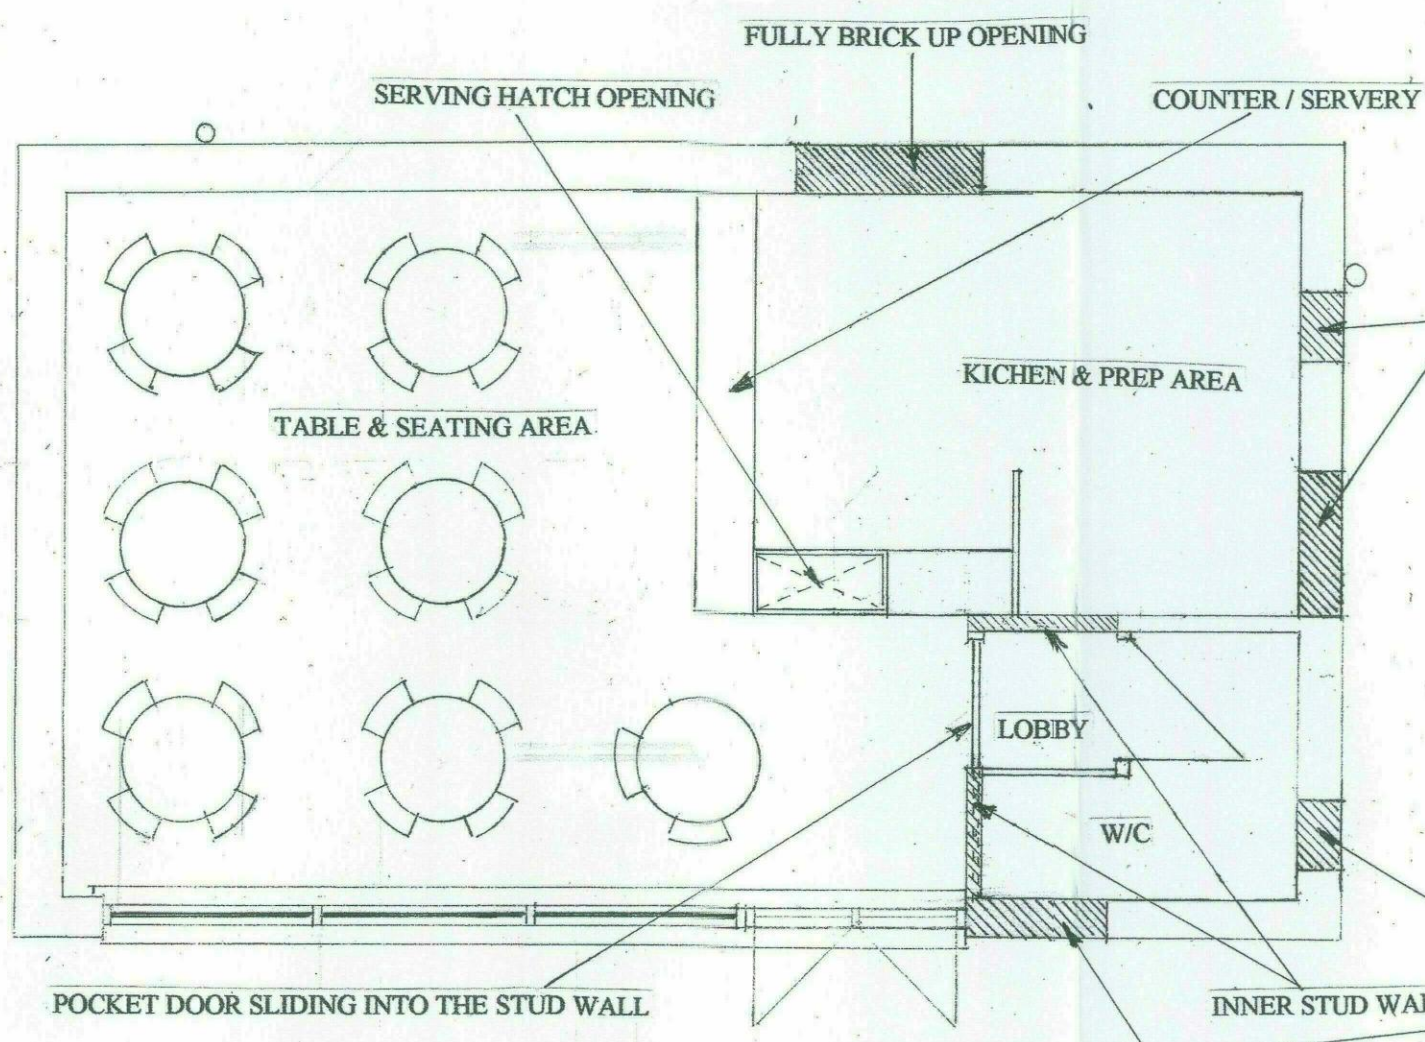


PROPOSED FLOOR LAYOUT

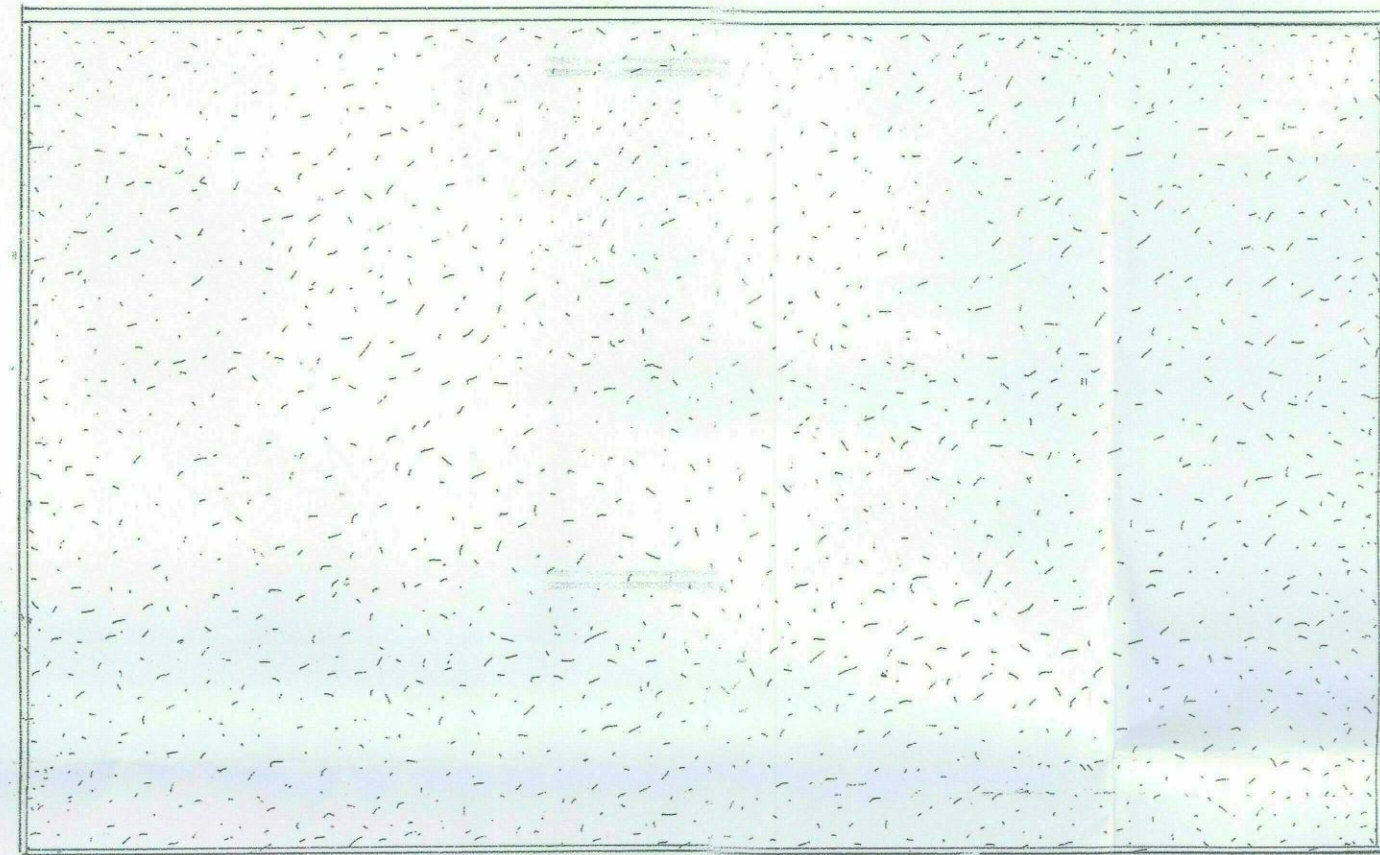


**EXISTING ROOF LAYOUT
UNAFFECTED**

SCALE 1:50

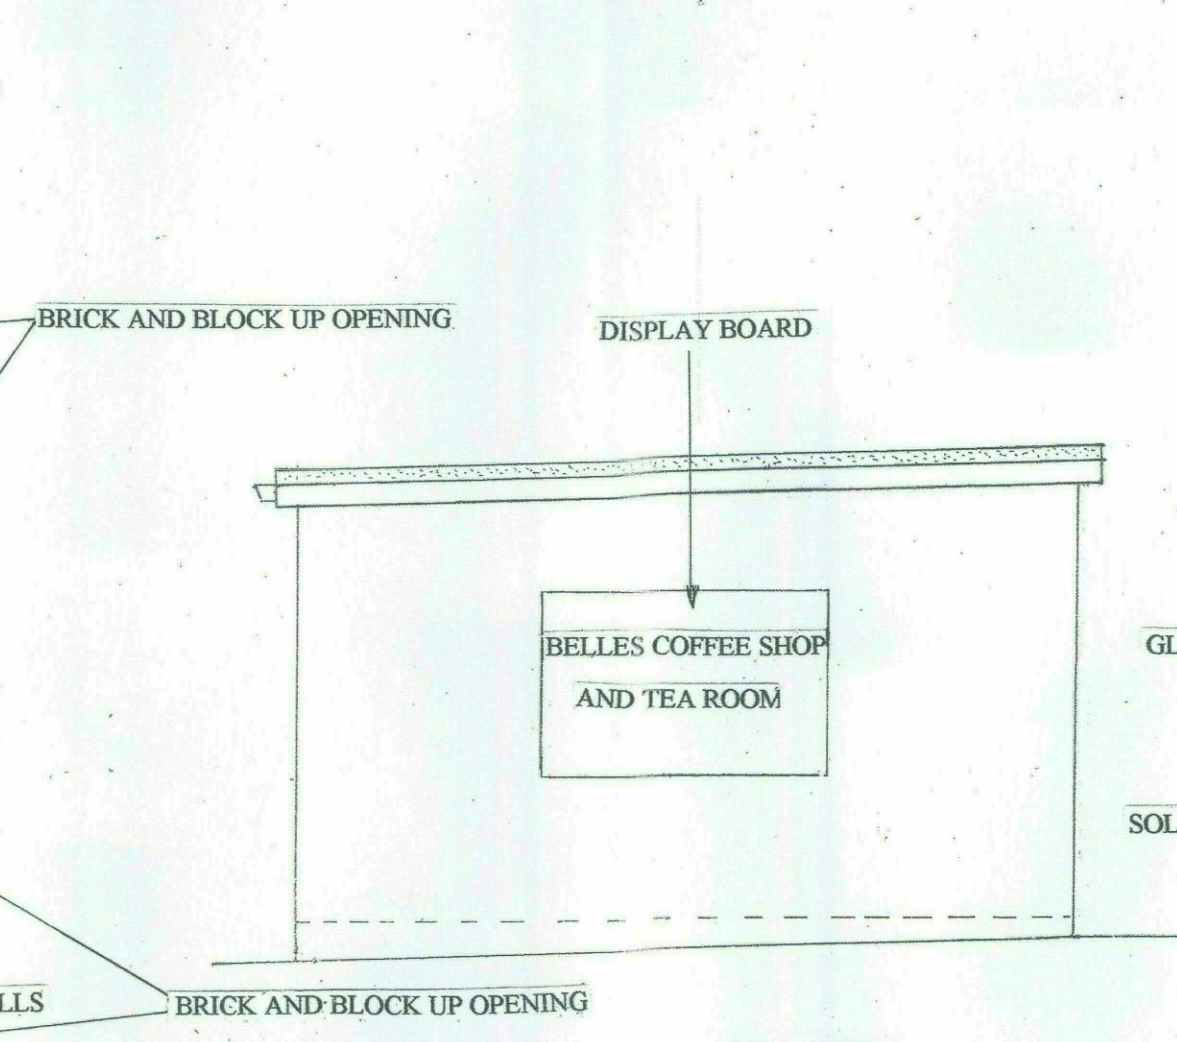


PROPOSED SIDE ELEVATION A

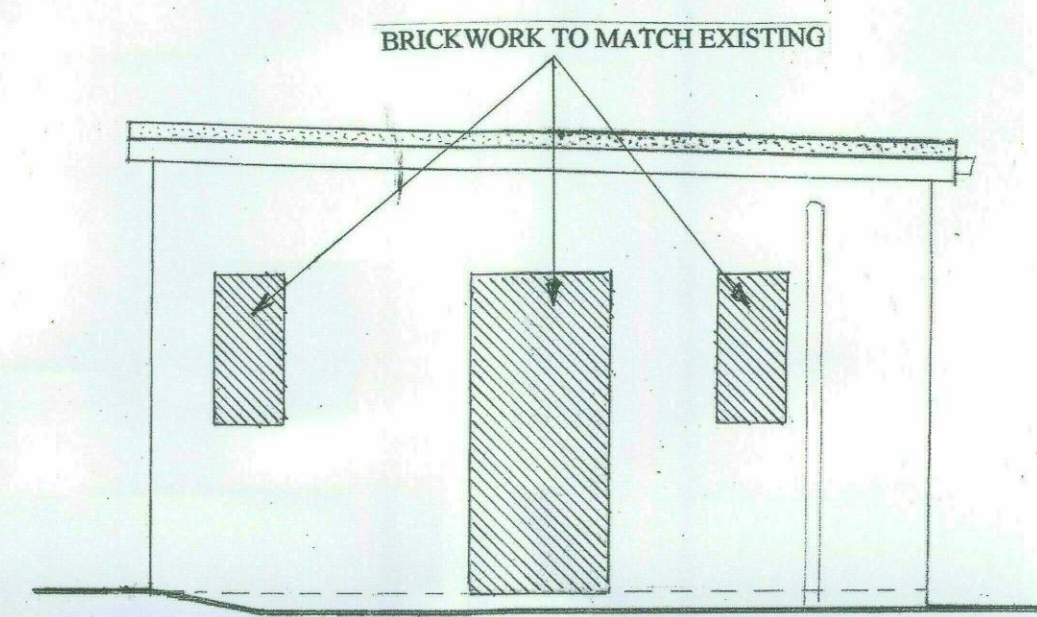


PROPOSED SIDE ELEVATION B

SCALE 1:50

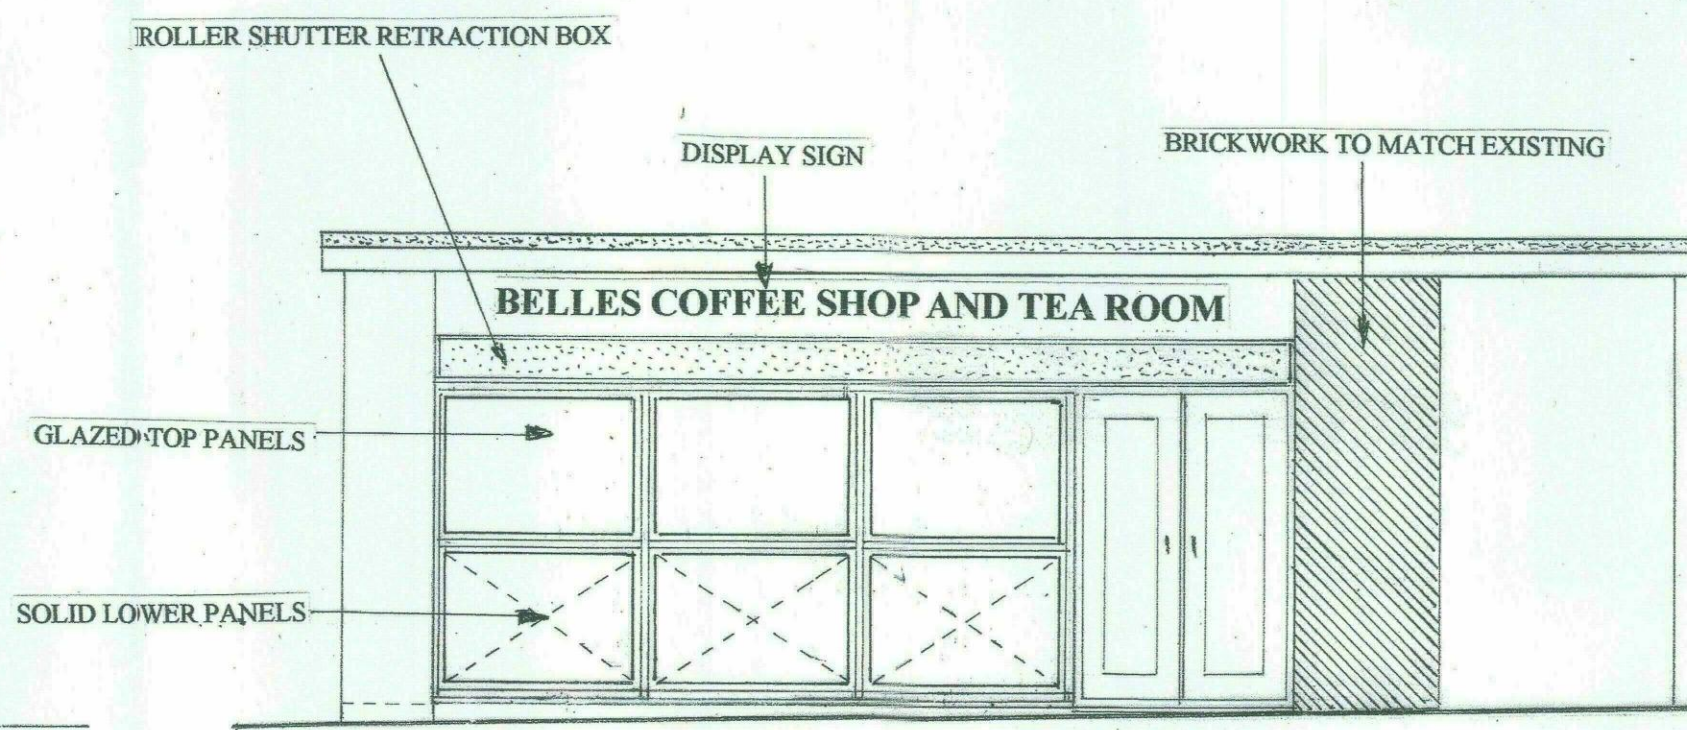

PROPOSED FRONT ELEVATION

SCALE 1:50

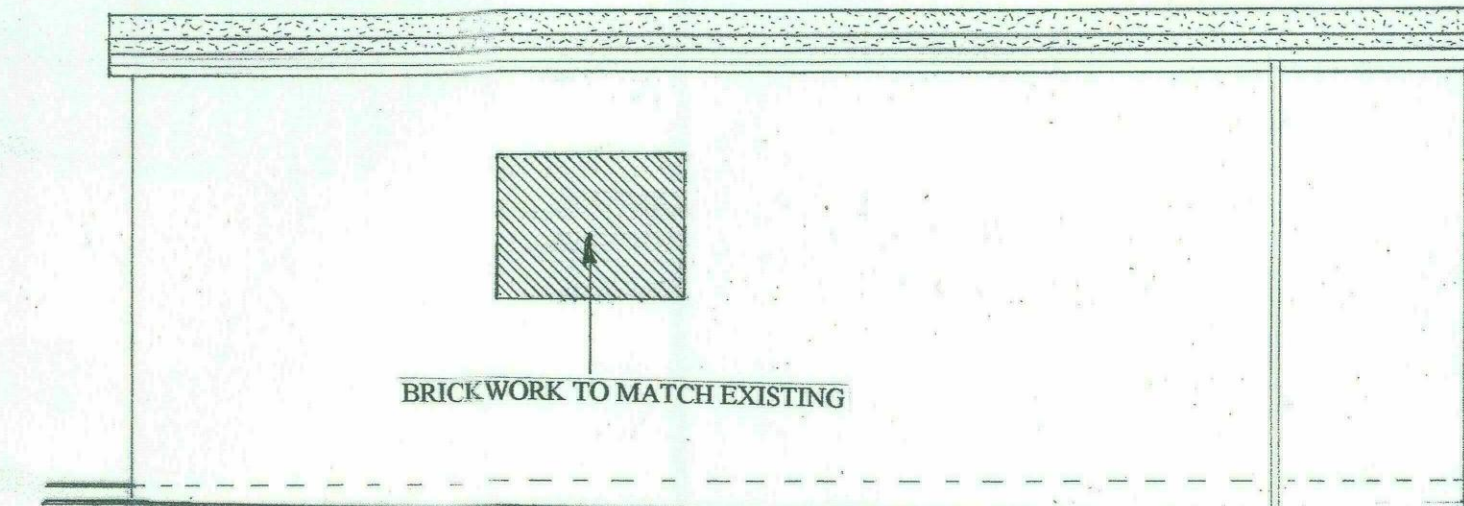

PROPOSED REAR ELEVATION