



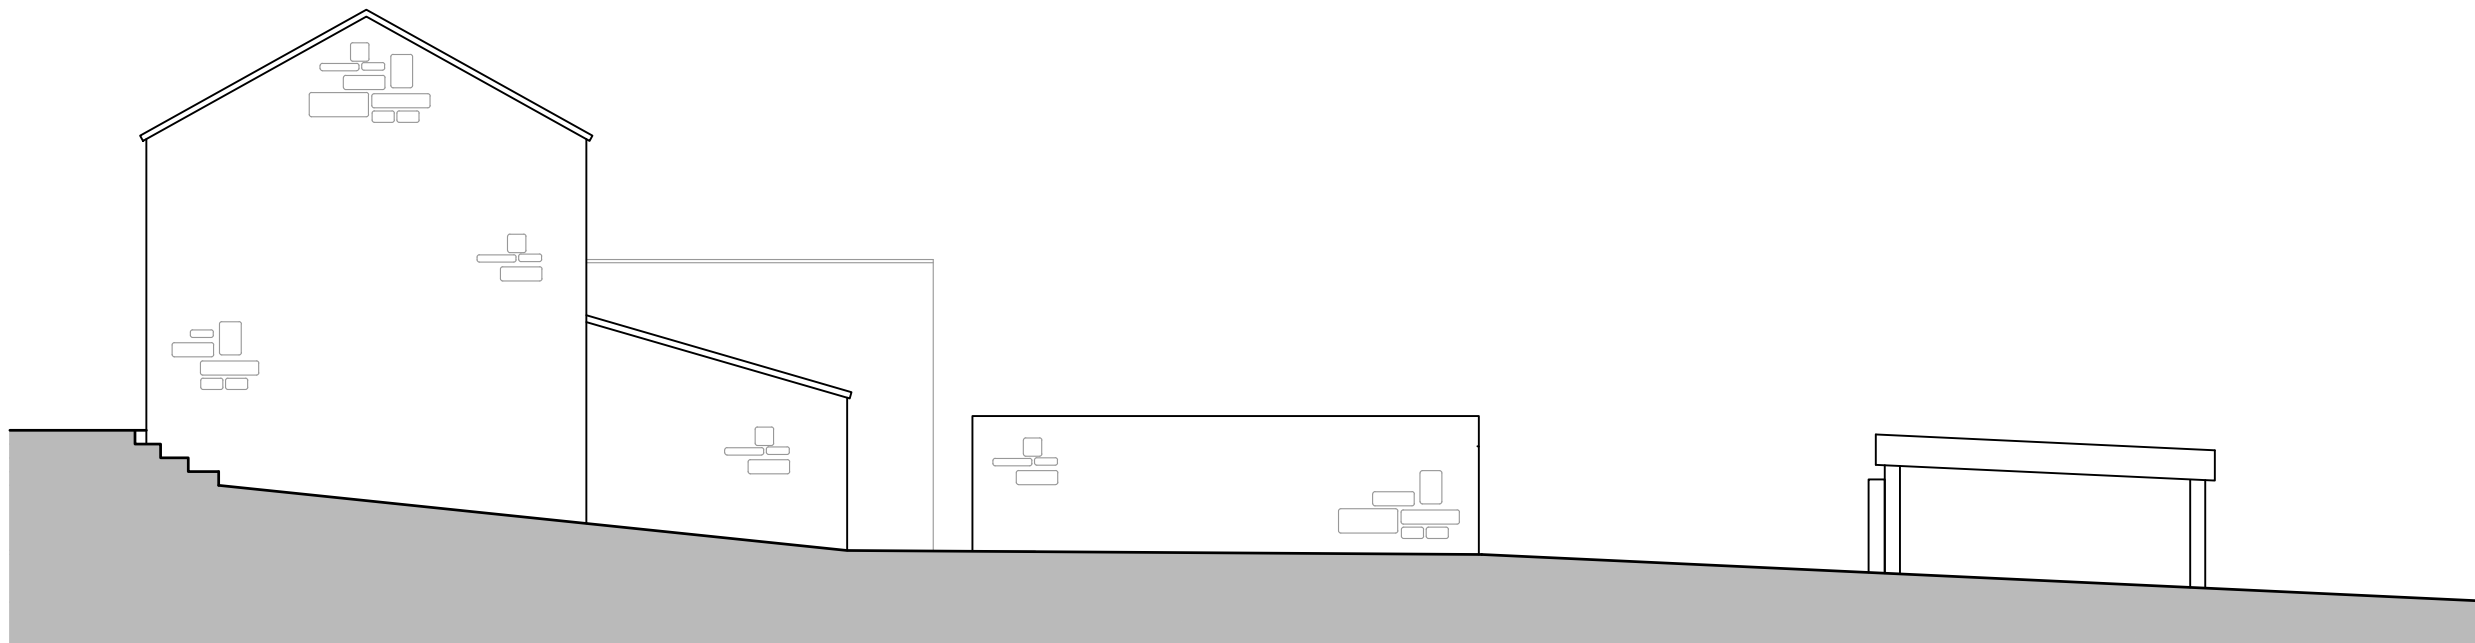

73.00 DATUM

PROPOSED WEST ELEVATION

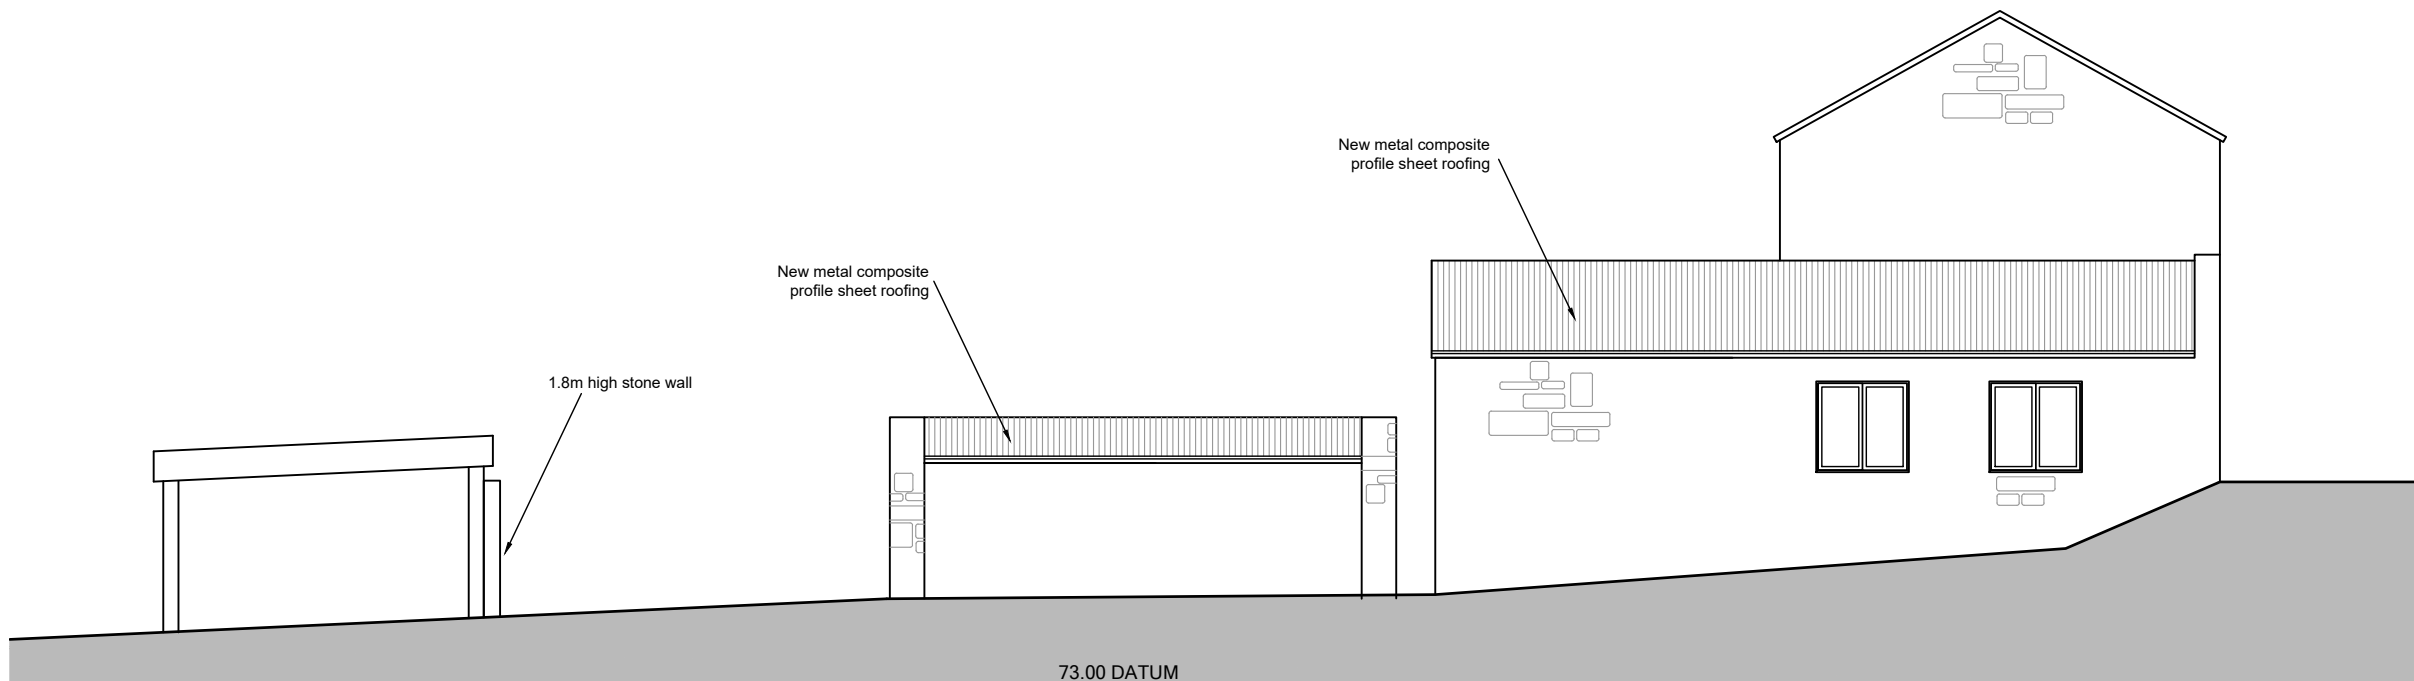

73.00 DATUM

PROPOSED EAST ELEVATION

 Prism Agriculture Ltd	Project Address Hill End Farm, Hill End Road, Mapplewell, Barnsley				
	Client Mr P Needham				
	Drawing Proposed Elevations				
DRAWING NO. 400-28-07	SCALE 1:100 @ A3	DRAWN AR	CHECK TW	DATE July 2026	REVISION ---