




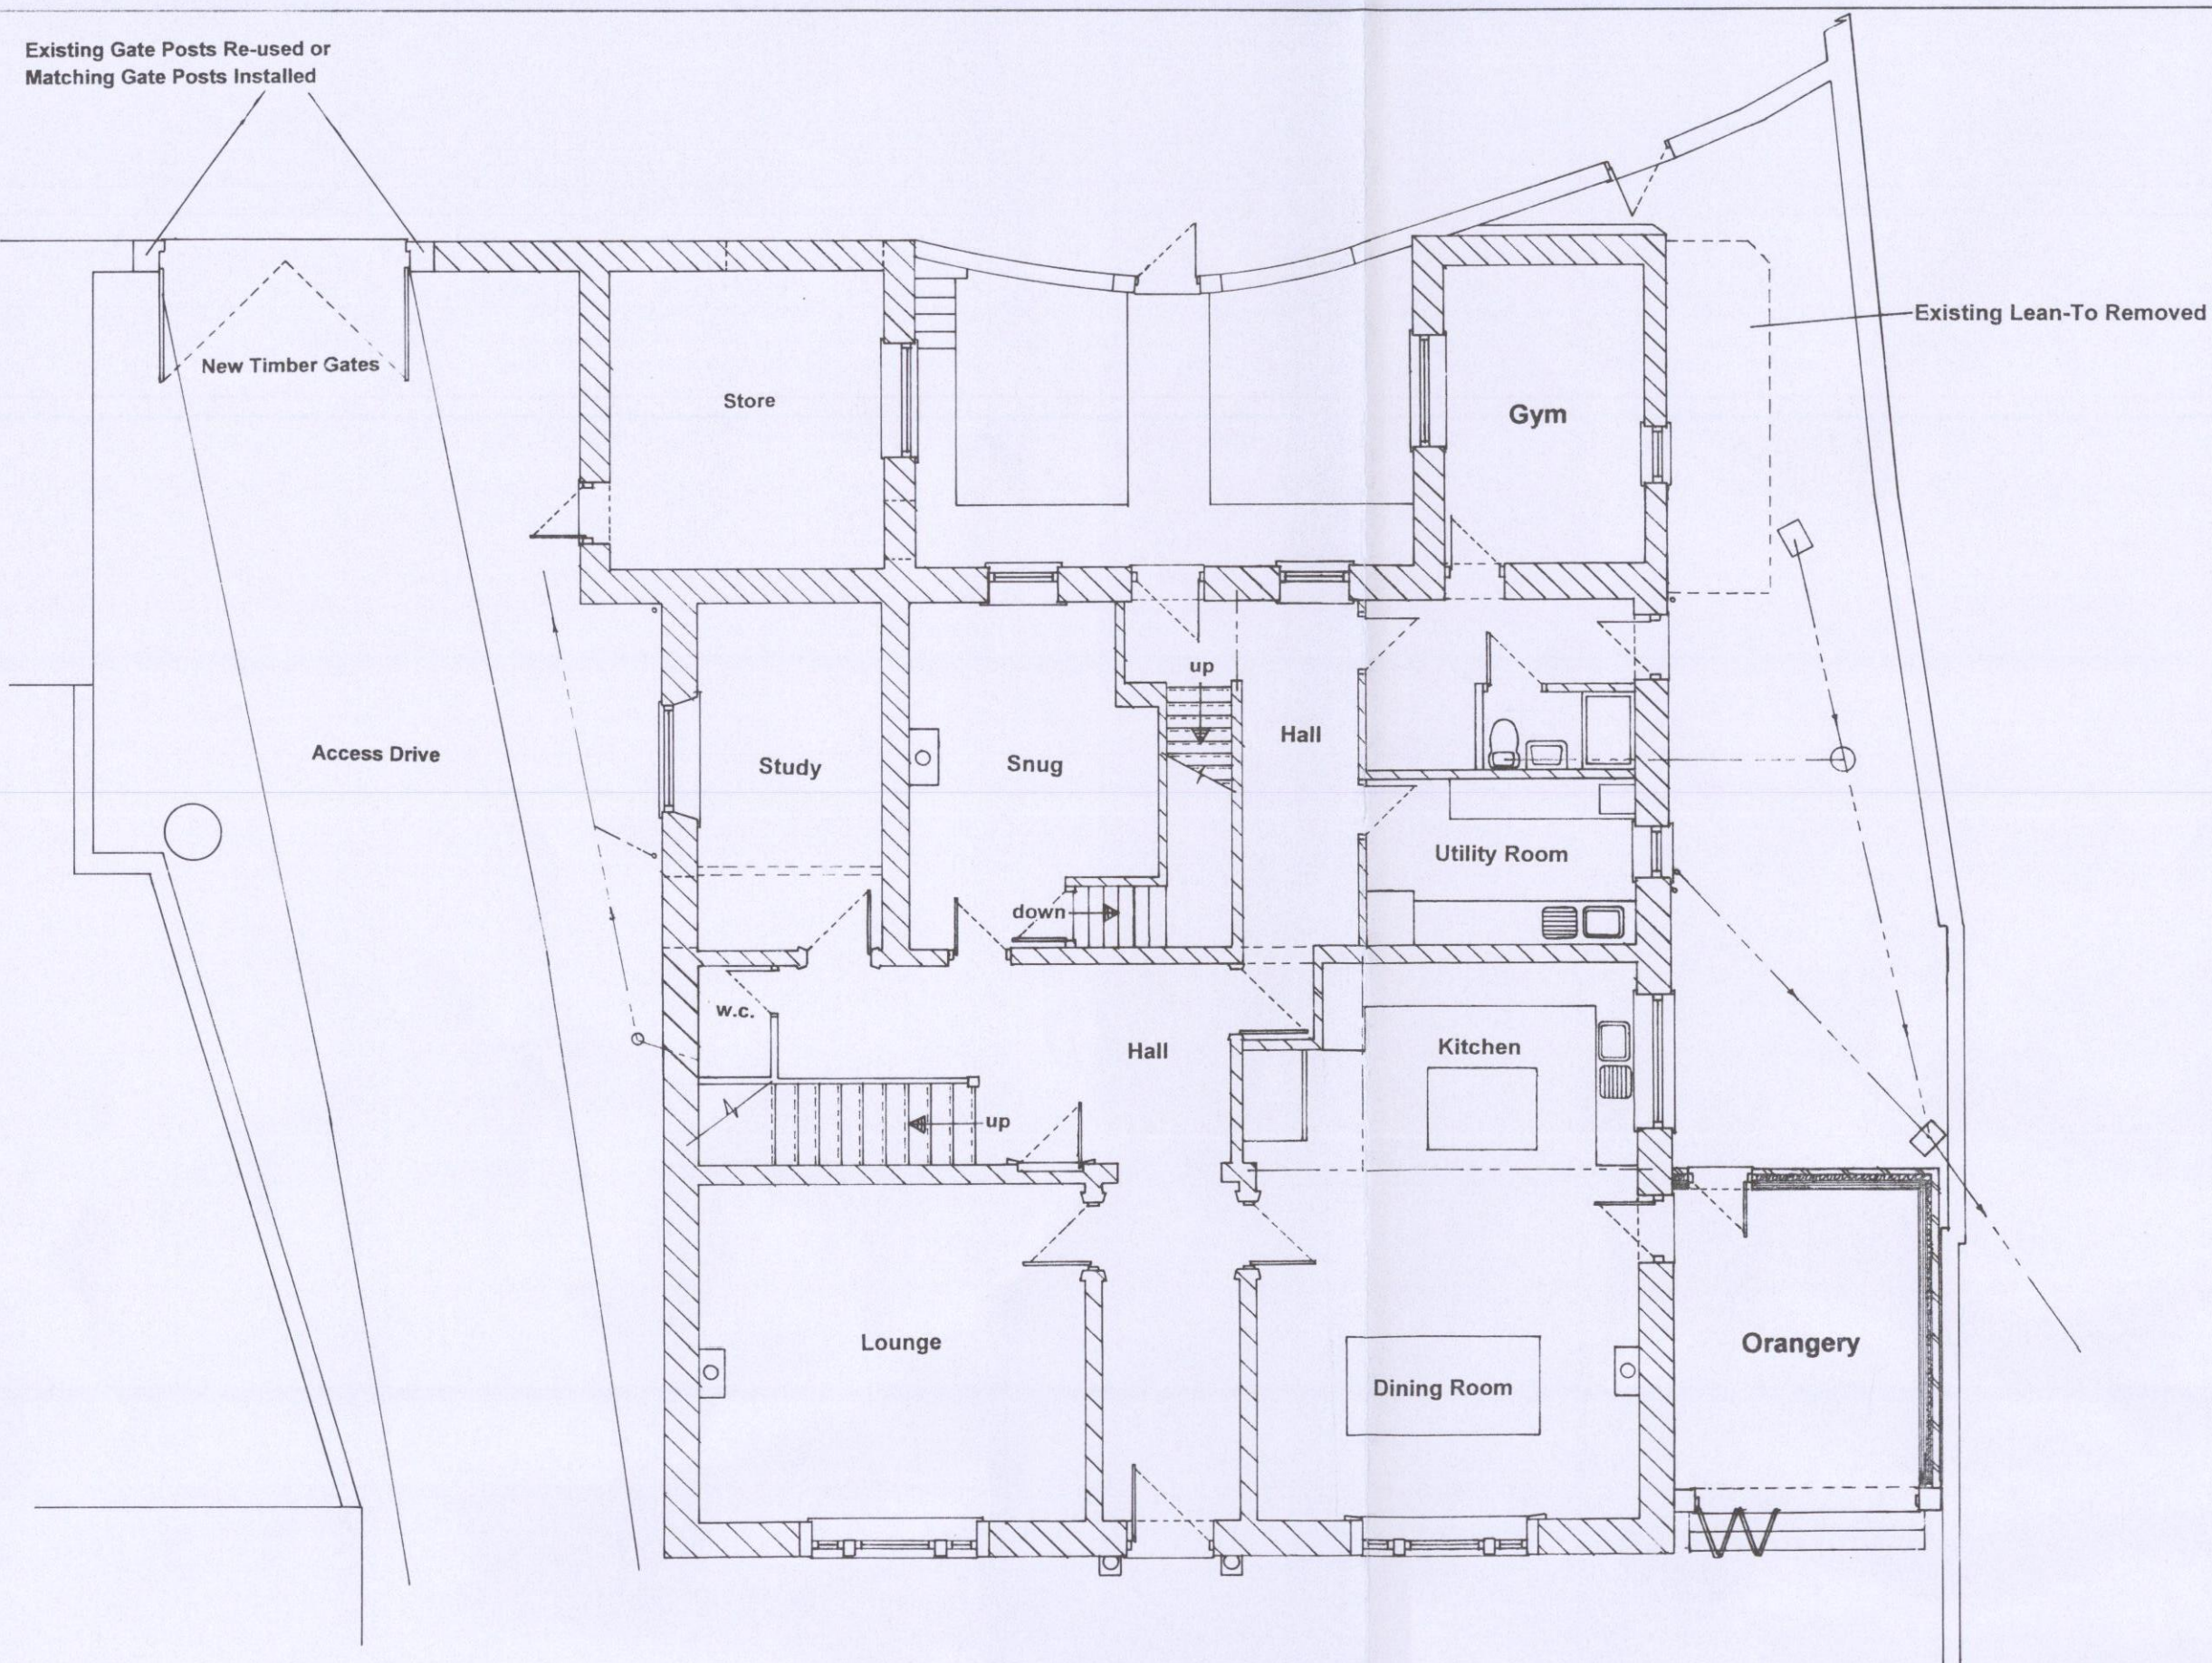


Proposed Ground Floor Plan

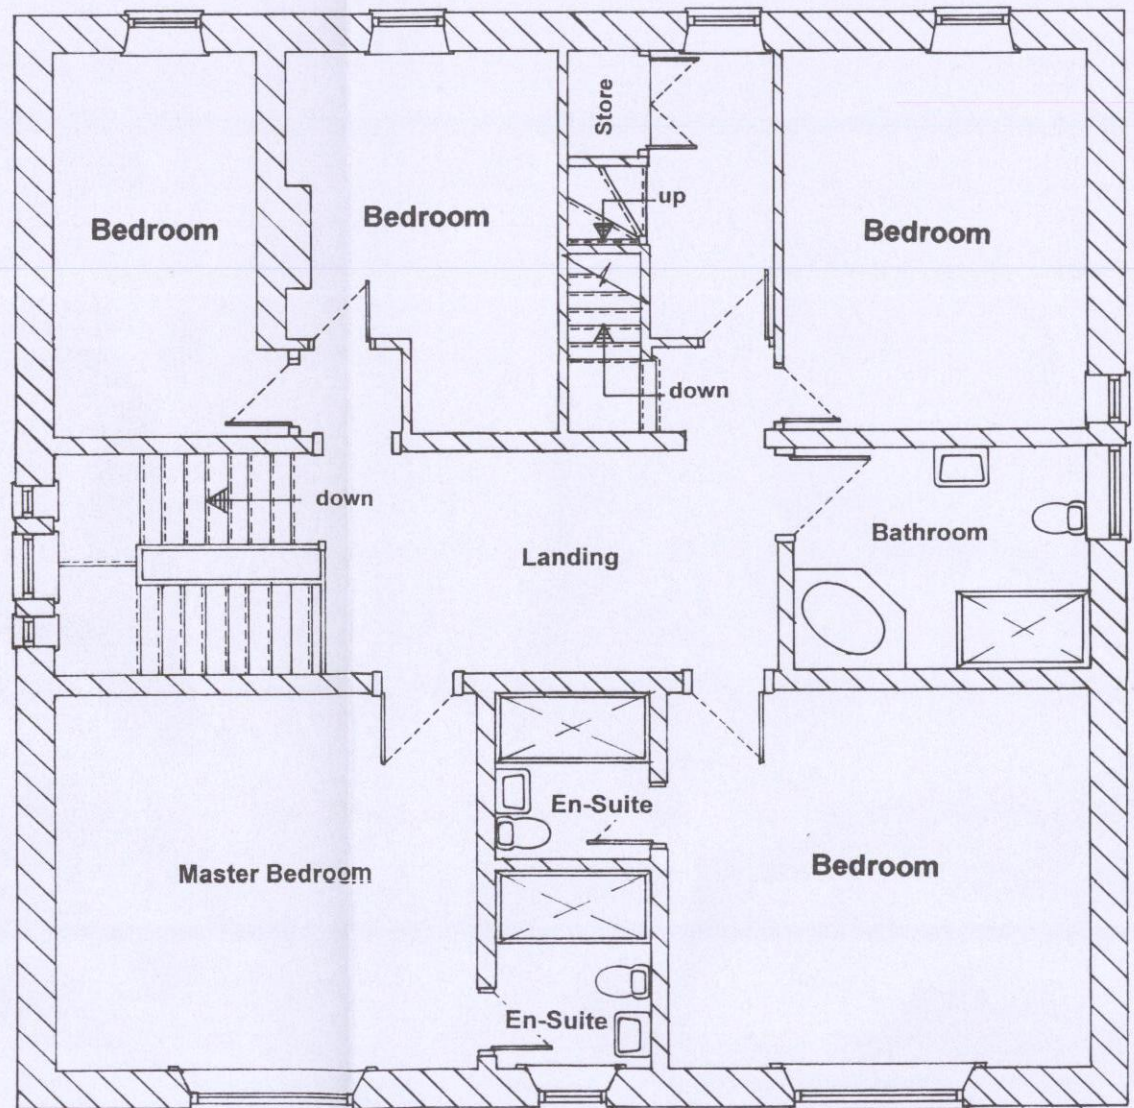


Proposed First Floor Plan

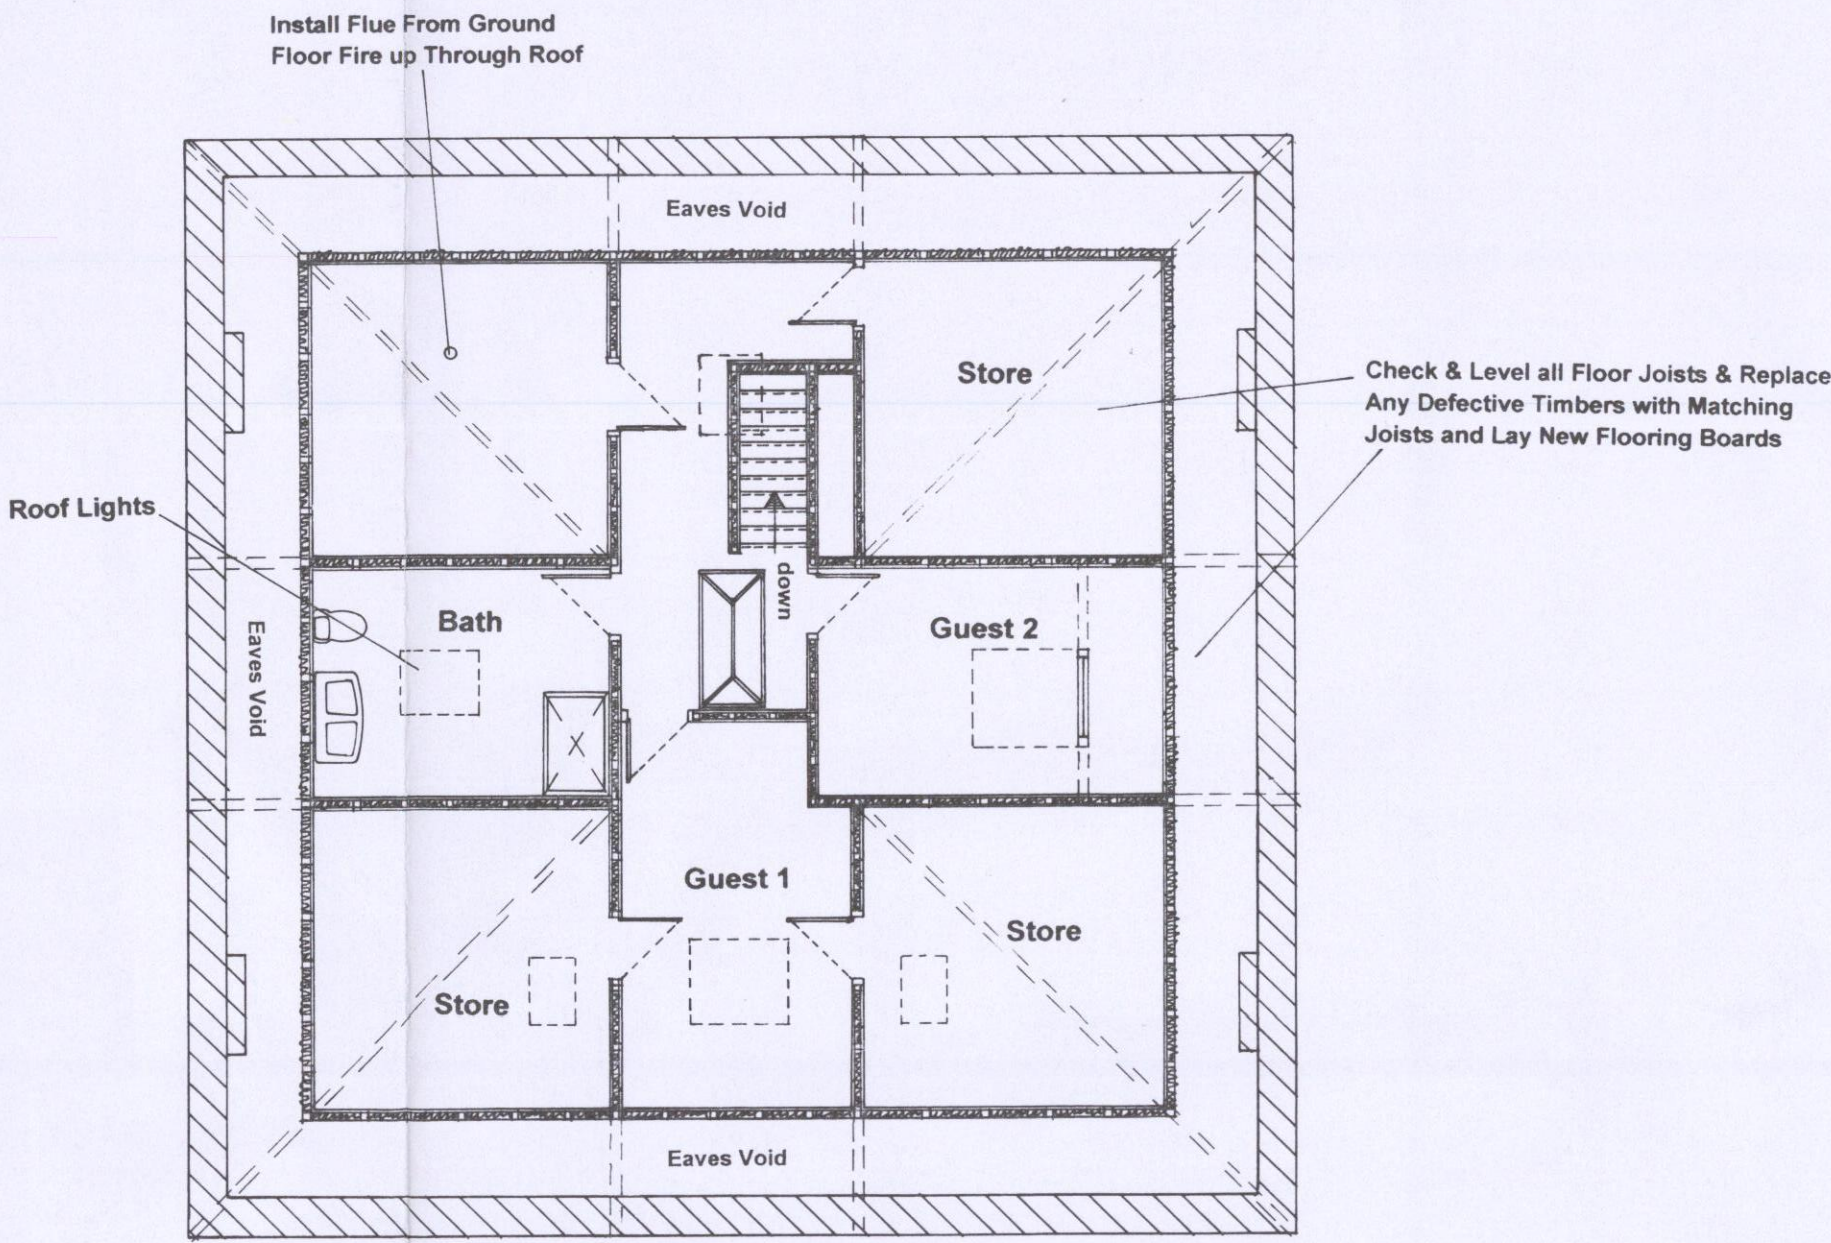


Proposed Roof Space Plan

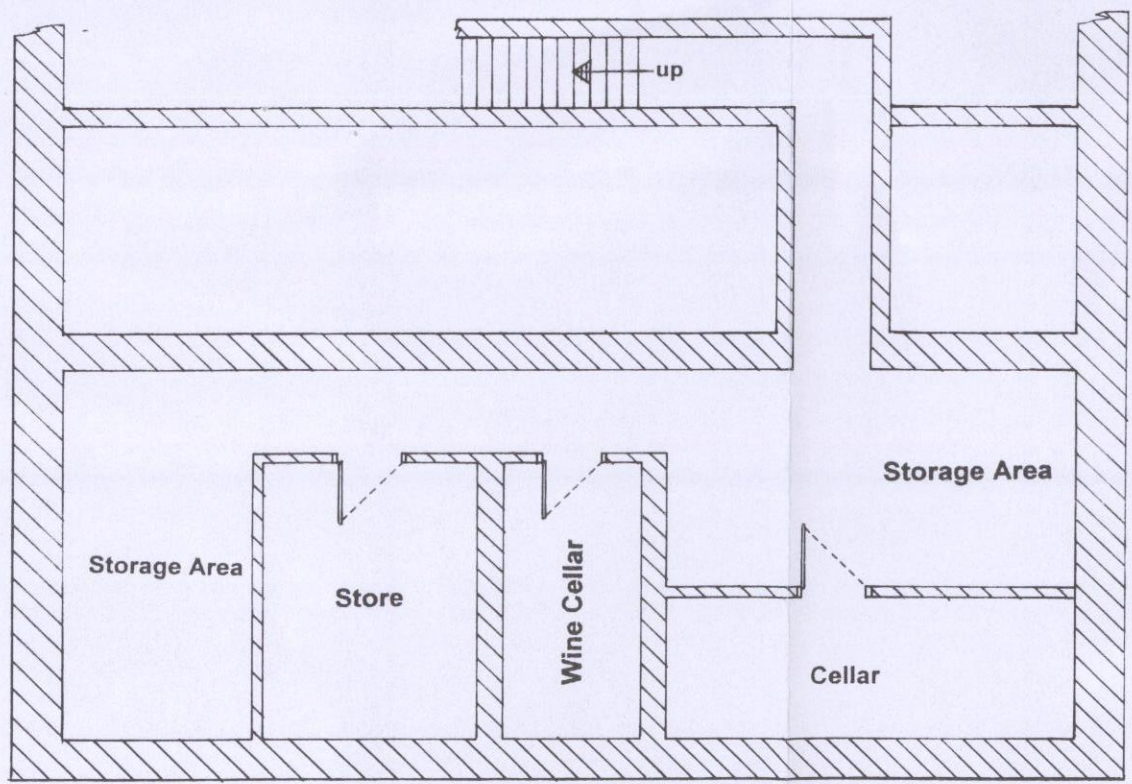


Proposed Basement Plan

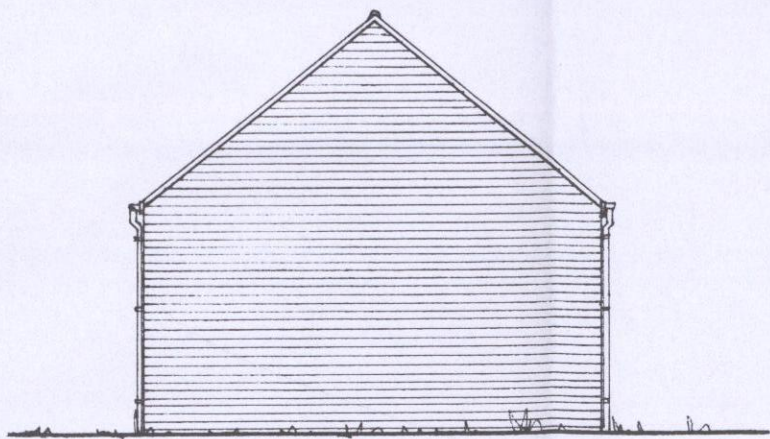


Proposed Side Elevation

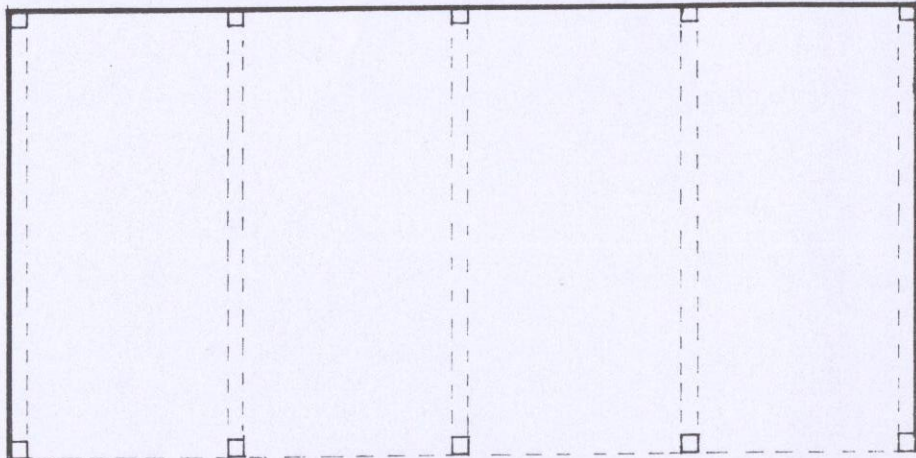


Proposed Floor Plan

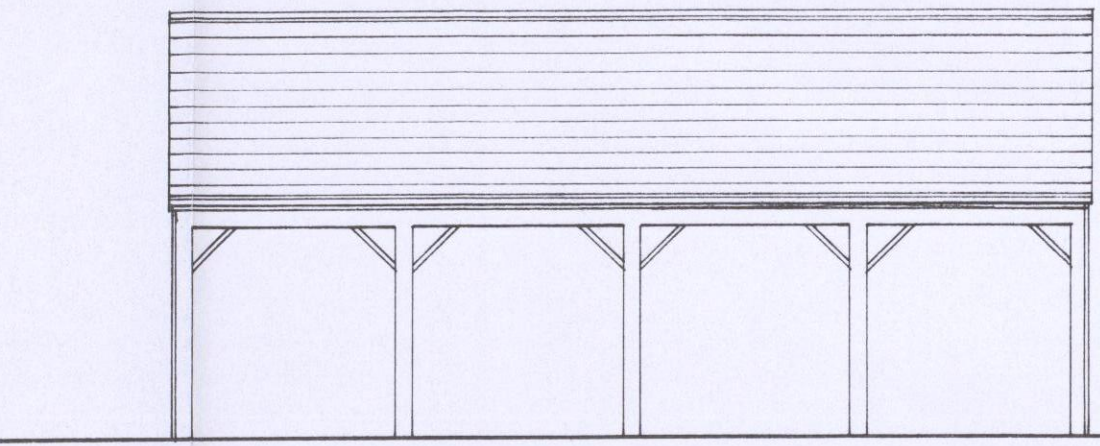

Proposed Front Elevation

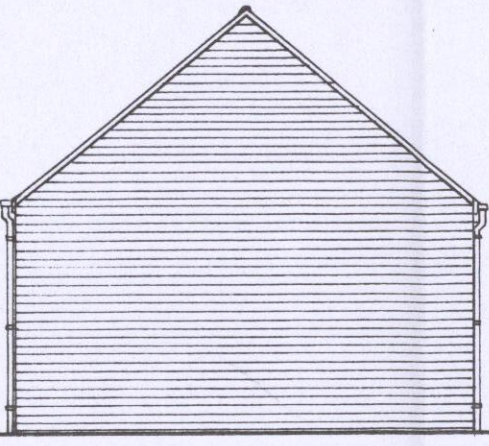

Proposed Side Elevation

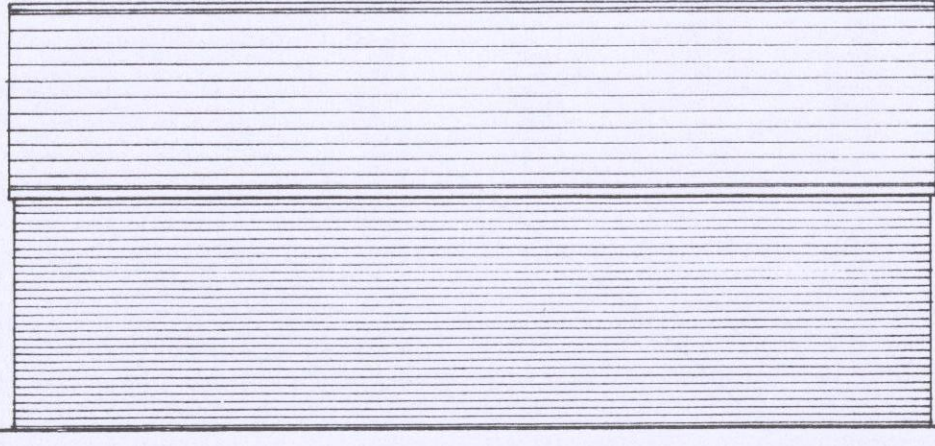

Proposed Rear Elevation

Proposed Oak Framed Carport/Garage



CLIENT	Mr & Mrs Kitching			DATE	May 2020
Thurstone House, Towngate, Thurstone Proposed Alterations Extension etc to Dwelling.					
DRAWING TITLE	Proposed Floor Plans & Elevations				
DRAWING No	SEA/811/004	DRAWN BY	SME	SCALE	1:100
REVISION NOTES					
Note: all proposed alterations are subject to planning permission and building regulations approval.					
					Simon Elliott Associates Planning & Project Management 9 Farnaby Gardens High Green, Sheffield S35 4FZ Telephone: 0114 3481039 Mobile: 07957 271144 Email: simonelliott@hotmail.co.uk