



**PROPOSED
FRONT ELEVATION**
SCALE 1:100

**PROPOSED
SIDE ELEVATION**
SCALE 1:100


**PROPOSED
REAR ELEVATION**
SCALE 1:100




**EXISTING
FRONT ELEVATION**
SCALE 1:100

**EXISTING
SIDE ELEVATION**
SCALE 1:100


**EXISTING
REAR ELEVATION**
SCALE 1:100

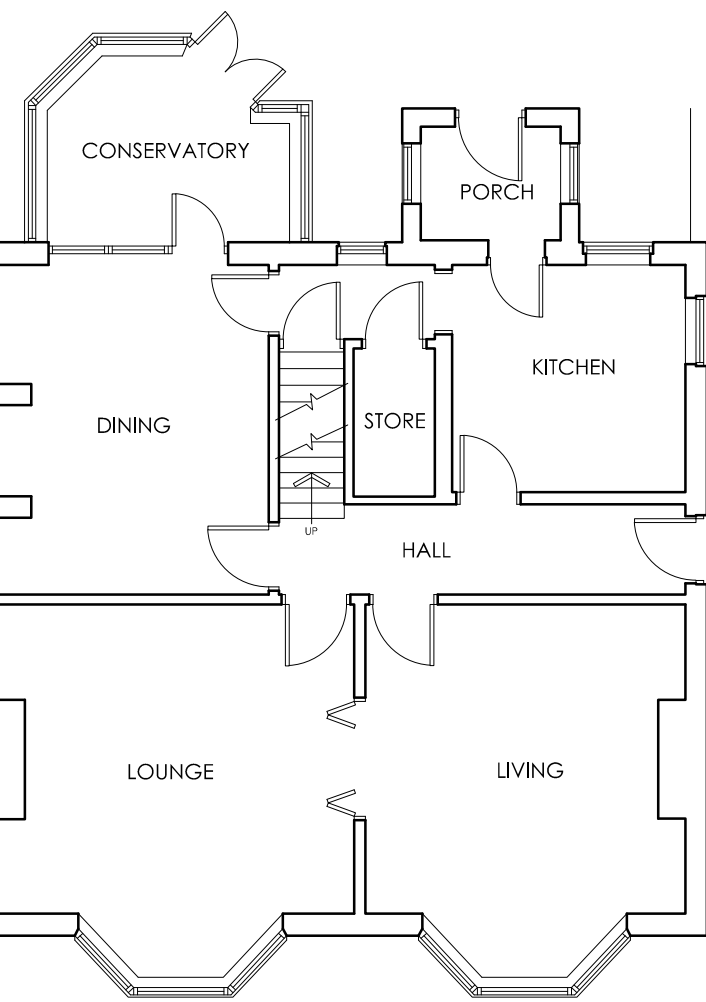


**EXISTING GROUND
FLOOR PLAN**
SCALE 1:100

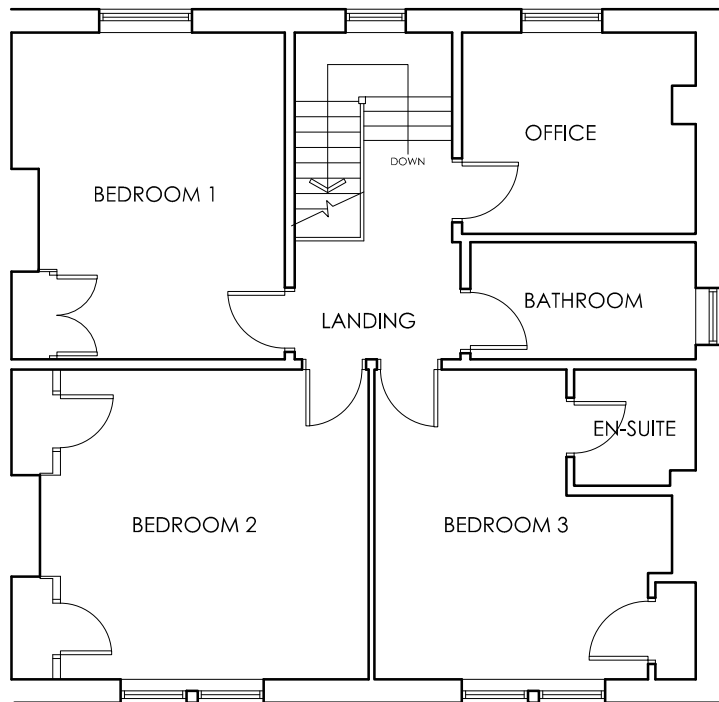


**EXISTING FIRST
FLOOR PLAN**
SCALE 1:100

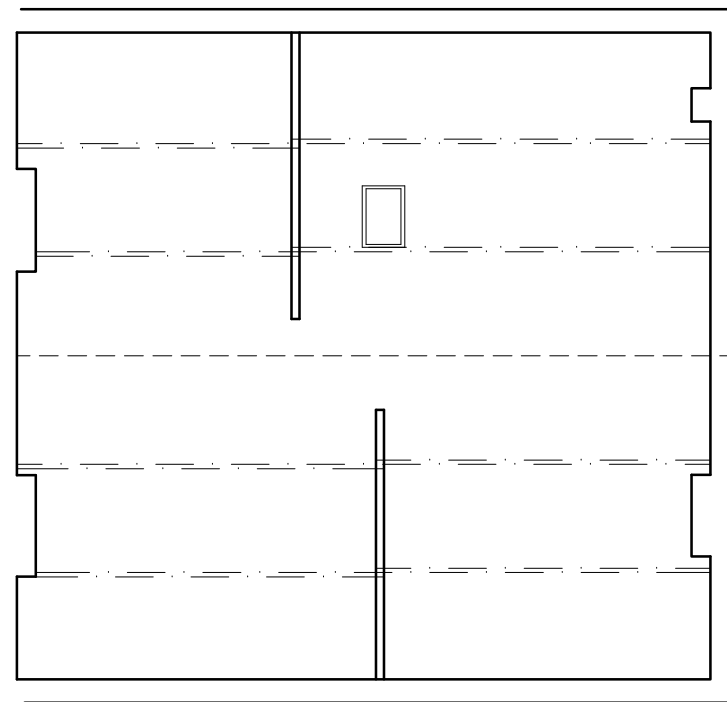

**EXISTING SECOND
FLOOR PLAN**
SCALE 1:100

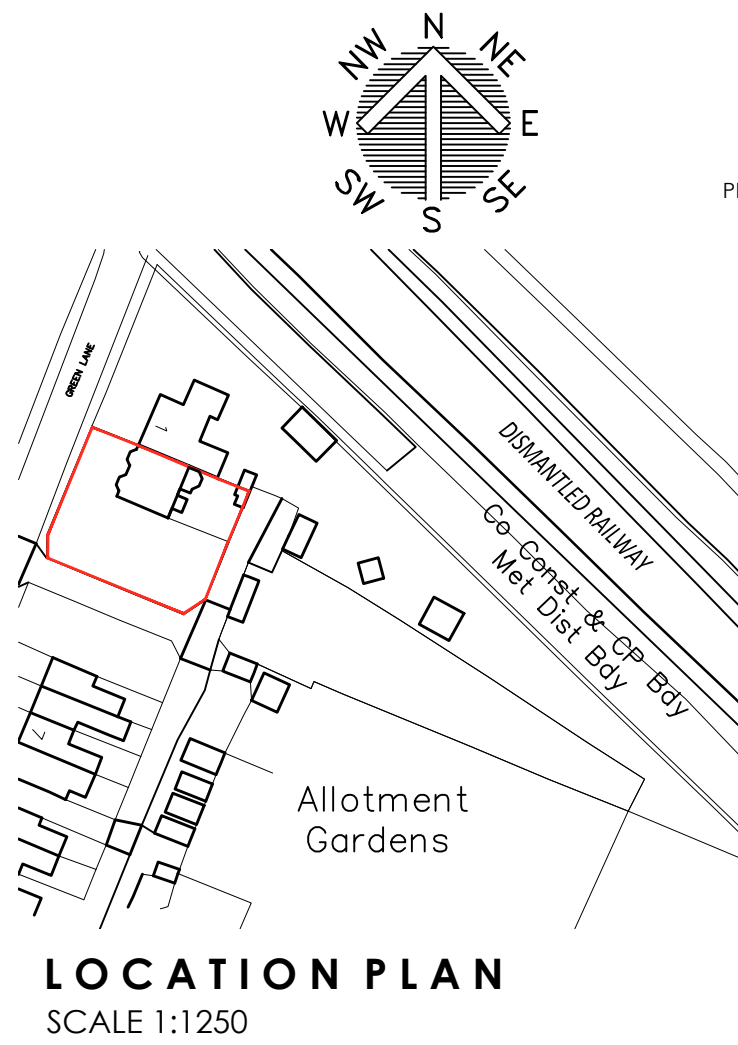

LOCATION PLAN
SCALE 1:1250

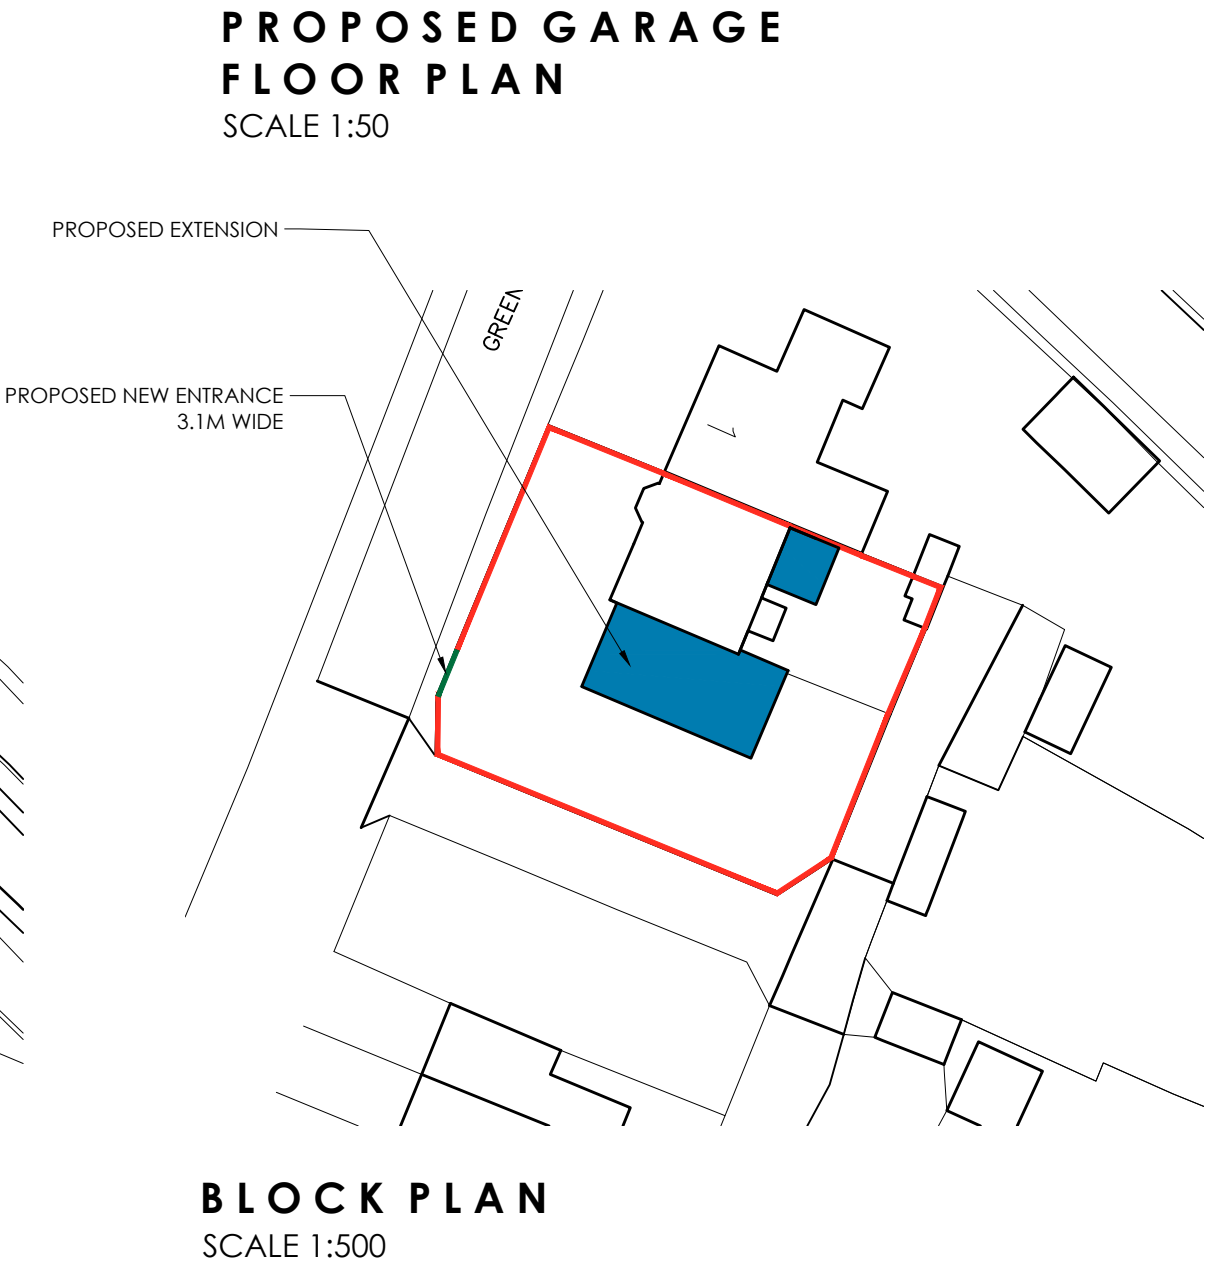

**PROPOSED GARAGE
FLOOR PLAN**
SCALE 1:50

BLOCK PLAN
SCALE 1:500



OFFICE ONE,
34 VICTORIA ROAD,
BARNLEY,
S70 2BU

Phone: 01226 208482

Email: info@whiteaguspартnership.co.uk
Web: www.whiteaguspартnership.co.uk

ARCHITECTURAL SERVICES

Project:
PROPOSED ALTERATIONS AT
2 GREEN LANE, BARNBURGH
DONCASTER, DN5 7HR

Client:
MR EADES

Drawing
Title:
PLANS AND ELEVATIONS

Date:
APRIL 2022
Scale:
1:50 & 1:100 @ A1
Ref:
21-145
Dwg. No.
01
Rev.
D

Date	Suffix	Description	Date	Suffix	Description
09/08/2022	A	REVISED TO CLIENTS REQUIREMENTS			
23/08/2022	B	REVISED TO CLIENTS REQUIREMENTS			
14/09/2022	C	PROPOSED GARAGE ADDED			
04/11/2022	D	GARAGE REMOVED			