


**EXISTING
FRONT ELEVATION**
SCALE 1:100

**EXISTING
SIDE ELEVATION**
SCALE 1:100

**EXISTING
REAR ELEVATION**
SCALE 1:100

**EXISTING
SIDE ELEVATION**
SCALE 1:100

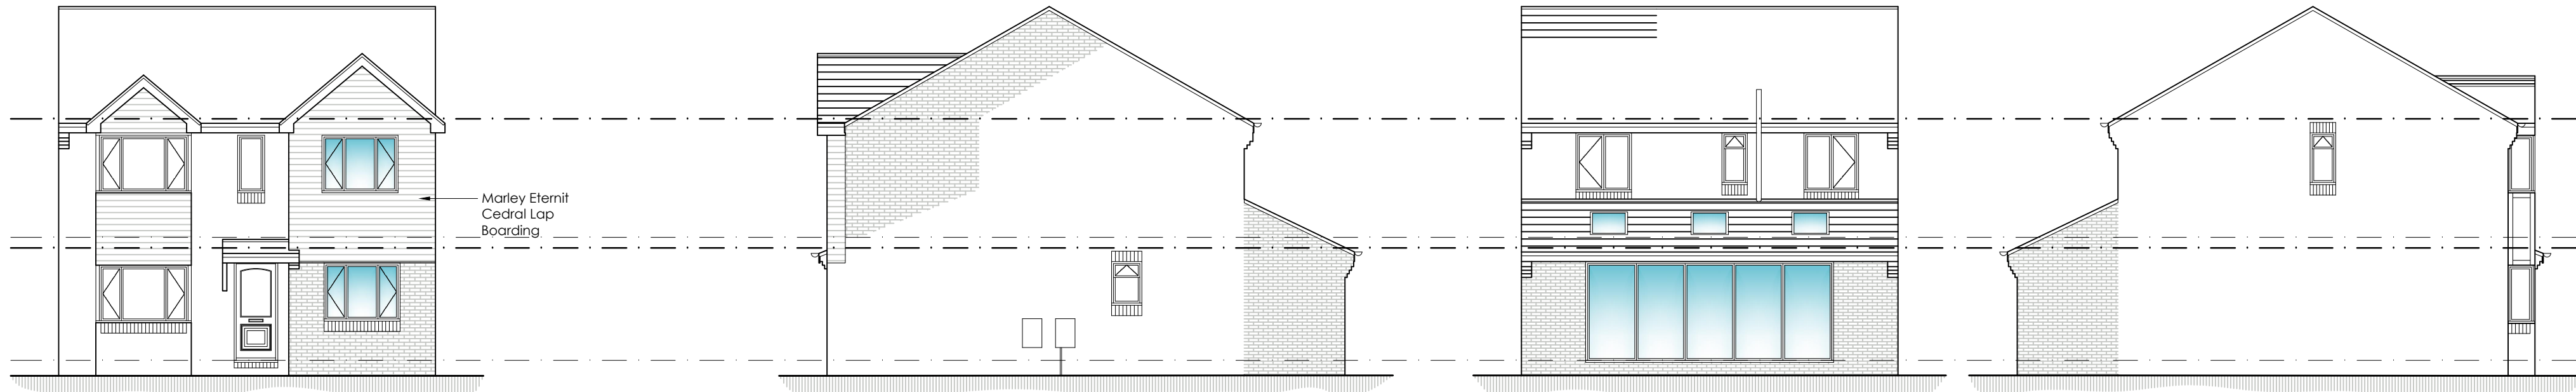


**PROPOSED
FRONT ELEVATION**
SCALE 1:100


**PROPOSED
SIDE ELEVATION**
SCALE 1:100

**PROPOSED
REAR ELEVATION**
SCALE 1:100


**PROPOSED
SIDE ELEVATION**
SCALE 1:100

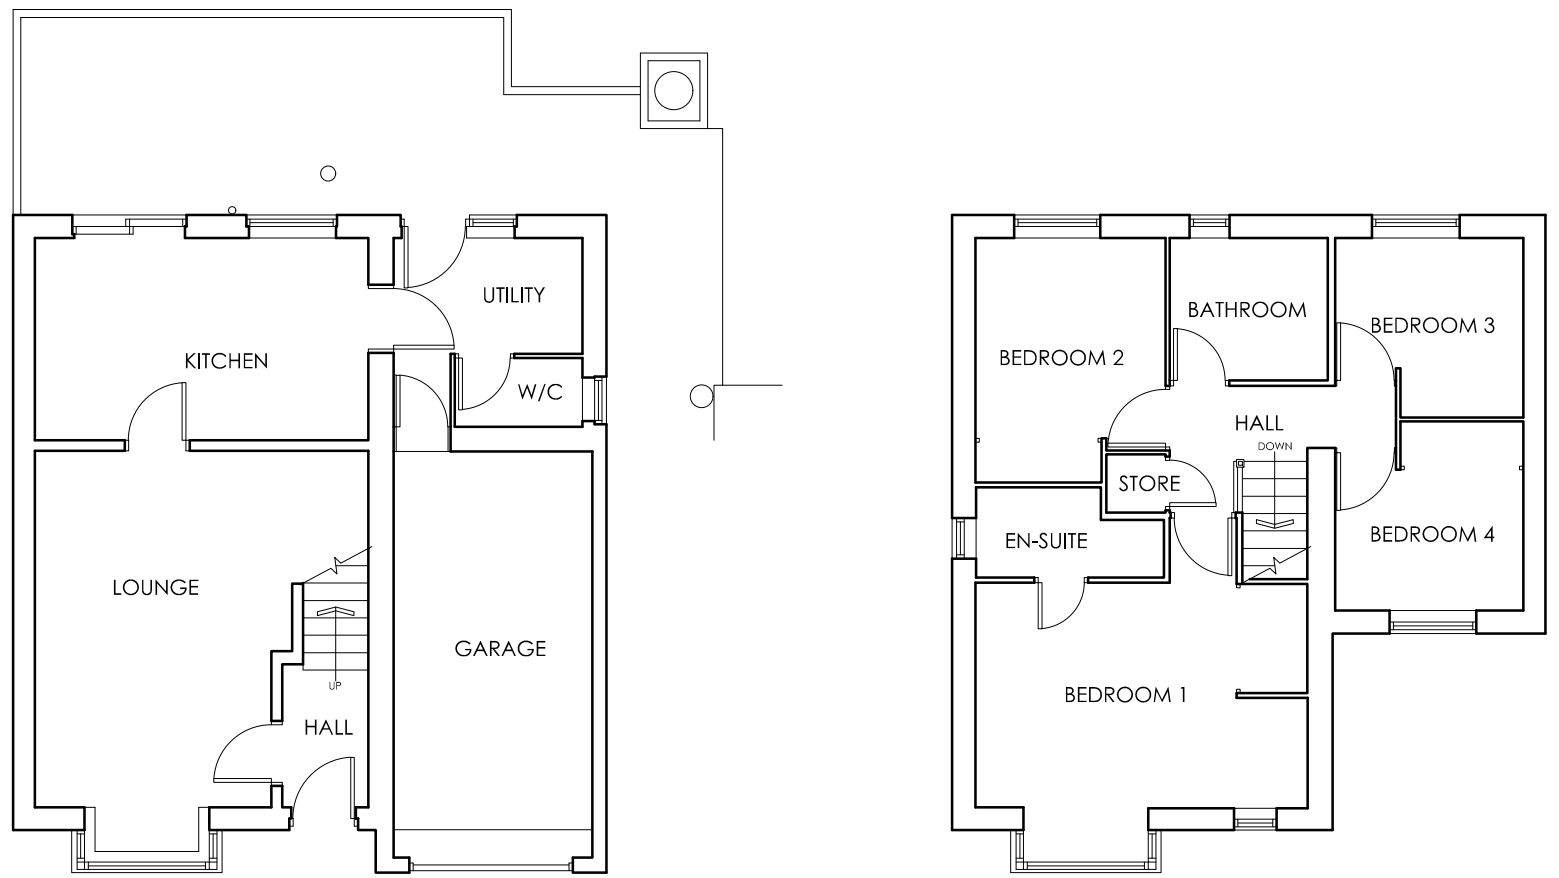


**EXISTING
FLOOR PLANS**
SCALE 1:100

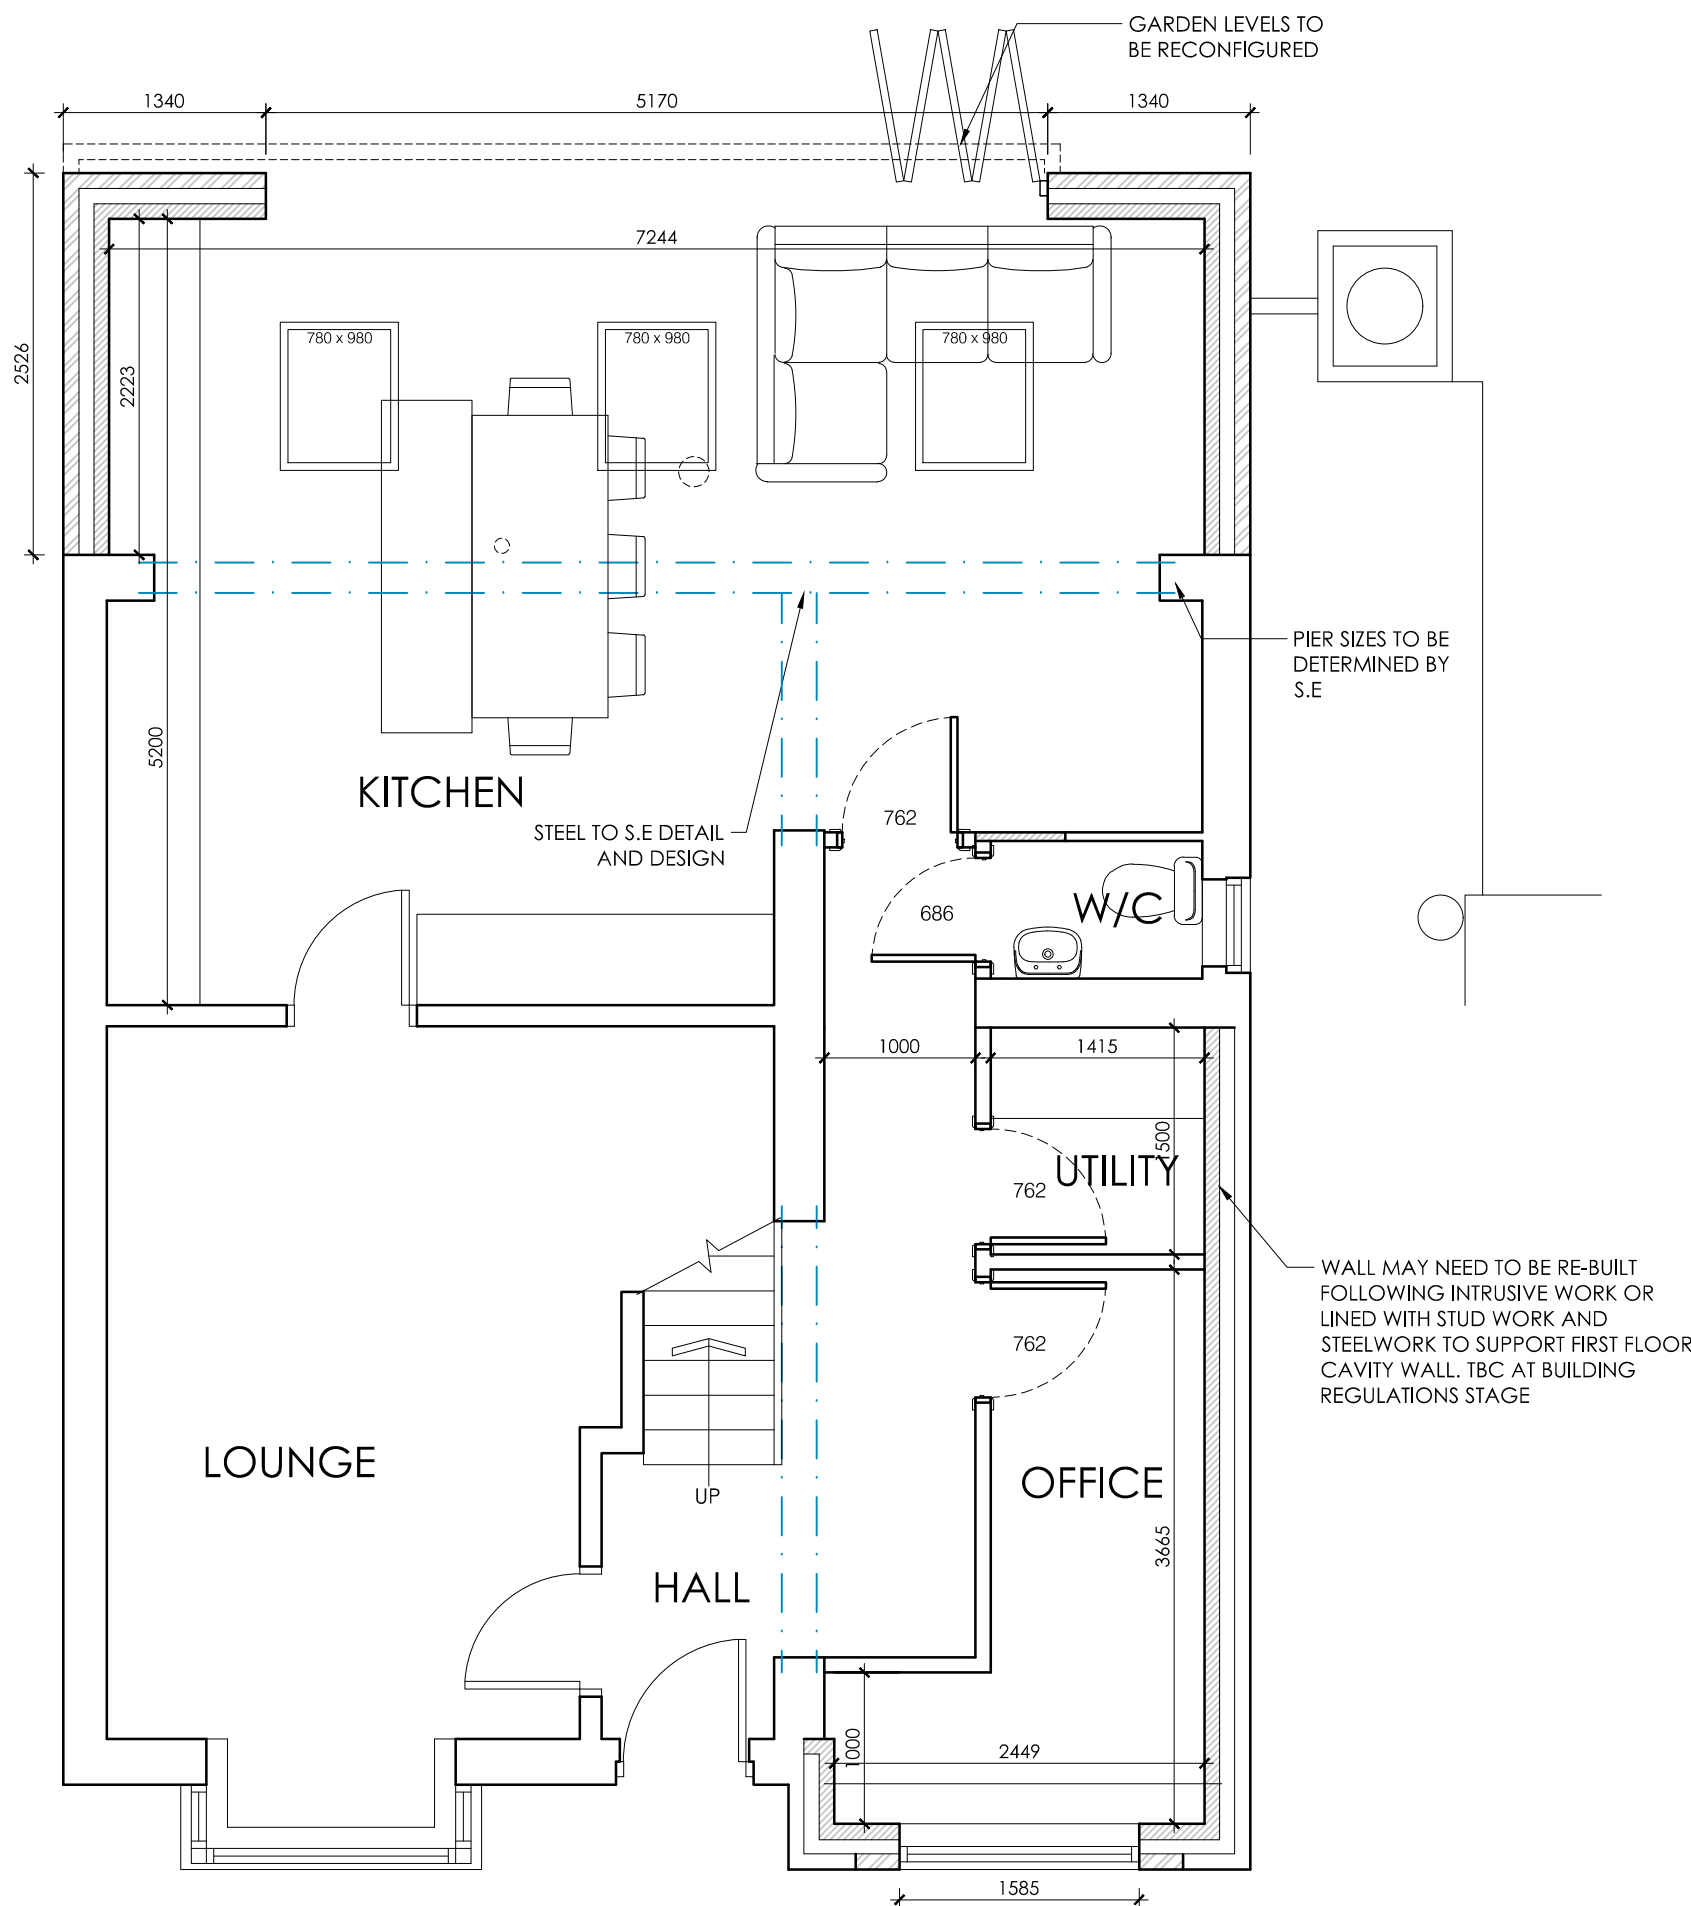


**PROPOSED GROUND
FLOOR PLAN**
SCALE 1:50

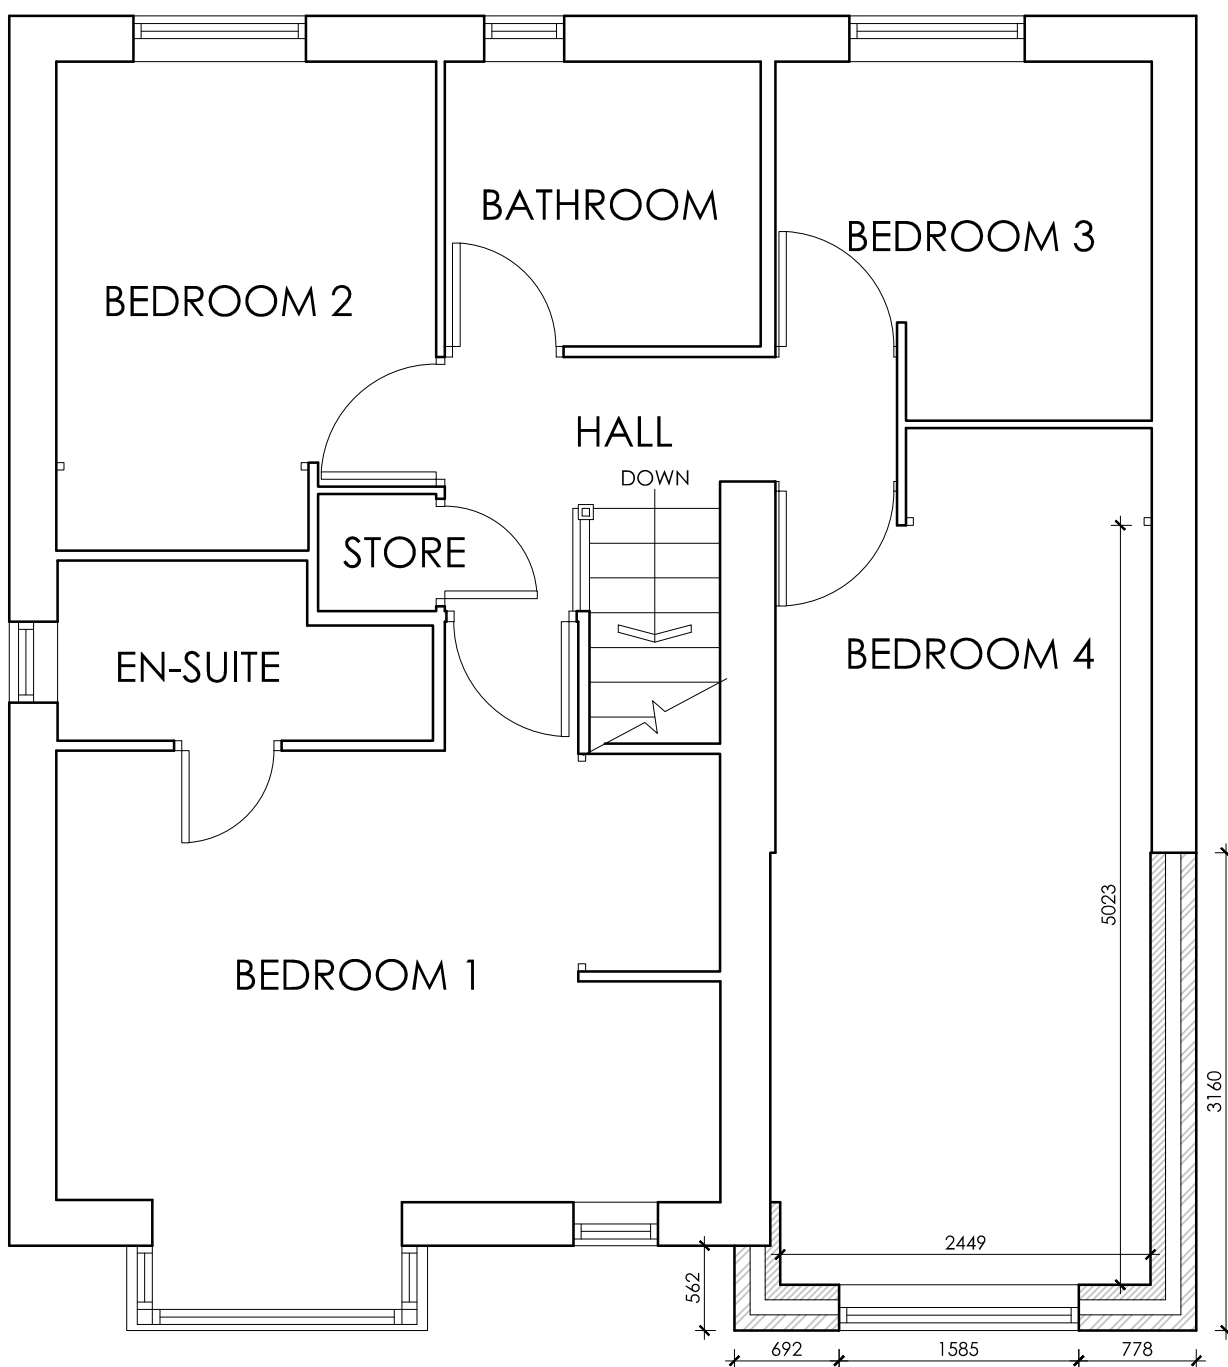

**PROPOSED FIRST
FLOOR PLAN**
SCALE 1:50

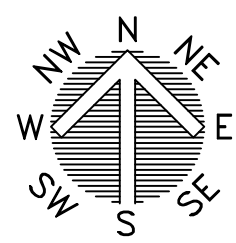

LOCATION PLAN
SCALE 1:1250

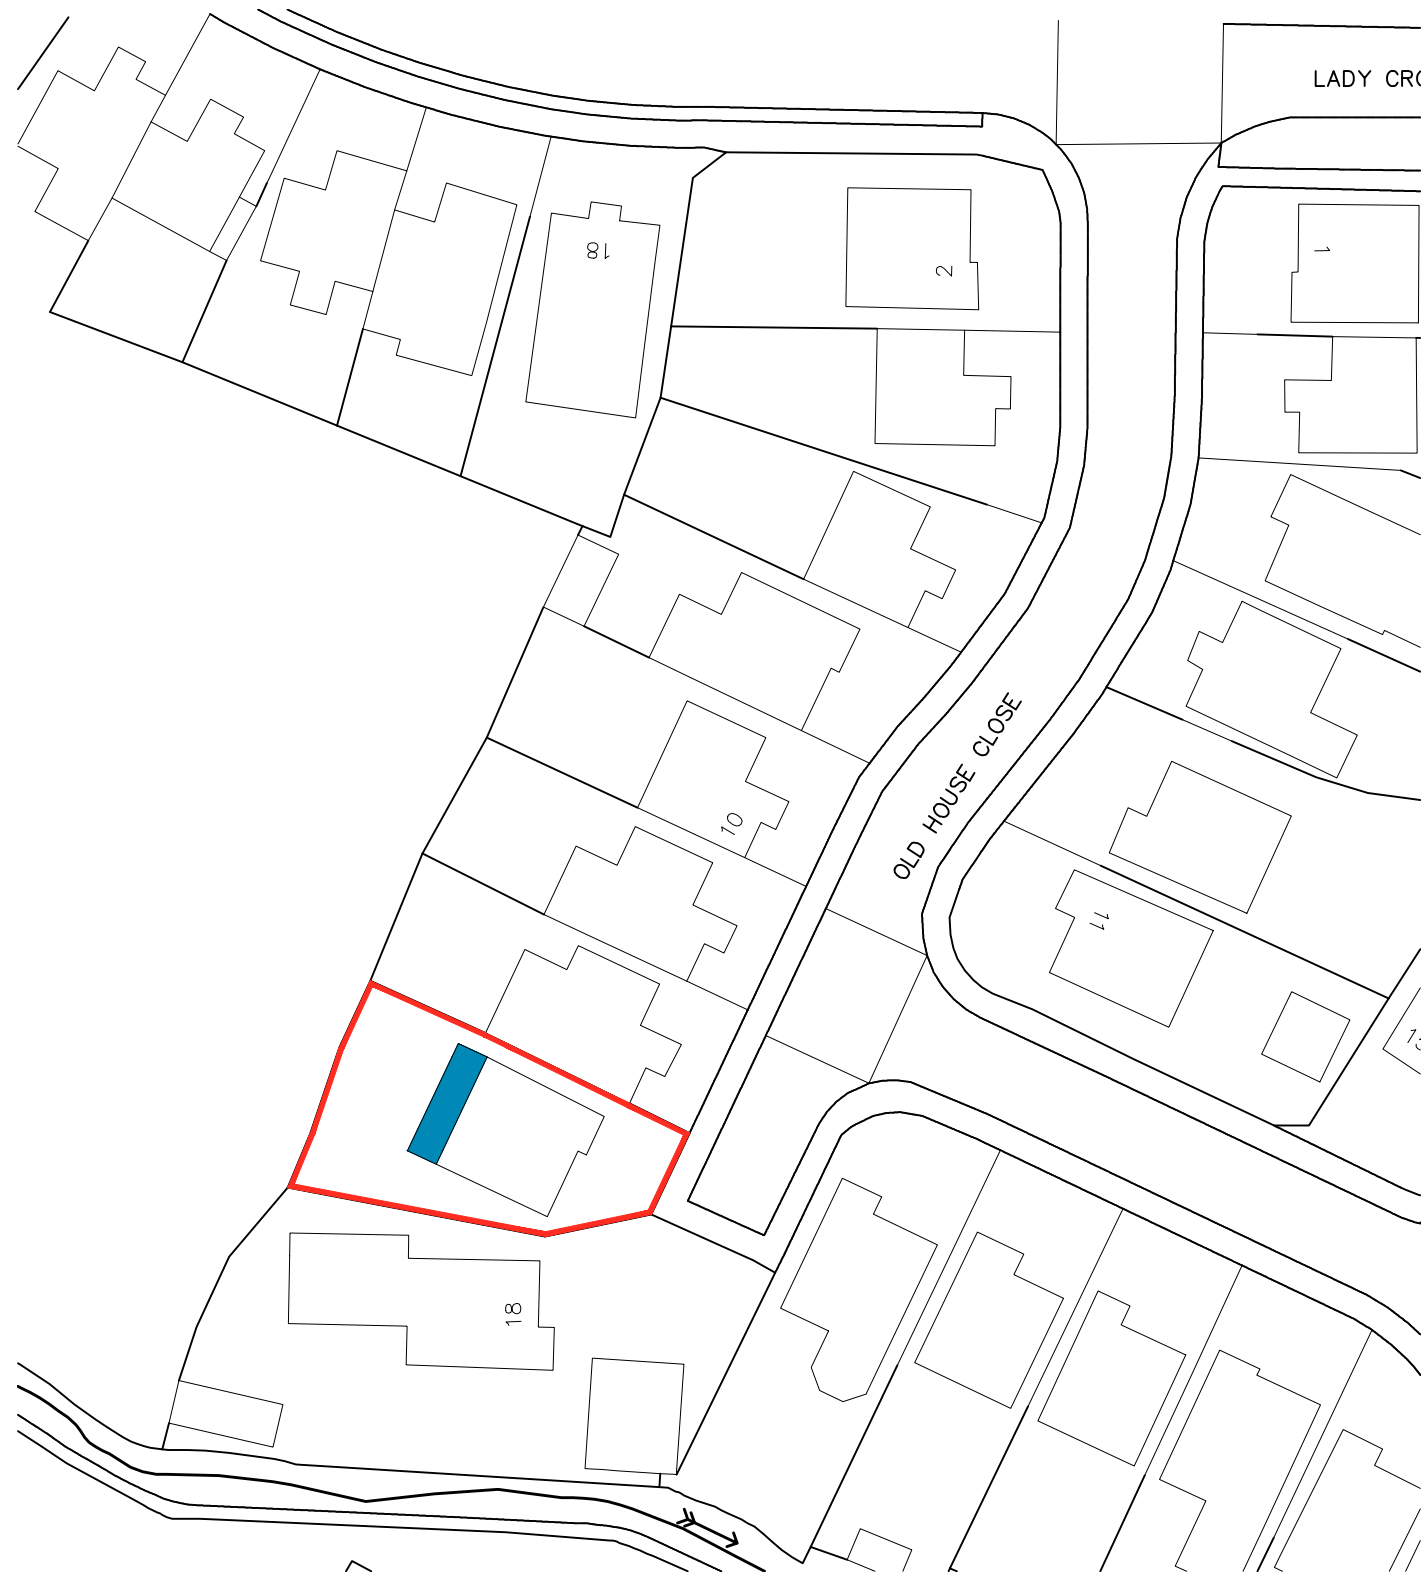

BLOCK PLAN
SCALE 1:500

White Agus PARTNERSHIP			OFFICE ONE, 34 VICTORIA ROAD, BARNLEY, S70 2BU			Phone: 01226 208482 Email: info@whiteaguspартnership.co.uk Web: www.whiteaguspартnership.co.uk		
ARCHITECTURAL SERVICES			Project.			Client.		
PROPOSED EXTENSION AT 16 OLD HOUSE CLOSE, HEMINGFIELD BARNLEY, S73 0QS			MR & MRS WHITELEY			Date.		
PLANS AND ELEVATIONS			NOVEMBER 2020			Scale.		
Ref.			20-164			Dwg. No.		
Date			14/01/2021			01		
Suffix			A			Rev.		
Description			REVISED TO CLIENTS REQUIREMENTS			B		
Date			02/02/2021					
Suffix			B					
Description			REVISED TO CLIENTS REQUIREMENTS					