


SITE PLAN
SCALE 1:100

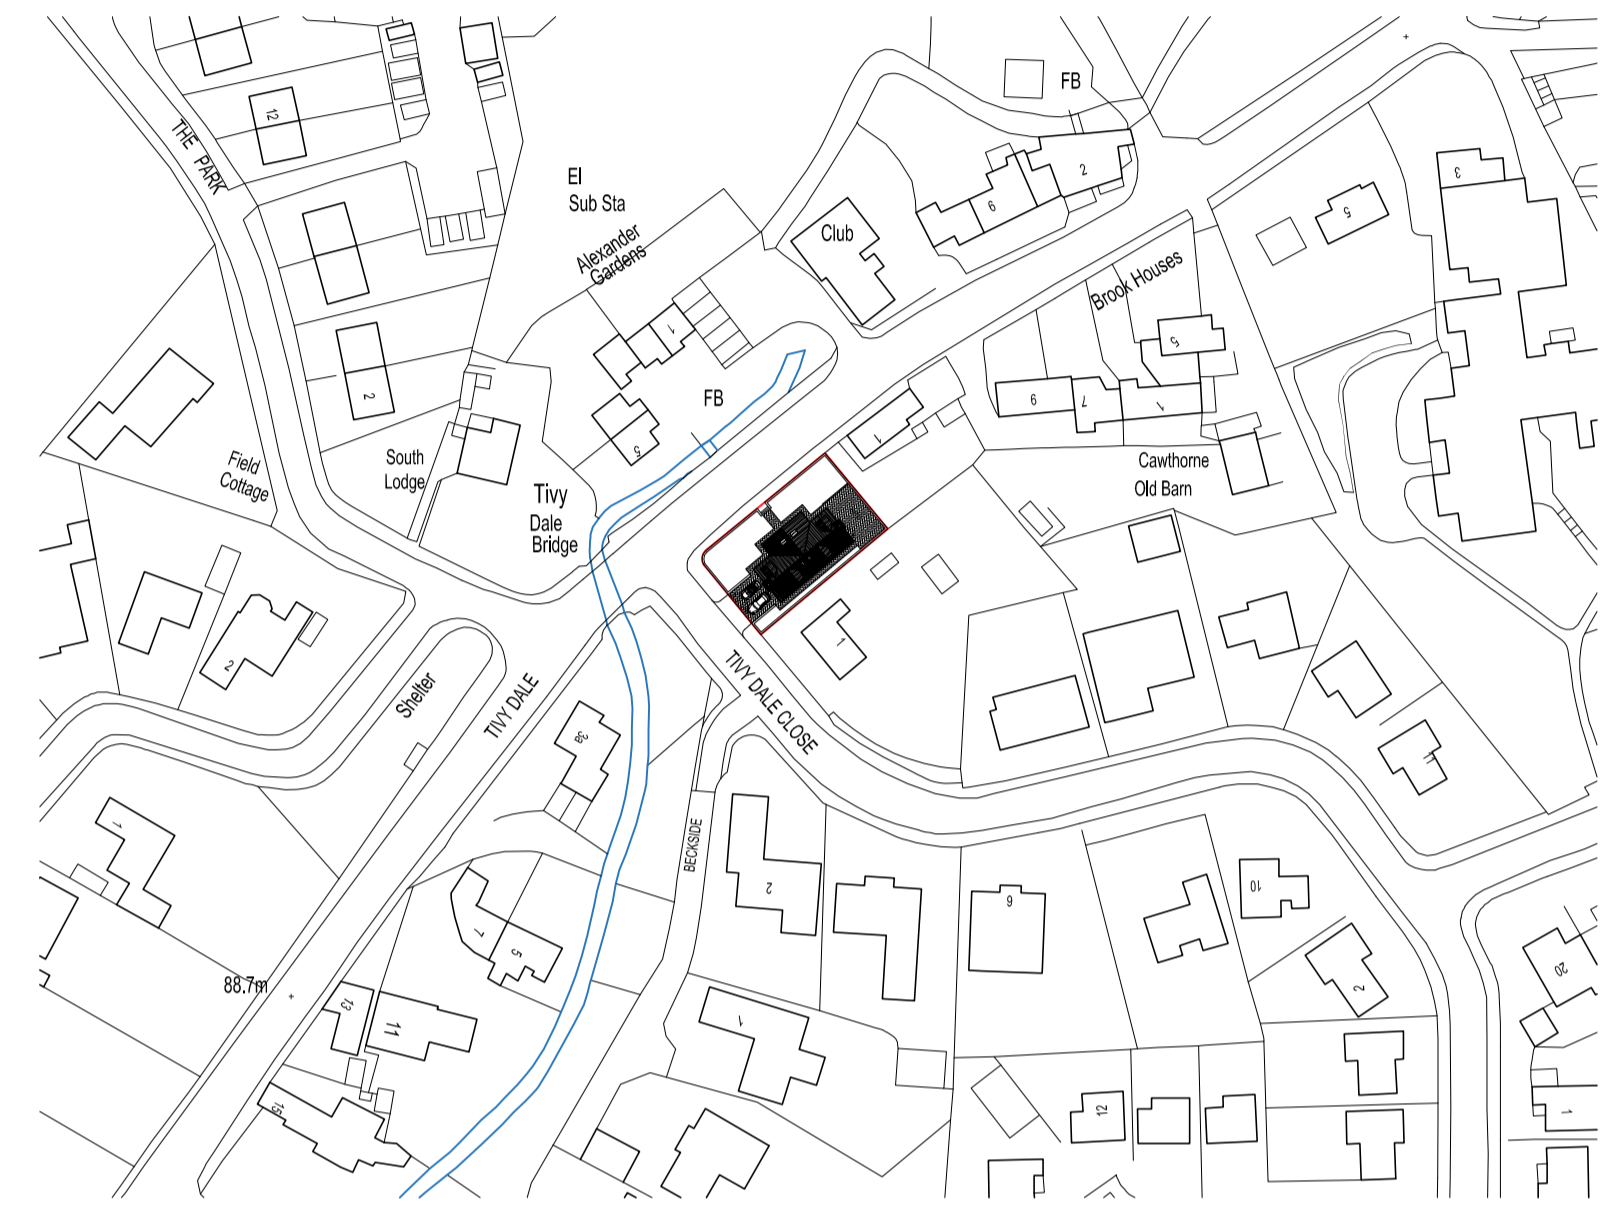

LOCATION PLAN
SCALE 1:1250

CODA
Bespoke

Sheffield - Manchester
www.codastudios.co.uk
0114 2794931
hello@codastudios.co.uk

Keptcastle Limited	Client
3 Tivydale	Job
Site and Location Pln	Title

DRAWN	CHECKED	DATE	SCALE	A3 ISSUE:	A1 ISSUE:
EI	AH	SEPT 2017		-	AS SHOWN
REVISION	DRAWING STATUS	DRAWING NUMBER			
A	-	2648-001			

© COPYRIGHT EXISTS ON THE DESIGNS AND INFORMATION SHOWN ON THIS DRAWING
The Contractor must verify all dimensions on site before making shop drawings
or commencing work of any kind. No dimensions to be scaled from this drawing.
Architect to be notified of any discrepancies in dimensions immediately.