



LOCATION PLAN
SCALE 1:1250

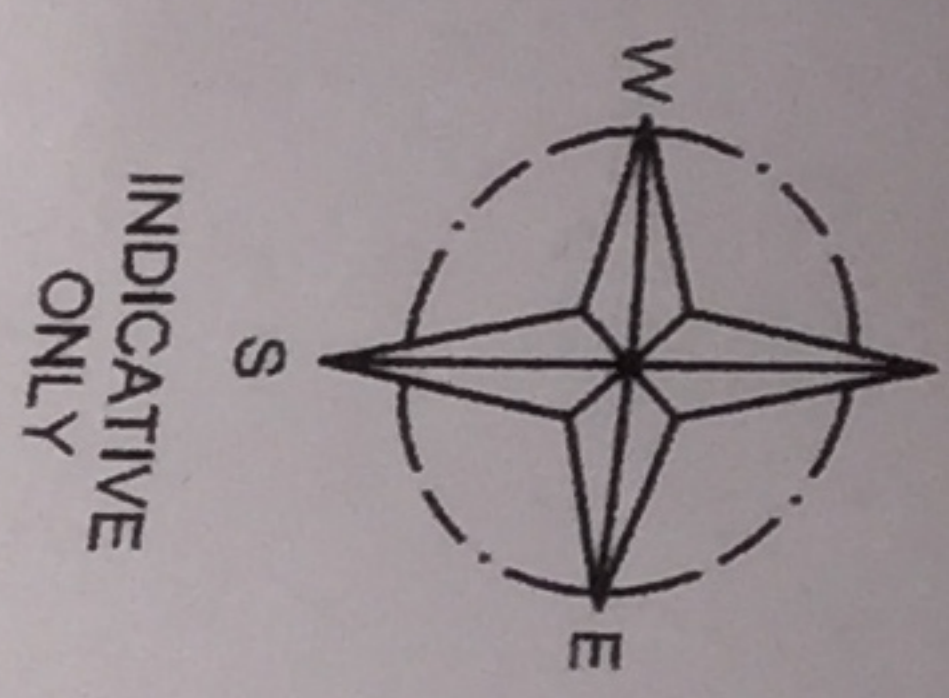

SITE PLAN
SCALE 1:500

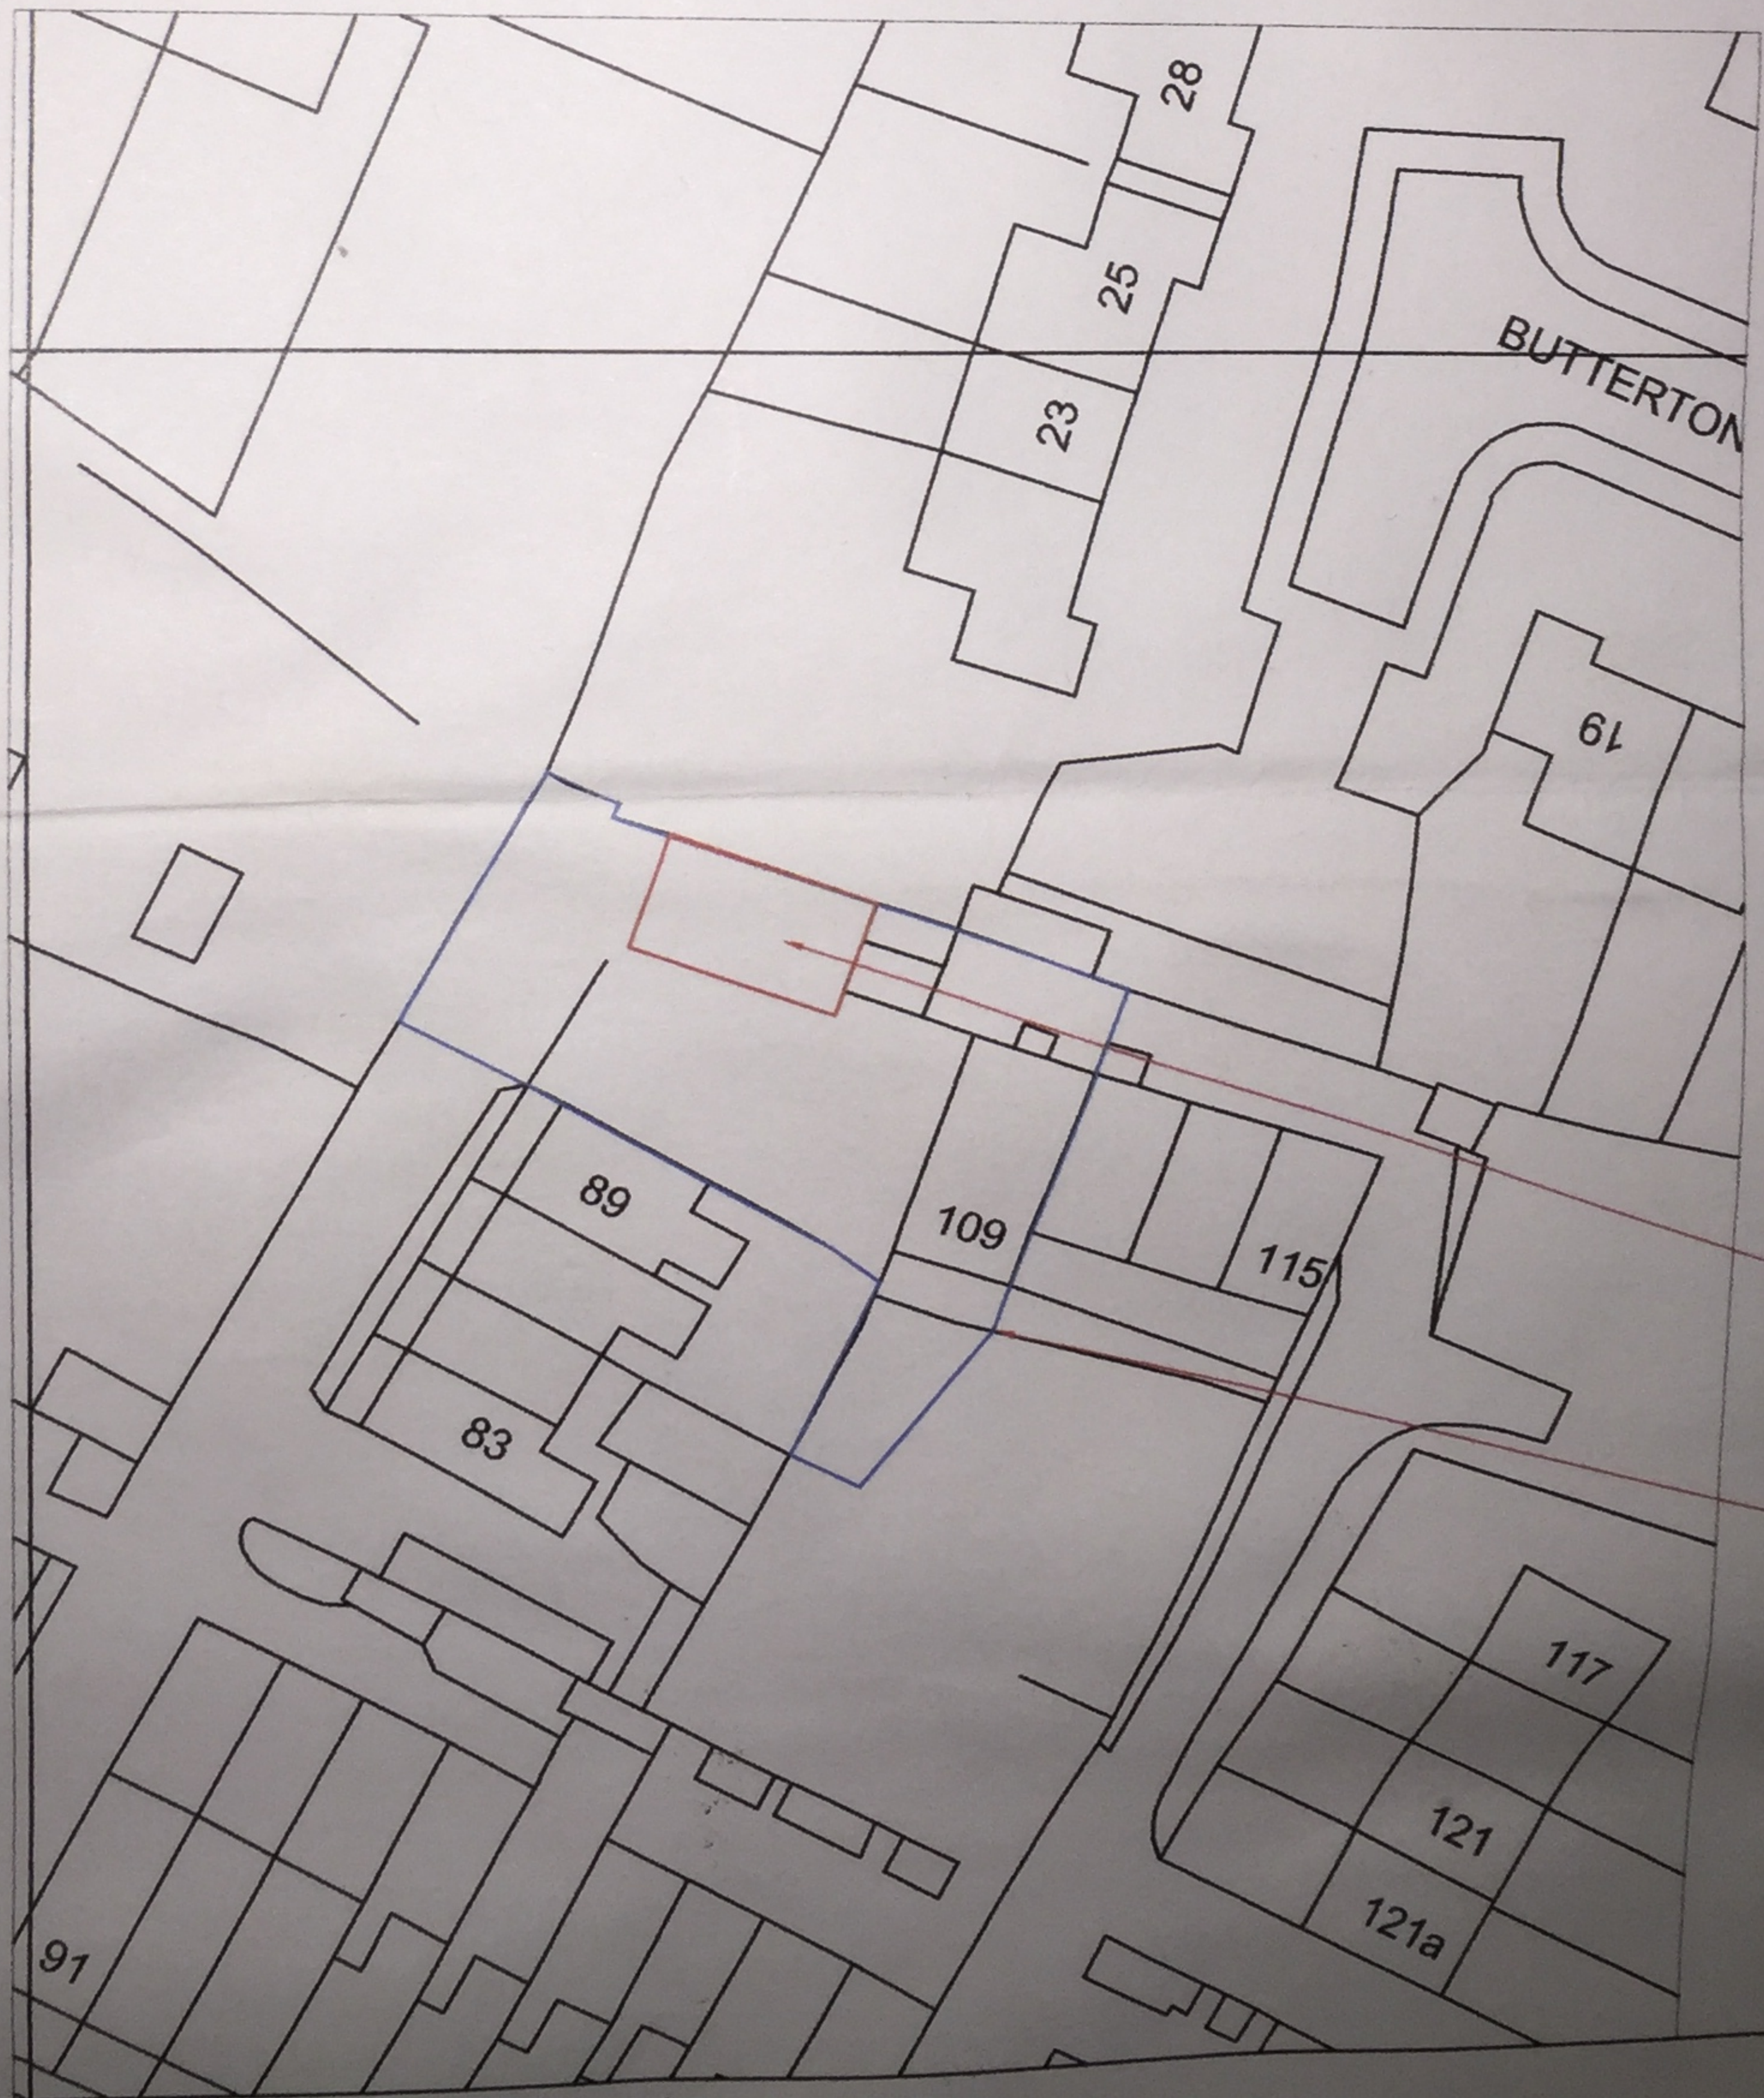

PROPOSED EXTENSION AREA 56m²
SITE AREA 550m²