


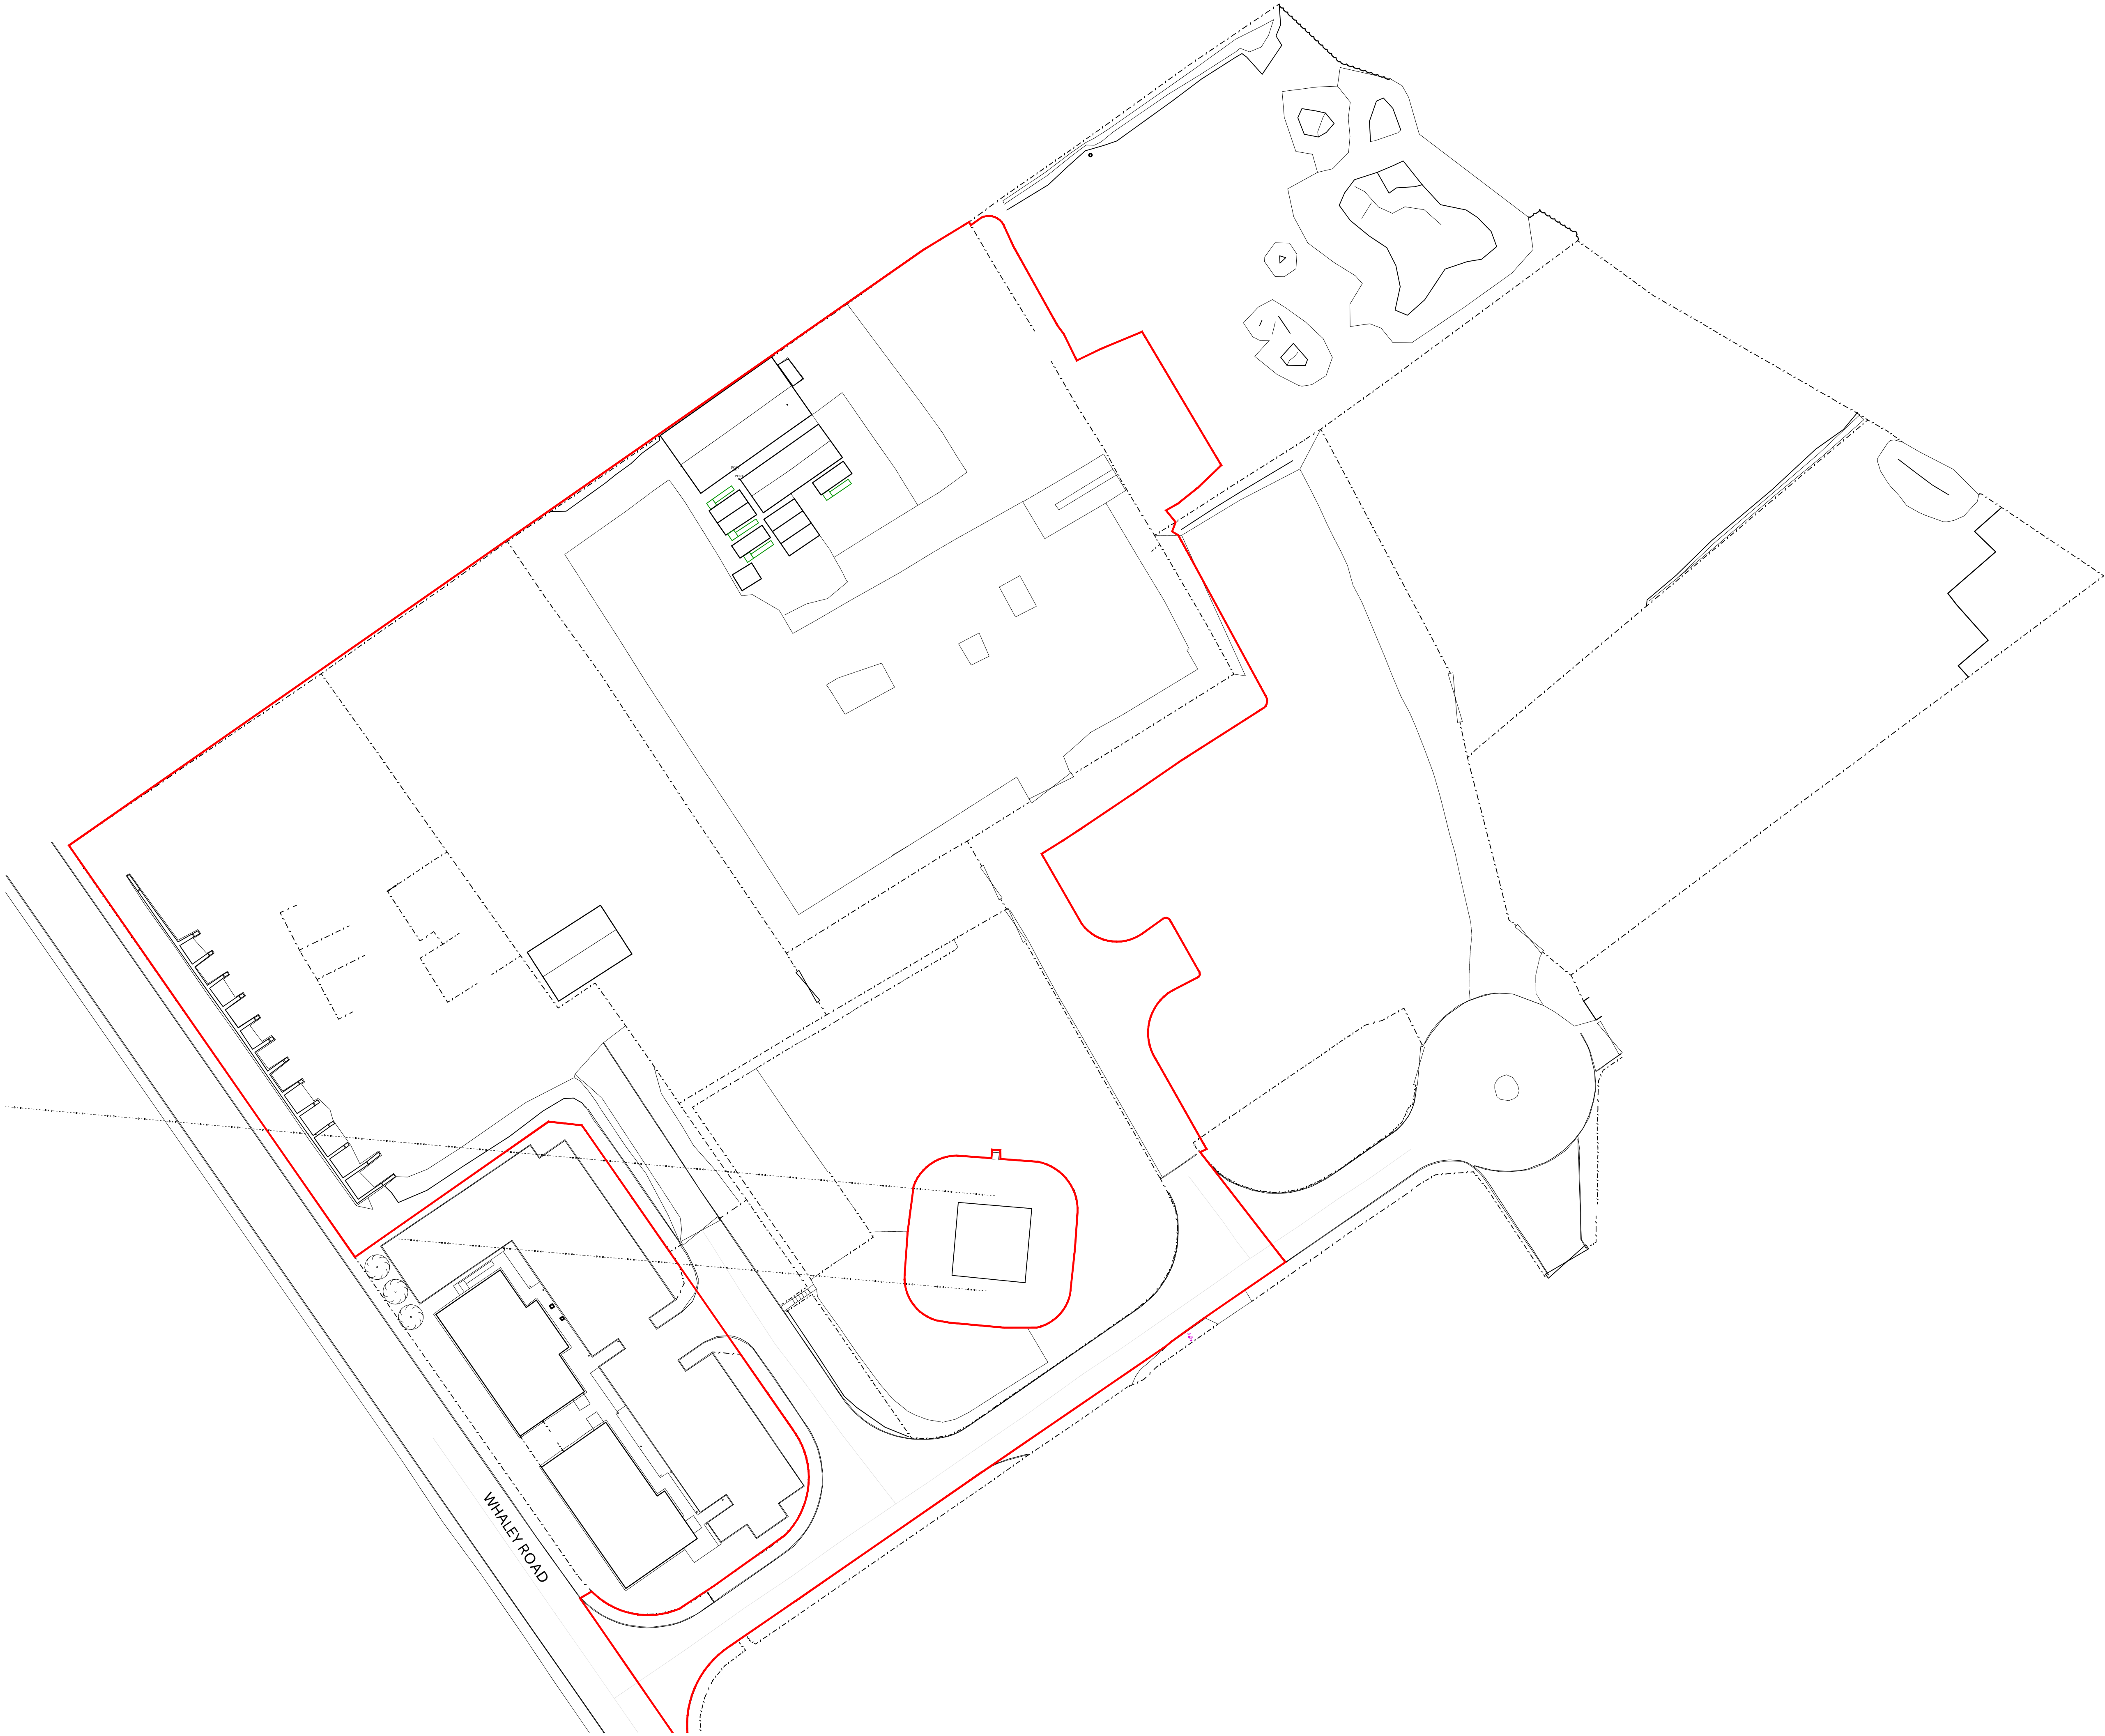

N

0m

25m

50m

Scale 1:500

notes

this drawing and design is the copyright of aja architects and must not be reproduced in part or in whole without prior written consent, contractors must verify all dimensions on site before commencing work or preparing shop drawings if in doubt ASK.

Where this drawing contains any Ordnance Survey mapping material, it has been reproduced under license number 10002276.
Ordnance Survey © Crown copyright

A	30.06.26	Red line updated	Zi
no.	date	revision	by



aja architects

T: 024 7625 3200

1170 Elliott Court
Herald Avenue
Coventry Business Park
COVENTRY CV5 6UB

E: aja@aja-architects.com
W: www.aja-architects.com

AJA Architects is the trading style of AJA Architects Consulting Limited (a limited company no. 1069279) and AJA Architects LLP (a limited liability partnership registered in England No. OC36721).

client

Wordsworth Property Ltd

project

Proposed VMU
& External Works
Whaley Road
Barnsley

drawing

Existing Site Plan

scale	1:500 @ A1	drawn	Zi
checked	spp	date	26-06-2026
no			

7628-009 A