



**REAR ELEVATION**

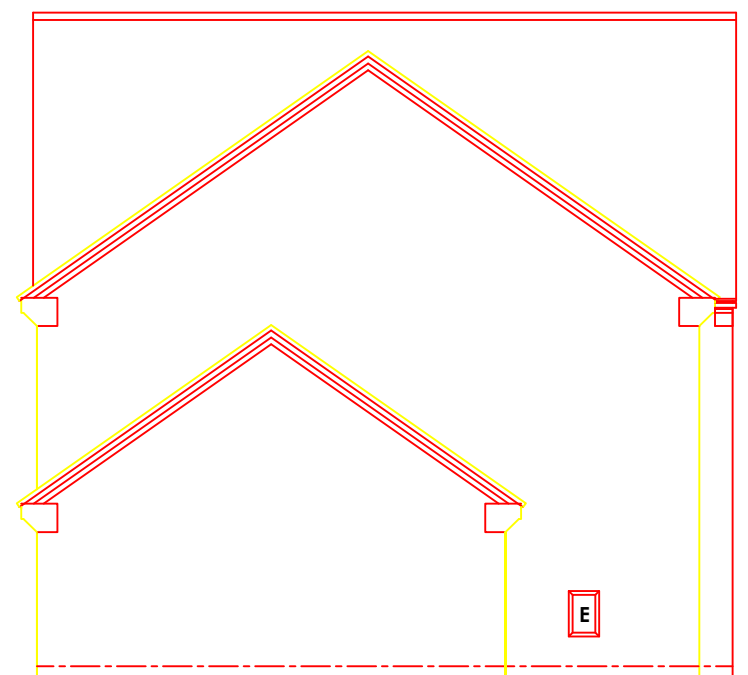

**SIDE ELEVATION**

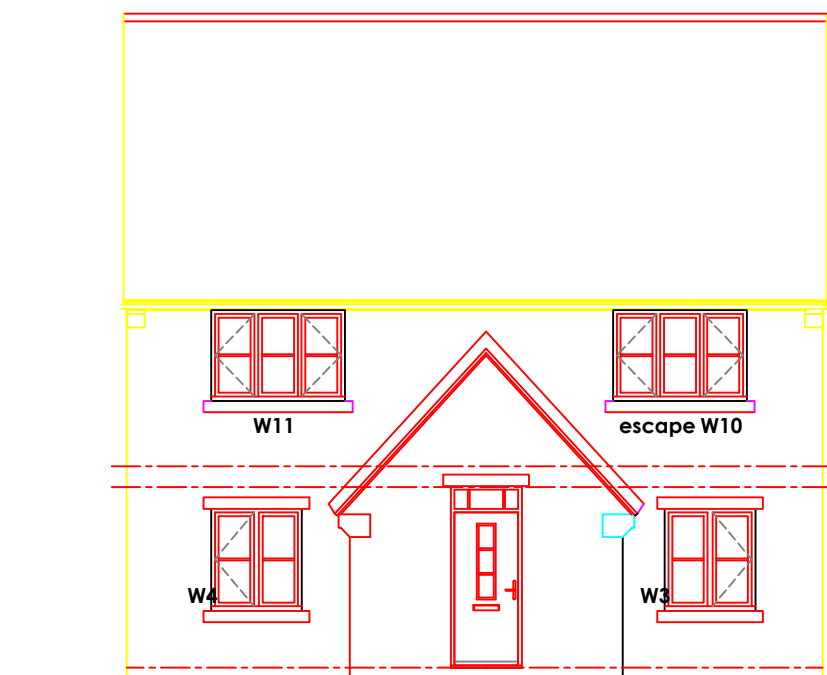

**SIDE ELEVATION**



**FRONT ELEVATION**

**REV A 11-02-16 GARAGE ADDED**  
 Revision :  
 Scale : 1:50 @A3  
 Date : JAN 2016  
 Drawn by :  
 Project : DEVELOPMENT AT  
 NEWSOME AVE  
 WOMBWELL  
 Title : Type F/H  
 ELEVATIONS  
 Drg No : 15-126-F/H 3 Rev : A