


East Elevation - Eldon Street

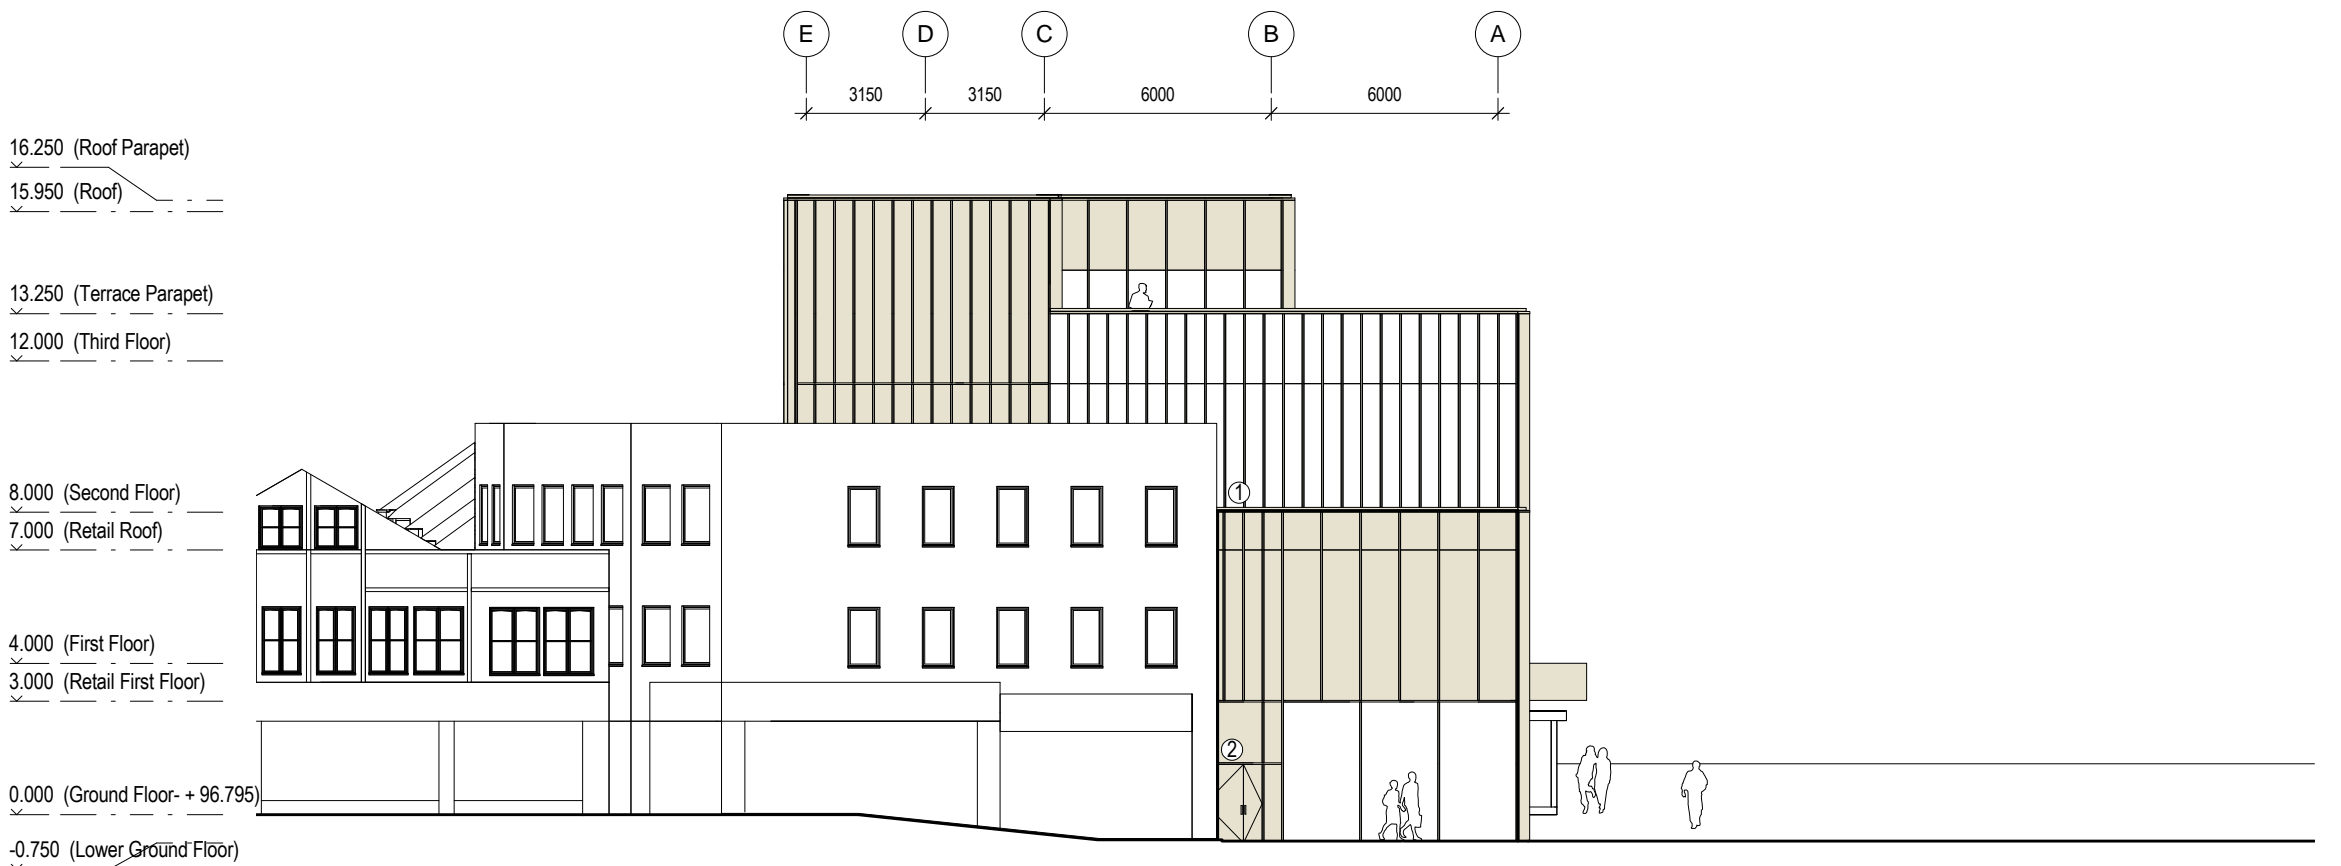

West Elevation - Cheapside / Queen Street

**Notes:**

- This drawing is copyright.
- Do not scale dimensions from this drawing.
- This drawing is to be read in conjunction with all other relevant drawings.
- All discrepancies on this drawing are to be reported to the architect.
- Do not modify any element of this drawing.
- Use drawing only for purpose(s) issued.

North Sign / Key Plan

0 2 4 6 8 10m

1:200 Scale

The following external model files are included within this drawing:

**Material Legend**

- Aluminium mesh infill glazing
- Anodised Aluminium
- Black Granite rainscreen cladding

0mm					60mm
1	16/05/18	Planning Issue			
Rev	Date	Revision Notes	Dn	Rv	
Client / Contractor Barnsley Metropolitan Borough Council					
Project BETTER BARNSEY NEW PUBLIC LIBRARY					
Drawing Title Side Elevations					
Job Number 6742	Drawing Originated Date	PAS 1192 Status Code			
Scale@A3 As indicated	Purpose PLANNING				
Drawing Number BBTC_IBI_LR_A_F100_EL_002	Revision 1				