



NORTH

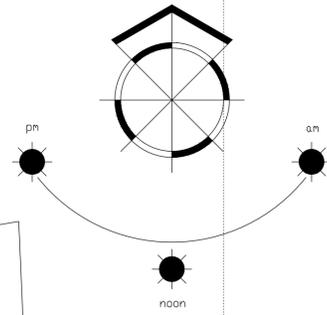

9

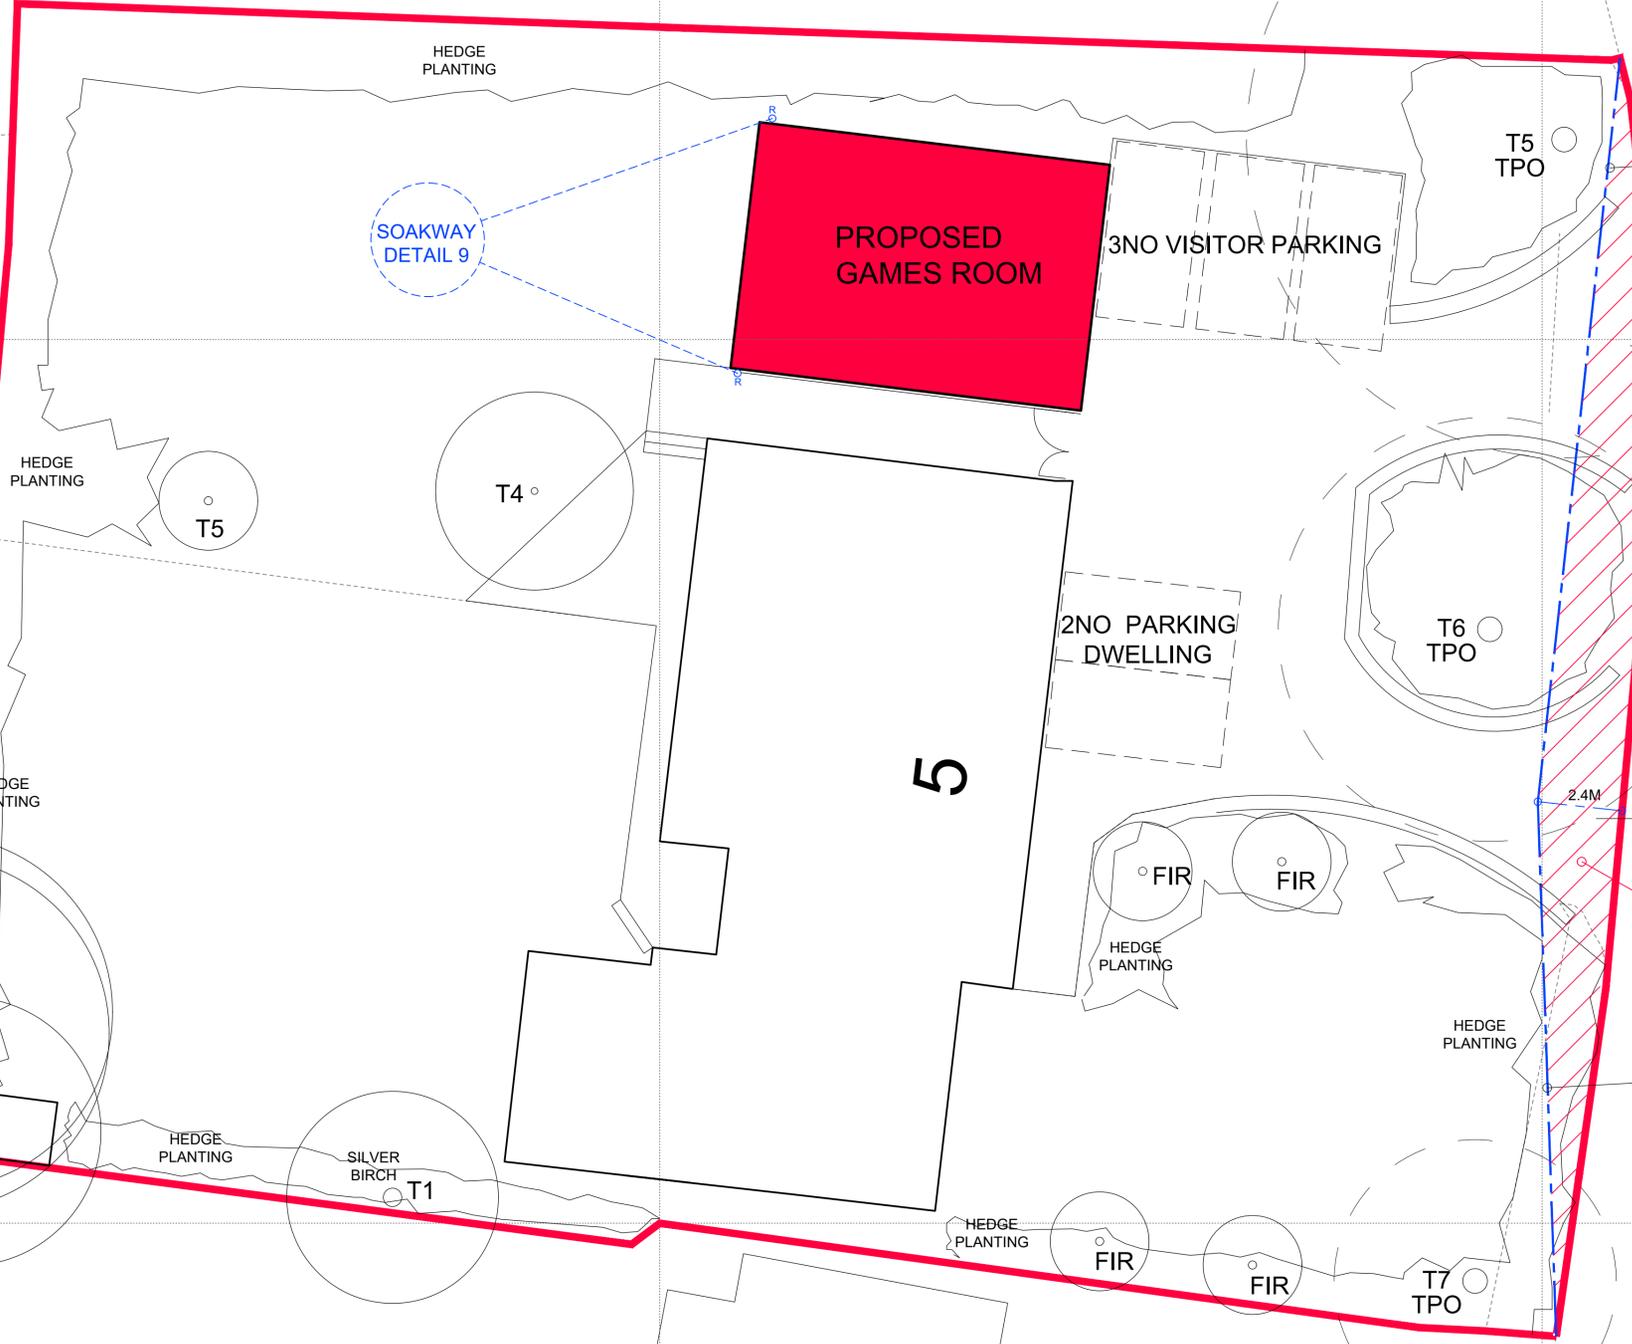

RED CROSS HATCHED AREA To ensure highway safety, the visibility splay shall be maintained at all times. No obstructions exceeding 900mm in height above carriageway level shall be placed, erected, or allowed to grow within the splay area. This requirement applies to boundary treatments, planting, and any other features that may impede sightlines.

1. THIS DRAWING AND THE COPYRIGHTS AND PATENTS THEREIN ARE THE PROPERTY OF NYP ARCHITECTURAL LTD. REGISTERED IN ENGLAND AND WALES No. 10161860 AND MAY BE USED OR REPRODUCED ONLY UNDER CONTRACT.
2. CONTRACTORS AND SUB-CONTRACTORS MUST CHECK AND AGREE ALL DIMENSIONS BEFORE PREPARING SHOP DRAWINGS OR COMMENCING WORK ON SITE.
3. CONTRACTORS ARE RESPONSIBLE FOR INFORMING THE DESIGNER OF ANY DISCREPANCY DISCOVERED ON THIS DRAWING OR BETWEEN THIS DRAWING AND ANY OTHER RELATED DOCUMENT ISSUED UNDER THE STANDARD FORM OF CONTRACT IN RESPECT OF THE WORK.
4. WRITTEN DIMENSIONS ONLY ARE TO BE USED FROM THIS DRAWING. IF IN ANY DOUBT ASK FOR CLARIFICATION.

Revisions.

Date	Suffix	Description

Notes.



BBIC, INNOVATION WAY, BARNSELEY, S75 1JL. Tel: 01226 200989. E: scott@nypas.co.uk

Project.  
**5 WILLOW BANK  
BARNSELEY  
S75-1BN**

Drawing Title.  
**CHANGE OF USE  
GAMES ROOM  
SITE PLAN**

Client.  
**S KEEN**

Date.  
**DEC 2025**

Scale.  
**AS INDICATED**

Ref. Dwg. No. Rev.  
**2025/29 CH02**

# SITE PLAN 1:100