


PROPOSED FRONT ELEVATION
SCALE 1:50

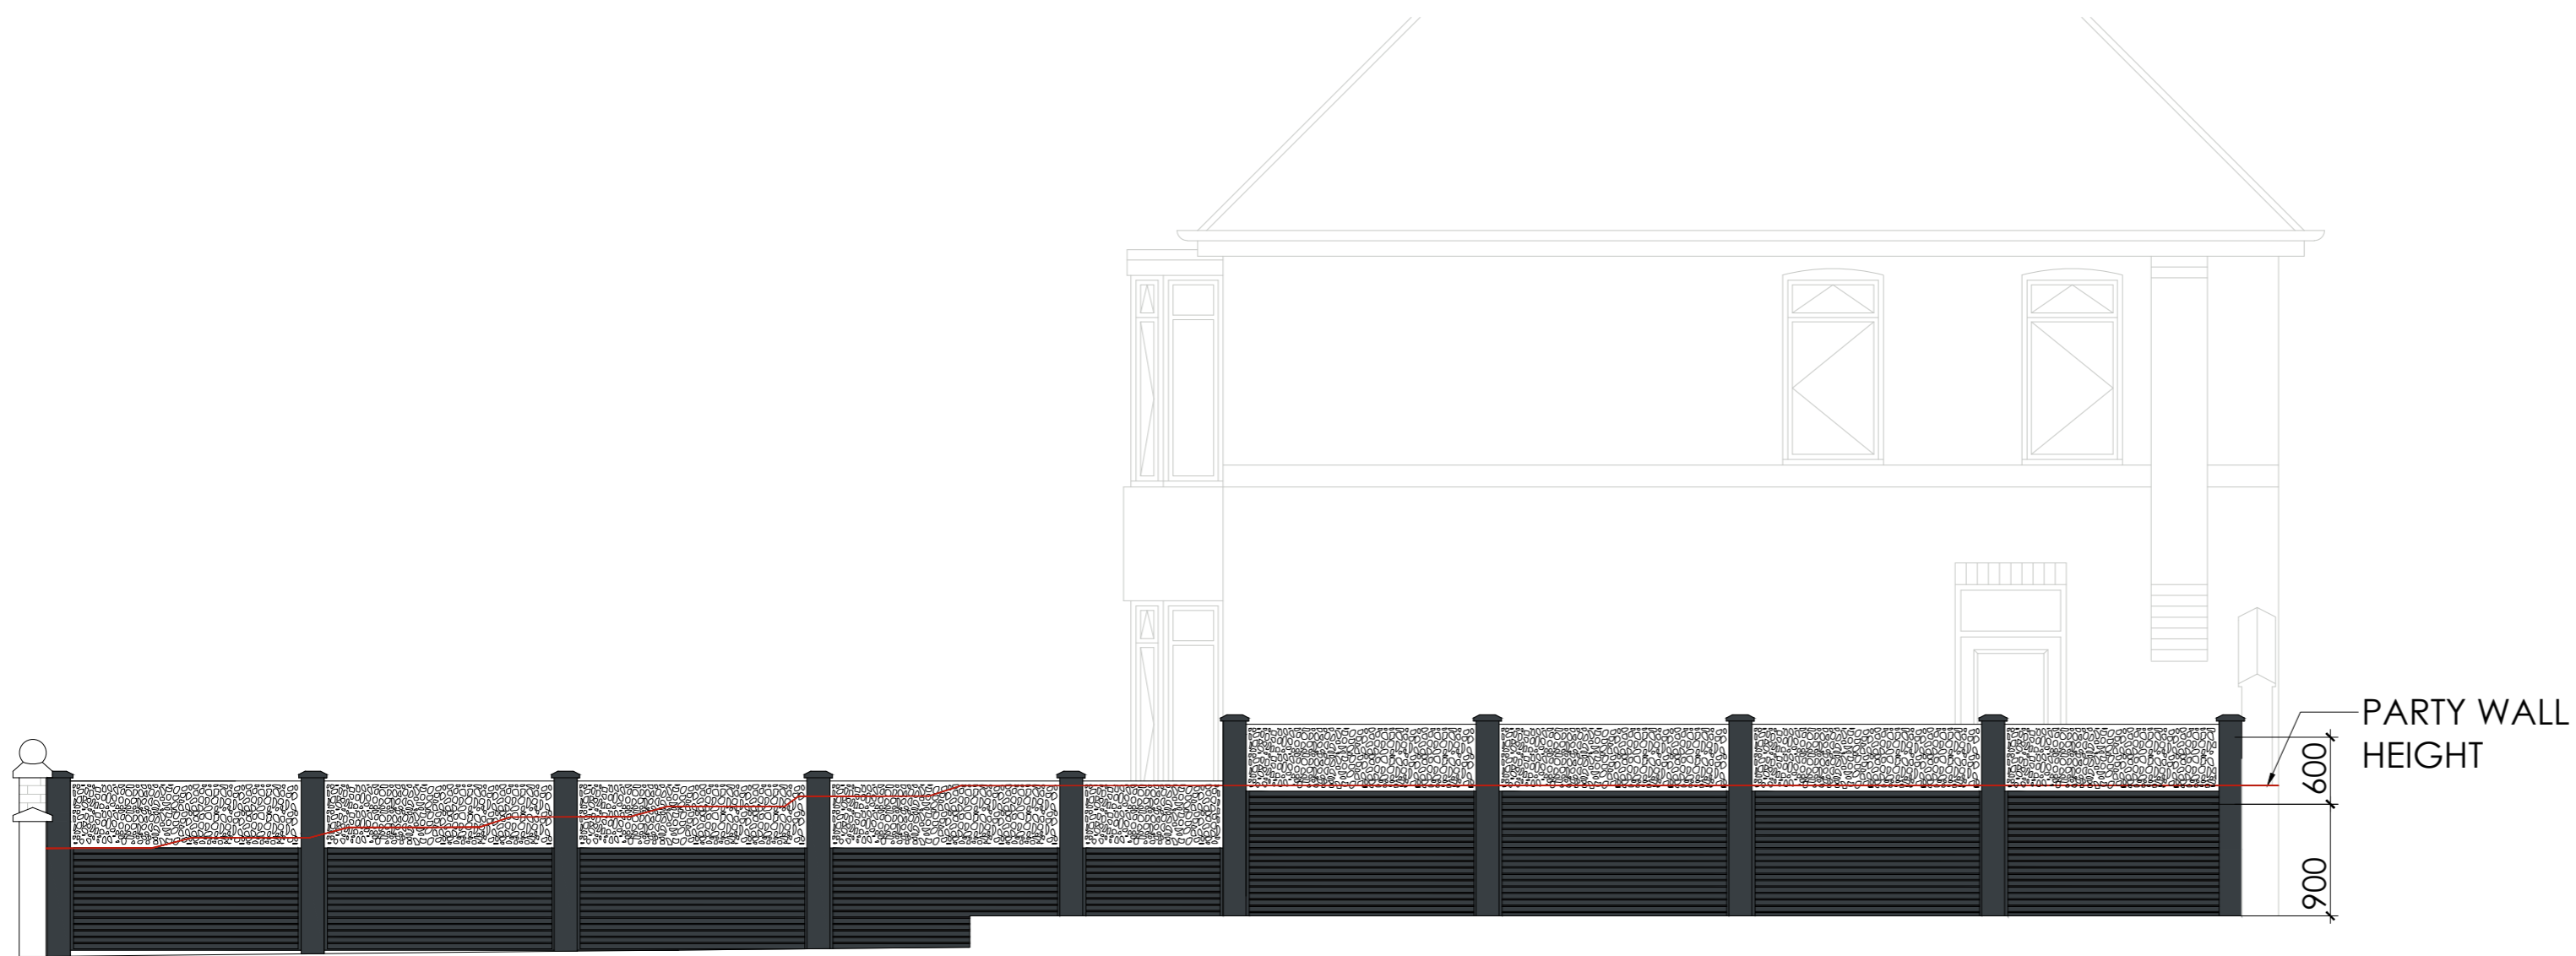

PROPOSED SIDE ELEVATION
SCALE 1:50

		OFFICE ONE, DRILL HALL, 11 EASTGATE, BARNSLEY, S70 2EU		Phone: 01226 208482	
		Email: info@whiteagus.co.uk		Web: www.whiteagus.co.uk	
Project: PROPOSED BOUNDARY TREATMENTS AT 19 WILTHORPE ROAD, REDBROOK BARNLSLEY, S75 1JB			Client: SARAH PARRY		
Drawing Title: PROPOSED ELEVATIONS		Date: APRIL 2025	Scale: 1:50 @A2		
Ref: 24-233	Dwg. No: 02	Rev: B			
Date	Suffix	Description	Date	Suffix	Description
09/04/2025	A	REVISED TO CLIENTS REQUIREMENTS			
13/04/2025	B	REVISED TO CLIENTS REQUIREMENTS			