






FRONT ELEVATION
Scale 1:50

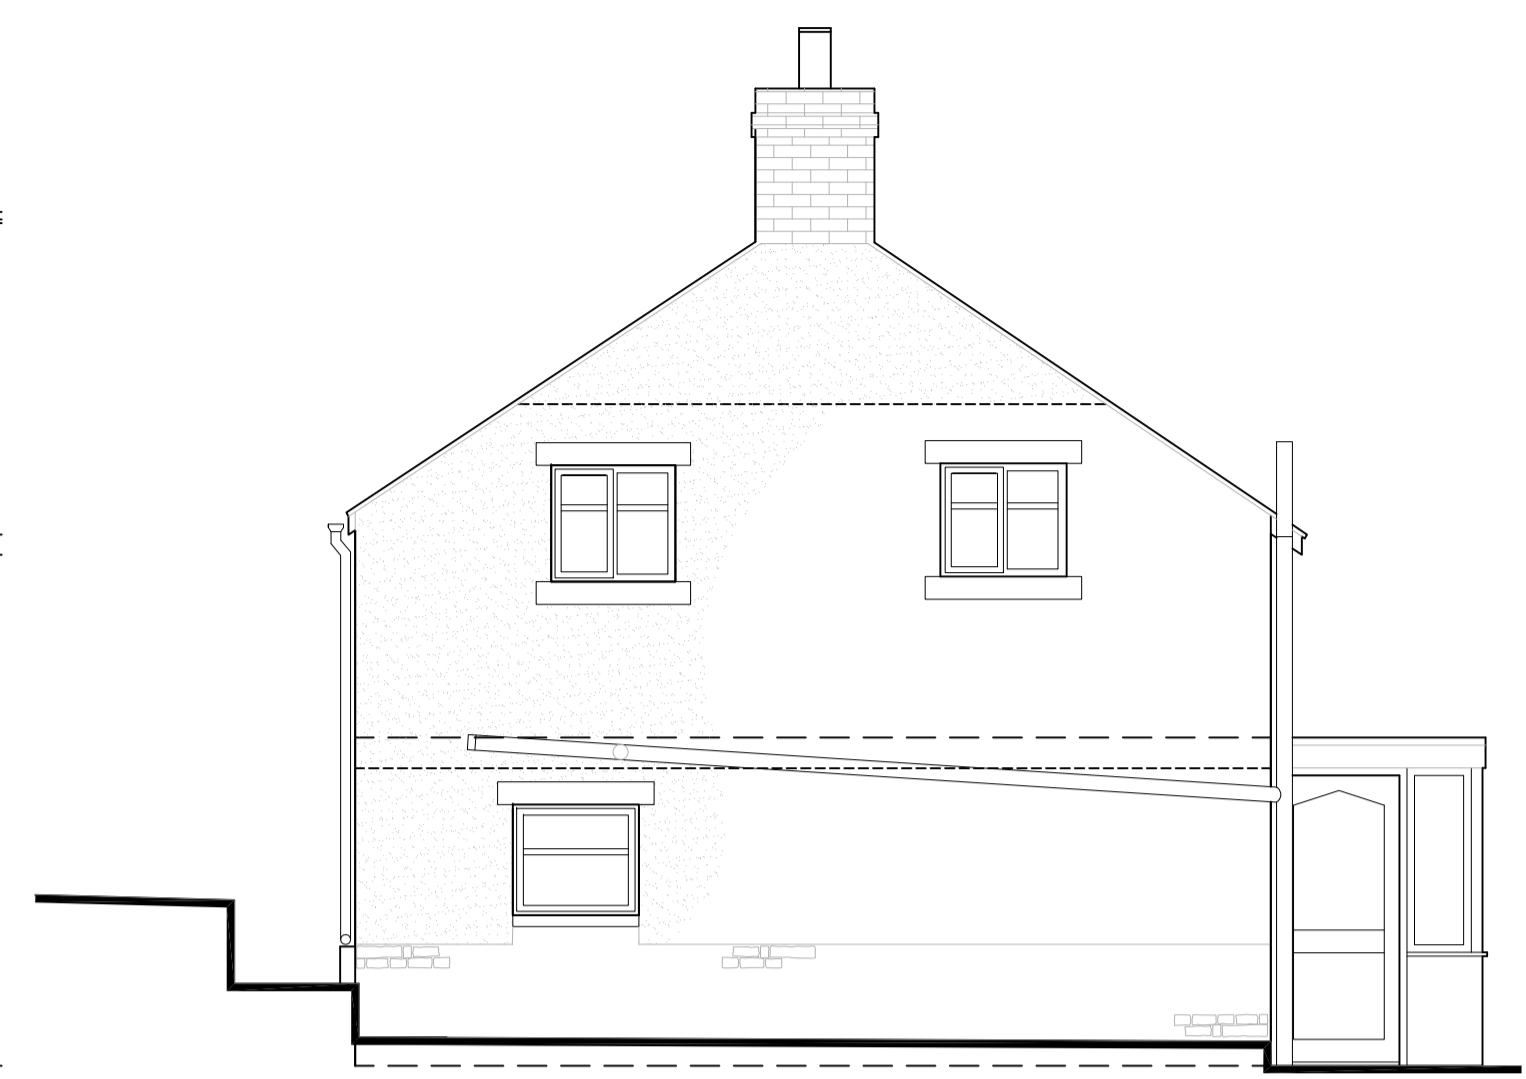


SIDE (L) ELEVATION

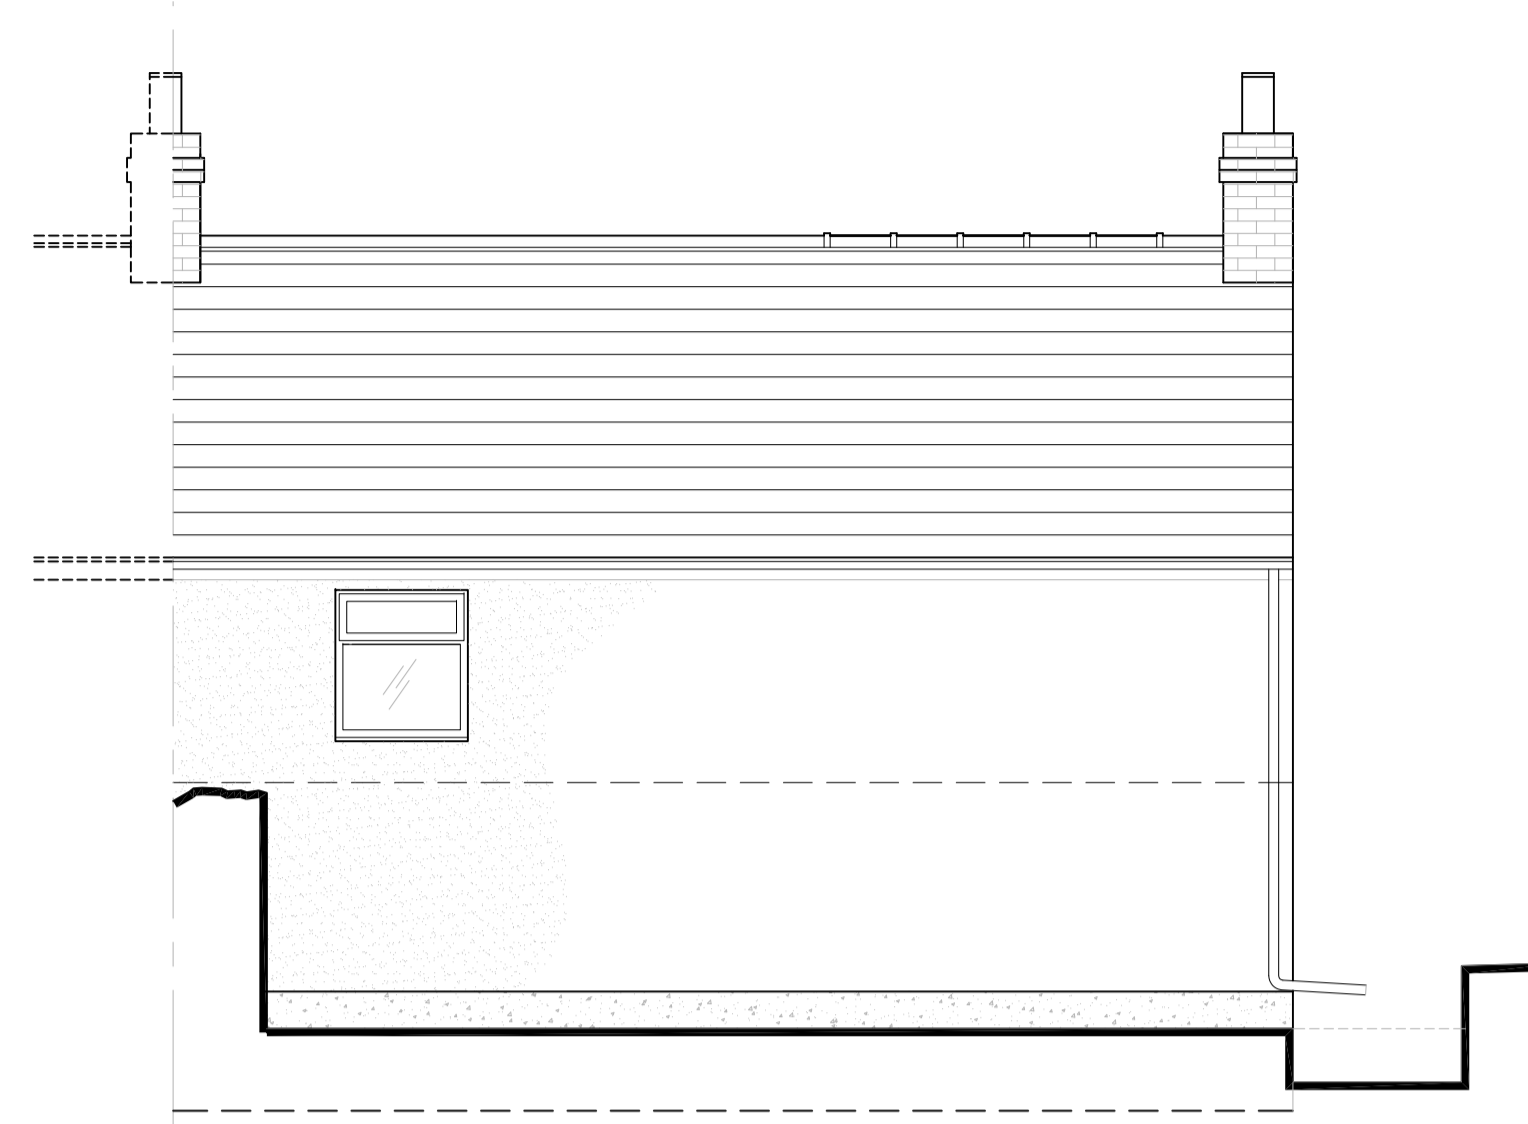


REAR ELEVATION

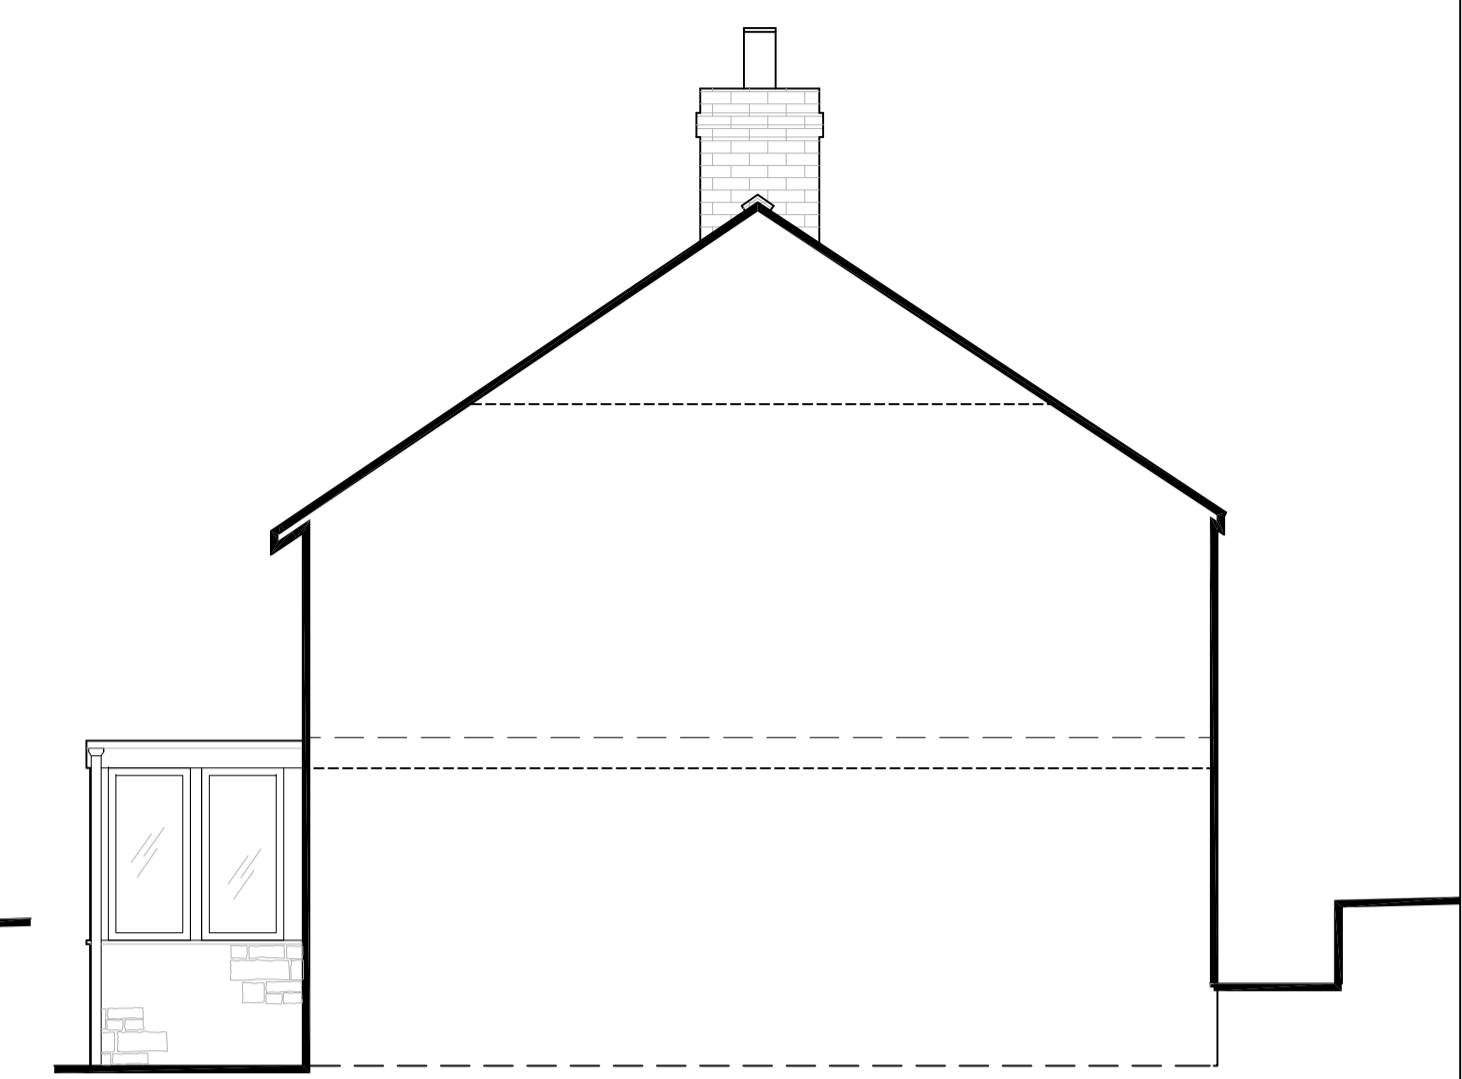


SIDE (R) ELEVATION

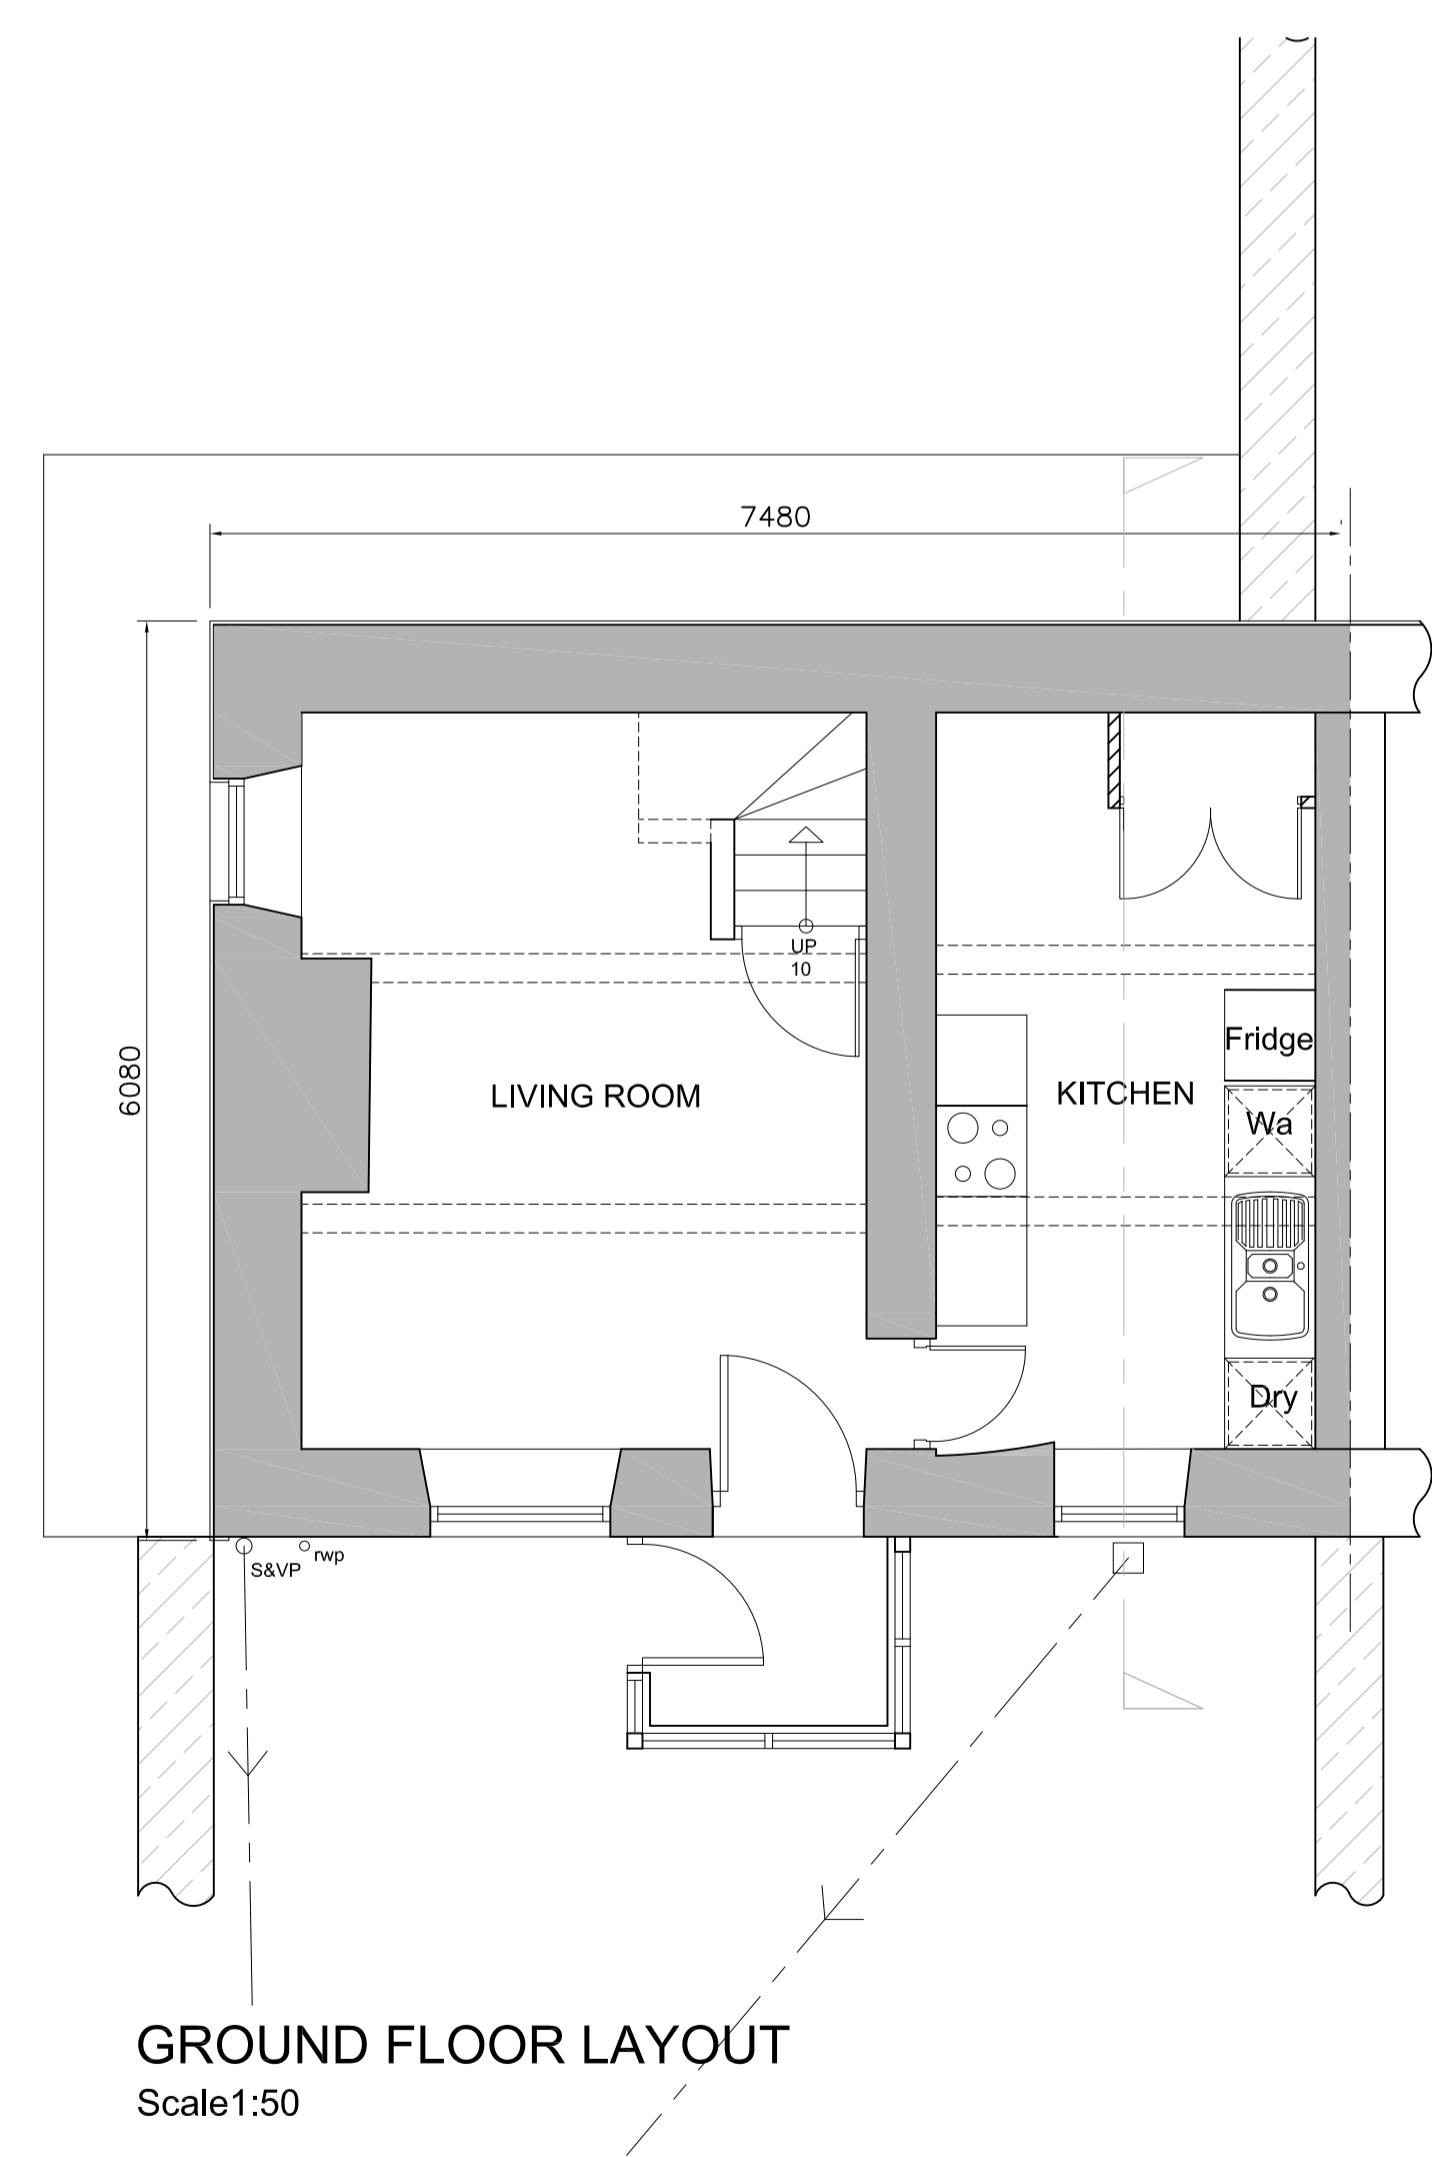


GROUND FLOOR LAYOUT
Scale 1:50

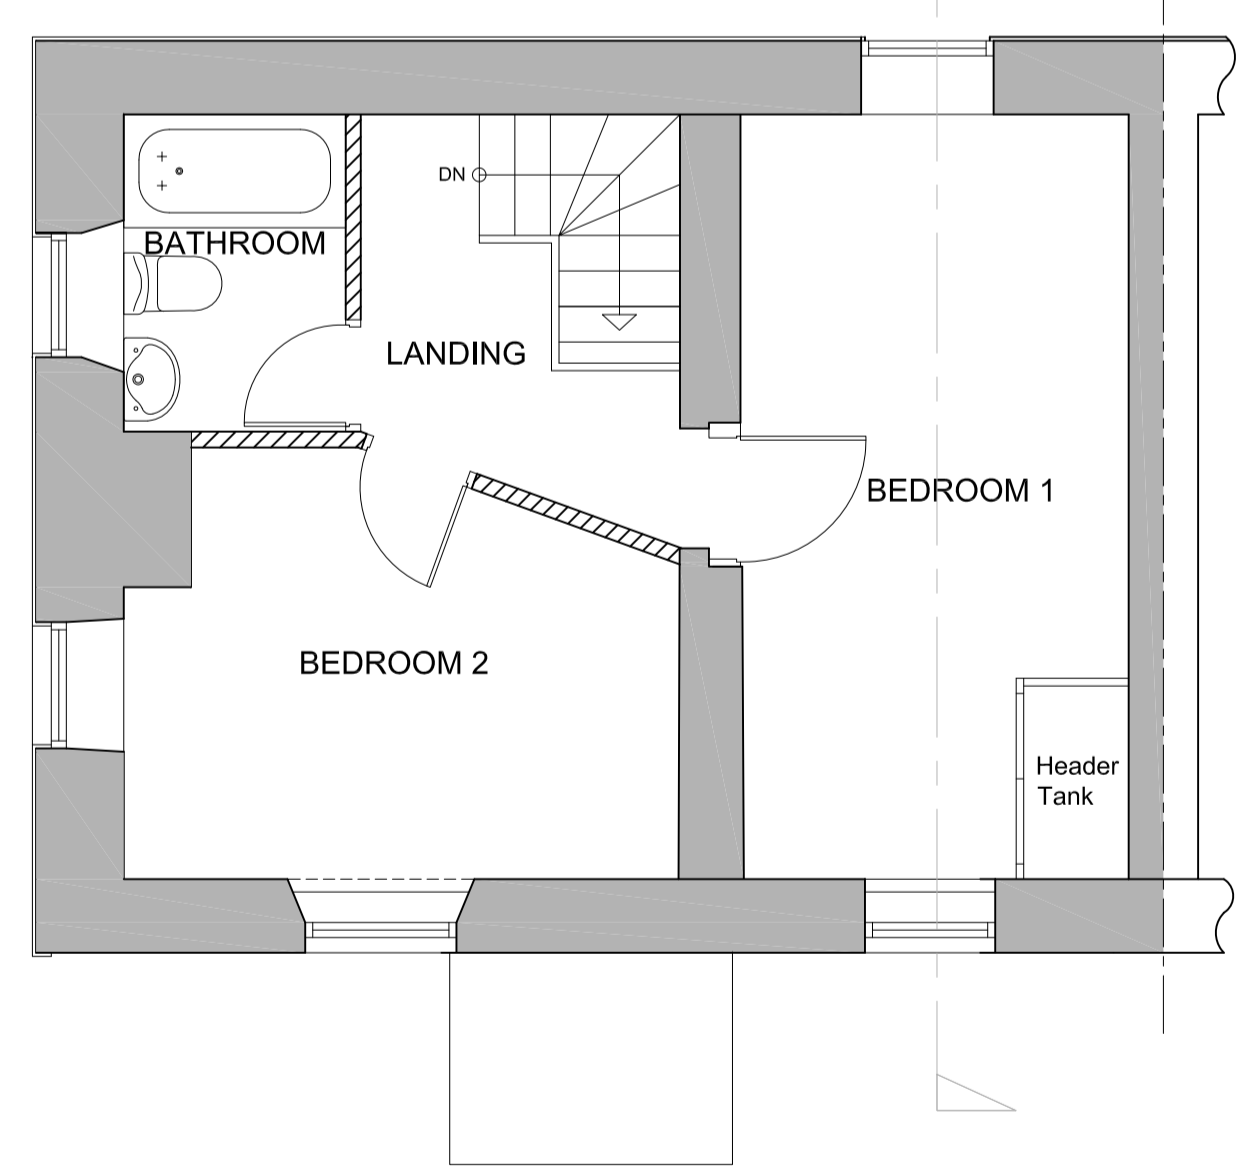

FIRST FLOOR LAYOUT

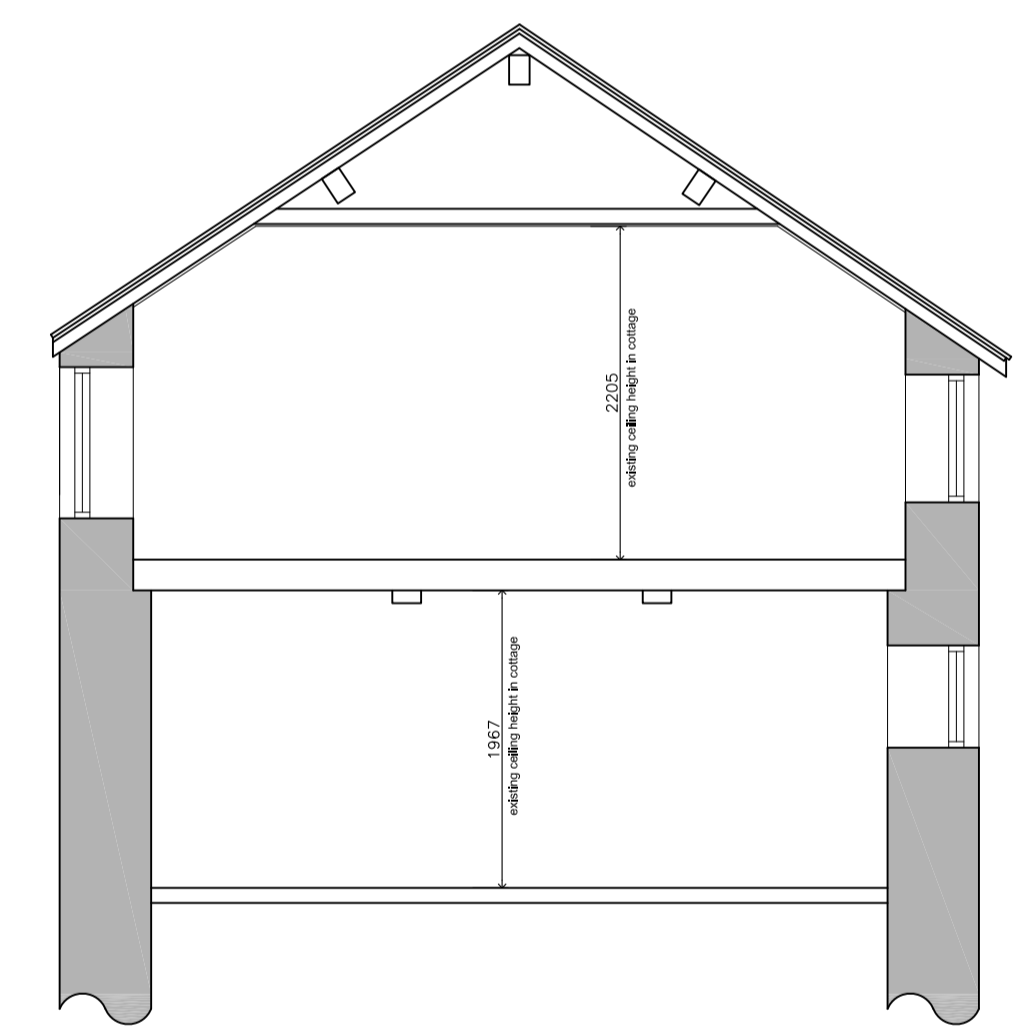

SECTION
Scale 1:50

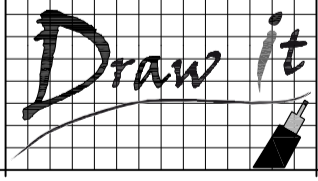Rev:	Date:	Description:	By:
07762656187			
05	05/06/2013	steven@drawit.biz	
08		www.drawit.biz	
15 Medway Close Barugh Green Barnsley S75 1NY			
			
Purpose: PLANNING			
Status: EXISTING			
Dwg of: Floor Plans, Elevations & Section			
Client: Mr N Rowlinson			
Site Address: 2 Pablio Row, Hermit Hill Lane, Wortley Sheffield, S35 7DF			
Project: Proposed two storey side extension and associated works			
Drawn by: SH	Date: 05/06/2013	Rev:	
Scale: 1:50	Dwg No: 1301_103		