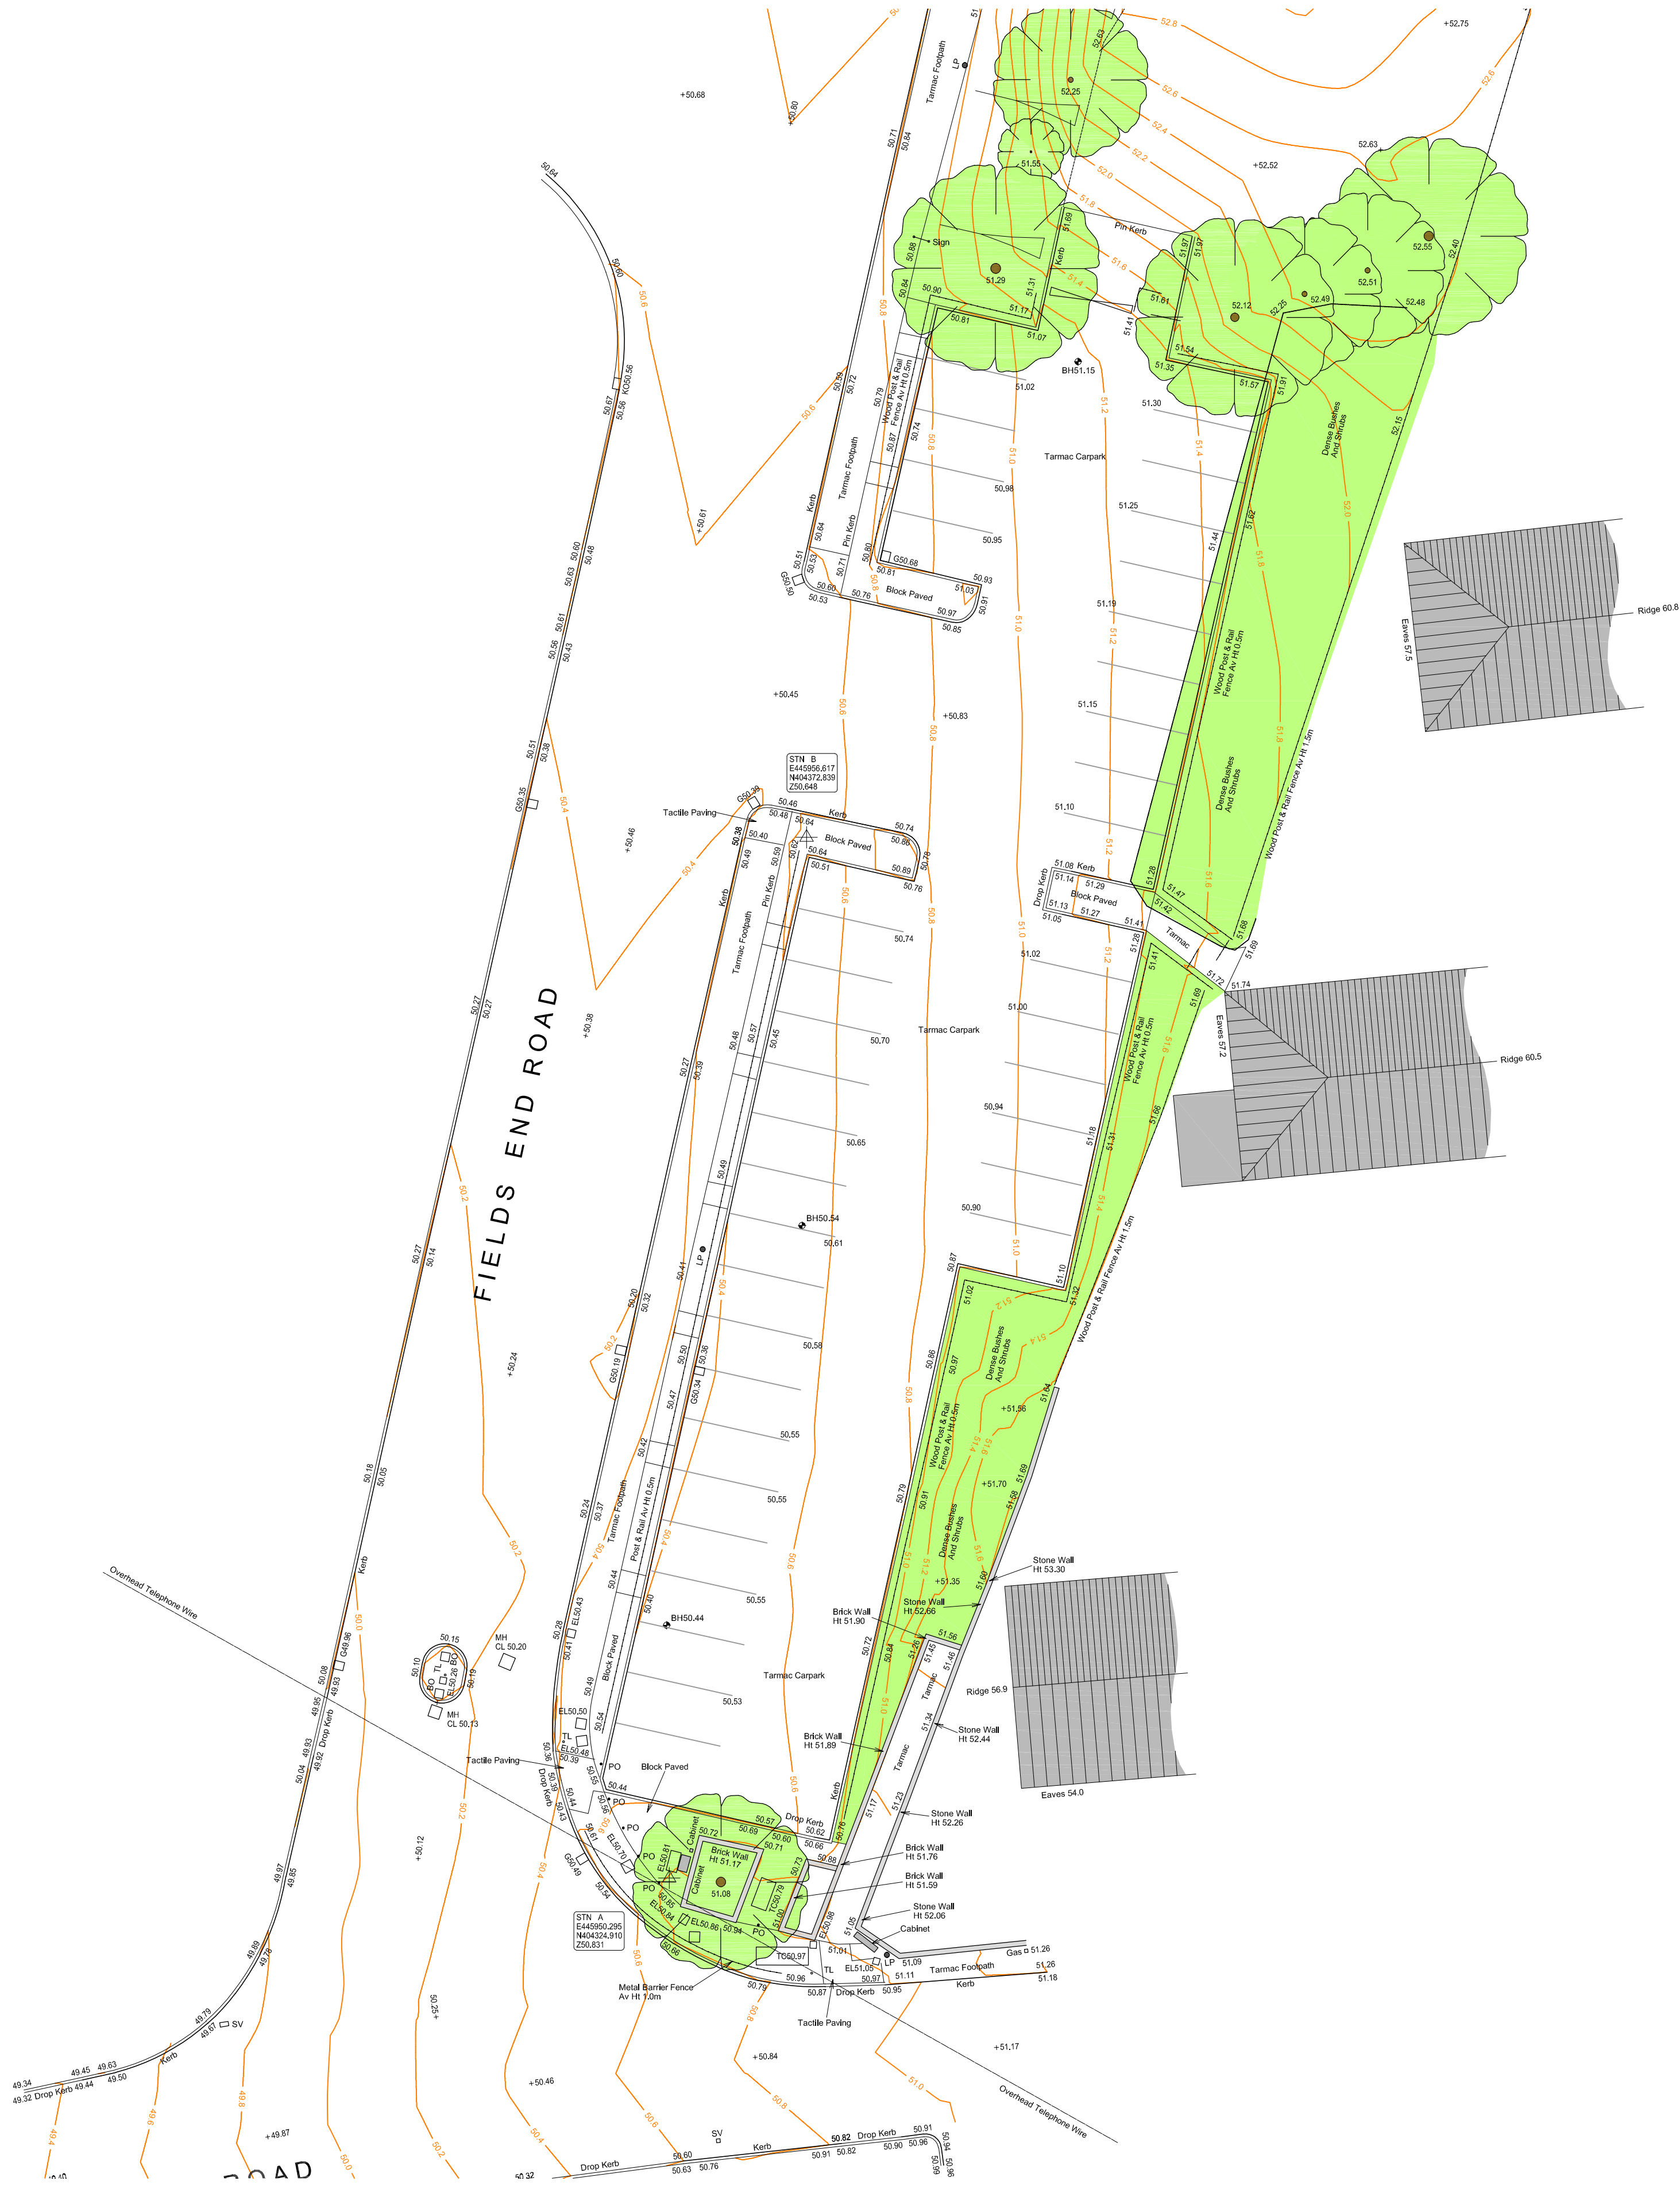


EXISTING SITE PLAN
SCALE 1:200

CODA
Bespoke

Sheffield - Manchester
www.codastudios.co.uk
0114 2794931
hello@codastudios.co.uk

BLISS INVESTMENT PROPERTIES

Client

FIELDSEND ROAD

Job

EXISTING SITE PLAN

Title

DRAWN	CHECKED	DATE	SCALE	A3 ISSUE:	A1 ISSUE:
LC	AH	MAY 2021		-	AS SHOWN
REVISION	DRAWING STATUS	DRAWING NUMBER			
-	B REGS	3005-100			

© COPYRIGHT - EXISTS ON THE DESIGNS AND INFORMATION SHOWN ON THIS DRAWING
The Contractor must verify all dimensions on site before making shop drawings
or commencing work of any kind. No dimensions to be scaled from this drawing.
Architect to be notified of any discrepancies in dimensions immediately.