


For details of blockwork strengths, movement joints and lintels refer to structural engineers specification




FRONT ELEVATION

SIDE ELEVATION

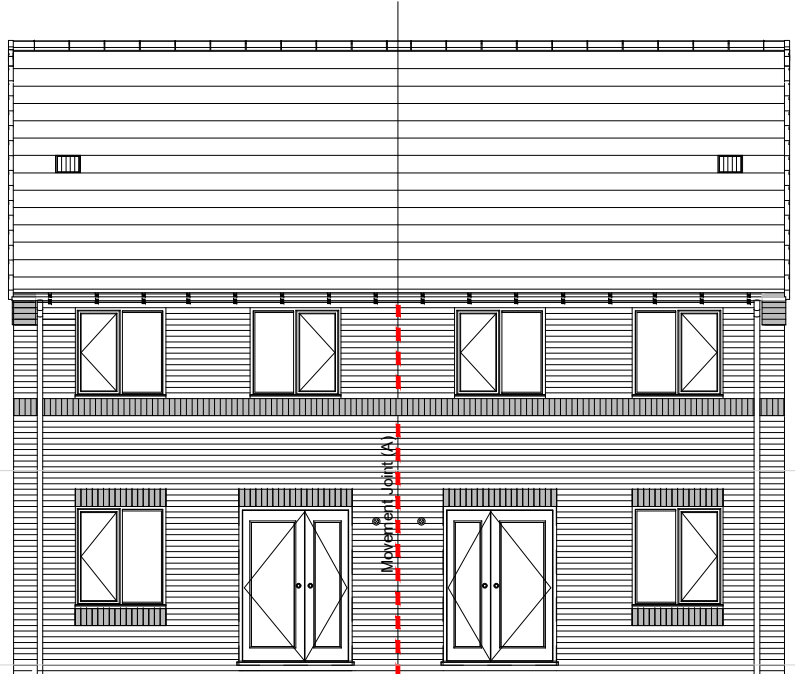

REAR ELEVATION

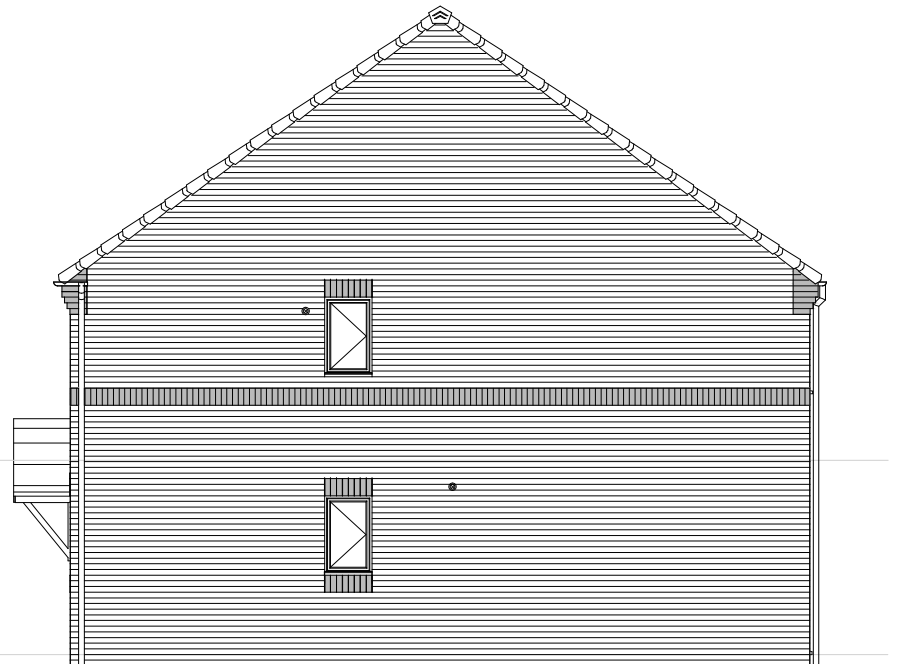

SIDE ELEVATION

- FEATURES**
- * Rolled profile roof tiles.
 - * Dry verge detail.
 - * Exposed rafter feet at eaves.
 - * Arched brick head detail to exposed elevations
 - * Flat brick head detail to secondary locations
 - * Cottage style windows.
 - * Soldier brick cills.
 - * Cottage style main entrance door, with dual pitch canopy over on "gallows brackets"
 - * Soldier band course at 3525mm above dpc
 - * Brick quoins
 - * Vertical panel garage door
 - * Dark brick below DPC

P01	Initial issue	22.04.21
Rev.	Comments	Date

gleeson

Gleeson Homes (Head Office)
Unit 5, Europa Court | Sheffield Business Park | Sheffield |
South Yorkshire | S9 1XE

01142 612900

www.gleesonhomes.co.uk

Project:
**350 House Type
Rural**

Title:
Elevations

Scale: 1:100 @ A3	Date: 22.04.21	Drawn: OS	Checked: GE
----------------------	-------------------	--------------	----------------

Drawing No: 21-350-R-0301	Revision: C01
-------------------------------------	-------------------------