



PROPOSED REAR ELEVATION



PROPOSED SIDE ELEVATION

PROPOSED DWELLING AT LAND OFF THURNSCOE ROAD,
BOLTON ON DEARNE FOR MR A.SMITH

DRAWING TITLE : PROPOSED ELEVATIONS 2
1879 SQ.FT.
DRAWING No : 09 - 008 - 04
SCALE : 1:100
DRAWING DATE : APRIL 2009
DRAWN BY : D.G.

BARRATON DESIGN STUDIO LTD
68 BENTLEY ROAD,
DONCASTER,
SOUTH YORKSHIRE,
DN5 0SR

TEL: 01302 787387
FAX: 01302 390072
EMAIL: ENQUIRIES@BARRATONDESIGN.CO.UK
WEB: WWW.BARRATONDESIGN.CO.UK



BARRATON
DESIGN STUDIO LIMITED



Crown Copyright 2009. All rights reserved. Licence number 100020449


**PROPOSED DWELLING AT LAND OFF THURNSCOE ROAD,
BOLTON ON DEARNE FOR MR A.SMITH**

DRAWING TITLE : SITE LOCATION PLAN
 DRAWING No : 09 - 008 - LP
 SCALE : 1:1250
 DRAWING DATE : APRIL 2009
 DRAWN BY : D.G.

BARRATON DESIGN STUDIO LTD
 68 BENTLEY ROAD,
 DONCASTER,
 SOUTH YORKSHIRE,
 DN5 0SR
 TEL: 01302 787387
 FAX: 01302 390072
 EMAIL: ENQUIRIES@BARRATONDESIGN.CO.UK
 WEB: WWW.BARRATONDESIGN.CO.UK



BARRATON
 DESIGN STUDIO LIMITED

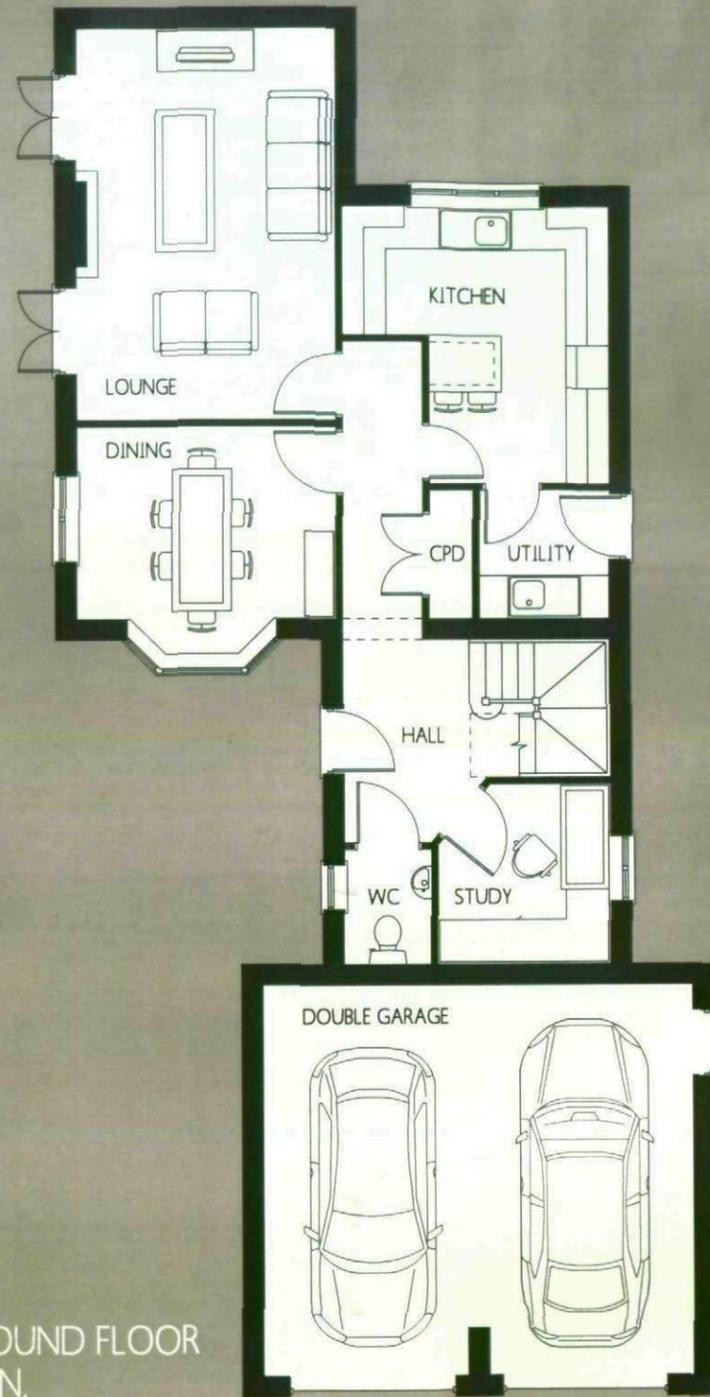

GROUND FLOOR PLAN.



FIRST FLOOR PLAN.

PROPOSED DWELLING AT LAND OFF THURNSCOE ROAD,
BOLTON ON DEARNE FOR MR A.SMITH

DRAWING TITLE : PROPOSED FLOOR PLANS
1879 SQ.FT.

DRAWING No : 09 - 008 - 02

SCALE: 1:100

DRAWING DATE : APRIL 2009

DRAWN BY : D.G.

BARRATON DESIGN STUDIO LTD
68 BENTLEY ROAD,
DONCASTER,
SOUTH YORKSHIRE,
DN5 0SR

TEL: 01302 787387
FAX: 01302 390072
EMAIL: ENQUIRIES@BARRATONDESIGN.CO.UK
WEB: WWW.BARRATONDESIGN.CO.UK



BARRATON
DESIGN STUDIO LIMITED



PROPOSED FRONT ELEVATION



PROPOSED SIDE ELEVATION

PROPOSED DWELLING AT LAND OFF THURNSCOE ROAD,
 COLTON ON DEARNE FOR MR A.SMITH

DRAWING TITLE : PROPOSED ELEVATIONS 1
 1879 SQ.FT
 DRAWING No : 09 - 008 - 03
 SCALE: 1:100
 DRAWING DATE : APRIL 2009
 DRAWN BY : D.G.

BARRATON DESIGN STUDIO LTD
 68 BENTLEY ROAD,
 DONCASTER,
 SOUTH YORKSHIRE,
 DN5 0SR
 TEL: 01302 787387
 FAX: 01302 390072
 EMAIL: ENQUIRIES@BARRATONDESIGN.CO.UK
 WEB: WWW.BARRATONDESIGN.CO.UK

