



REAR ELEVATION
FACING OPEN FIELDS & NORTH EAST BOUNDARY

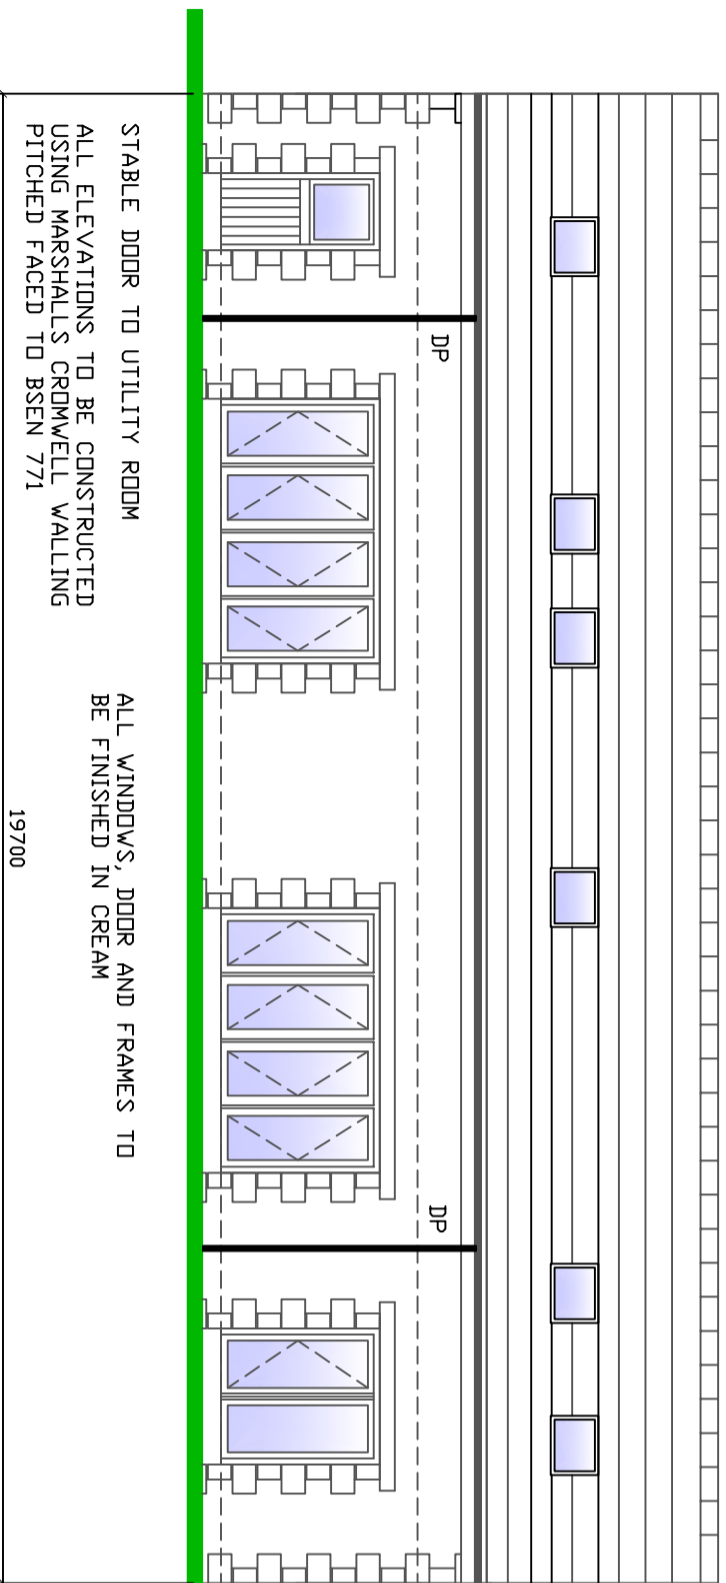

VELUX ROOF WINDOWS TO FRONT AND REAR ELEVATIONS

STONE HEADS AND SILLS TO ALL WINDOWS AND DOOR OPENINGS


SIDE ELEVATION
FACING SOUTH EAST BOUNDARY

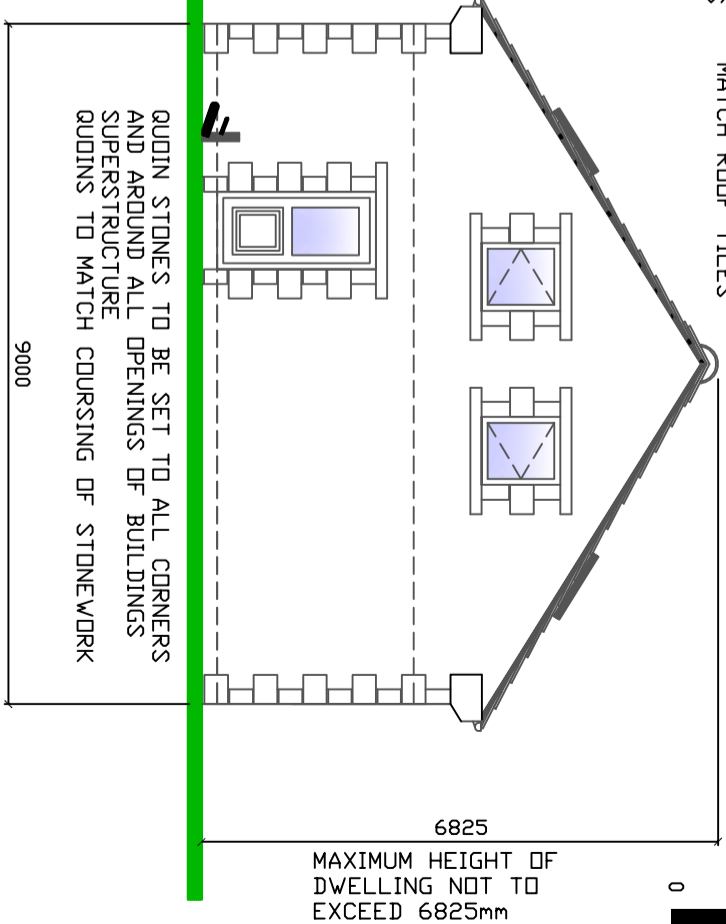

6825
MAXIMUM HEIGHT OF DWELLING NOT TO EXCEED 6825mm




SIDE ELEVATION
FACING OPEN FIELDS & NORTH WEST BOUNDARY

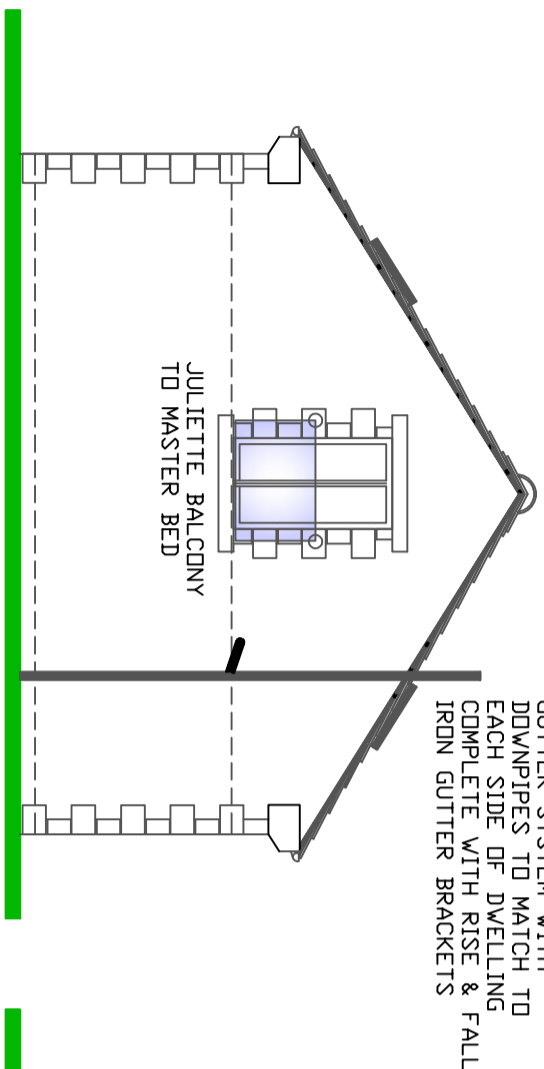

PROVIDE STONE MULLIONS TO WINDOWS ON PRINCIPLE ELEVATION AS REQUIRED

PRINCIPLE ELEVATION
FACING FRICKLEY BRIDGE LANE

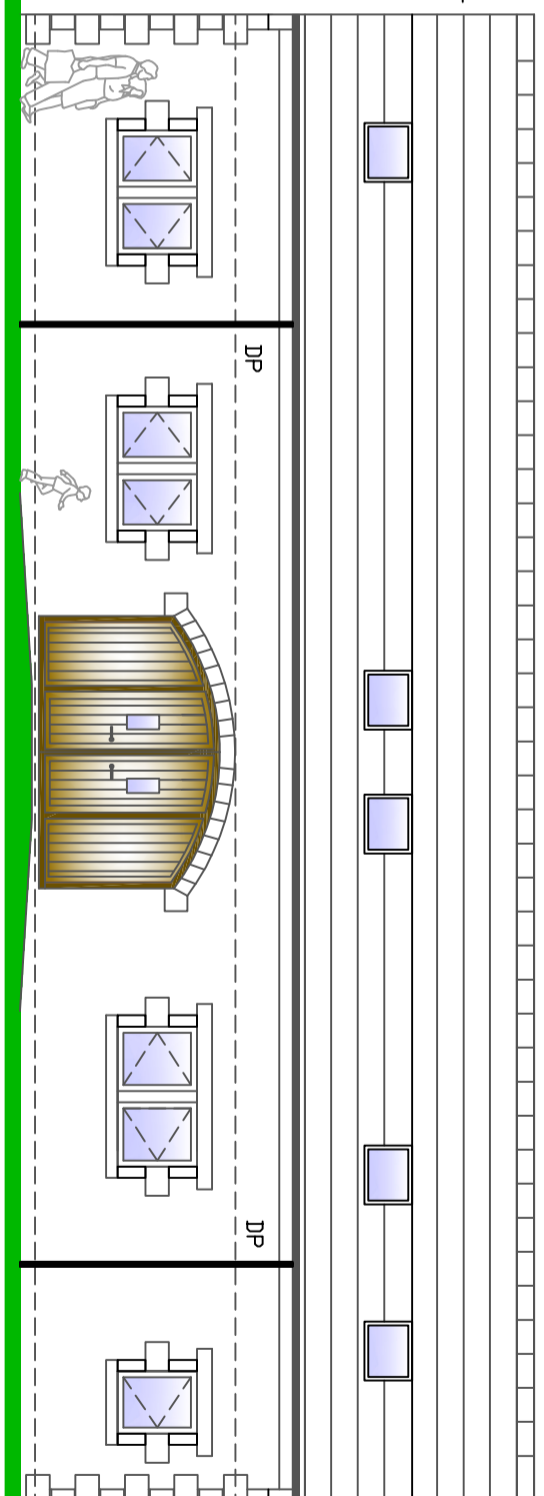

9000
STONE ARCHED TO PRINCIPLE ENTRANCE TO BE INDIVIDUAL VOUSSEIORS WITH KEY STONE TO CENTRE

CLIENT MR & MRS K SHELBORNE	TITLE PROPOSED ELEVATIONS	DRAWN AD	SCALE 1:100 @ A3	REV	DRG No 24/005
			DATE 04/05/2024		