




FRONT ELEVATION - SECTION A-A

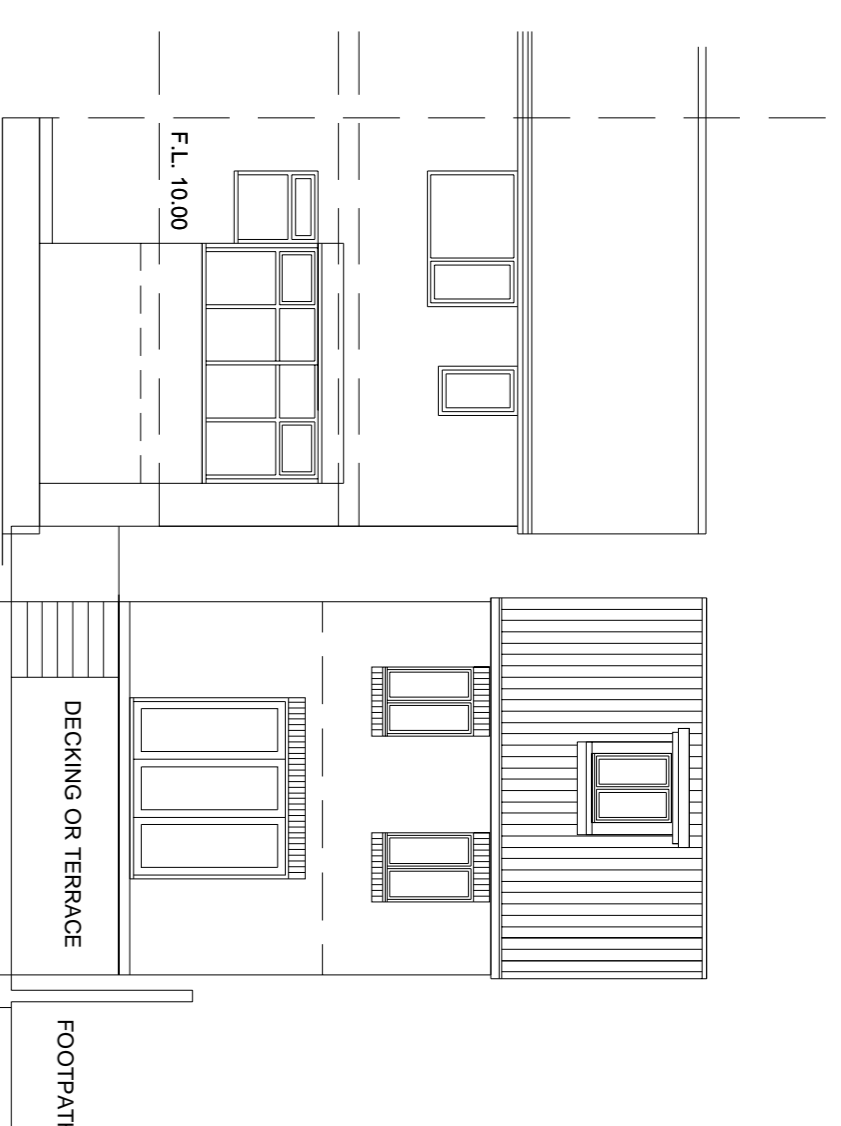

REAR ELEVATION - SECTION B-B

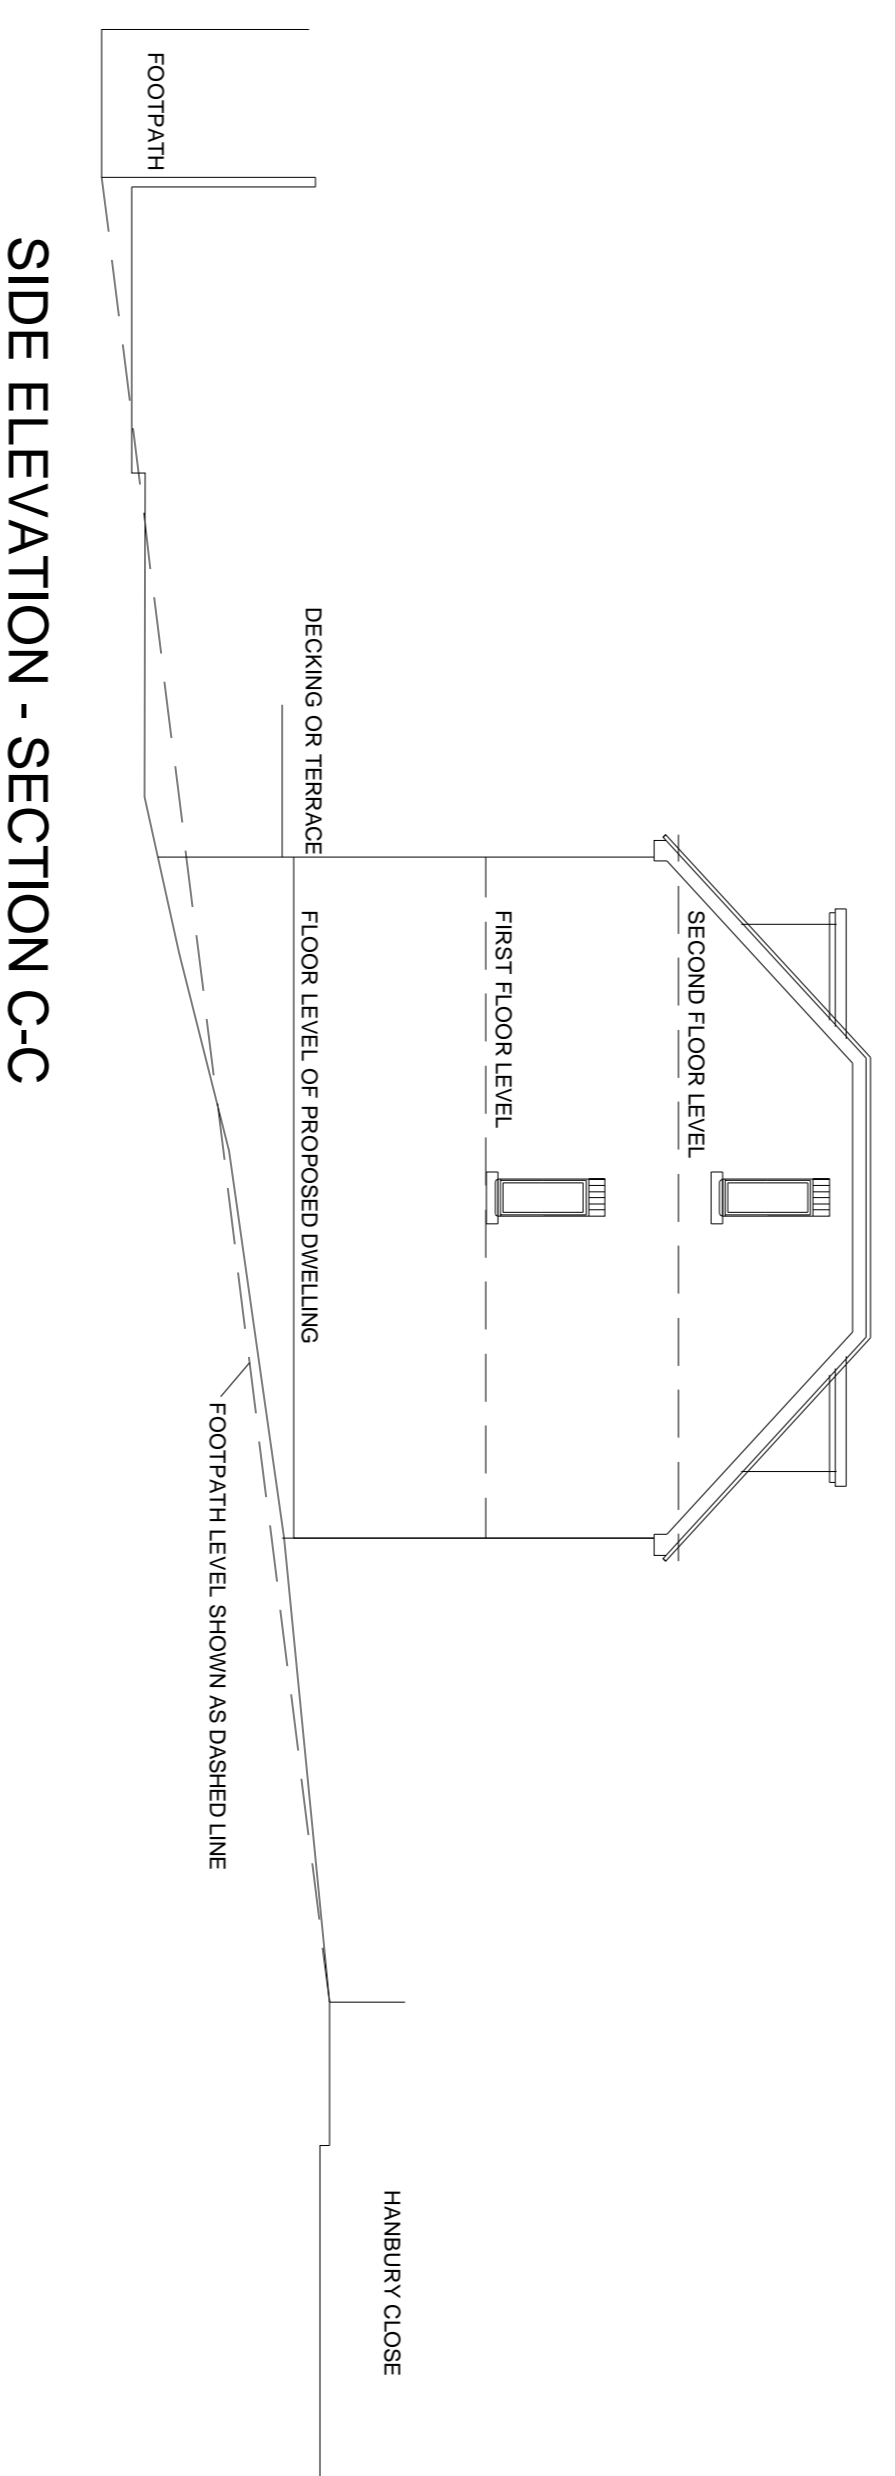


SIDE ELEVATION - SECTION C-C

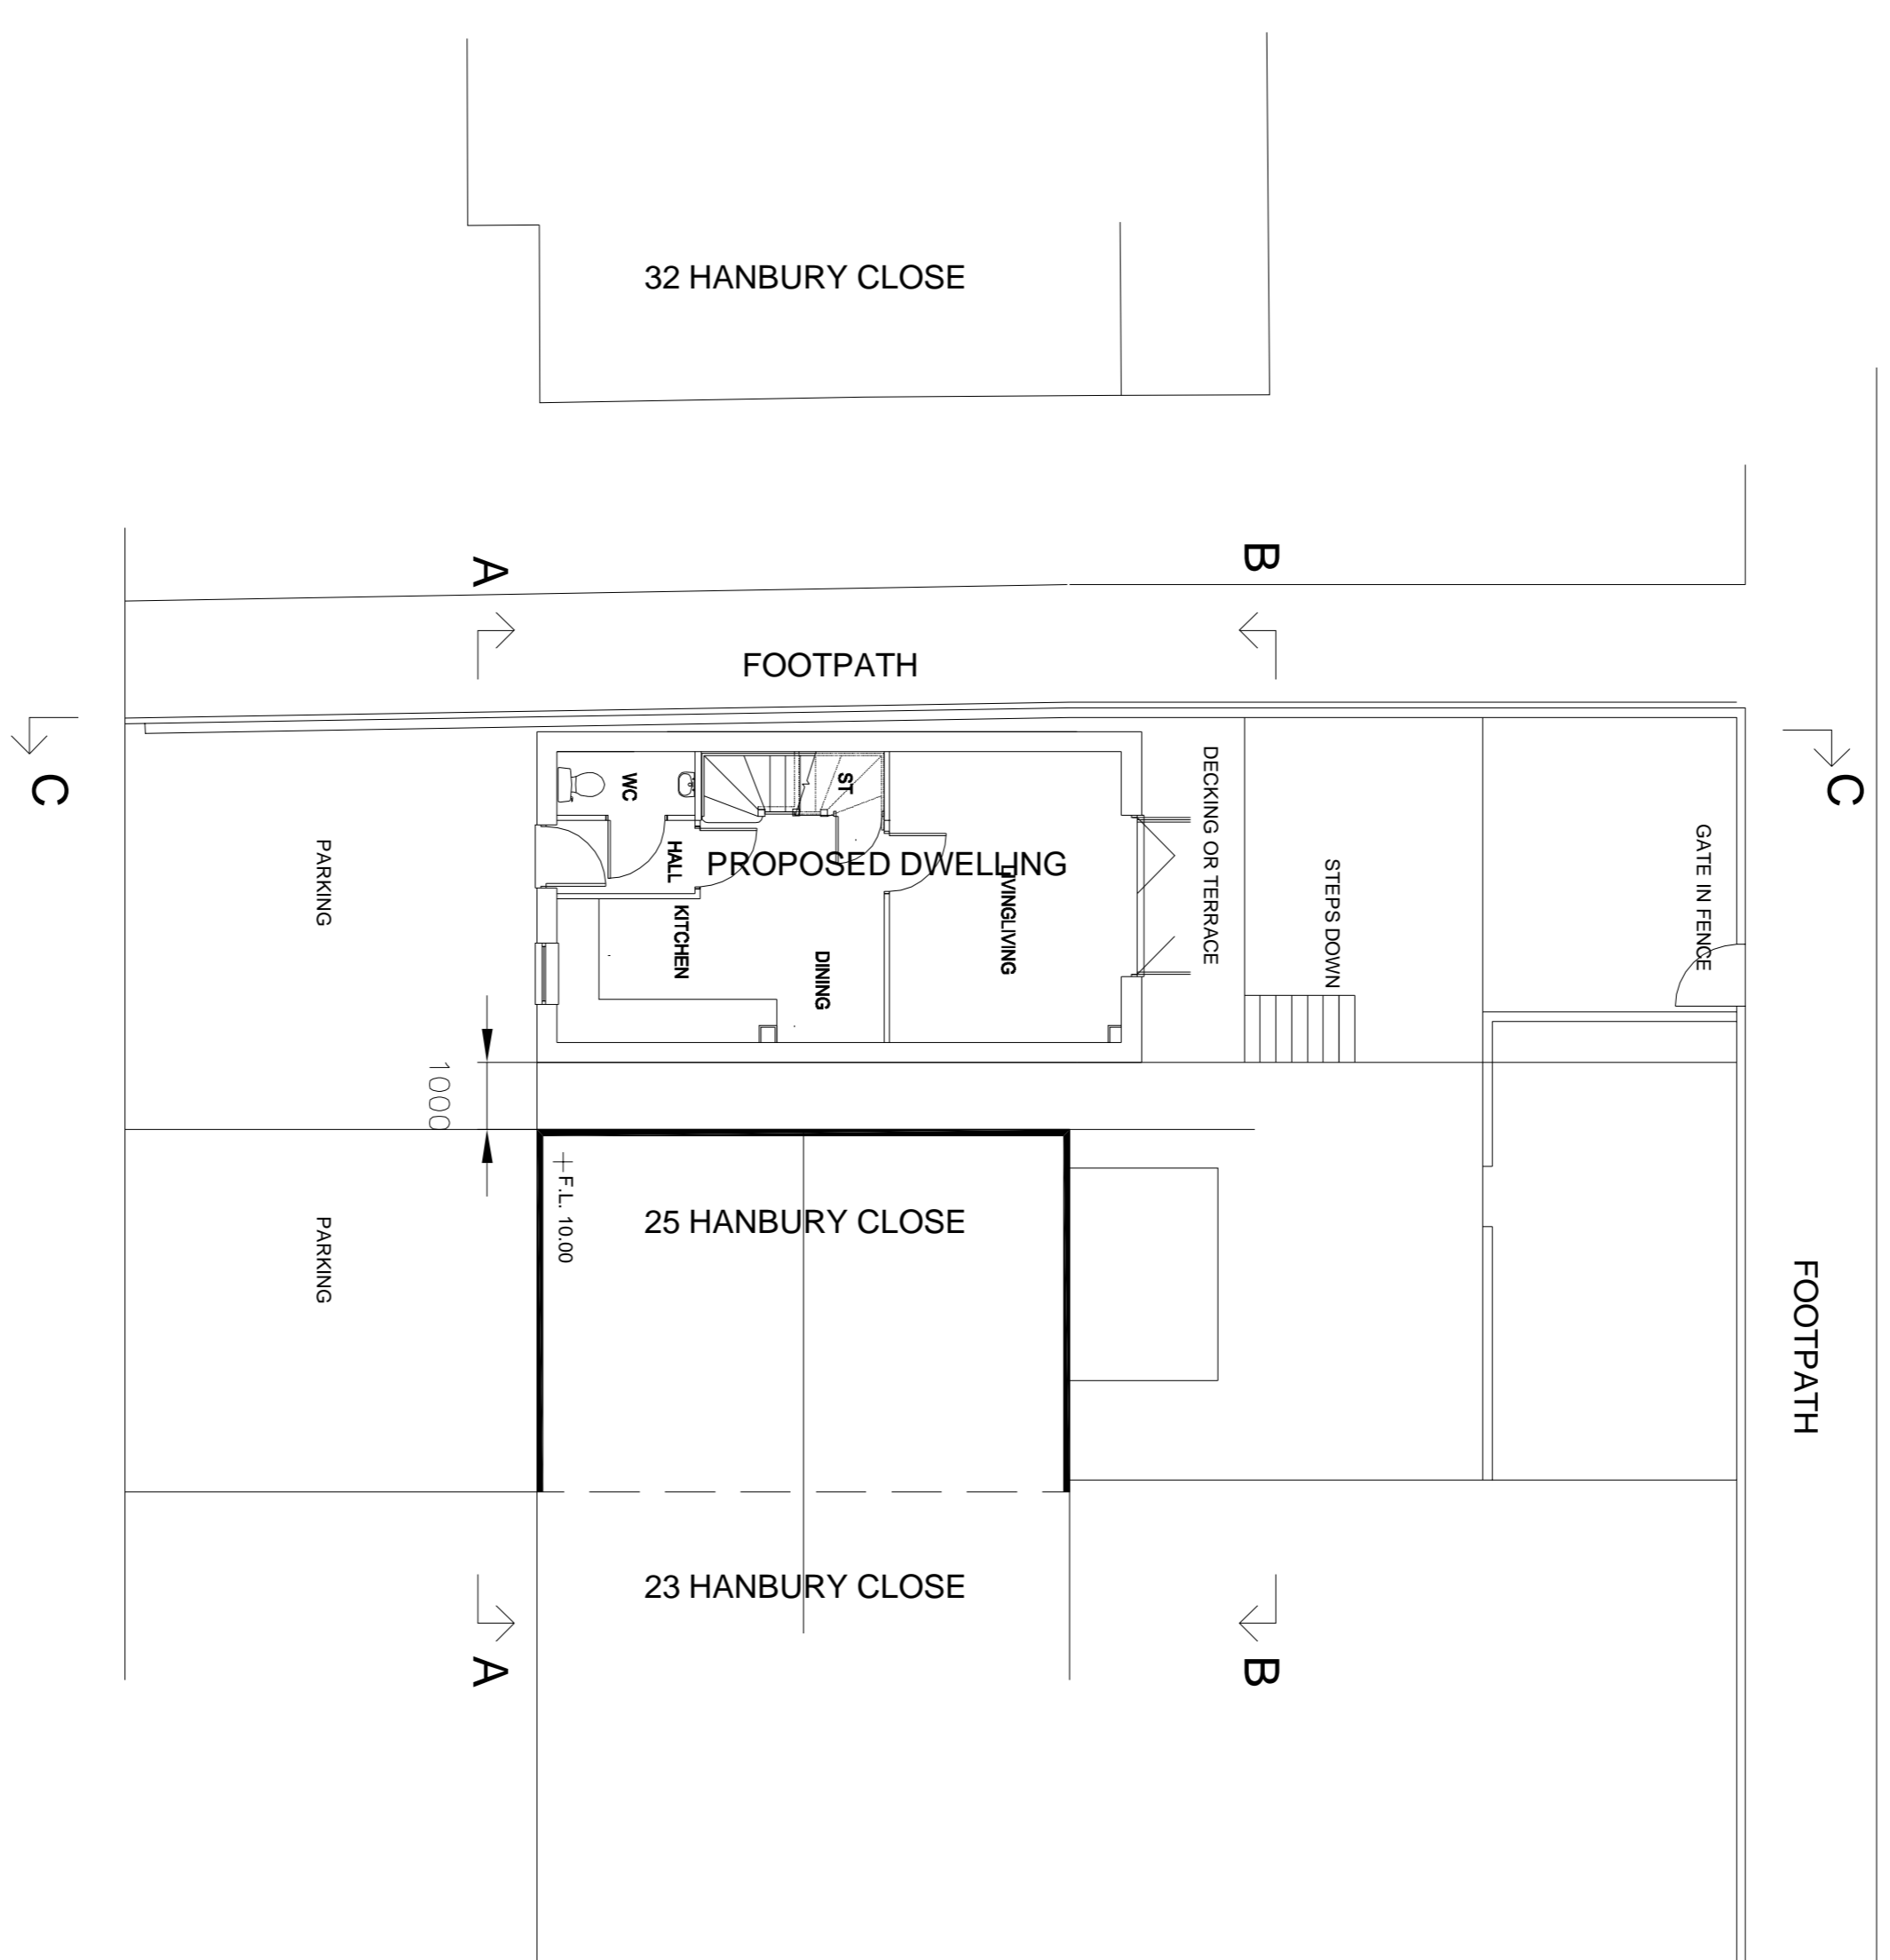

SITE PLAN

AS PROPOSED

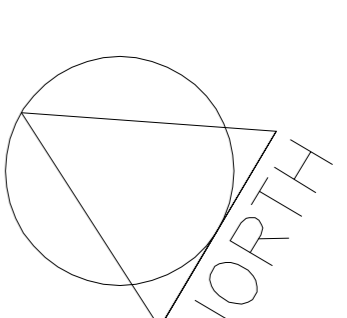

1. THE DRAWING AND THE CONTRACTS AND PARTS HEREIN ARE THE PROPERTY OF NYP ARCHITECTURAL SERVICES AND SHALL BE USED OR REPRODUCED ONLY UNDER CONTRACT.
 2. CONTRACTORS AND SUB-CONTRACTORS MUST CHECK AND AGREE ALL DIMENSIONS BEFORE PREPARING SHOP DRAWINGS OR COMMENCING WORK ON SITE.
 3. CONTRACTORS ARE RESPONSIBLE FOR VERIFYING THE EXISTENCE OF ANY SERVICES AND FOR OBTAINING ALL NECESSARY PERMITS AND APPROVALS FROM THE STANDARD FORM OF CONTRACT IN RESPECT OF THE WORK.
 4. WRITTEN DIMENSIONS ONLY ARE TO BE USED FROM THIS DRAWING. IF IN ANY DOUBT ASK FOR CLARIFICATION.

Notes:

Revisions:

Date	Suffix	Description

NYP ARCHITECTURAL SERVICES		The Grove, High Street, Coburns, Barnley, S19 3HQ. Tel: 01728 200899. Email: sales@nypas.com / admin@nypas.com	
Project: PROPOSED DWELLING		Client:	
ADJACENT 25 HANBURY CLOSE		MONK BRETTON BARNSLEY	
Drawing: SITE PLAN, ELEVATIONS AND SECTIONS			
Title: AS PROPOSED		Date: OCTOBER 2016	Scale: 1:100 @ A1
Ref: 03-10	Dwg. No. 103	Rev. A	